

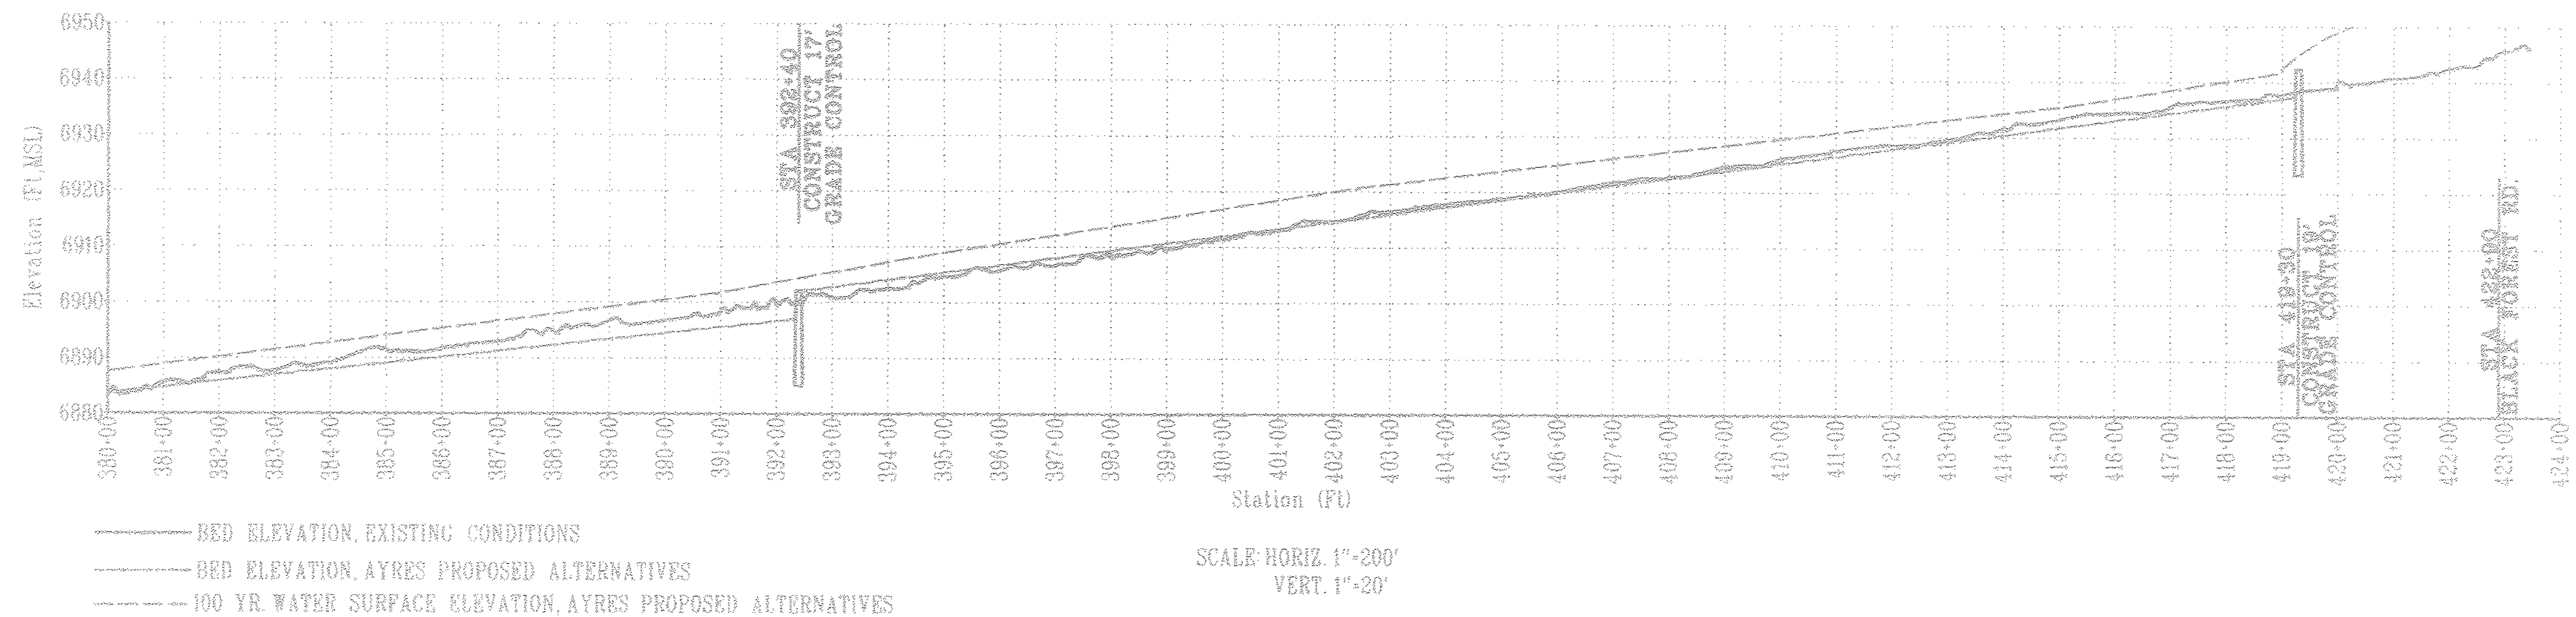


Ⓐ AREA PERMISSIBLE FOR FILLING ACCORDING TO NOTE #3 ON SHEET 1, OR MAY REMAIN WITHIN PRUDENT LINE.

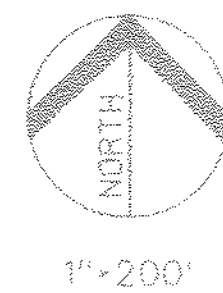

SCALE: HORIZ. 1"=200'
VERT. 1"=20'

THESE DRAWINGS REPRESENT CONCEPTUAL AND PRELIMINARY ENGINEERING AND SHALL NOT BE USED FOR CONSTRUCTION PURPOSES TOPOGRAPHY, UTILITY AND SITE CONDITIONS MUST BE FIELD VERIFIED PRIOR TO BEGINNING DETAILED DESIGN. BASE MAPPING TAKEN FROM 1989 FIMS (LIMITED AREAS UPDATED IN 1995).

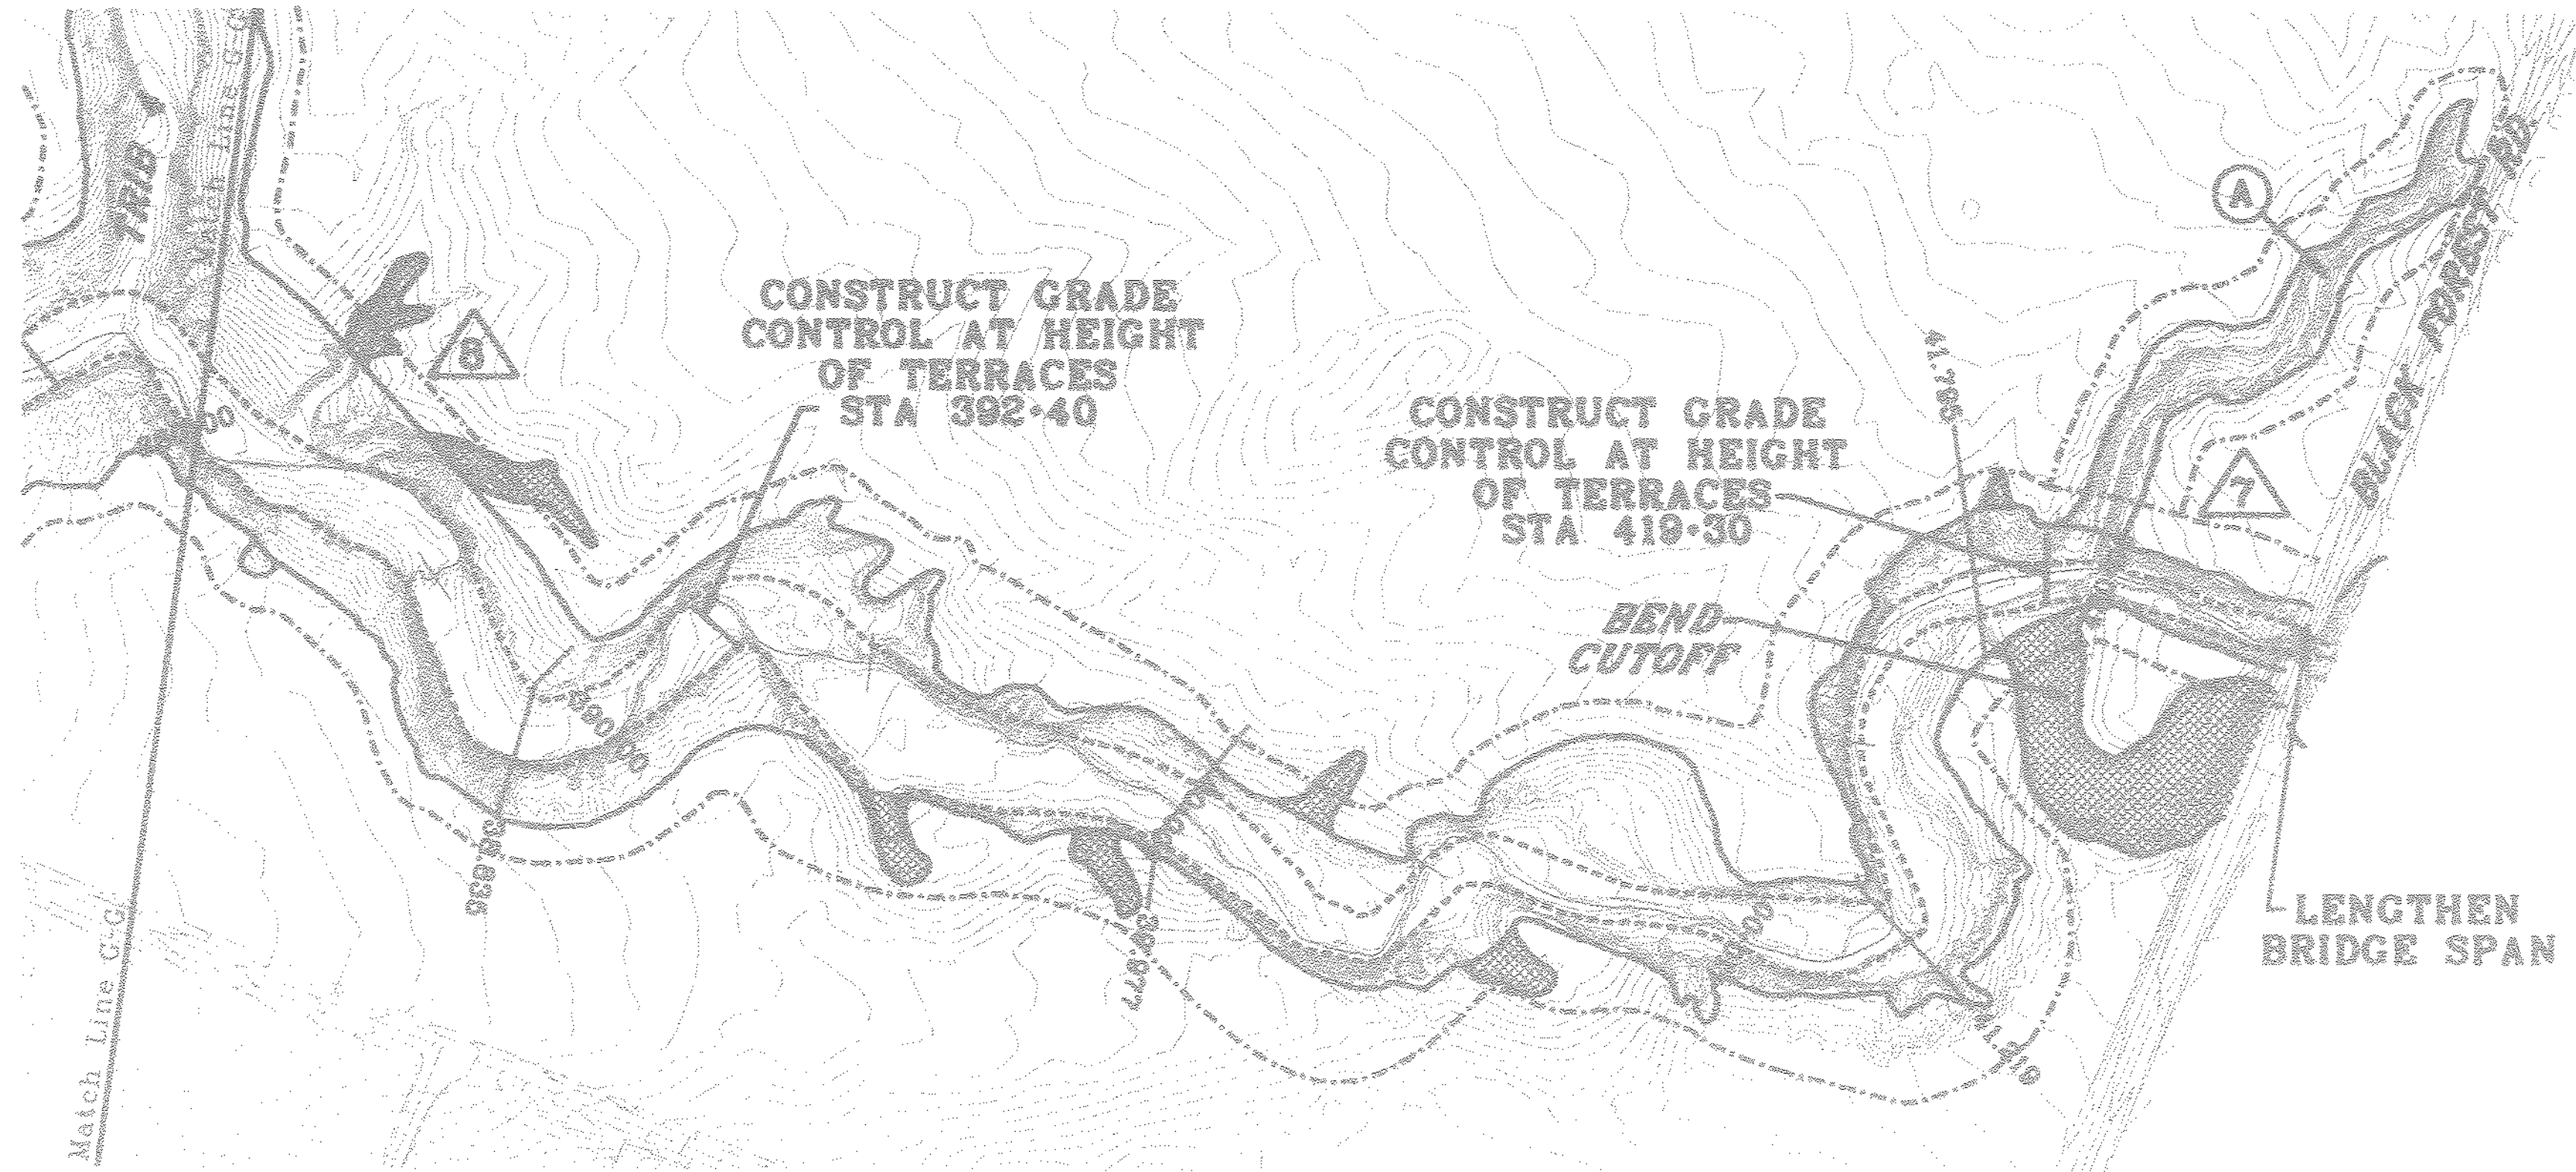

COTTONWOOD CREEK
STABILITY EVALUATION

PLAN AND PROFILE SHEET 8
STA 380+00 - 424+00

Sheet	Revised	Date
9	10/1/95	10/1/95
10	10/1/95	10/1/95
11	10/1/95	10/1/95
12	10/1/95	10/1/95
13	10/1/95	10/1/95
14	10/1/95	10/1/95
15	10/1/95	10/1/95