


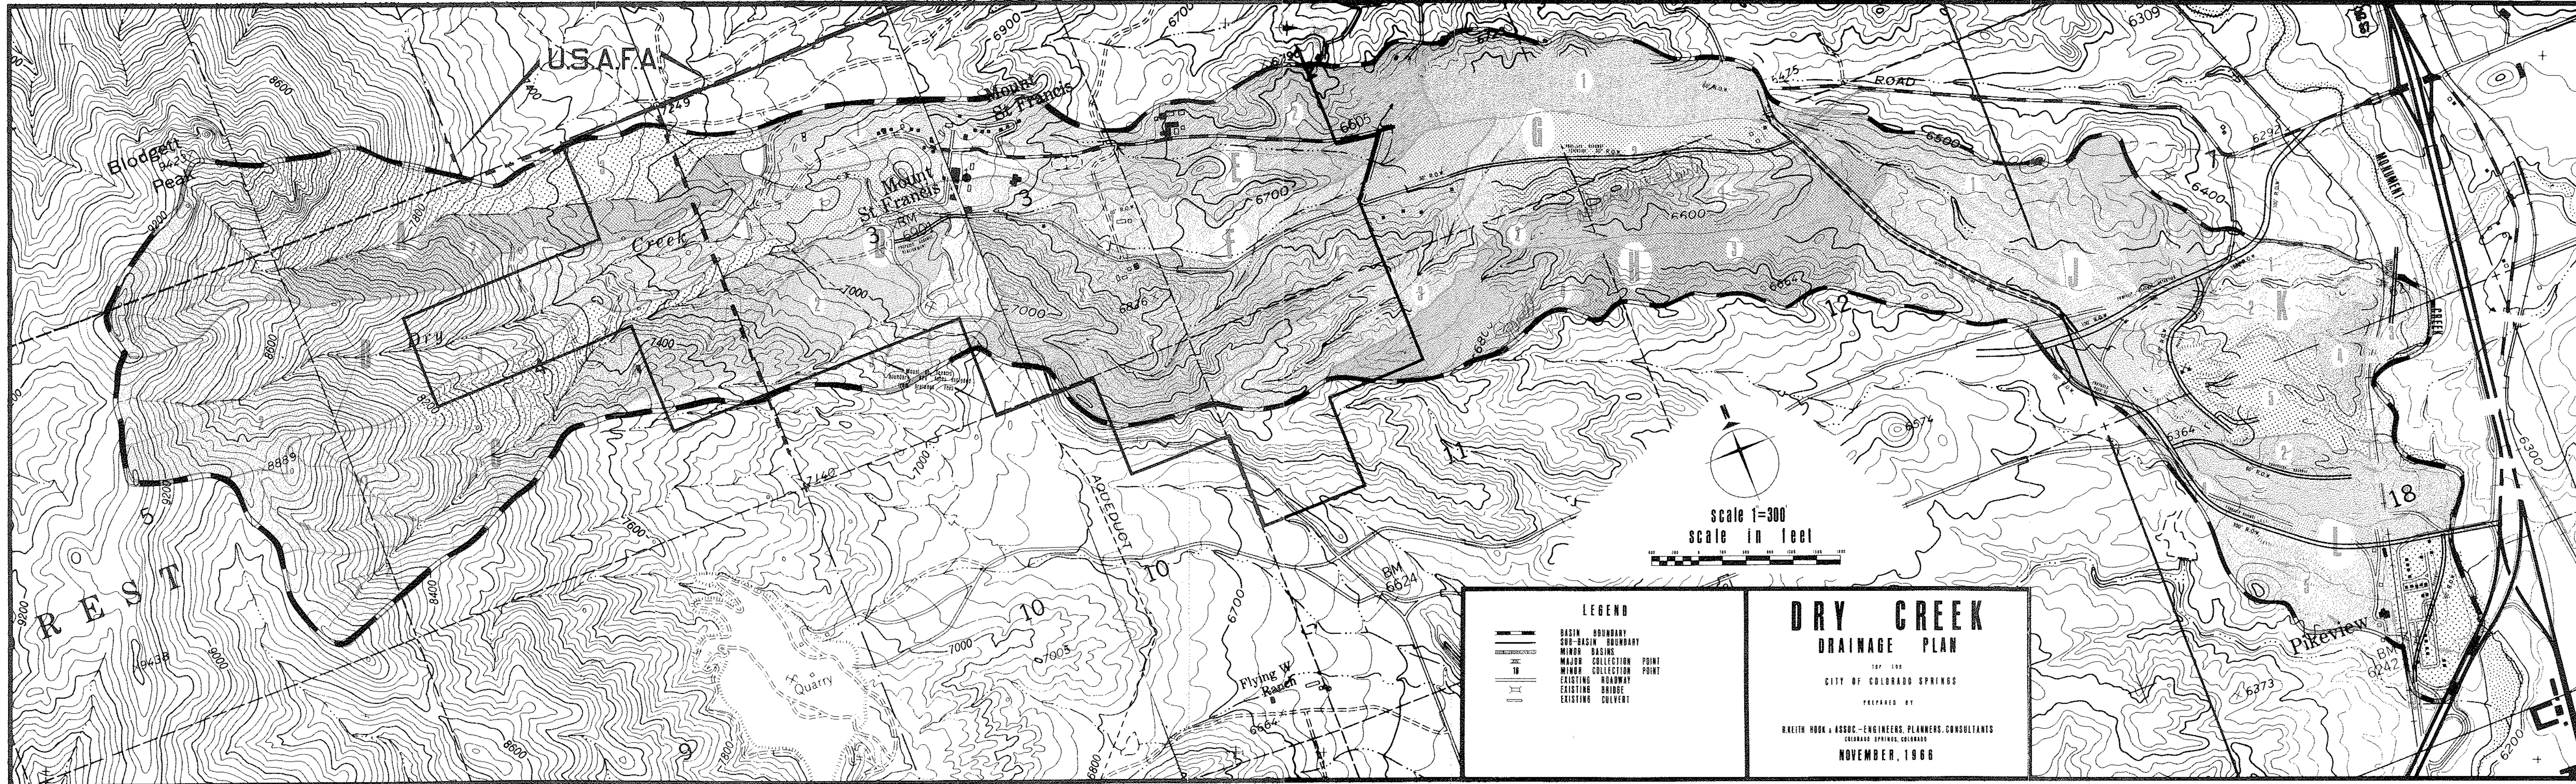

USAF

Mount St. Francis

Mount St. Francis


Creek

Dry

AQUEDUCT

Flying W Ranch

Pikeview

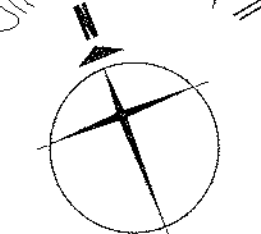

scale 1"=300'
scale in feet

LEGEND

- BASIN BOUNDARY
- - - SUB-BASIN BOUNDARY
- MAJOR COLLECTION POINT
- - - MINOR COLLECTION POINT
- EXISTING ROADWAY
- - - EXISTING BRIDGE
- EXISTING CULVERT

DRY CREEK DRAINAGE PLAN

CITY OF COLORADO SPRINGS

PREPARED BY
R. KEITH HOOK & ASSOC. - ENGINEERS, PLANNERS, CONSULTANTS
COLORADO SPRINGS, COLORADO
NOVEMBER, 1966