

PREPARED BY

NELSON, HALEY, PATTERSON & QUIRK
COLORADO SPRINGS, COLORADO


NOVEMBER, 1973

REVISIONS:

Library OFFICE COPY - Do Not Remove DRAINAGE PLAN

LOWER PETERSON FIELD BASIN

CITY OF COLORADO SPRINGS

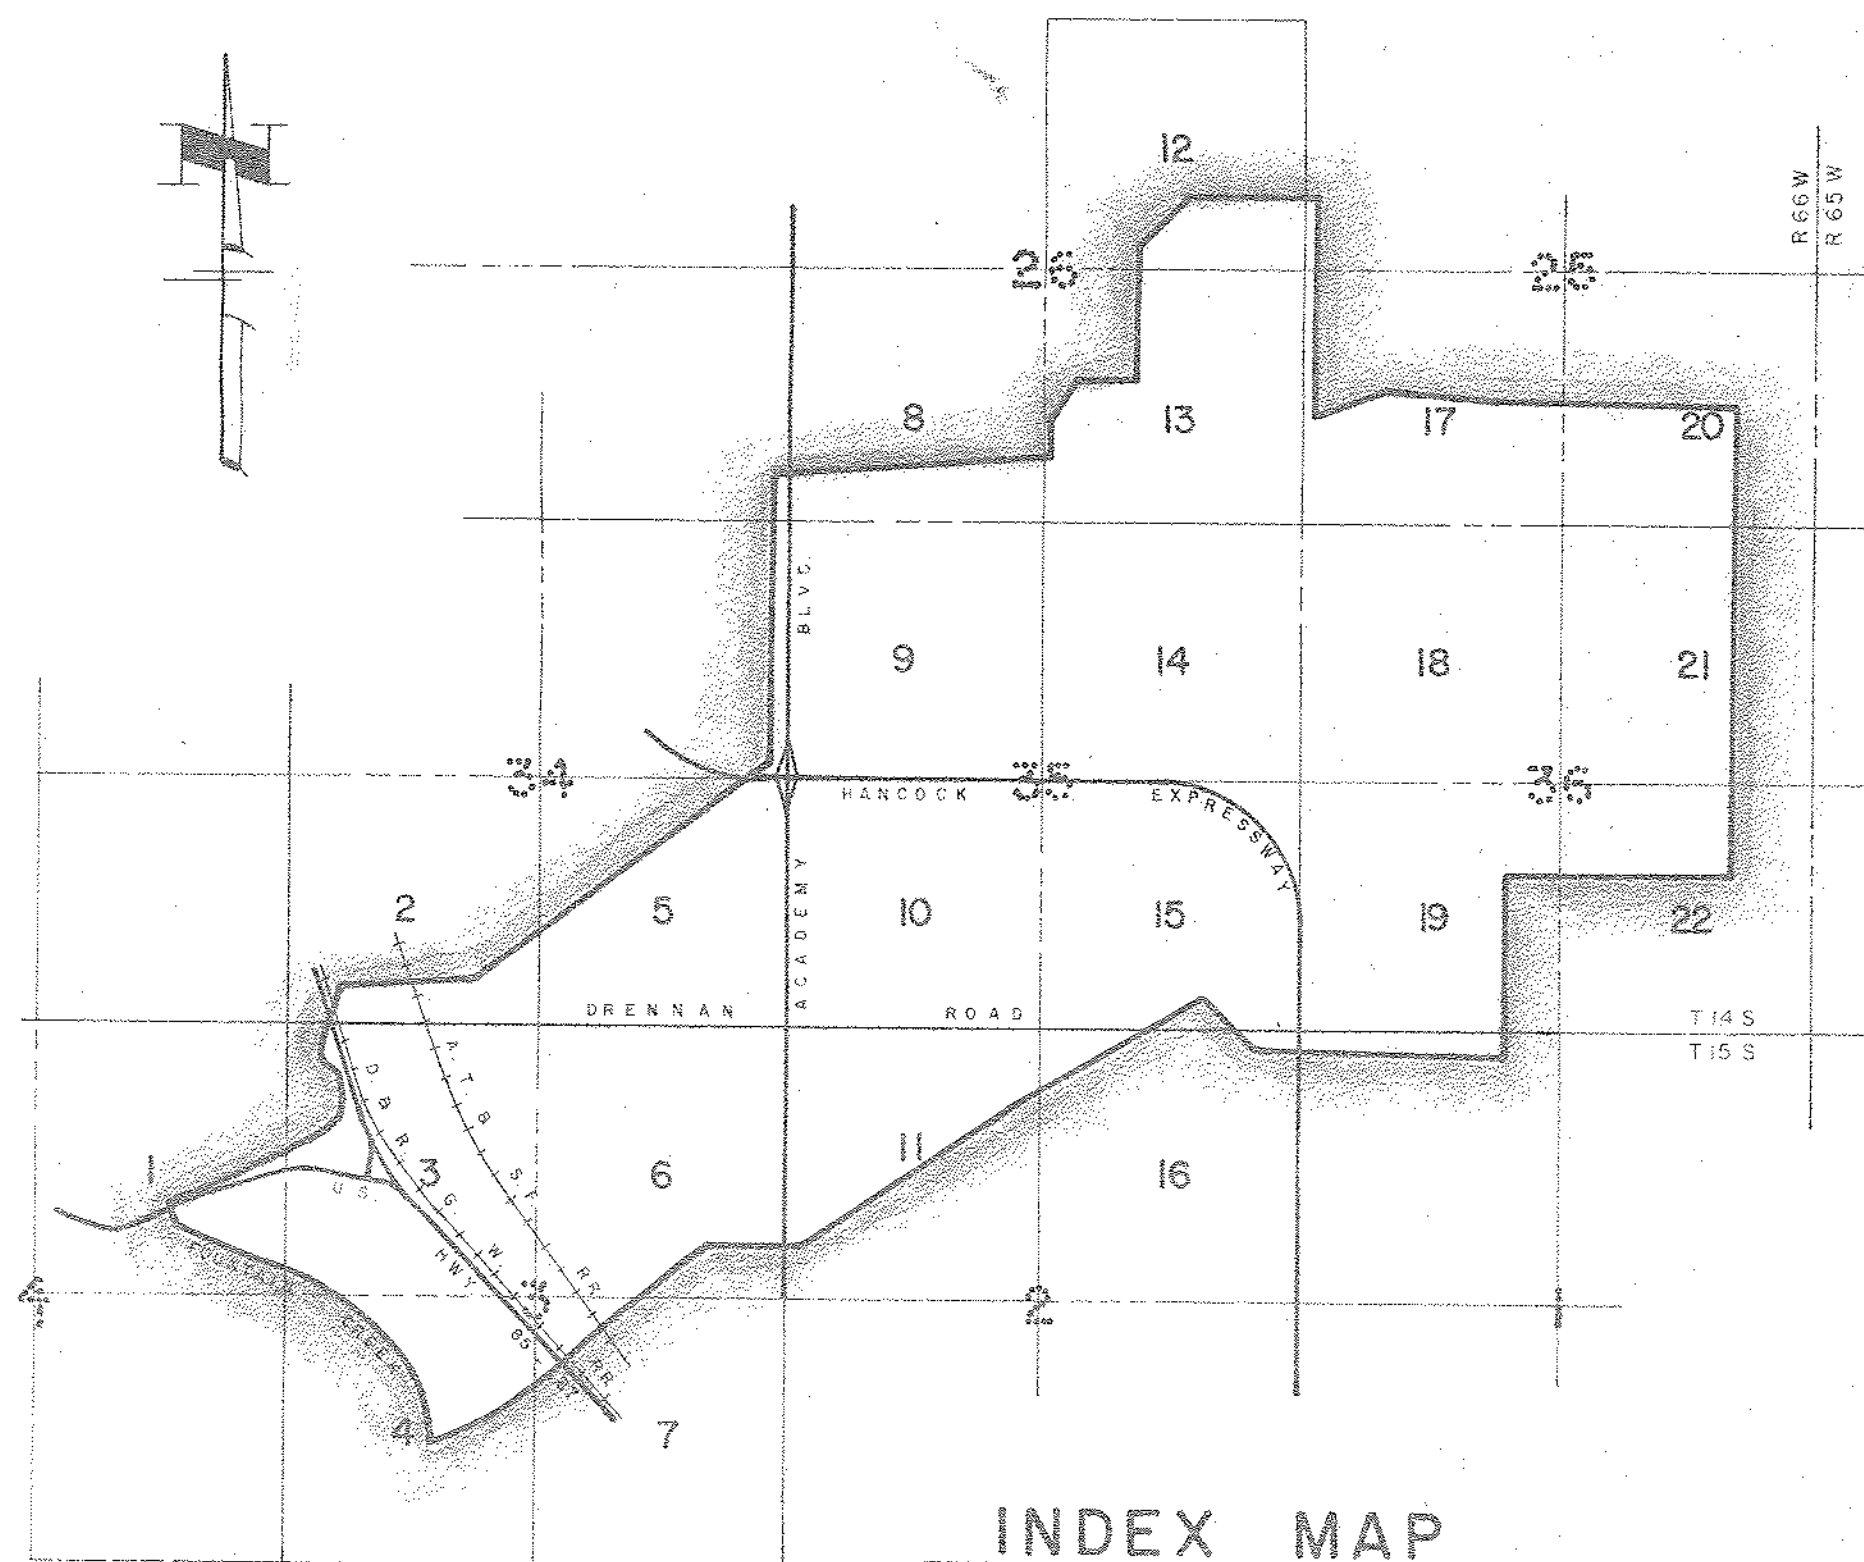

INDEX MAP

SCALE 1" = 2000'
(SHEET ARRANGEMENT)

LEGEND

- BASIN BOUNDARY
- SUB-BASIN BDY
- === EXISTING CULVERT
- EXISTING PIPE
- EXISTING CONC. CHANNEL
- === PROPOSED CULVERT
- PROPOSED PIPE
- PROPOSED CONC. CHANNEL

NOTES

- 1.) SHEETS ARE DRAWN AT A SCALE OF 1" = 200'.
- 2.) EACH SHEET IS APPROX. A QUARTER-SECTION.
- 3.) CONTOURS ARE DRAWN AT 2' INTERVALS.
- 4.) NORTH IS AT TOP OF SHEETS.