



Vicinity Map
NOT TO SCALE

- LEGEND**
- EXISTING CONTOURS
 - BASIN BOUNDARIES
 - H-1** BASIN DESIGNATOR
 - DIRECTION OF FLOW

HISTORIC DRAINAGE BASIN TABLE

BASIN	AREA (Ac)	Q ₅ cfs	Q ₁₀₀ cfs
OS-1	11.79	8.5	20.6
H-1	21.55	14.0	33.9
H-2	25.63	16.0	39.5
H-3	22.65	15.3	37.3

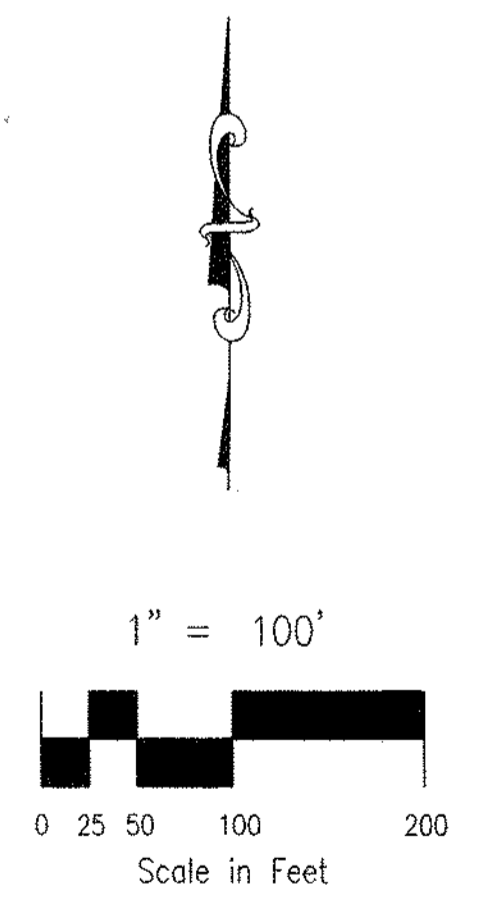



ROCKWELL MINCHOW
CONSULTANTS, INC.

ENGINEERING • SURVEYING
2828 STRAUS LANE, SUITE #100
COLORADO SPRINGS, CO 80907
(719) 475-2575 • FAX (719) 475-9223

TITLE : CANYON VIEW HISTORIC DRAINAGE PLAN

SCALE : 1"=100' **DRAWN BY :** KC **97-097**

DATE : 11/13/99 **CHECKED BY :** KDR **JOB NO.**