


Vicinity Map
NOT TO SCALE

LEGEND

- EXISTING CONTOURS
- BASIN BOUNDARIES
- H-1** BASIN DESIGNATOR
- DIRECTION OF FLOW

HISTORIC DRAINAGE BASIN TABLE

BASIN	AREA (Ac)	Q ₅ cfs	Q ₁₀₀ cfs
OS-1	11.79	8.5	20.6
H-1	21.55	14.0	33.9
H-2	25.63	16.0	39.5
H-3	22.65	15.3	37.3

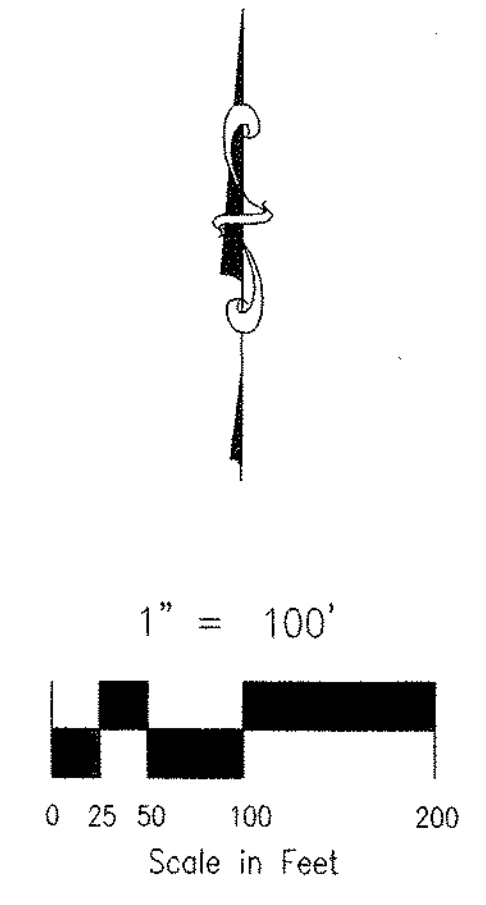

SHEET 2 OF 2
FILE: 97097D2.DWG 11/13/99

ENGINEERING • SURVEYING
2838 STRADA LANE, SUITE #100
COLORADO SPRINGS, CO 80917
(719) 476-2575 • FAX (719) 476-9223

**ROCKWELL
MINCHOW
CONSULTANTS, INC.**

CANYON VIEW
HISTORIC DRAINAGE PLAN

TITLE :	CANYON VIEW HISTORIC DRAINAGE PLAN		
SCALE :	1"=100'	DRAWN BY :	KC
DATE :	11/13/99	CHECKED BY :	KDR
			97-097 JOB NO.