


Vicinity Map
NOT TO SCALE

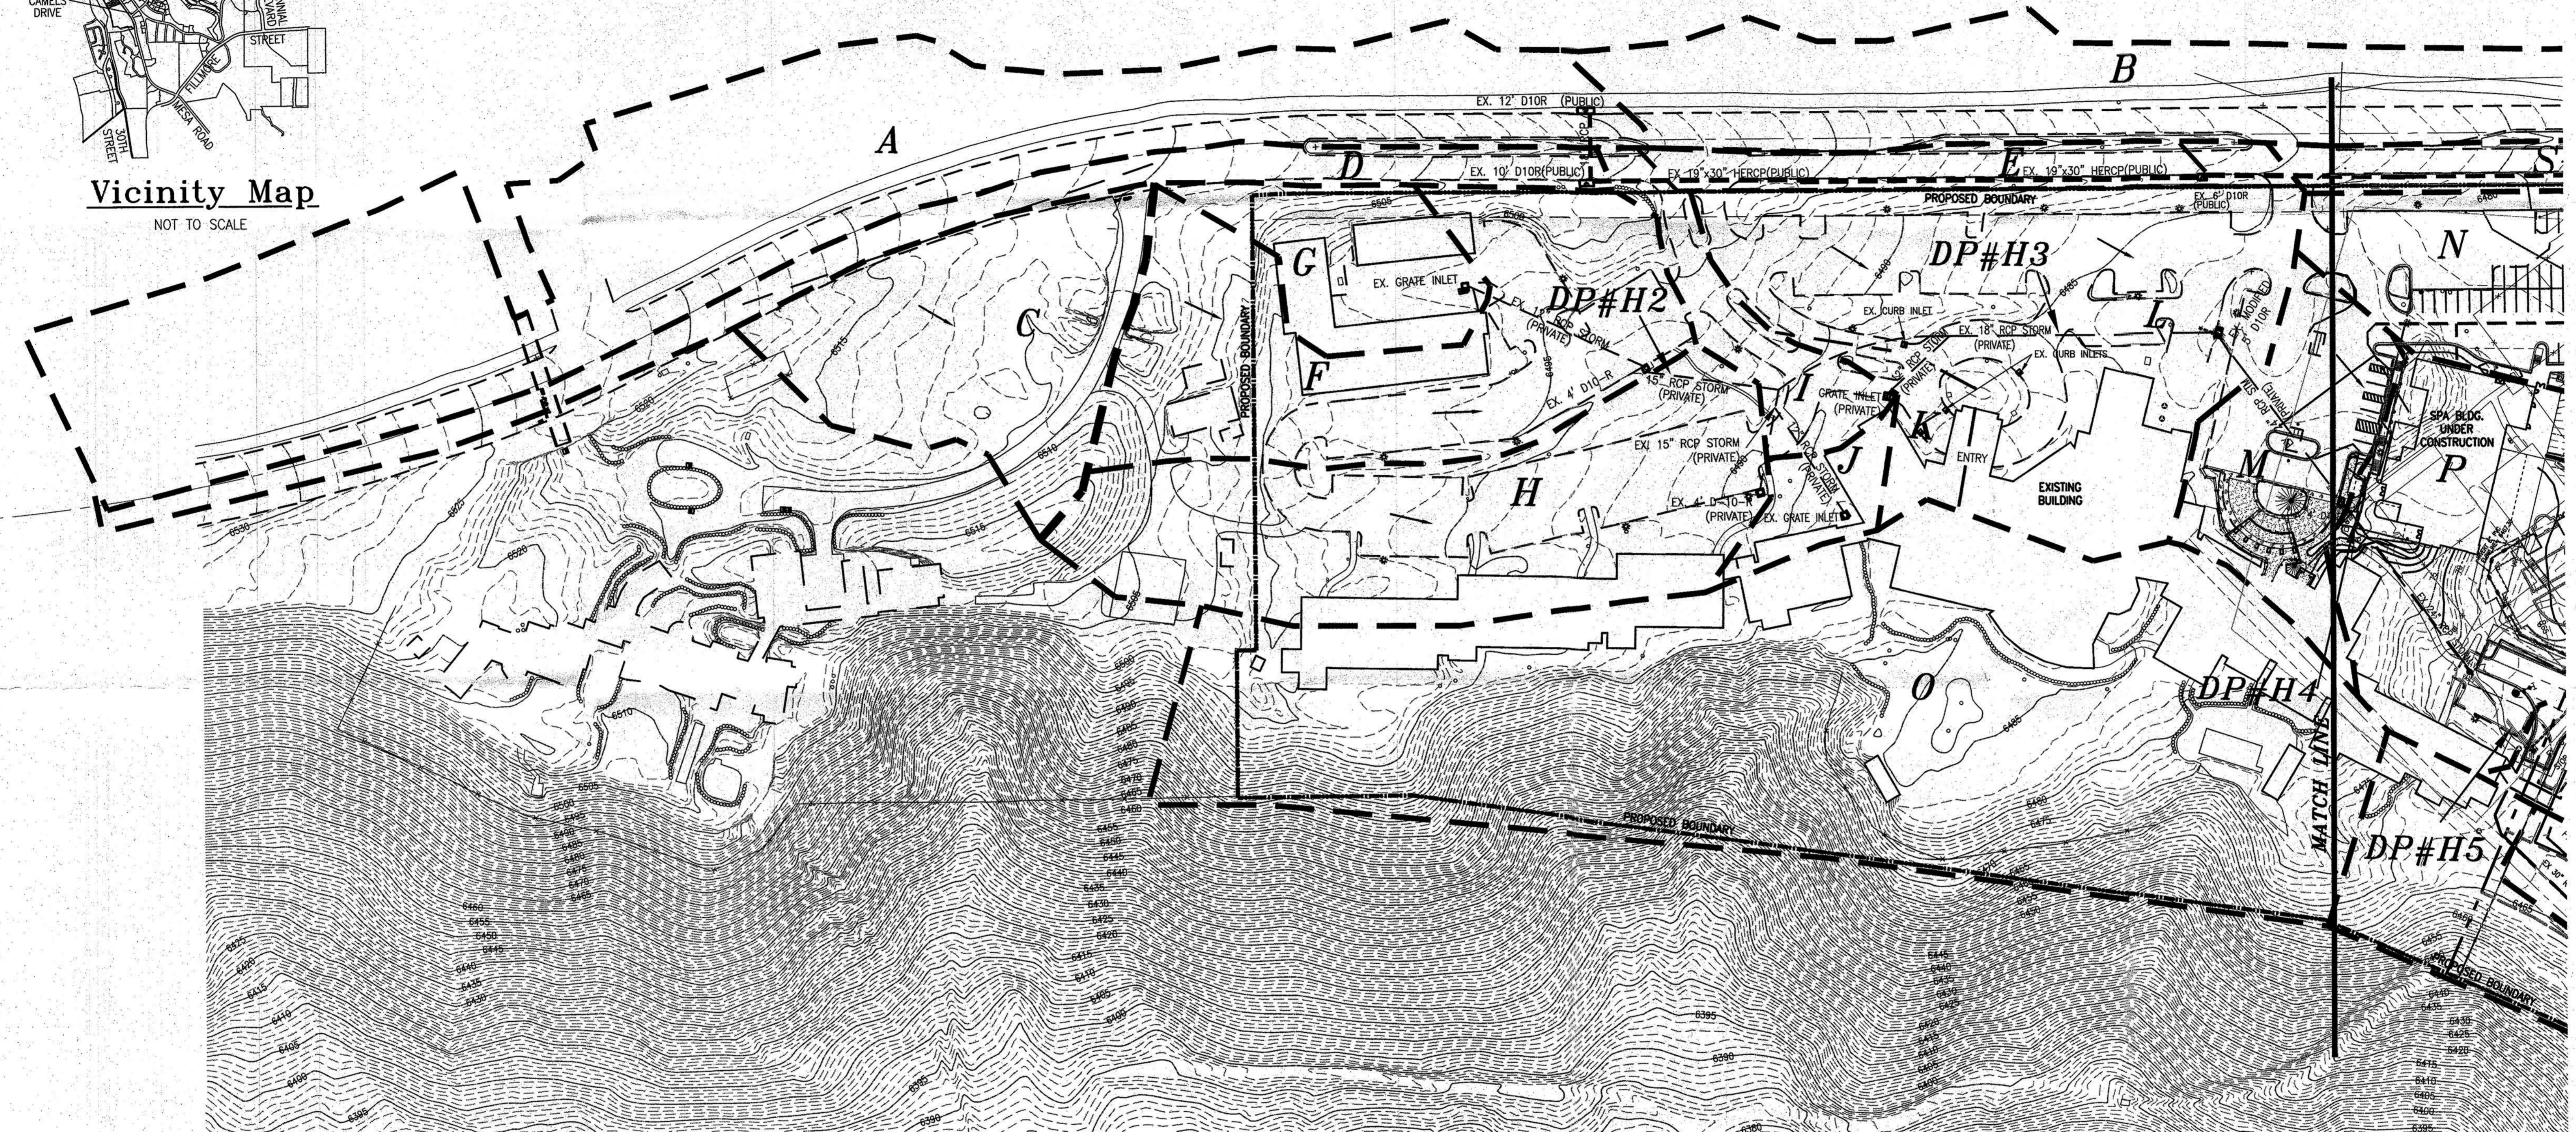


- LEGEND**
- EXISTING CONTOURS
 - BASIN BOUNDARIES
 - A** BASIN DESIGNATOR
 - DP #1** DESIGN POINT
 - PROPOSED 2' CONTOURS
 - DIRECTION OF FLOW
 - BOUNDARY LINE

HISTORIC DRAINAGE BASIN TABLE

| BASIN | AREA (Ac.) | Q _s (CFS) | Q ₁₀₀ (CFS) |
|-------|------------|----------------------|------------------------|
| A | 3.35 | 5.5 | 13.3 |
| B | 1.99 | 2.5 | 7.4 |
| C | 1.95 | 1.0 | 3.3 |
| D | 0.73 | 1.7 | 3.9 |
| E | 0.28 | 0.9 | 1.9 |
| F | 1.47 | 2.8 | 6.7 |
| G | 0.46 | 1.2 | 2.5 |
| H | 1.61 | 3.1 | 7.6 |
| I | 0.28 | 0.8 | 1.7 |
| J | 0.19 | 0.5 | 1.2 |
| K | 0.19 | 0.8 | 1.5 |
| L | 1.90 | 5.5 | 11.3 |
| M | 0.65 | 2.5 | 4.7 |
| N | 0.74 | 2.5 | 4.8 |
| O | 4.31 | 5.9 | 13.0 |
| P | 1.41 | 3.7 | 8.3 |
| Q | 4.70 | 8.2 | 18.9 |
| R | 0.99 | 2.2 | 4.9 |
| S-1 | 0.40 | 1.0 | 2.3 |
| S-2 | 1.38 | 1.8 | 5.6 |
| T | 1.18 | 0.5 | 2.9 |
| U | 1.47 | 1.5 | 4.7 |
| V | 3.25 | 2.2 | 7.8 |
| W | 2.88 | 1.4 | 8.1 |
| X | 2.31 | 1.2 | 6.5 |
| Y | 0.54 | 1.5 | 3.0 |
| Z | 5.50 | 2.4 | 13.6 |

HISTORIC DESIGN POINT TABLE

| BASIN | AREA (Ac.) | Q _s (CFS) | Q ₁₀₀ (CFS) | CONTRIBUTING BASINS |
|--------|------------|----------------------|------------------------|------------------------------------|
| DP#H1 | 5.34 | 7.0 | 17.9 | BASINS A,B |
| DP#H2 | 2.98 | 4.2 | 10.5 | BASINS C,F,G |
| DP#H3 | 5.25 | 7.6 | 18.3 | DP#H2, BASINS H,I,J,K |
| DP#H4 | 7.80 | 12.7 | 28.6 | DP#H3, BASINS L,M |
| DP#H5 | 9.21 | 14.8 | 33.3 | DP#H4, BASIN P |
| DP#H6 | 6.43 | 10.2 | 22.8 | BASINS N, Q & R |
| DP#H7 | 9.85 | 12.0 | 32.0 | DP#H1, BASINS D,E, S-1, S-2, T & Y |
| DP#H8 | 12.46 | 16.8 | 41.0 | DP#H5, BASIN V |
| DP#H9 | 18.89 | 26.5 | 62.7 | DP#H6 & H8 |
| DP#H10 | 38.59 | 42.0 | 114.5 | DP#H9, U, W, & Z |

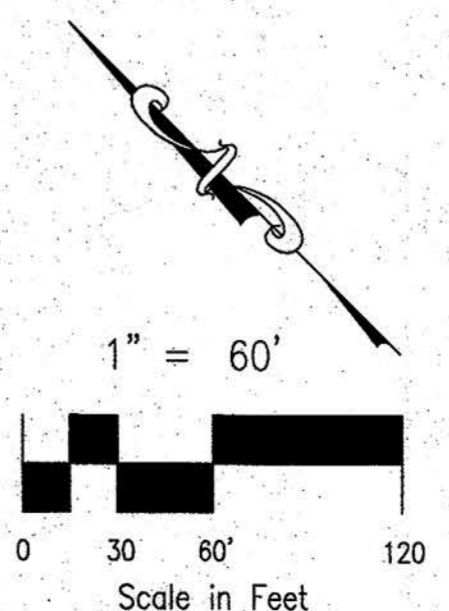

FILE: 14001dev8-15-16rec000.DWG 12/29/16

ROCKWELL CONSULTING, Inc.

ENGINEERING - SURVEYING
1955 N. UNION BLVD., SUITE 200
COLORADO SPRINGS, CO 80909
(719) 475-2575 • FAX (719) 475-9223

THE RIDGE AT GARDEN OF THE GODS COLLECTION
TITLE: HISTORIC DRAINAGE PLAN - NORTH

| | | |
|----------------|-----------------|---------|
| SCALE: 1"=60' | DRAWN BY: KDR | 14-001 |
| DATE: 12/29/16 | CHECKED BY: KDR | JOB NO. |