
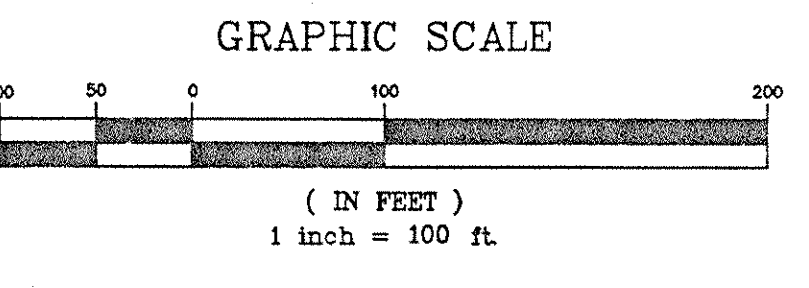


LEGEND

- XX BASIN DESIGNATION
- XX BASIN AREA, ACRES
- XX 5 YEAR STORM, CFS
- XX 100 YEAR STORM, CFS
- XX 5 YEAR ACCUMULATED FLOW, CFS
- XX 100 YEAR ACCUMULATED FLOW, CFS
- MAJOR BASIN BOUNDARY

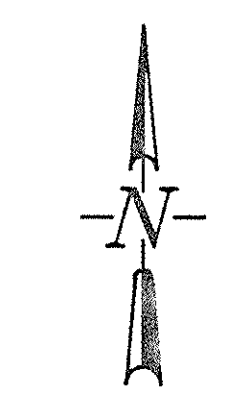

STATEMENT:
 THE CITY OF COLORADO SPRINGS RECOGNIZES THE DESIGN ENGINEER AS HAVING RESPONSIBILITY FOR THE DESIGN. THE CITY HAS LIMITED ITS SCOPE OF REVIEW ACCORDINGLY. RESUBMITTAL REQUIRED IF CONSTRUCTION HAS NOT COMMENCED WITHIN 180 DAYS AFTER REVIEW DATE.

REVIEW:
 STREET DESIGN: _____ DATE _____
 ROUGH CUT REVIEW: _____ DATE _____
 DRAINAGE DESIGN: _____ DATE _____
 FILED IN ACCORDANCE WITH SECTION 15-3-906 OF THE CODE OF COLORADO SPRINGS 1985, AS AMENDED.

DESIGN DATA:

SEWER: _____	ASPHALT THICKNESS _____
WALKWAY: _____	AC Surface _____
LOCATION: Attached <input type="checkbox"/>	AC Base _____
Detached, 6" from P.A. <input type="checkbox"/>	AGG. BASE THICKNESS _____
CURB TYPE: 1 <input type="checkbox"/> 2 <input type="checkbox"/> 3 <input type="checkbox"/>	Class 6 _____
R/W WIDTH: _____	Class 5 _____
STREET TYPE: _____	Class 2 _____

CALL BEFORE YOU DIG

UTILITIES
 1-800-922-1987

NOTE: EXISTING UTILITIES ARE SHOWN TO A REASONABLE DEGREE OF ACCURACY ON THIS PLAN. IT SHALL BE THE CONTRACTOR'S RESPONSIBILITY TO VERIFY THE EXACT LOCATION OF ALL UTILITIES BEFORE COMMENCING WORK.

DRAWN BY MSP	DESIGNED BY MAB	PROJECT ENGINEER MAB	
CAD FILE NO. CHM2DREX.DWG	PROJECT MANAGER MAB		
NO.	DATE	REVISION	BY

ADP 118 North Tejon Street, Suite 400
 Colorado Springs, CO 80903
 (719) 633-4992
 fax: (719) 633-2539

CROWN HILL MESA SUBDIVISION
 CITY OF COLORADO SPRINGS, COLORADO
 EXISTING CONDITIONS - DRAINAGE PLAN

SCALE: HORZ. 1"=100'	VERT. _____	JOB NO. 950304
BENCH MARK:		DATE 11/15/95
		SHEET NO. 1
		OF 2