

**Vicinity Map**  
NOT TO SCALE

HISTORIC DRAINAGE BASIN TABLE

BASIN	AREA (acres)	Q <sub>c</sub> (cfs)	Q <sub>100</sub> (cfs)
H-1	12.056	6.2	13.3
H-2	17.756	9.0	19.2
OS-1	20.00	8.6	21.4

- LEGEND**
- 6100 EXISTING CONTOURS
  - BASIN BOUNDARIES
  - BASIN DESIGNATOR
  - DIRECTION OF FLOW

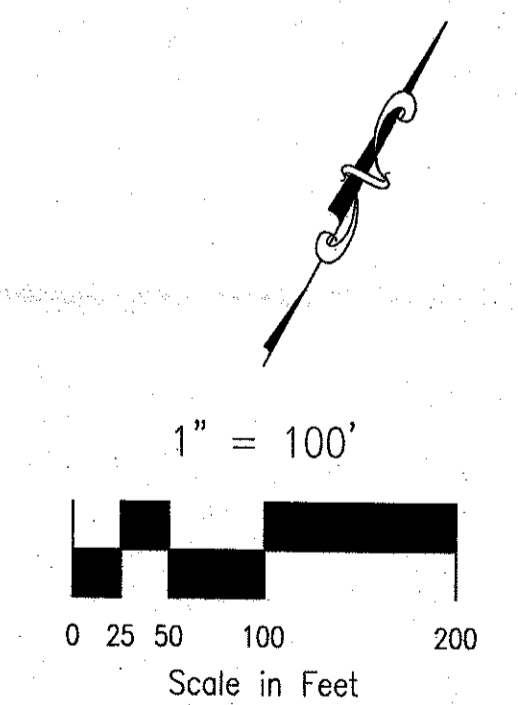


EXHIBIT 1 FILE: 14031baw4.dwg 12/28/15

**ROCKWELL CONSULTING, Inc.** ENGINEERING - SURVEYING  
1855 N. UNION BLVD., SUITE 200  
COLORADO SPRINGS, CO 80909  
(719) 475-2575 • FAX (719) 475-9223

**DAYBREAK AT WOLF RANCH FILING NO. 1  
DRAINAGE PLAN - HISTORIC**

TITLE :  
SCALE : 1"=100'  
DATE : 12/28/15

DRAWN BY : MEM  
CHECKED BY : KDR

14-031  
JOB NO.