


**LEGEND**

- STUDY DRAINAGE BASIN BOUNDARY
- - - - DRAINAGE SUBBASIN BOUNDARY
- ⬡ 1.3 ⬡ DRAINAGE SUBBASIN DESIGNATION
- EXISTING DIRECTION OF FLOW
- PROPOSED DIRECTION OF FLOW
- - - - EXISTING STORM SEWER/ DRAINAGE FACILITIES
- PROPOSED STORM SEWER/ DRAINAGE FACILITIES
- △ SUMMARY POINT

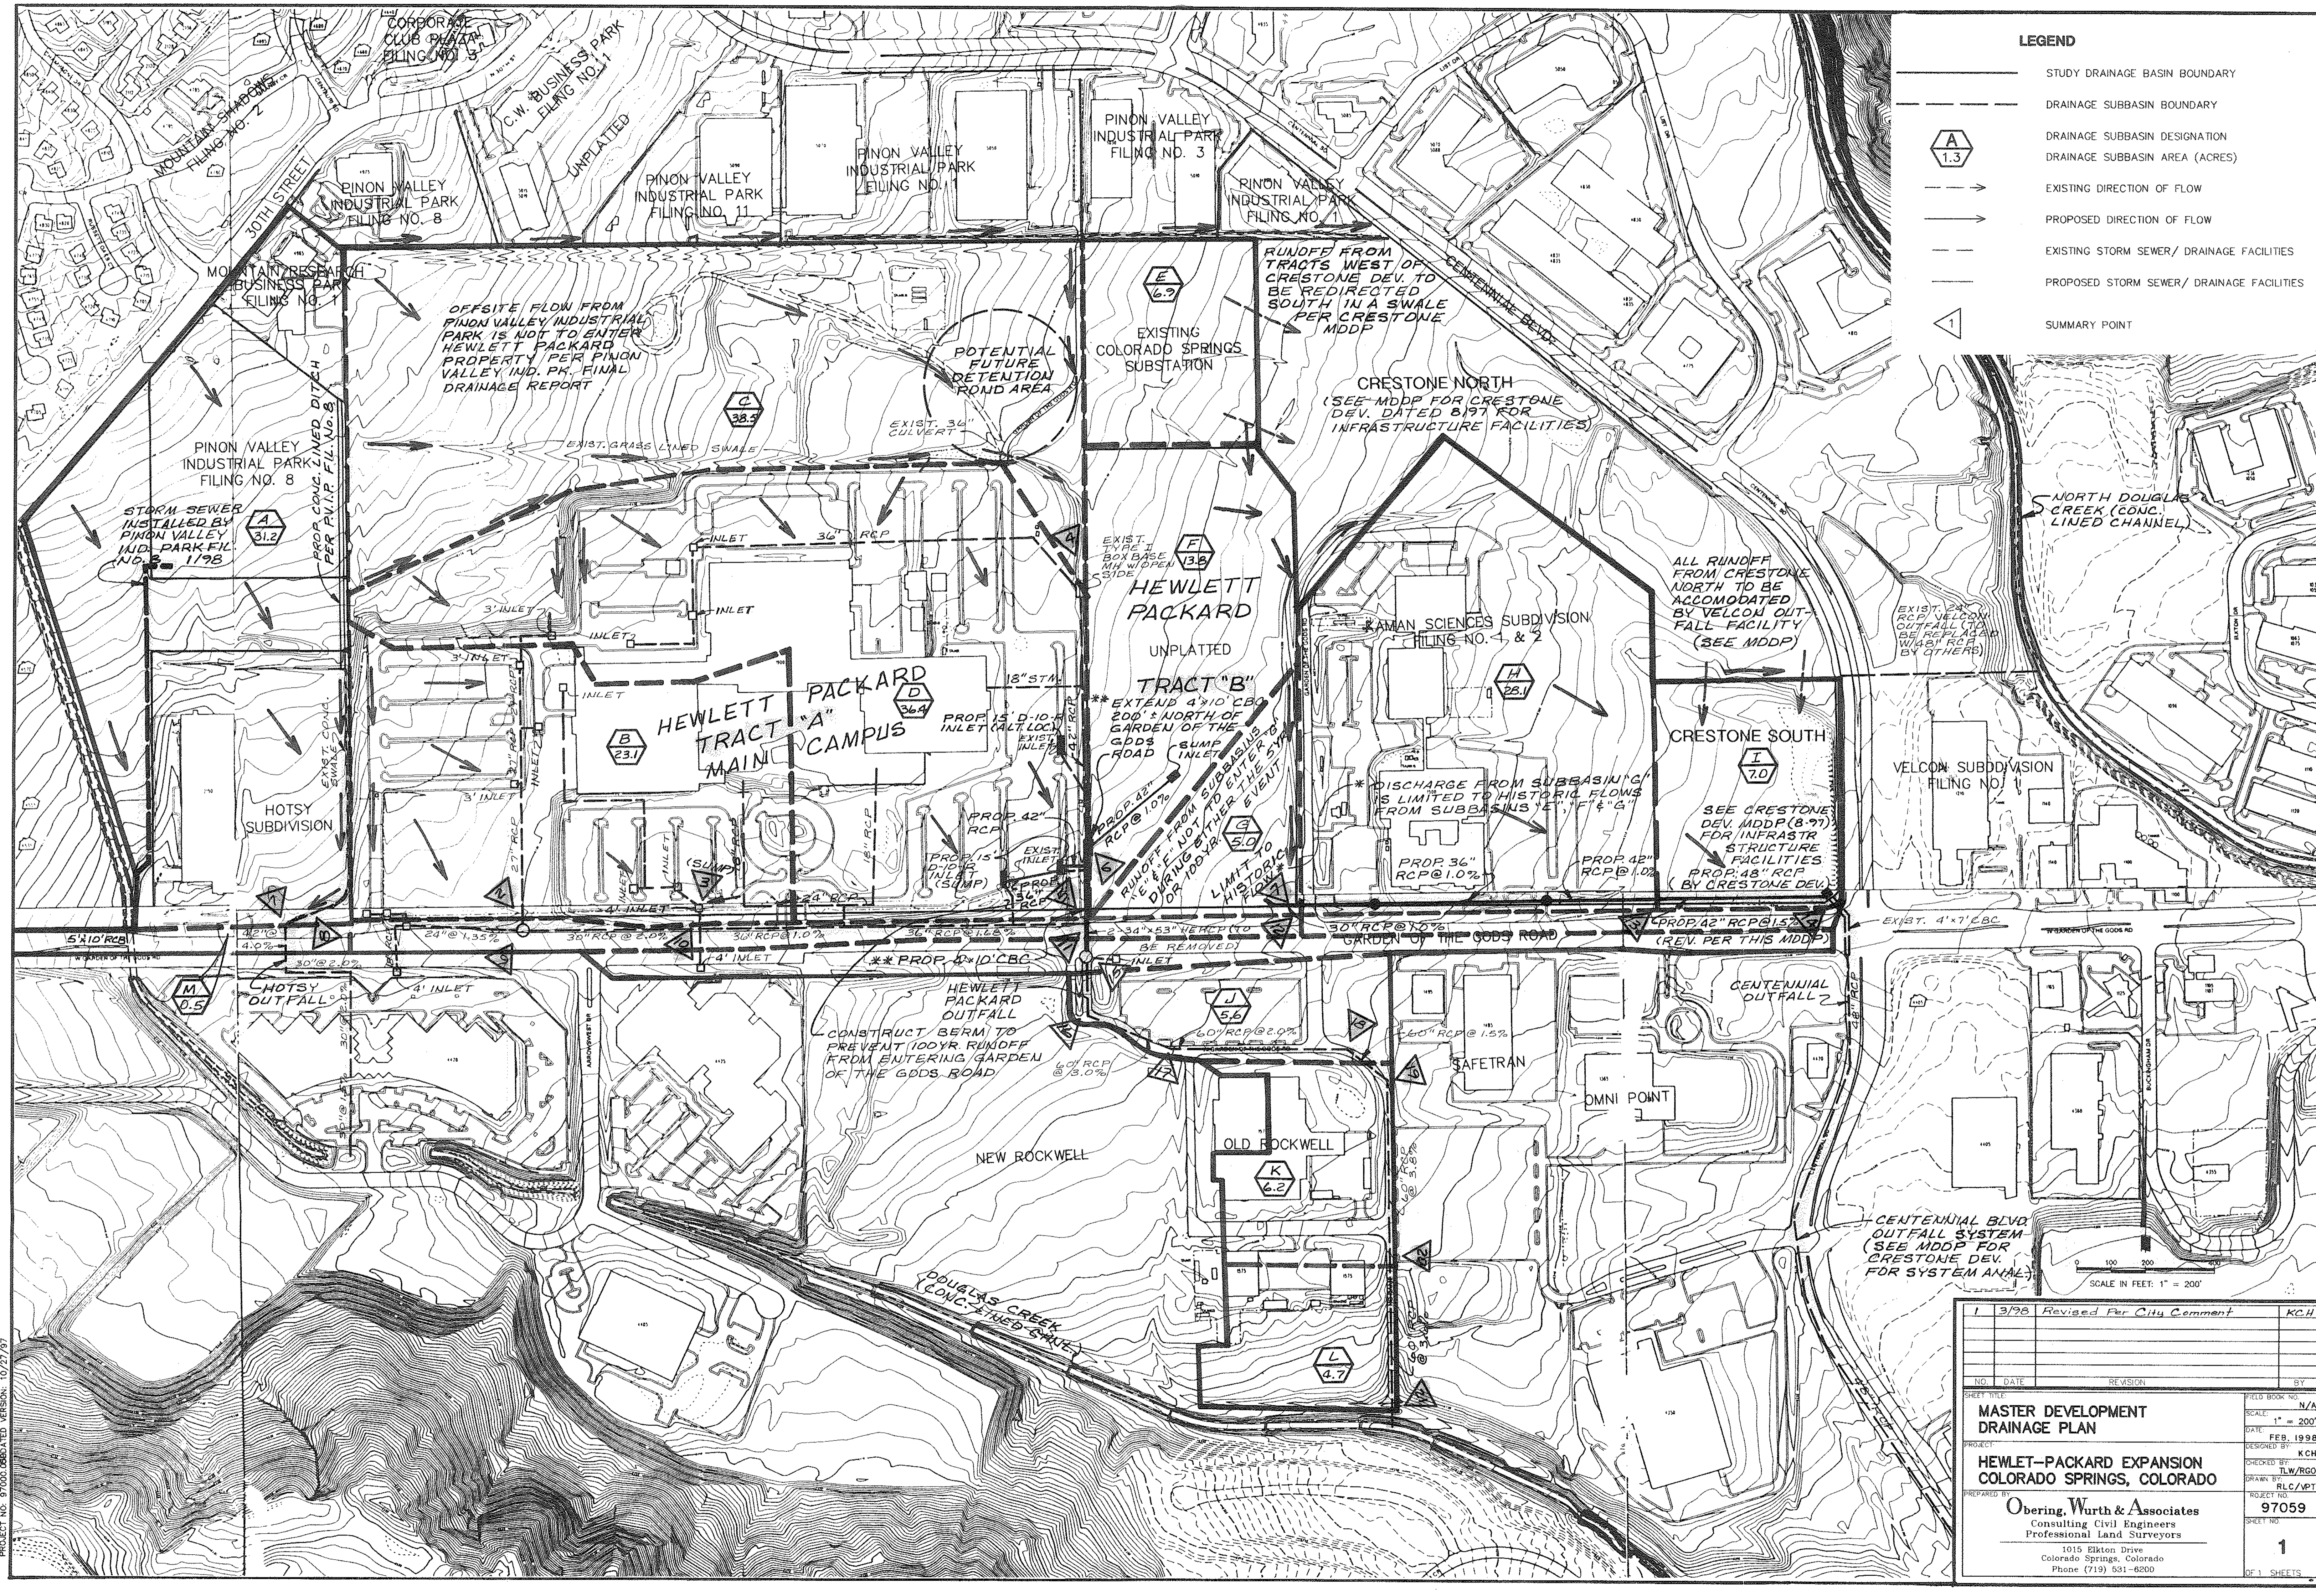

PROJECT NAME: HEWLETT PACKARD EXPANSION  
 DRAWN BY: OBERING, WURTH & ASSOCIATES  
 PROJECT NO.: 97059 (REVISED VERSION) 02/27/97

1/3/96 Revised Per City Comment		KCH
NO.	DATE	REVISION
SHEET TITLE		
<b>MASTER DEVELOPMENT DRAINAGE PLAN</b>		
PROJECT		
<b>HEWLETT-PACKARD EXPANSION COLORADO SPRINGS, COLORADO</b>		
PREPARED BY		
<b>Obering, Wurth &amp; Associates</b> Consulting Civil Engineers Professional Land Surveyors		
1015 Elkton Drive Colorado Springs, Colorado Phone (719) 531-6200		
FIELD BOOK NO.	N/A	
SCALE:	1" = 200'	
DATE:	FEB. 1998	
DESIGNED BY:	KCH	
CHECKED BY:	TW/RGO	
DRAWN BY:	RLC/VPT	
PROJECT NO.	97059	
SHEET NO.	1	OF 1 SHEETS