


ET
 PL
 SI
 RG
 SD
 FG
 PG
 PV
 IR
 DT
 MP MP -A
 FSP
 FSE
 FS
 EM
 EL
 EP
 MS
 ME
 M
 AS
 PW
 PS
 P
 SM
 S
 AM
 DM
 CF
 CG
 FN
 EQ
 DN
 FR
 BO
 G
 B

EHRlich · ROMINGER
 ARCHITECT
 1800 EL CAMINO REAL, LOS ALTOS, CA 94024
 415-948-1300
FISHER · REECE · JOHNSON
 ARCHITECT
 1500 SOUTH PEARL ST., DENVER, CO 80202
 303-777-0407

HEWLETT - PACKARD
BRIARGATE MASTER PLAN
 COLORADO SPRINGS

DRAINAGE MASTER PLAN
 SCALE 1"=100'-0"


SHEET NO
D-2
 OF 2 SHEETS

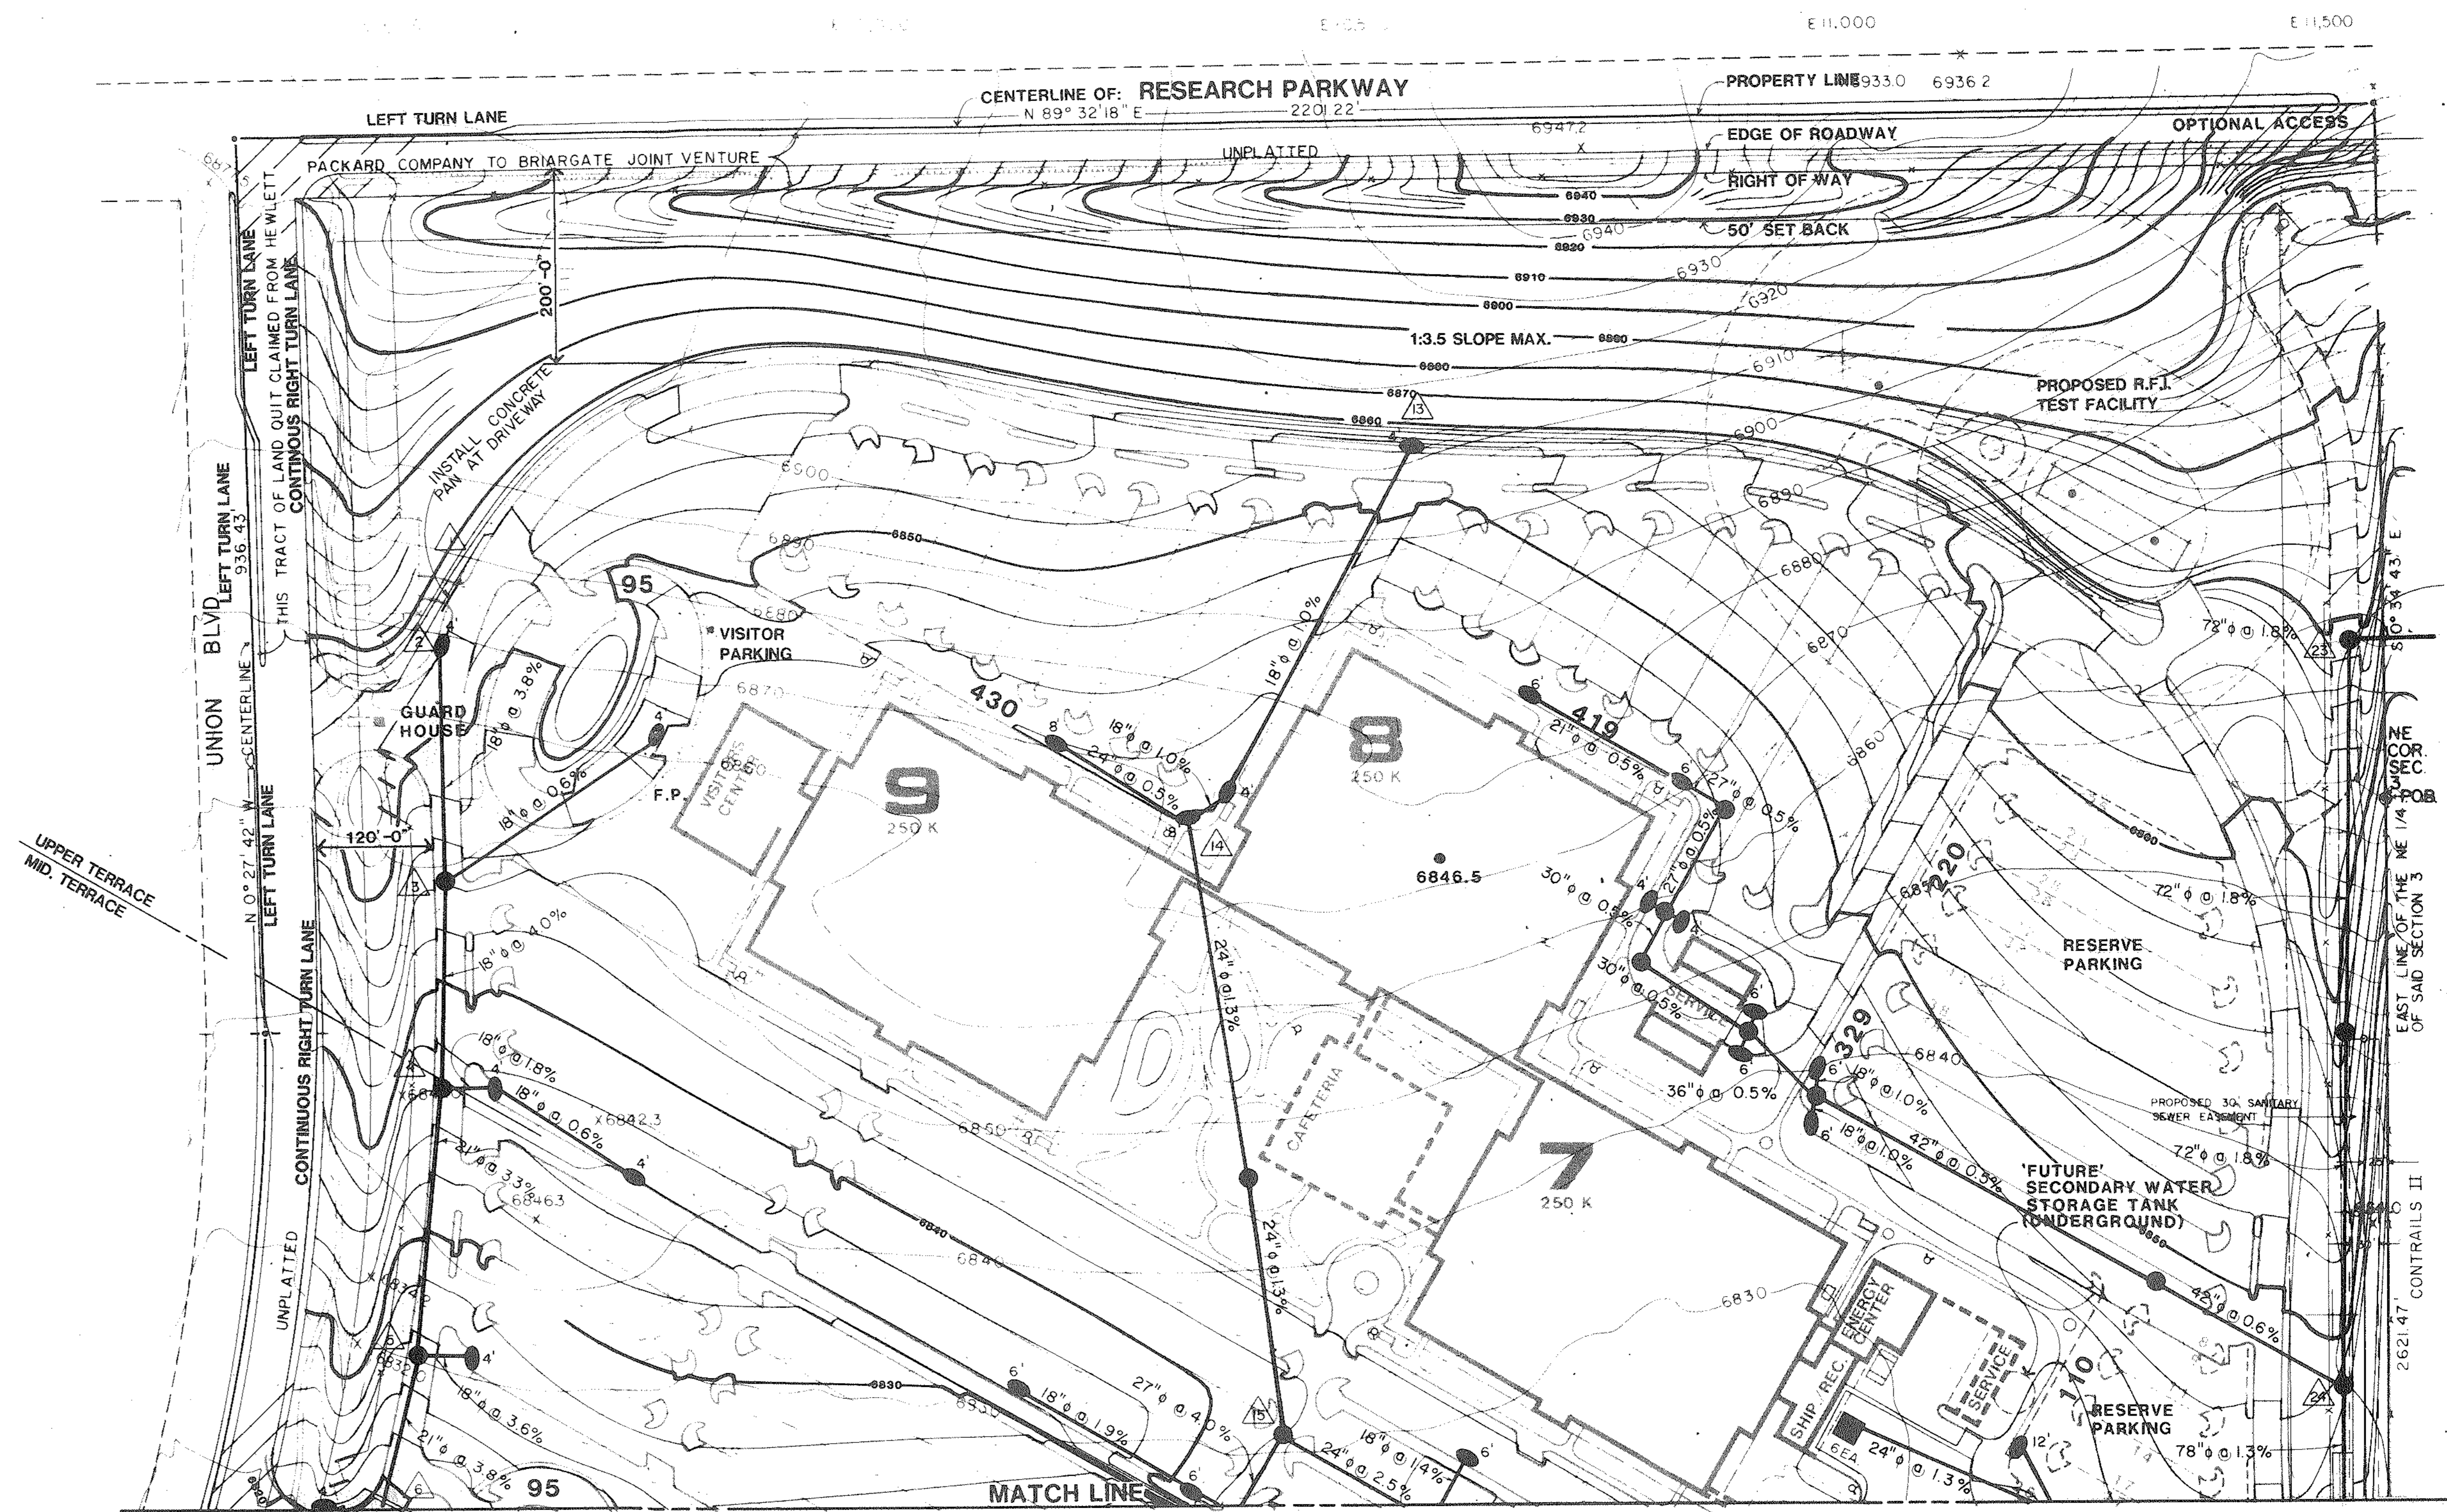

N 5.500
 N 5.000
 N 4.500


LEGEND

- ▲ DESIGN POINT
- COLORADO SPRINGS D 10 R INLET
- MANHOLE
- TYPE 13 INLET

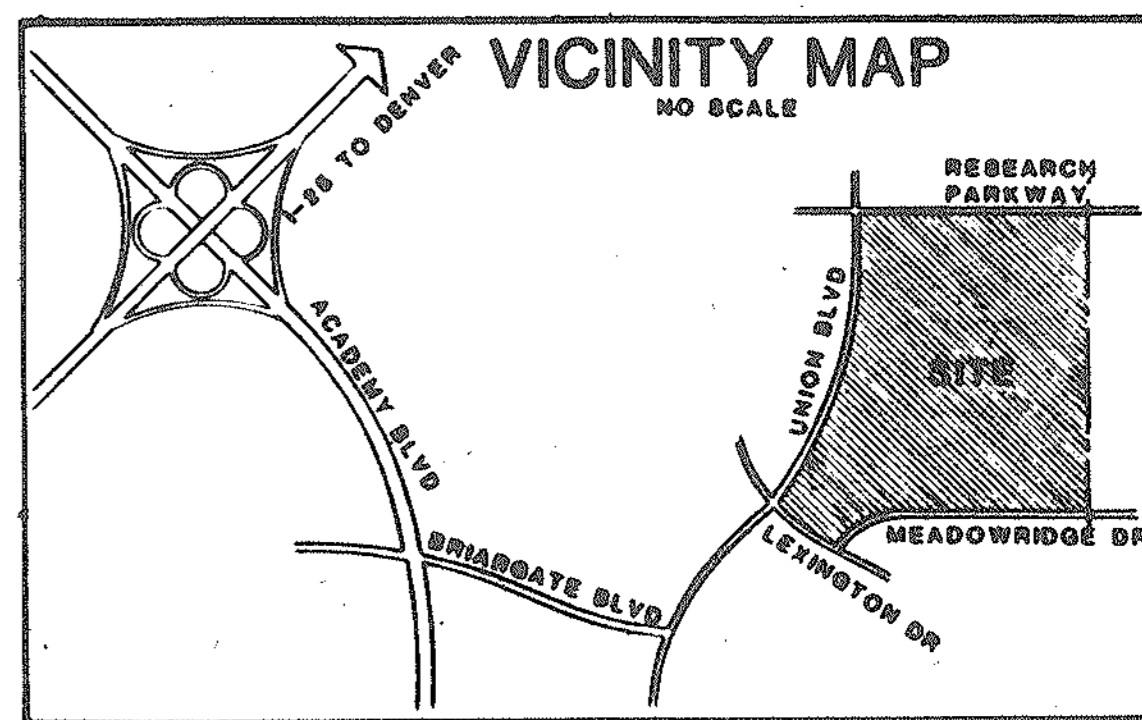

NO.	REVISION	DATE
1	EXTEND PHASE ONE RING ROAD	1-7-83
2	REVISE BLDG & RING ROAD LAYOUT	3-21-83

NO.	DATE	REVISION	BY
DES	4/83	CK C95	DR WJA

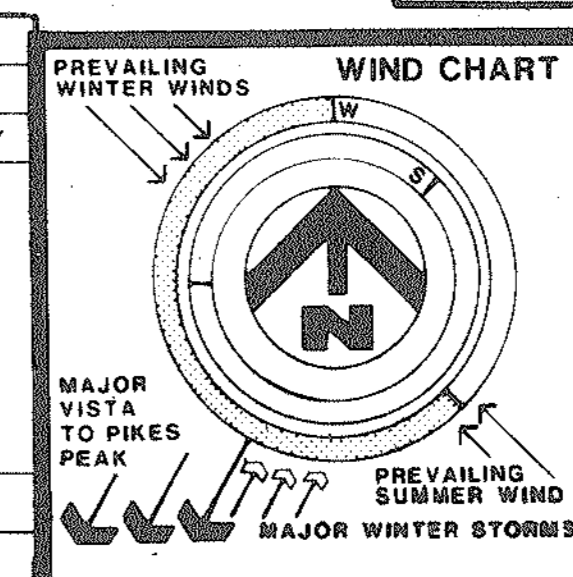

GINGERY ASSOCIATES, INC.
 1500 SOUTH PEARL ST., DENVER, CO 80202
 303-777-0407

HEWLETT-PACKARD
BRIARGATE
MASTER DRAINAGE PLAN
 SHEET 2 OF 2
 DATE 4/83