



ET TOPG
 PL PROPERTY LNT
 SI SITE IMPACT
 RG ROUGH GRADE
 SD STORM DRAINAGE
 FG FIN GRADE
 PG PLAN
 PV PAVEMENT
 IR IR
 DT MASTER PLAN BLDG.
 MP MP -A
 FSP FSP
 FSE FSE
 FS FS
 EM EM
 EL EL
 EP EP
 MS MS
 ME ME
 M M
 AS AS
 PW PW
 PS PS
 P P
 SM SM
 S S
 AM AM
 DM DM
 CF CF
 CG CG
 FN FN
 EQ EQ
 DN DN-12/BA
 FR FR
 PT PT
 BO BO
 G G
 B B-1

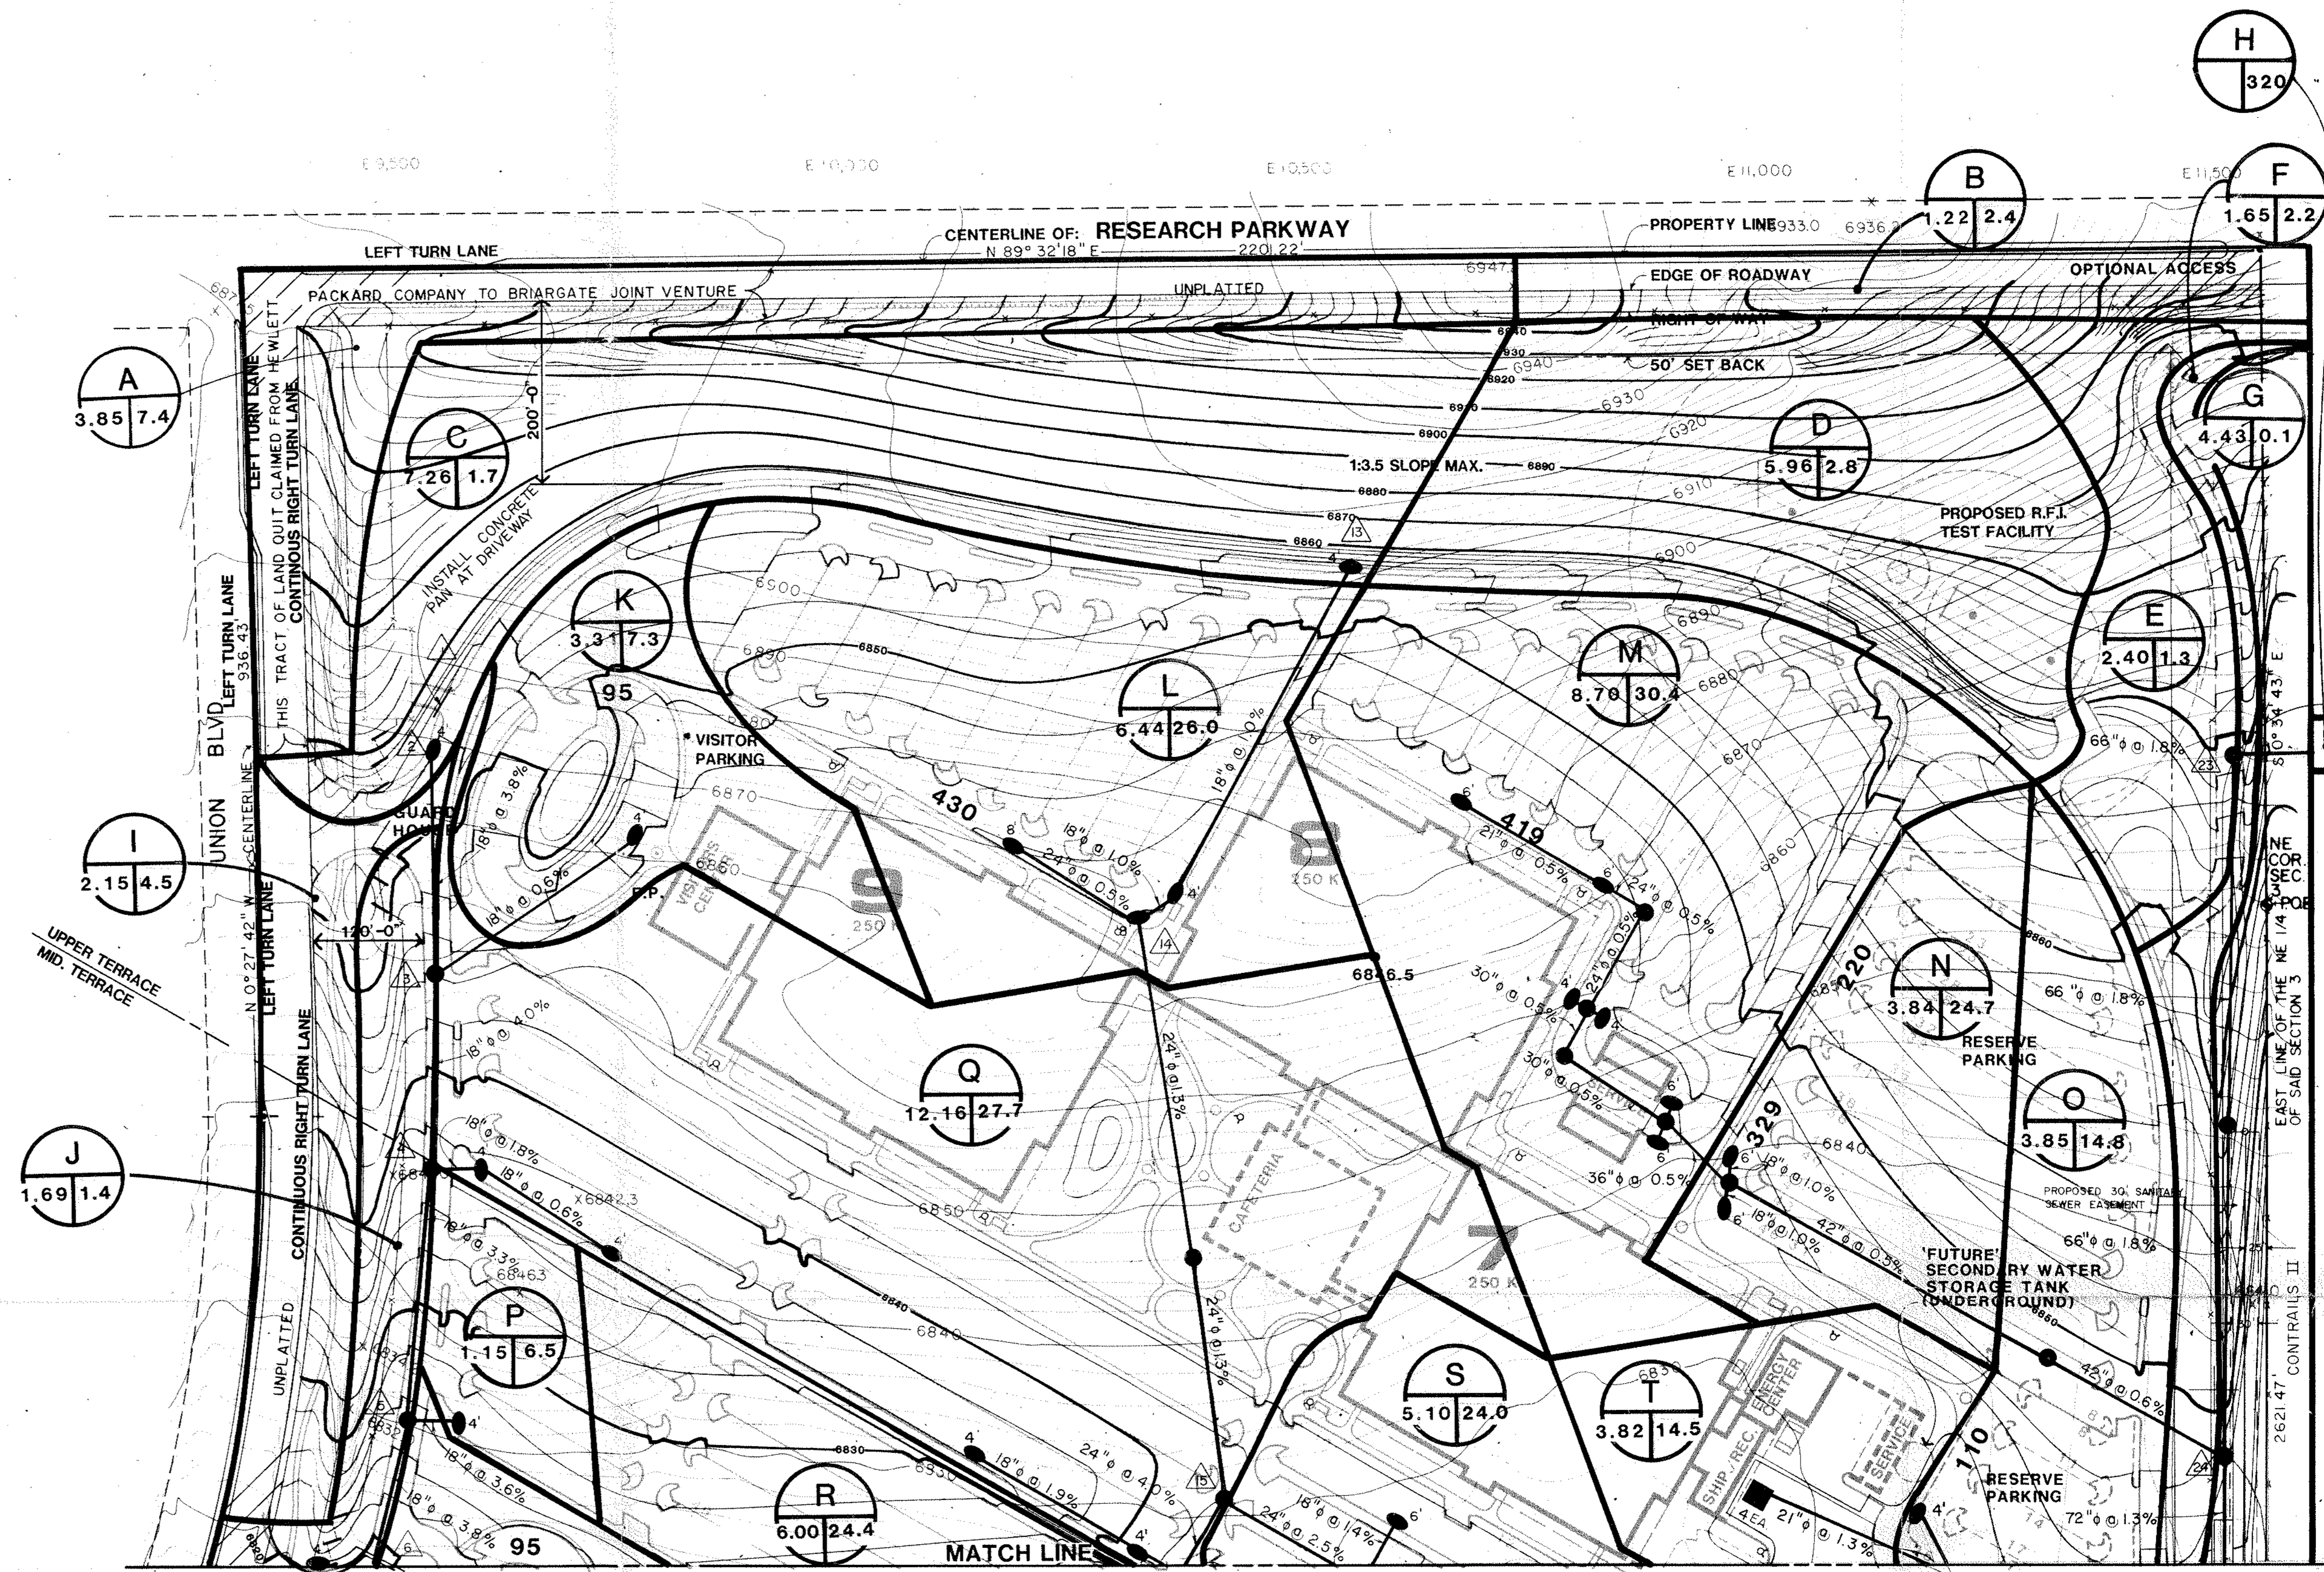

LEGEND

- A
3.85 7.4 DRAINAGE BASIN
- 3.85 7.4 100 yr PEAK RUNOFF (cfs)
- 3.85 7.4 BASIN AREA (acres)
- DESIGN POINT
- COLORADO SPRINGS D 10 R INLET
- MANHOLE
- TYPE 13 INLET

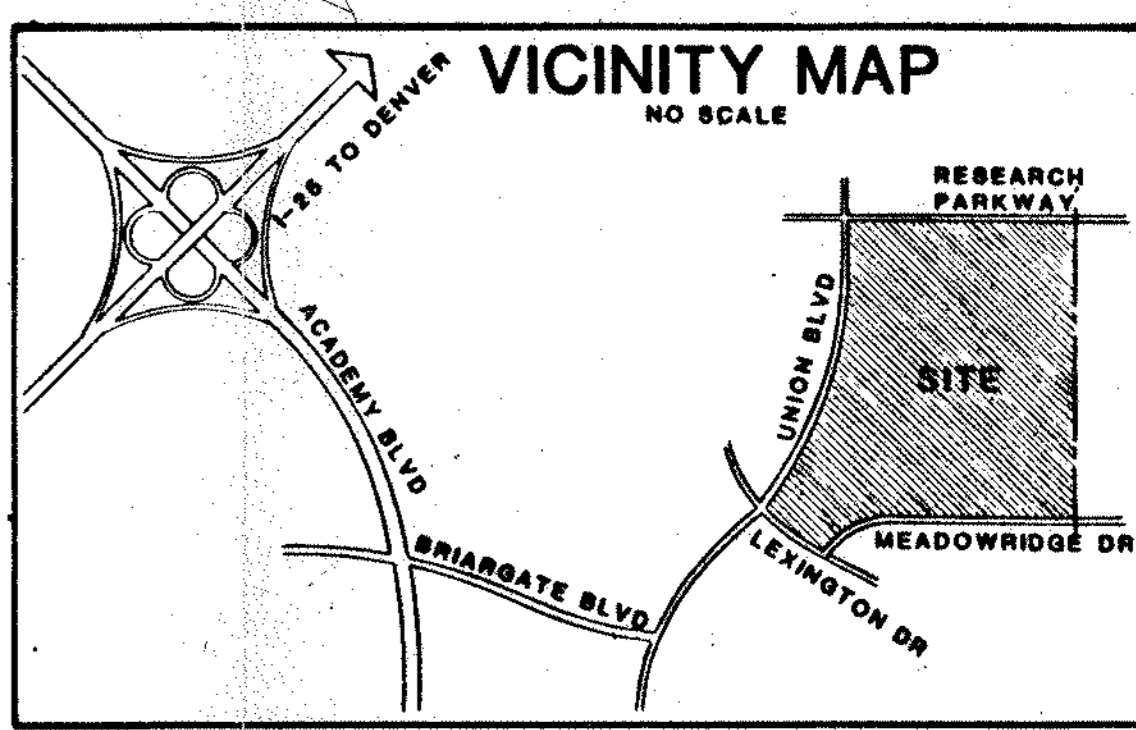

 Denver Engineering Corporation 1626 Cole Boulevard Suite 300 Building 7 Golden, Colorado 80401 (303) 233-0533	NO. DATE REVISION BY FISHER, REECE AND JOHNSON DENVER, CO.	HEWLETT-PACKARD BRIARGATE MASTER DRAINAGE PLAN		1 EXTEND PHASE ONE RING ROAD 1-7-83 2 REVISE BLDG & RING ROAD LAYOUT 3-21-83
	DES: <i>WJA</i> CK: NO. E101.001 SHEET 2 DR: <i>WJA</i> DATE 12/83 OF 2			NO. REVISION DATE
	DATE 12/83 OF 2			

EHPlich • Rominger
 ARCHITECT
 3800 EL CAMINO REAL, LOS ALTOS, CA 94022
 415-949-1300

Fisher • Reece • Johnson
 ARCHITECT
 1500 SOUTH PEARL ST., DENVER, CO. 80202
 303-777-0407

**HEWLETT - PACKARD
BRIARGATE MASTER PLAN
COLORADO SPRINGS COLORADO**

DRAINAGE MASTER PLAN
 SCALE: 1" = 100'-0"
 SHEET NO. 341-A
 D-2