
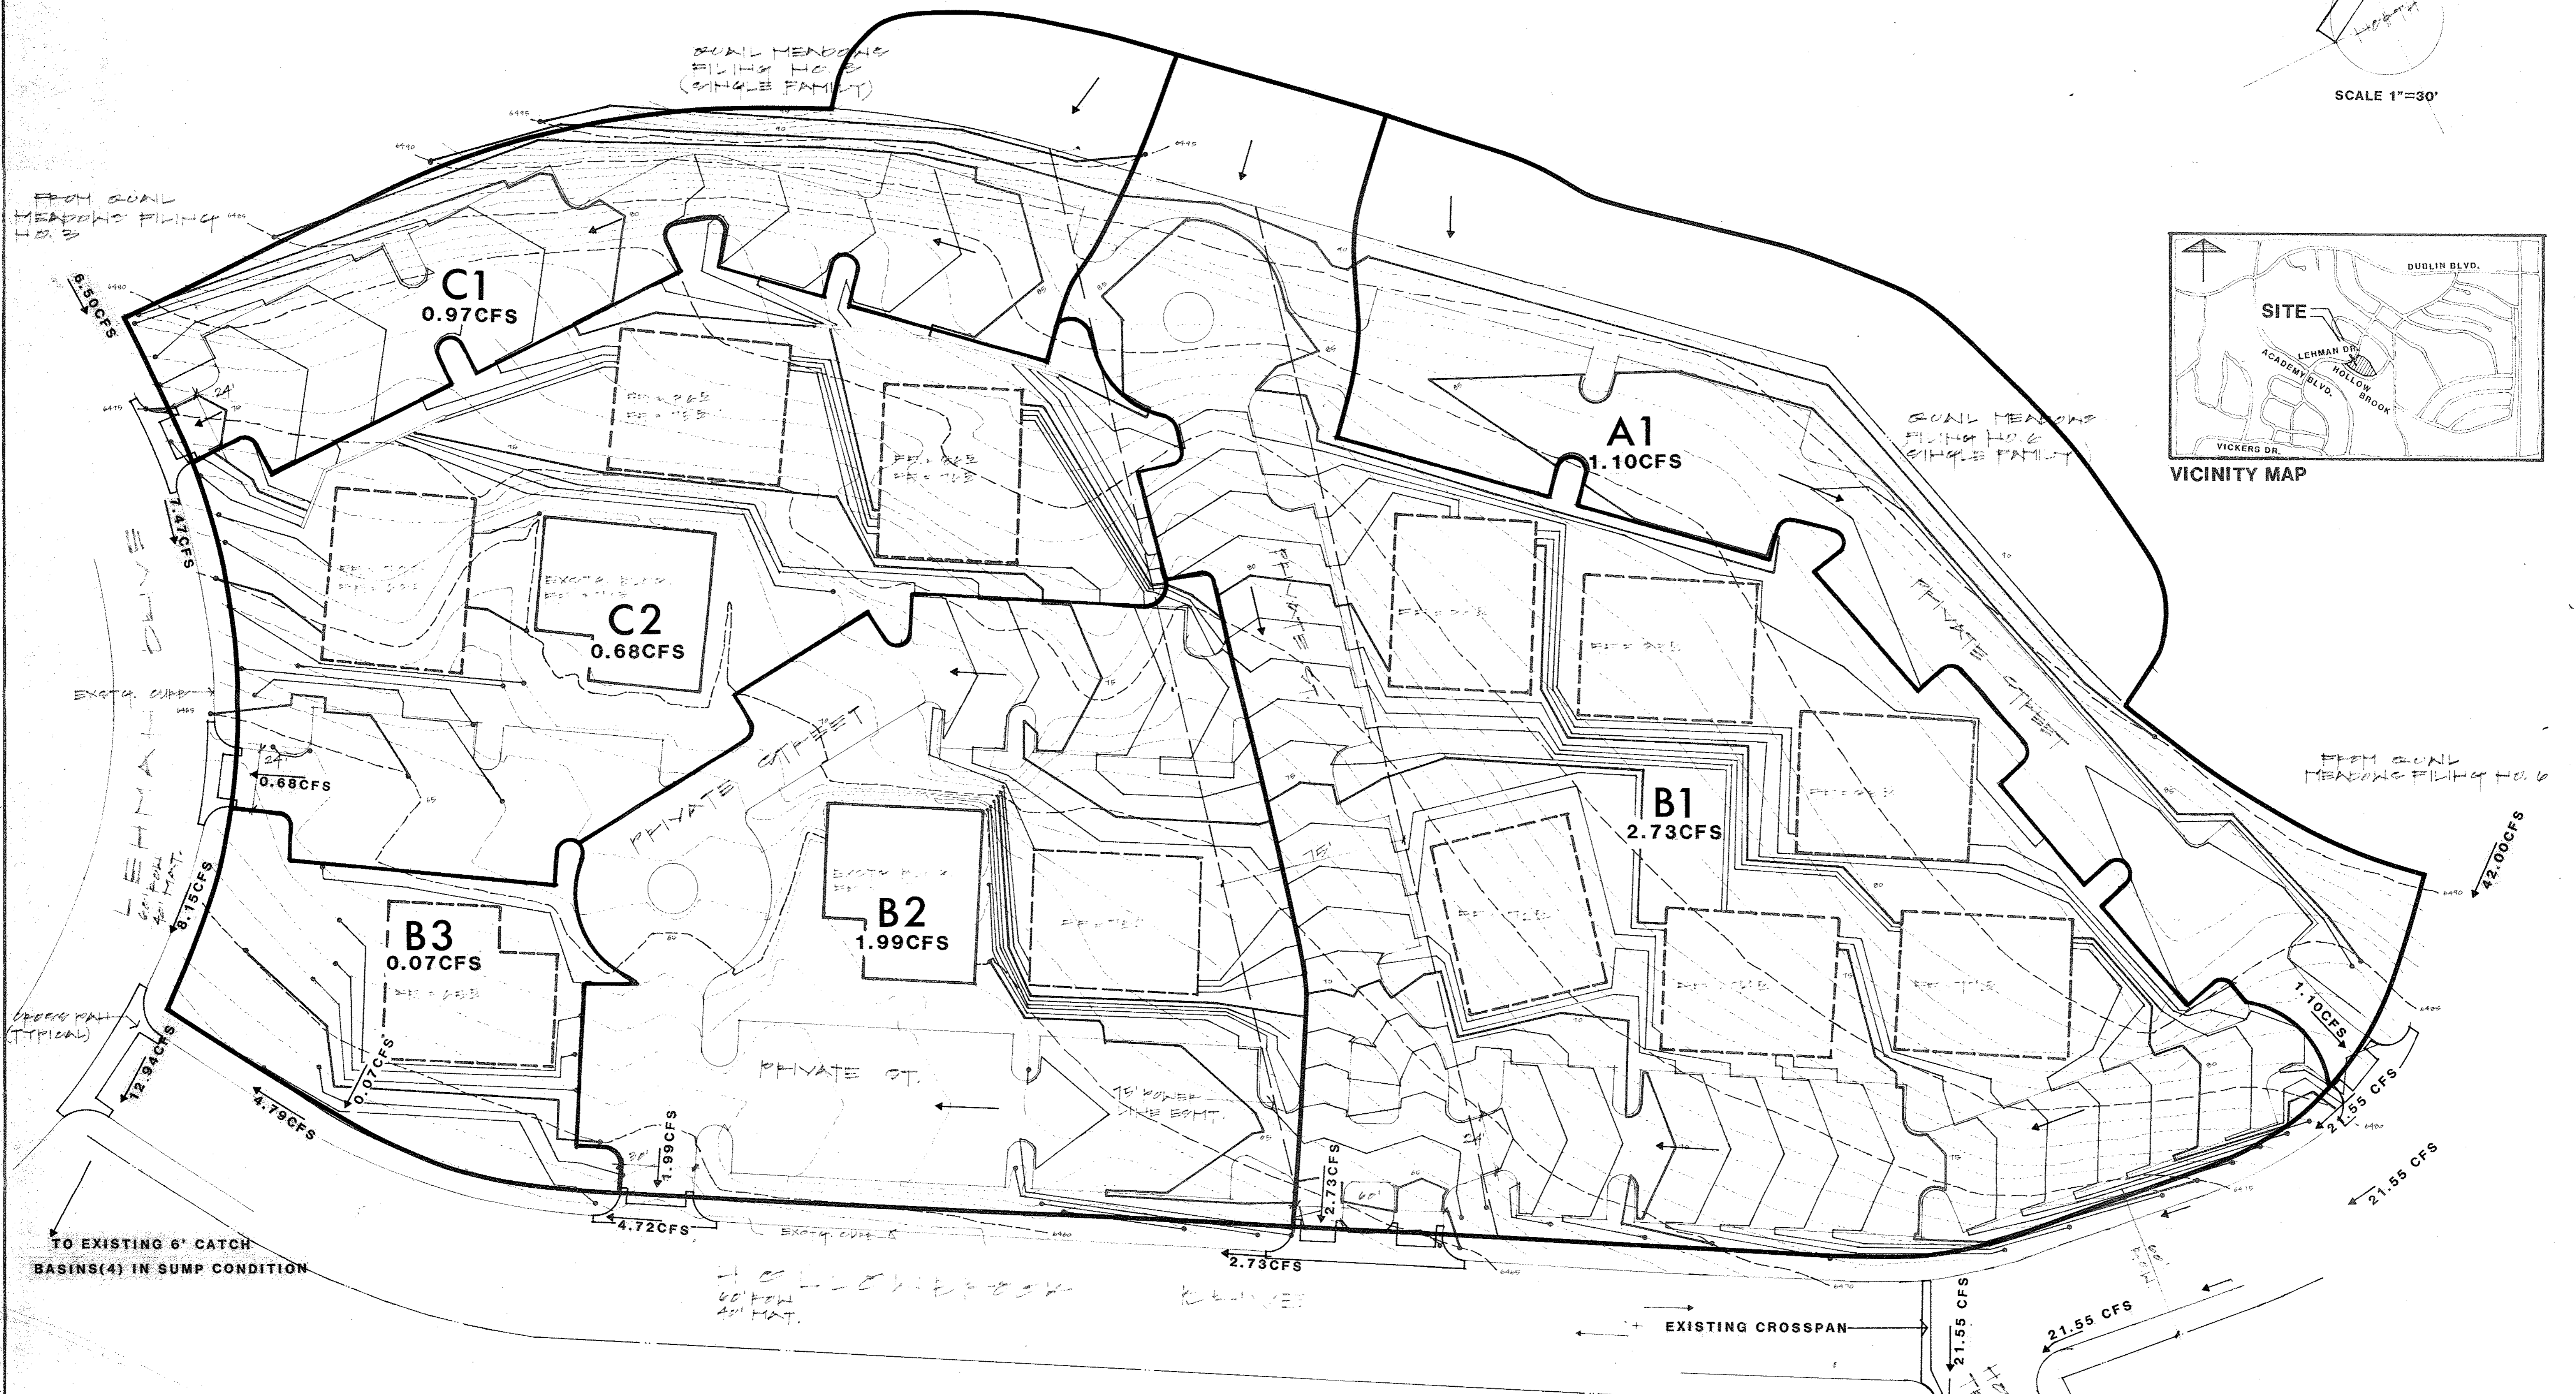


SCALE 1"=30'

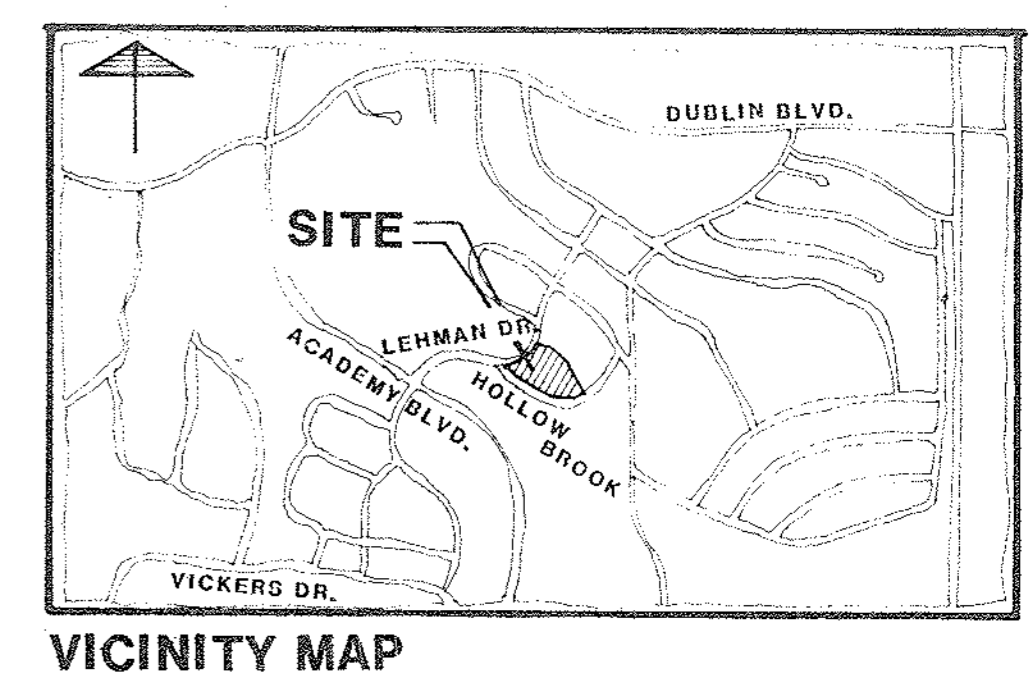

FROM GOUL MEADOWS FILTR. HO. 2

GOUL MEADOWS FILTR. HO. 2 (SINGLE FAMILY)

GOUL MEADOWS FILTR. HO. 2 (SINGLE FAMILY)

FROM GOUL MEADOWS FILTR. HO. 2

TO EXISTING 6" CATCH BASINS(4) IN SUMP CONDITION

TO EXISTING 10' CATCH BASINS(2) IN SUMP CONDITION

HOLLOWBROOK OFFICE PARK FILTR. HO. 2 (OFFICE PARK)

HOLLOWBROOK OFFICE PARK FILTR. HO. 4 (OFFICE PARK)

NOTE: 1. ALL EXISTING CURB & GUTTER IS STANDARD 6" VERT. CURB.
2. ALL FLOWS ARE 5-YEAR FLOWS.
3. AT SITE CURB & GUTTER IS 6" VERT. CURB

DRAINAGE PLAN HOLLOWBROOK OFFICE PARK MASTER PLAN

Finn and Associates Ltd.
615 N. Nevada Ave. Suite 4
Colorado Springs, CO 80903
(303) 578-0031
Architects Engineers Planners