


Vicinity Map

- LEGEND**
- 6100 EXISTING CONTOURS
 - DEVELOPED BASINS
 - PROPOSED 2' CONTOURS
 - DIRECTION OF FLOW
 - PROPOSED INLET & PIPE
 - DRAINAGE BASIN
 - DESIGN POINT

HISTORIC DRAINAGE BASIN TABLE

BASIN	AREA (Ac.)	Q ₅ (CFS)	Q ₁₀₀ (CFS)
A	2.96	1.2	3.0
B	8.87	3.5	9.6
C	4.75	3.4	8.3
D	3.13	2.5	6.0
E	7.46	6.0	14.4

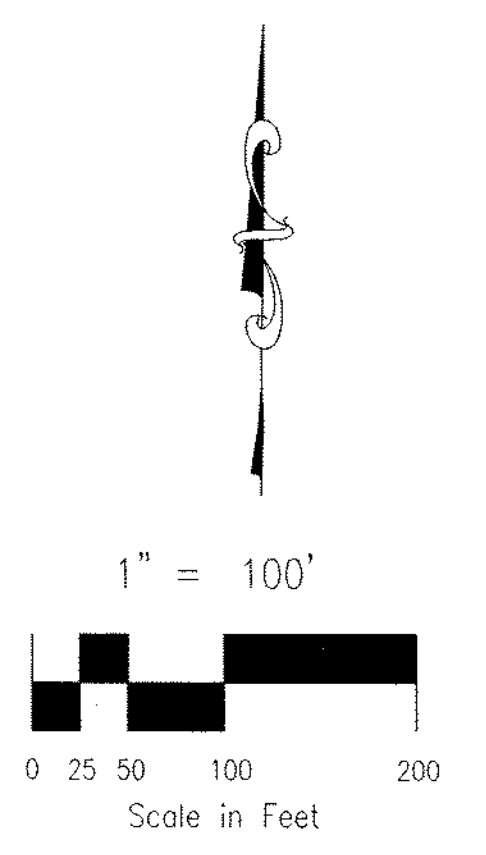

NOT TO BE USED FOR CONSTRUCTION
 FILE: 05003-C02.dwg 4/9/05

ENGINEERING - SURVEYING
 1955 N. UNION BLVD., SUITE 200
 COLORADO SPRINGS, CO 80909
 (719) 475-2575 • FAX (719) 475-9223

INTERQUEST/RETAIL & APARTMENT SITE
 HISTORIC DRAINAGE PLAN

TITLE :	DRAWN BY :	05-003
SCALE : 1"=100'	KDR	
DATE : 5/4/06	CHECKED BY :	JOB NO.
	KDR	