


# THE ISLAND AT SPRINGS RANCH

## HISTORIC DRAINAGE PLAN

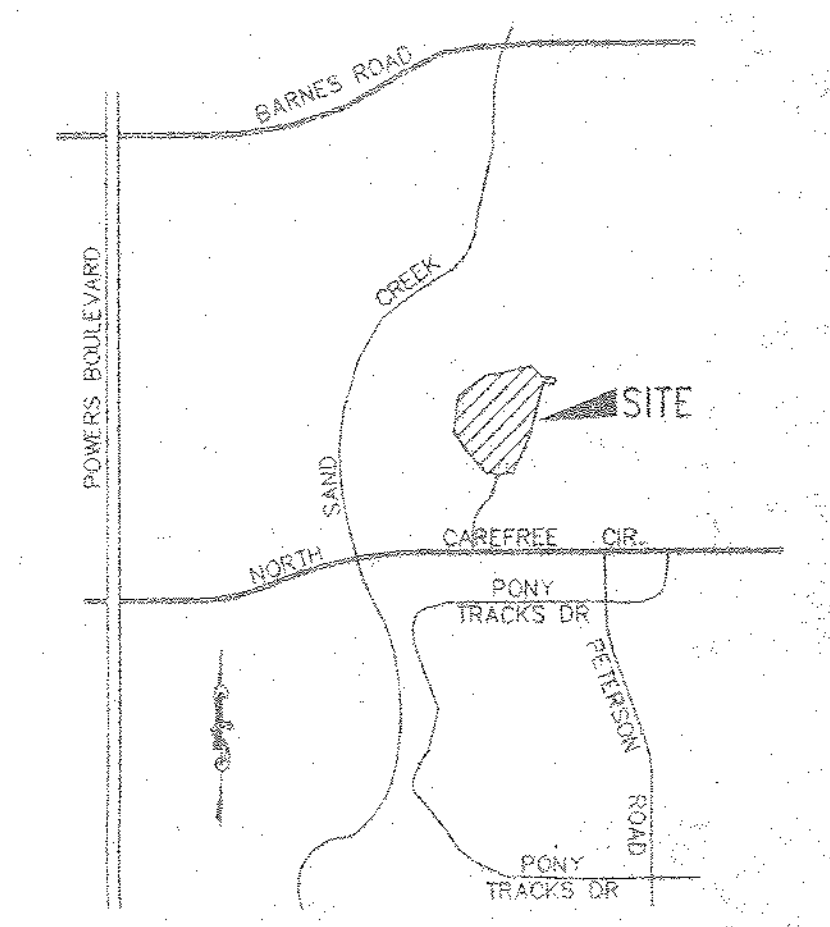


VICINITY MAP  
NOT TO SCALE

### LEGEND

- 6100 EXISTING CONTOURS
- BASIN BOUNDARIES
- H-1** BASIN DESIGNATOR  
BASIN AREA (ACRES)  
0.5, 0.100 (CFS)
- DP #1** DESIGN POINT
- DIRECTION OF FLOW

### SUMMARY TABLE

BASIN	AREA (Ac)	Q5 (cfs)	Q100 (cfs)
H-1	2.6	2.6	6.4
H-2	23.0	17.2	41.9

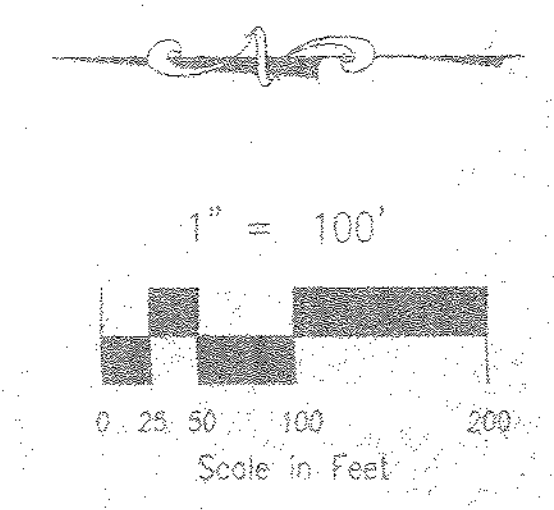

FILE: 96101BAS.DWG 7/23/98

**ROCKWELL MINCHOW**  
CONSULTANTS, INC.

ENGINEERING • SURVEYING  
2928 STRAUS LANE, SUITE #100  
COLORADO SPRINGS, CO 80907  
(719) 478-9028 • FAX (719) 478-9023

**TITLE:** THE ISLAND AT SPRINGS RANCH  
HISTORIC DRAINAGE PLAN

<b>SCALE:</b> 1"=100'	<b>DRAWN BY:</b> TCM	<b>96-101</b>
<b>DATE:</b> 7/23/98	<b>CHECKED BY:</b> KDR	<b>JOB NO.</b>