


LEGEND

| | |
|--|--|
| | SUBBASIN DESIGNATION ACREAGE |
| | FLOW DIRECTION & QUANTITY |
| | SUBBASIN BOUNDARY |
| | EXISTING INDEX CONTOURS (5' INTERVAL) |
| | EXISTING INTERMEDIATE CONTOURS (1' INTERVAL) |
| | PROPOSED INDEX CONTOURS (5' INTERVAL) |
| | PROPOSED INTERMEDIATE CONTOURS (1' INTERVAL) |
| | EXISTING STORM SEWER FACILITIES |
| | PROPOSED STORM SEWER FACILITIES |
| | PROPOSED RETAINING WALLS |

| | | |
|--|-----------------------------|----------|
| 1 ISSUED FOR REVIEW | | 08-27-04 |
| No | Issue / Revision | Date |
| | | |
| <p>LEON YOUNG SERVICE CENTER SOUTH OF HANCOCK HANCOCK EXPRESSWAY COLORADO SPRINGS, CO</p> | | |
| MDDP DRAINAGE PLAN | | |
| Designed: TLW | Project Number: OWA 02034s | |
| Drawn: JCP3 | Scale: 1 = 50 | |
| Checked: TLW | Drawing Number: MD-1 | |
| Reviewed: RGO/TLW | | |
| Date: 08-27-04 | | 1 of 2 |


Design, Drafting & Support, Inc.
 4215 Ridgeway Lane
 Black Forest, CO 80908
 719.495.9097

SEE SHEET MD-2 FOR CONTINUATION OF DRAINAGE PLAN

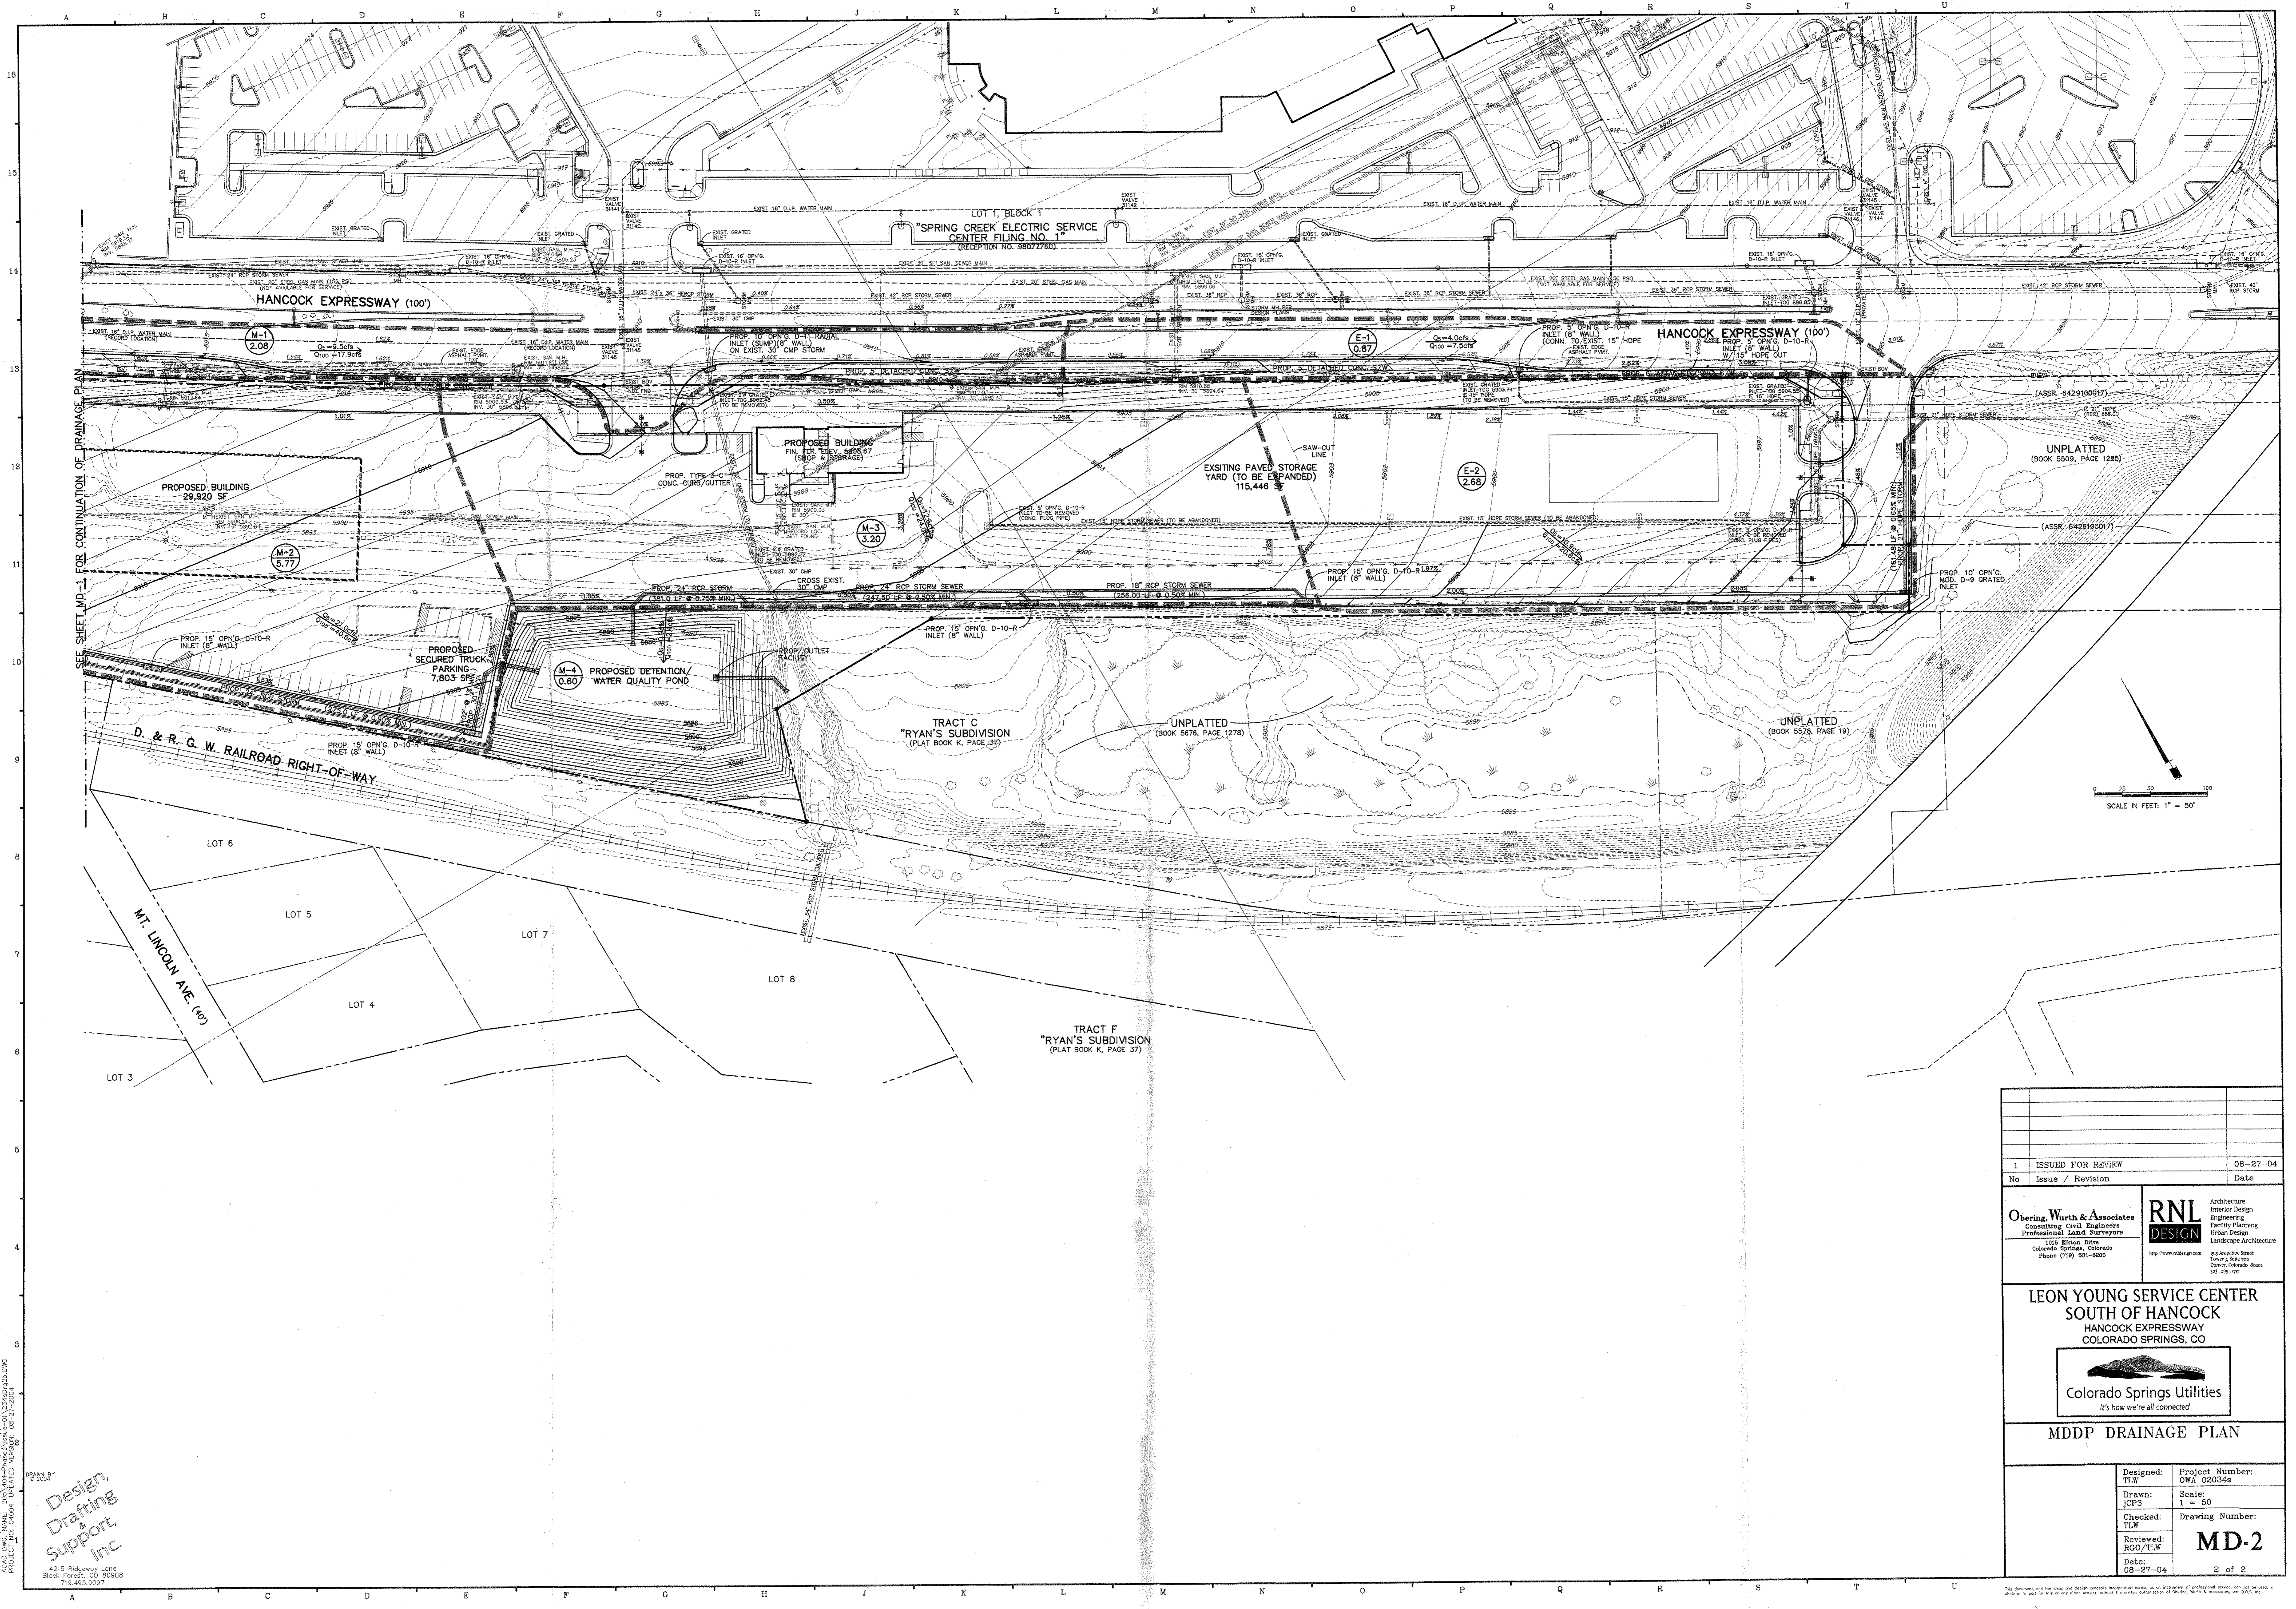

SEE SHEET MD-1 FOR CONTINUATION OF DRAINAGE PLAN

SCALE IN FEET: 1" = 50'

| | | |
|---|--------------------------------|----------|
| 1 ISSUED FOR REVIEW | | 08-27-04 |
| No | Issue / Revision | Date |
| Obering, Wurth & Associates Consulting Civil Engineers Professional Land Surveyors 1516 Skates Drive Colorado Springs, Colorado Phone (719) 631-8800 http://www.obering.com | | |
| RNL DESIGN Architecture Interior Design Engineering Facility Planning Urban Design Landscape Architecture 904 Madison Street Denver, Colorado Phone (303) 733-9977 http://www.rnldesign.com | | |
| LEON YOUNG SERVICE CENTER SOUTH OF HANCOCK HANCOCK EXPRESSWAY COLORADO SPRINGS, CO | | |
|  Colorado Springs Utilities <i>It's how we're all connected</i> | | |
| MDDP DRAINAGE PLAN | | |
| Designed: TLW | Project Number: OWA 020348 | |
| Drawn: JCP3 | Scale: 1" = 50' | |
| Checked: TLW | Drawing Number: MD-2 | |
| Reviewed: RGO/TLW | | |
| Date: 08-27-04 | | 2 of 2 |

PROJECT NAME: LEON YOUNG SOUTH
 DRAWN BY: JCP, TLW
 DESIGN: Obering, Wurth & Associates, Inc.
 PROJECT NO: OWA 020348 (REVISED) MDDP-DR-01-01-01

Design
 Drafting
 &
 Support,
 Inc.
 4215 Ridgeway Lane
 Block Forest, CO 80908
 719-493-9097

This document, and the design and design concepts incorporated herein, are the property of Obering, Wurth & Associates, Inc. and shall not be used for any other project without the written authorization of Obering, Wurth & Associates, Inc.