


Vicinity Map
NOT TO SCALE

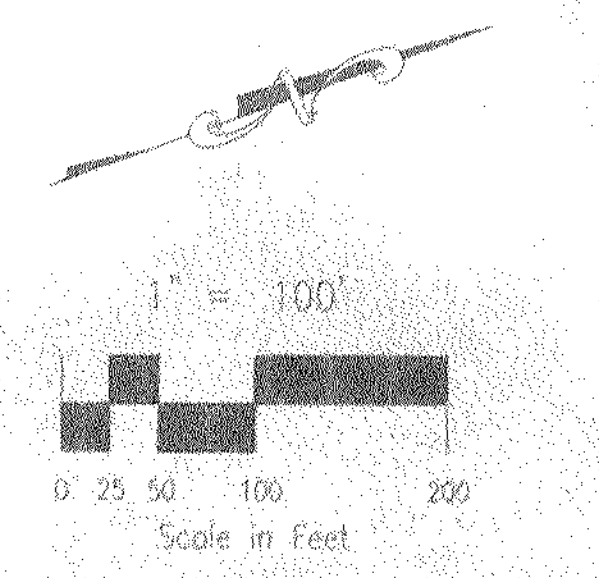

- LEGEND
- 6100 EXISTING CONTOURS
 - BASIN BOUNDARIES
 - H-1** BASIN DESIGNATOR
 - DP #1** DESIGN POINT
 - DIRECTION OF FLOW

DRAINAGE BASIN TABLE


BASIN	AREA (Ac)	Q ₁ cfs	Q ₁₀₀ cfs
H-1	86.4	58.0	139.0
H-2	34.0	22.0	51.0
H-3	15.4	8.0	21.0
H-4	9.2	6.5	16.5

EXHIBIT 1
FILE: 97023-EP-01c.dwg 8/7/98



ROCKWELL MINCHOW CONSULTANTS, INC.

NEWPORT HEIGHTS HISTORIC DRAINAGE PLAN

TITLE: NEWPORT HEIGHTS HISTORIC DRAINAGE PLAN
 SCALE: 1"=100' DRAWN BY: KC 97-023
 DATE: 8/7/98 CHECKED BY: KOR JOB NO.

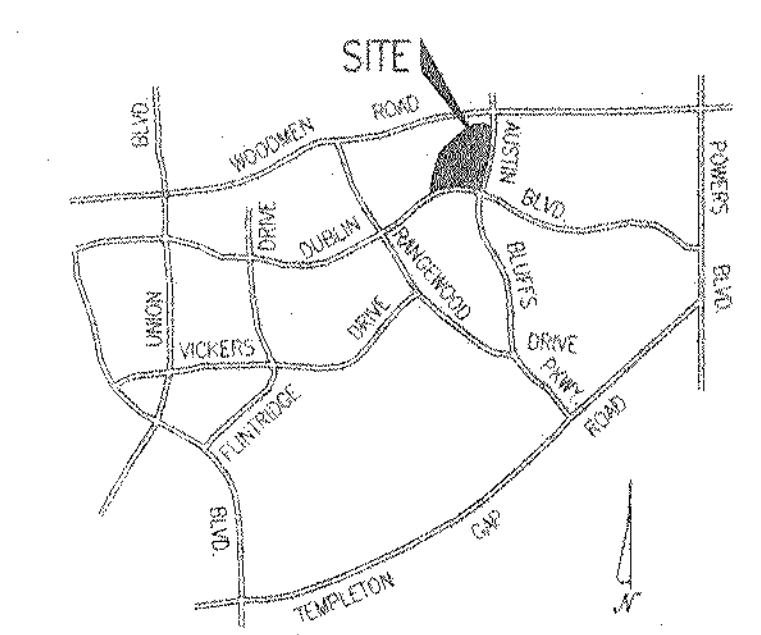

Vicinity Map
NOT TO SCALE

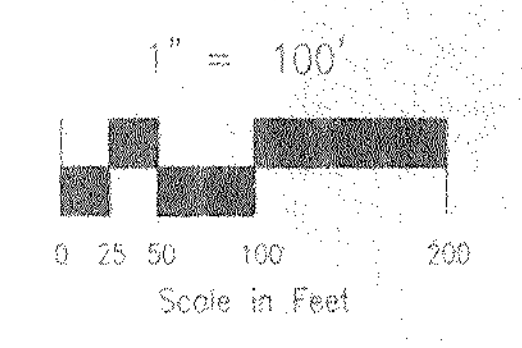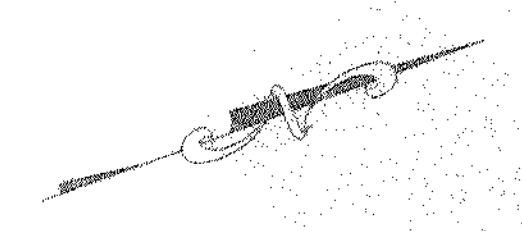

LEGEND

- 6100 EXISTING CONTOURS
- BASIN BOUNDARIES
- H-1** BASIN DESIGNATOR
- DP #1** DESIGN POINT
- DIRECTION OF FLOW

DRAINAGE BASIN TABLE

BASIN	AREA (Ac)	Q_p , cfs	Q_{100} , cfs
H-1	86.34	55.2	139.0
H-2	34.02	21.4	51.4
H-3	15.43	8.9	21.6
H-4	9.42	6.8	16.5

EXHIBIT 2
FILE: 97023-01-DWG 8/7/98

ENGINEERS • SURVEYORS
 2815 STRONG LANE, SUITE 8100
 DUBLINO SPRING, CO 64601
 (781) 475-2812 • FAX (781) 475-8221

**NEWPORT HEIGHTS
 HISTORIC DRAINAGE PLAN**

TITLE	DRAWN BY: KC	JOB NO.	97-023
SCALE: 1"=100'	CHECKED BY: KDP		
DATE: 8/7/98			