


POWERS PROFESSIONAL PARK



HISTORIC DRAINAGE PLAN

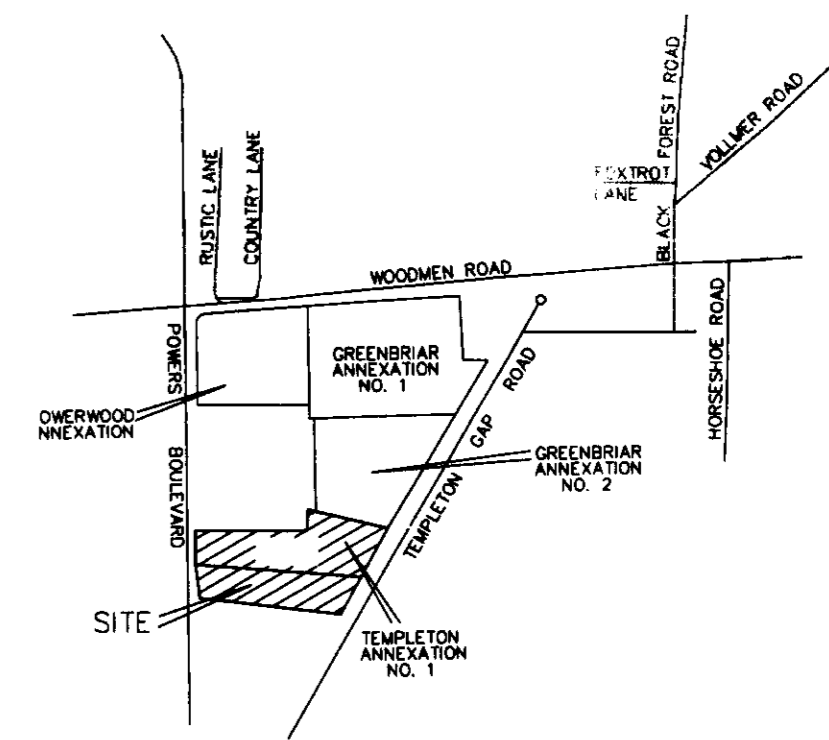

Vicinity Map
NOT TO SCALE

HISTORIC DRAINAGE BASIN TABLE

BASIN	AREA (Ac.)	Q ₁₀ (CFS)	Q ₁₀₀ (CFS)
H-1	24.83	12.4	34.8
H-2	2.74	1.6	4.4
H-3	4.46	2.6	7.2
H-4	5.54	3.5	9.3
H-5	6.13	3.7	10.1
OS-1	53	29.2	79.8
OS-2	1.10	1.2	3.4
OS-3	12.92	11.2	31.4
OS-4	6.50	5.7	15.8
Hist DP	98.35	62.2	175.5

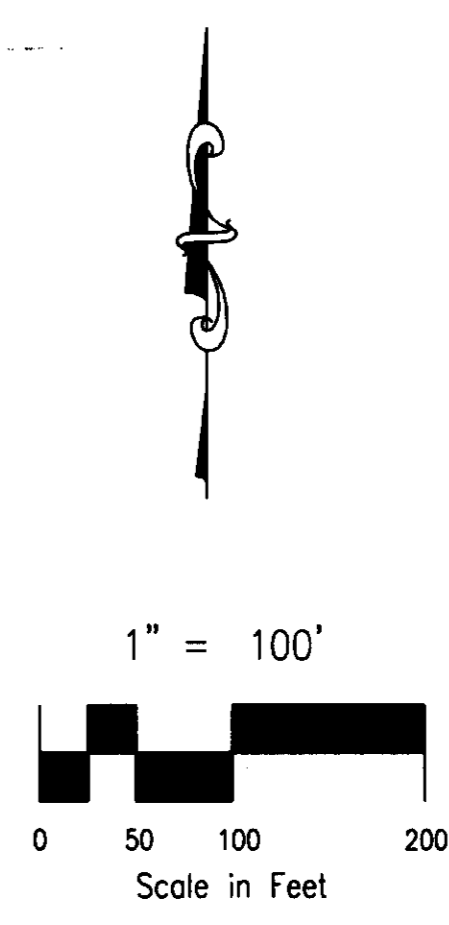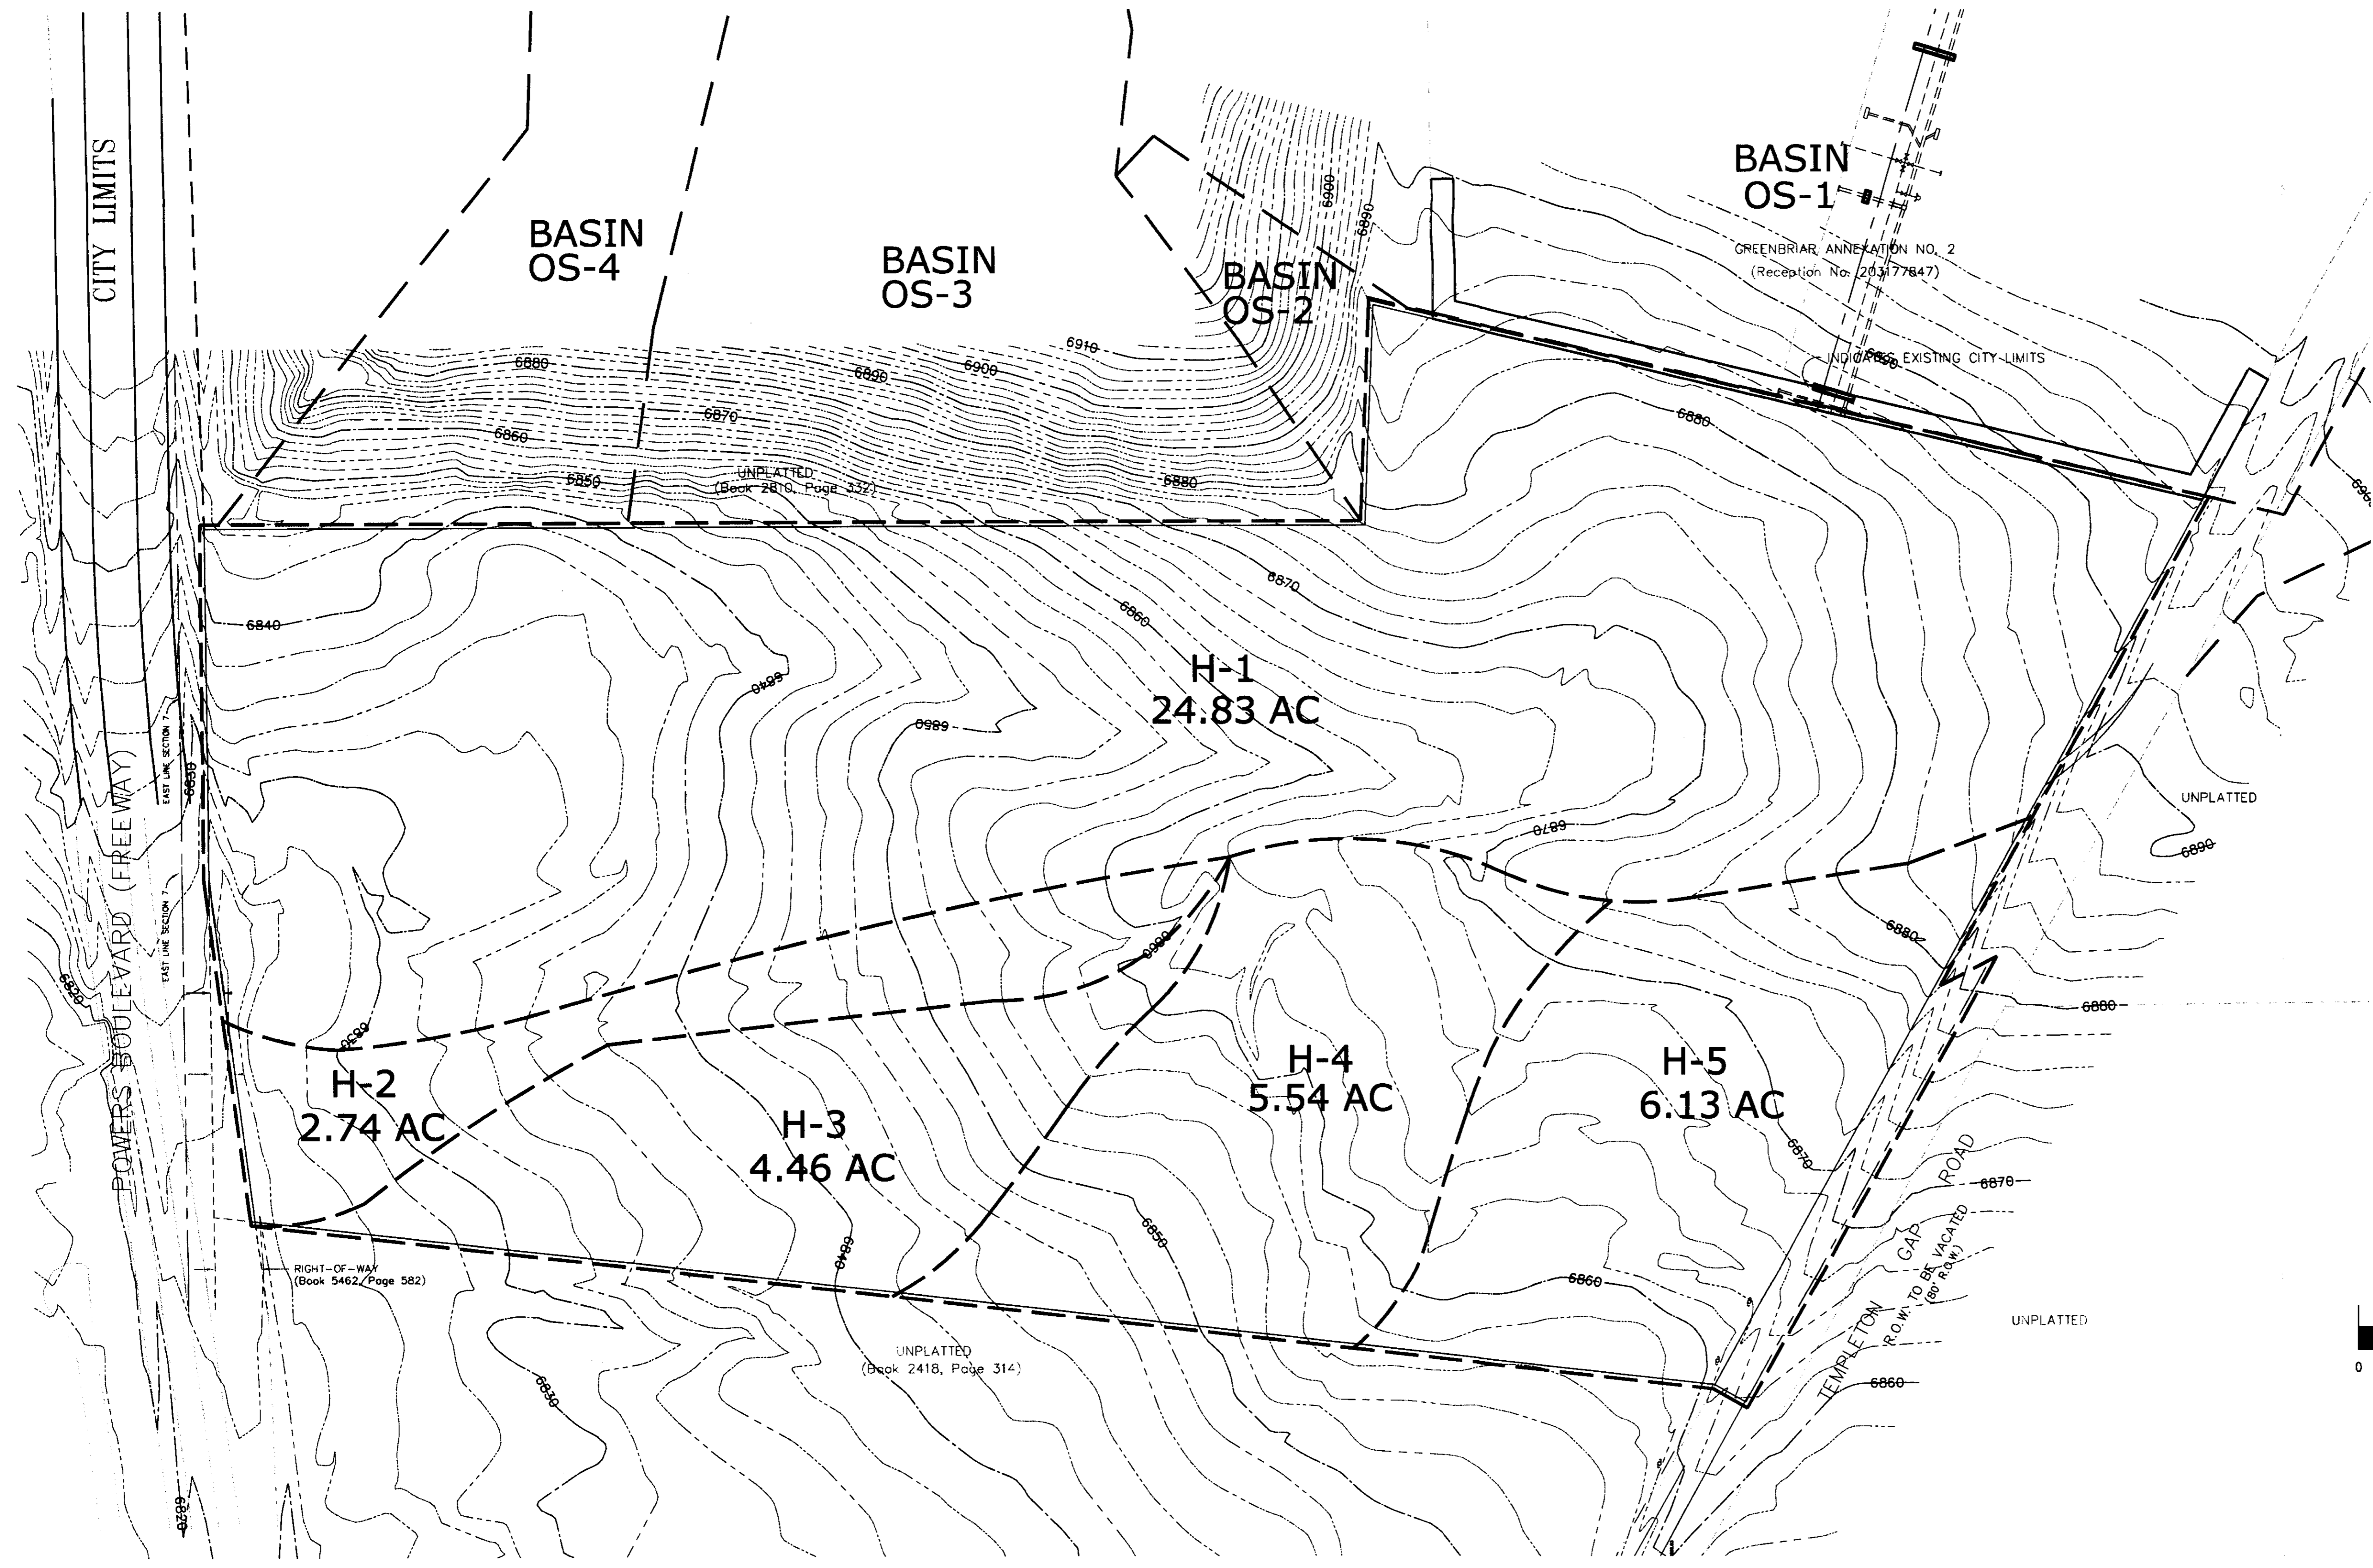

LEGEND

- EXISTING CONTOURS
- BASINS
- DIRECTION OF FLOW DRAINAGE BASIN

AR DP _____ FILE: AF-BASE.DWG 2/22/08

ROCKWELL CONSULTING, Inc. ENGINEERING - SURVEYING
1955 N. UNION BLVD., SUITE 200
COLORADO SPRINGS, CO 80909
(719) 475-2075 • FAX (719) 475-8223

**POWERS PROFESSIONAL PARK
HISTORIC DRAINAGE PLAN**

TITLE :
SCALE : 1"=100' DRAWN BY: JRH JOB NO. 04-038
DATE : 2/22/08 CHECKED BY: KDR