



MASTER DEVELOPMENT DRAINAGE PLAN

EXISTING CONDITIONS

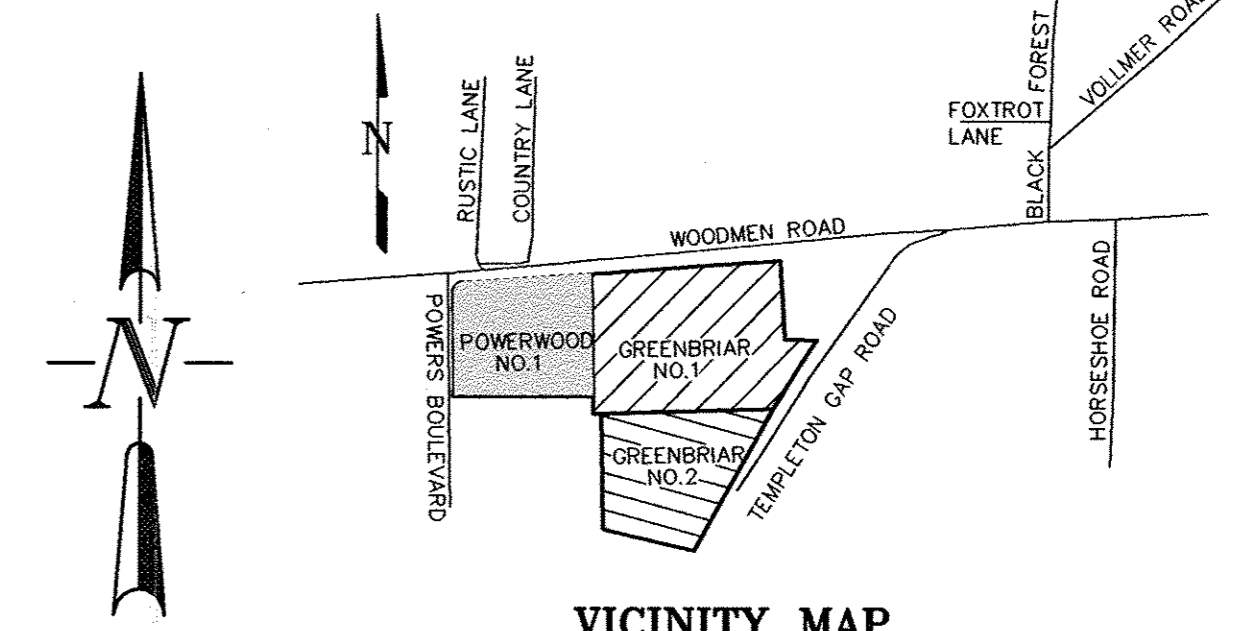

GRAPHIC SCALE

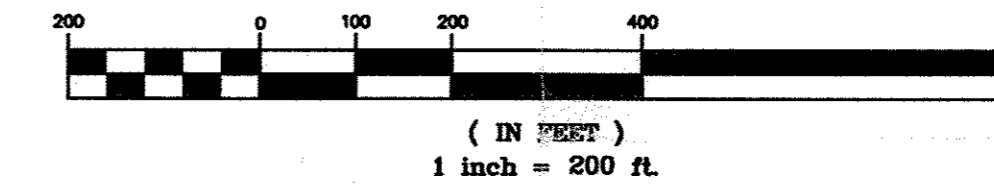

LEGEND

- XX BASIN DESIGNATION
- XX BASIN AREA, ACRES
- XX 5 YEAR STORM, CFS
- XX 100 YEAR STORM, CFS
- X XX 5 YEAR ACCUMULATED FLOW, CFS
- X XX 100 YEAR ACCUMULATED FLOW, CFS
- DESIGN POINT
- BASIN BOUNDARY

DESIGNED BY: HSP/JMB
 PROJECT ENGINEER: MAB
 PROJECT MANAGER: MAB
 CAD FILE NO.: DRANOZ.DWG
 DRAWN BY: SHH
 DATE: 02/27/03
 JOB NO.: 000303
 SCALE: HORIZ. 1"=200'
 VERT. 1"=40'

PREPARED BY:



1861 Austin Bluffs Parkway
 Suite 101
 Colorado Springs, CO 80918
 (719) 266-5212
 fax: (719) 266-5341

NO.	DATE	REVISION	BY

POWER WOOD/GREENBRIAR
CITY OF COLORADO SPRINGS
MASTER DEVELOPMENT DRAINAGE PLAN
EXISTING CONDITIONS - DRAINAGE MAP

M:\LAND PROJECTS\00030303\dwg\Drain\Drain02.dwg, Layout1, 02/27/03 02:12:15 PM, HP DesignJet 1050C Draft.pcl