
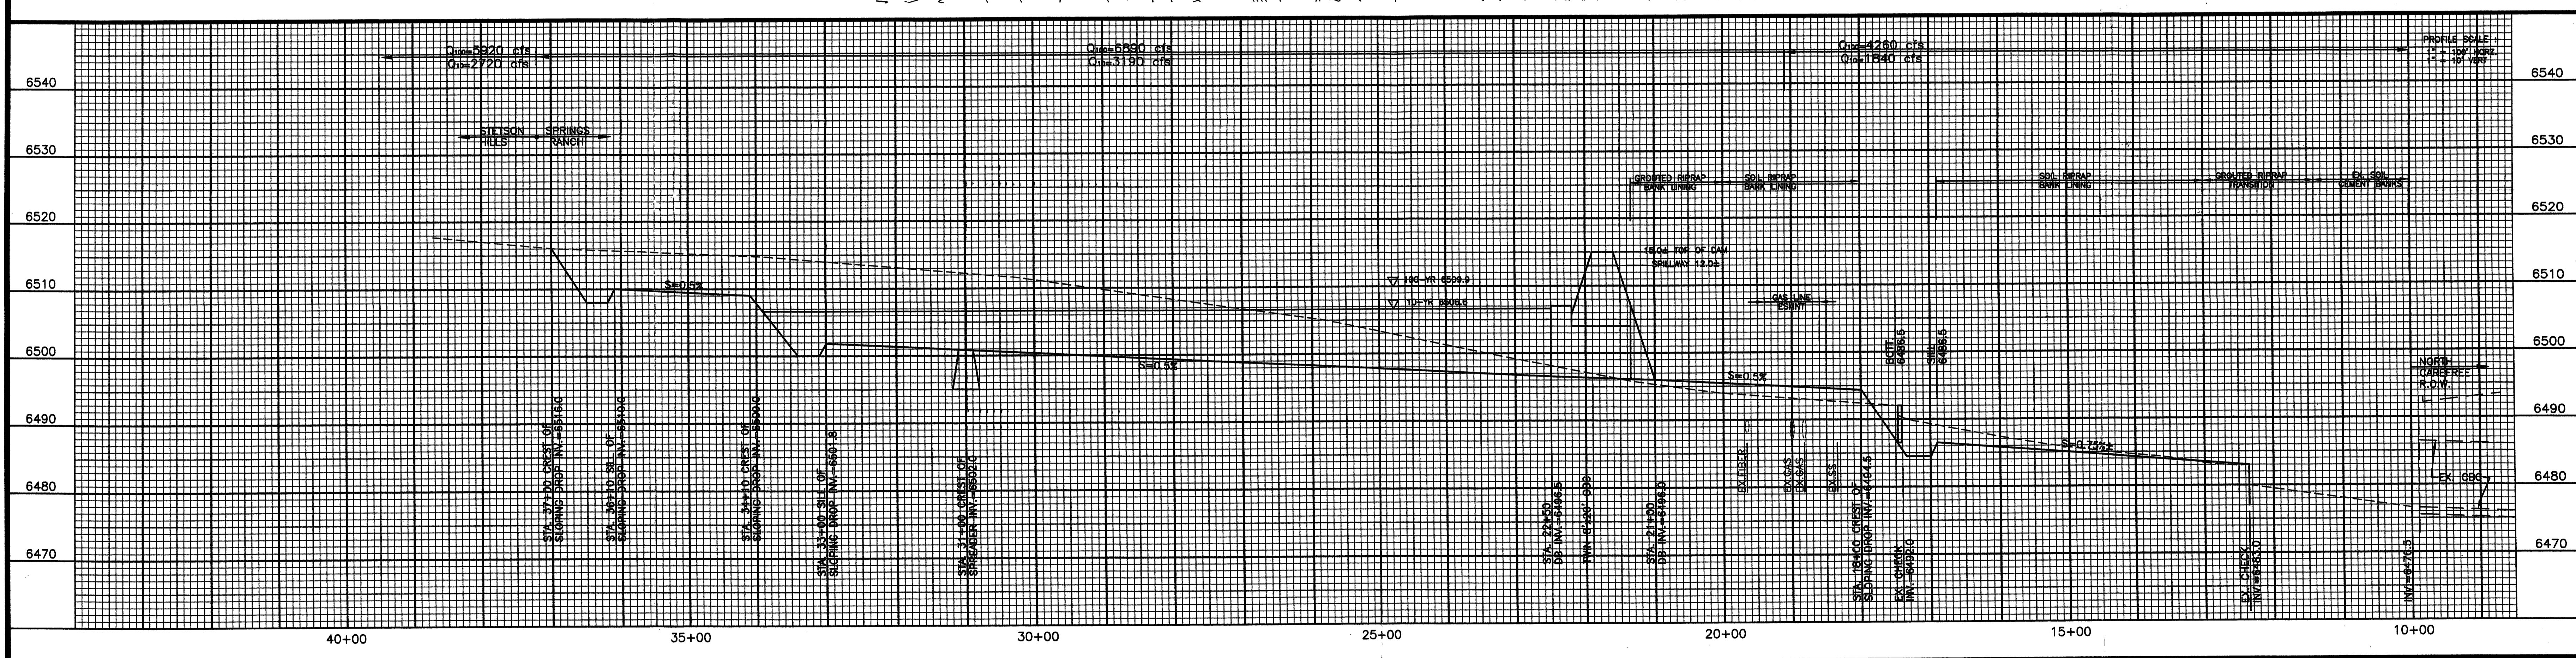
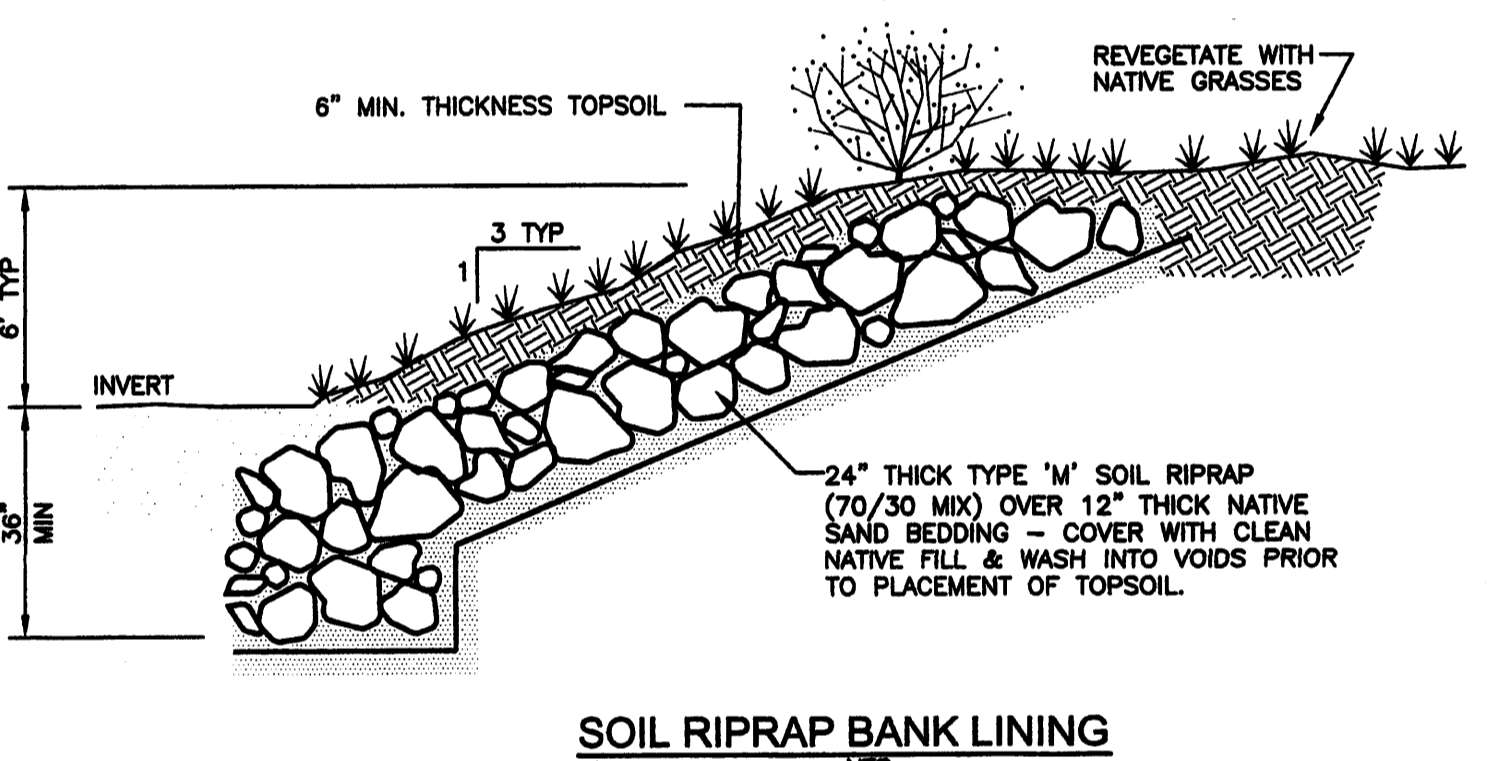


SAND CREEK DETENTION NO. 2
 Q10N=3190 cfs Q100OUT=1840 cfs
 Q100N=6890 cfs Q100OUT=4260 cfs
 Vol=140AF
 Vol100=216AF

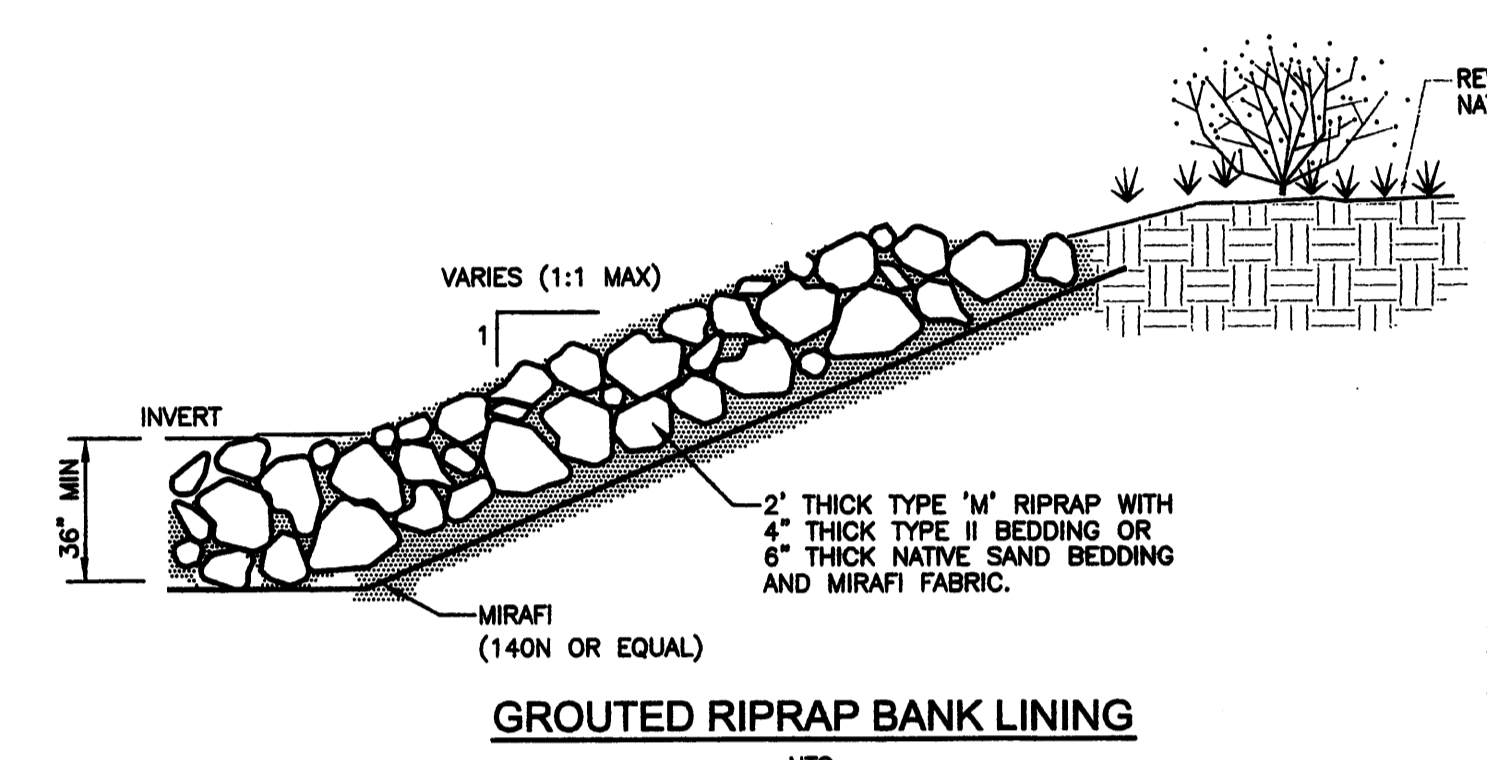

Kiowa Engineering Corporation
 1604 South 21st Street
 Colorado Springs, Colorado 80904
 719) 690-7342

SAND CREEK DETENTION BASIN
 PLAN AND PROFILE
 CITY OF COLORADO SPRINGS
 EL PASO COUNTY

Project No.:	04048
Date:	July 16, 2004
Design:	RNW
Drawn:	JLN
Check:	RNW
Revisions:	

SHEET
1
 OF 1 SHEETS

04048a.dwg/Aug 23, 2004