
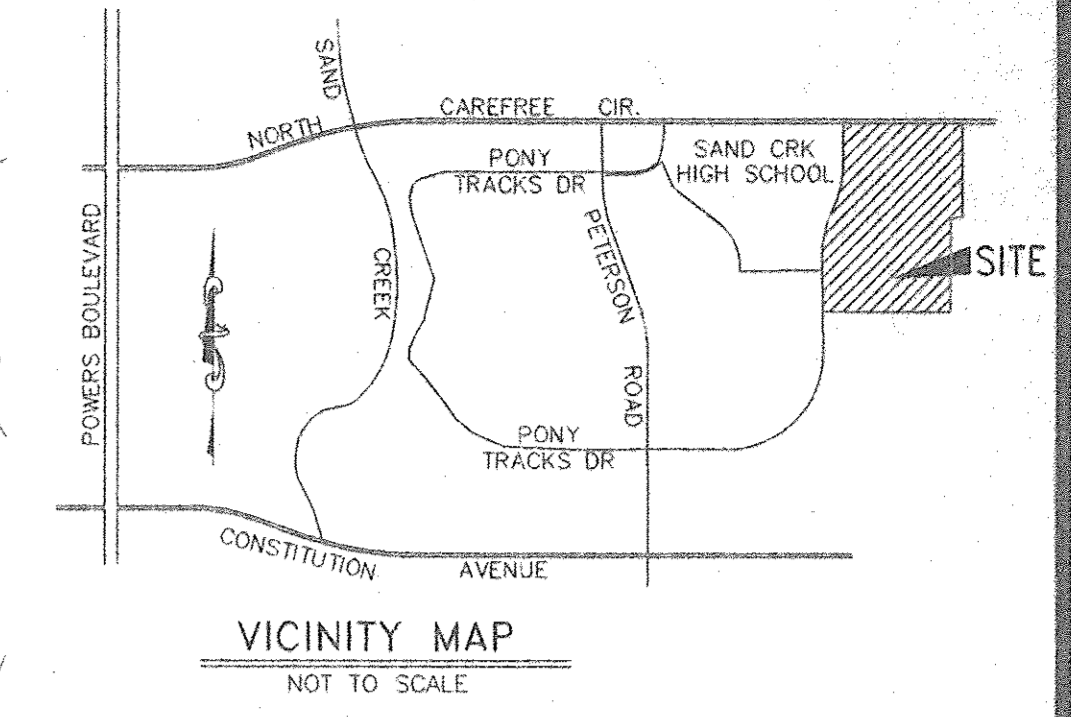


# THE RANGE @ SPRINGS RANCH

## HISTORIC DRAINAGE PLAN

SAND CREEK HIGH SCHOOL

THE HIGHLANDS AT SPRINGS RANCH

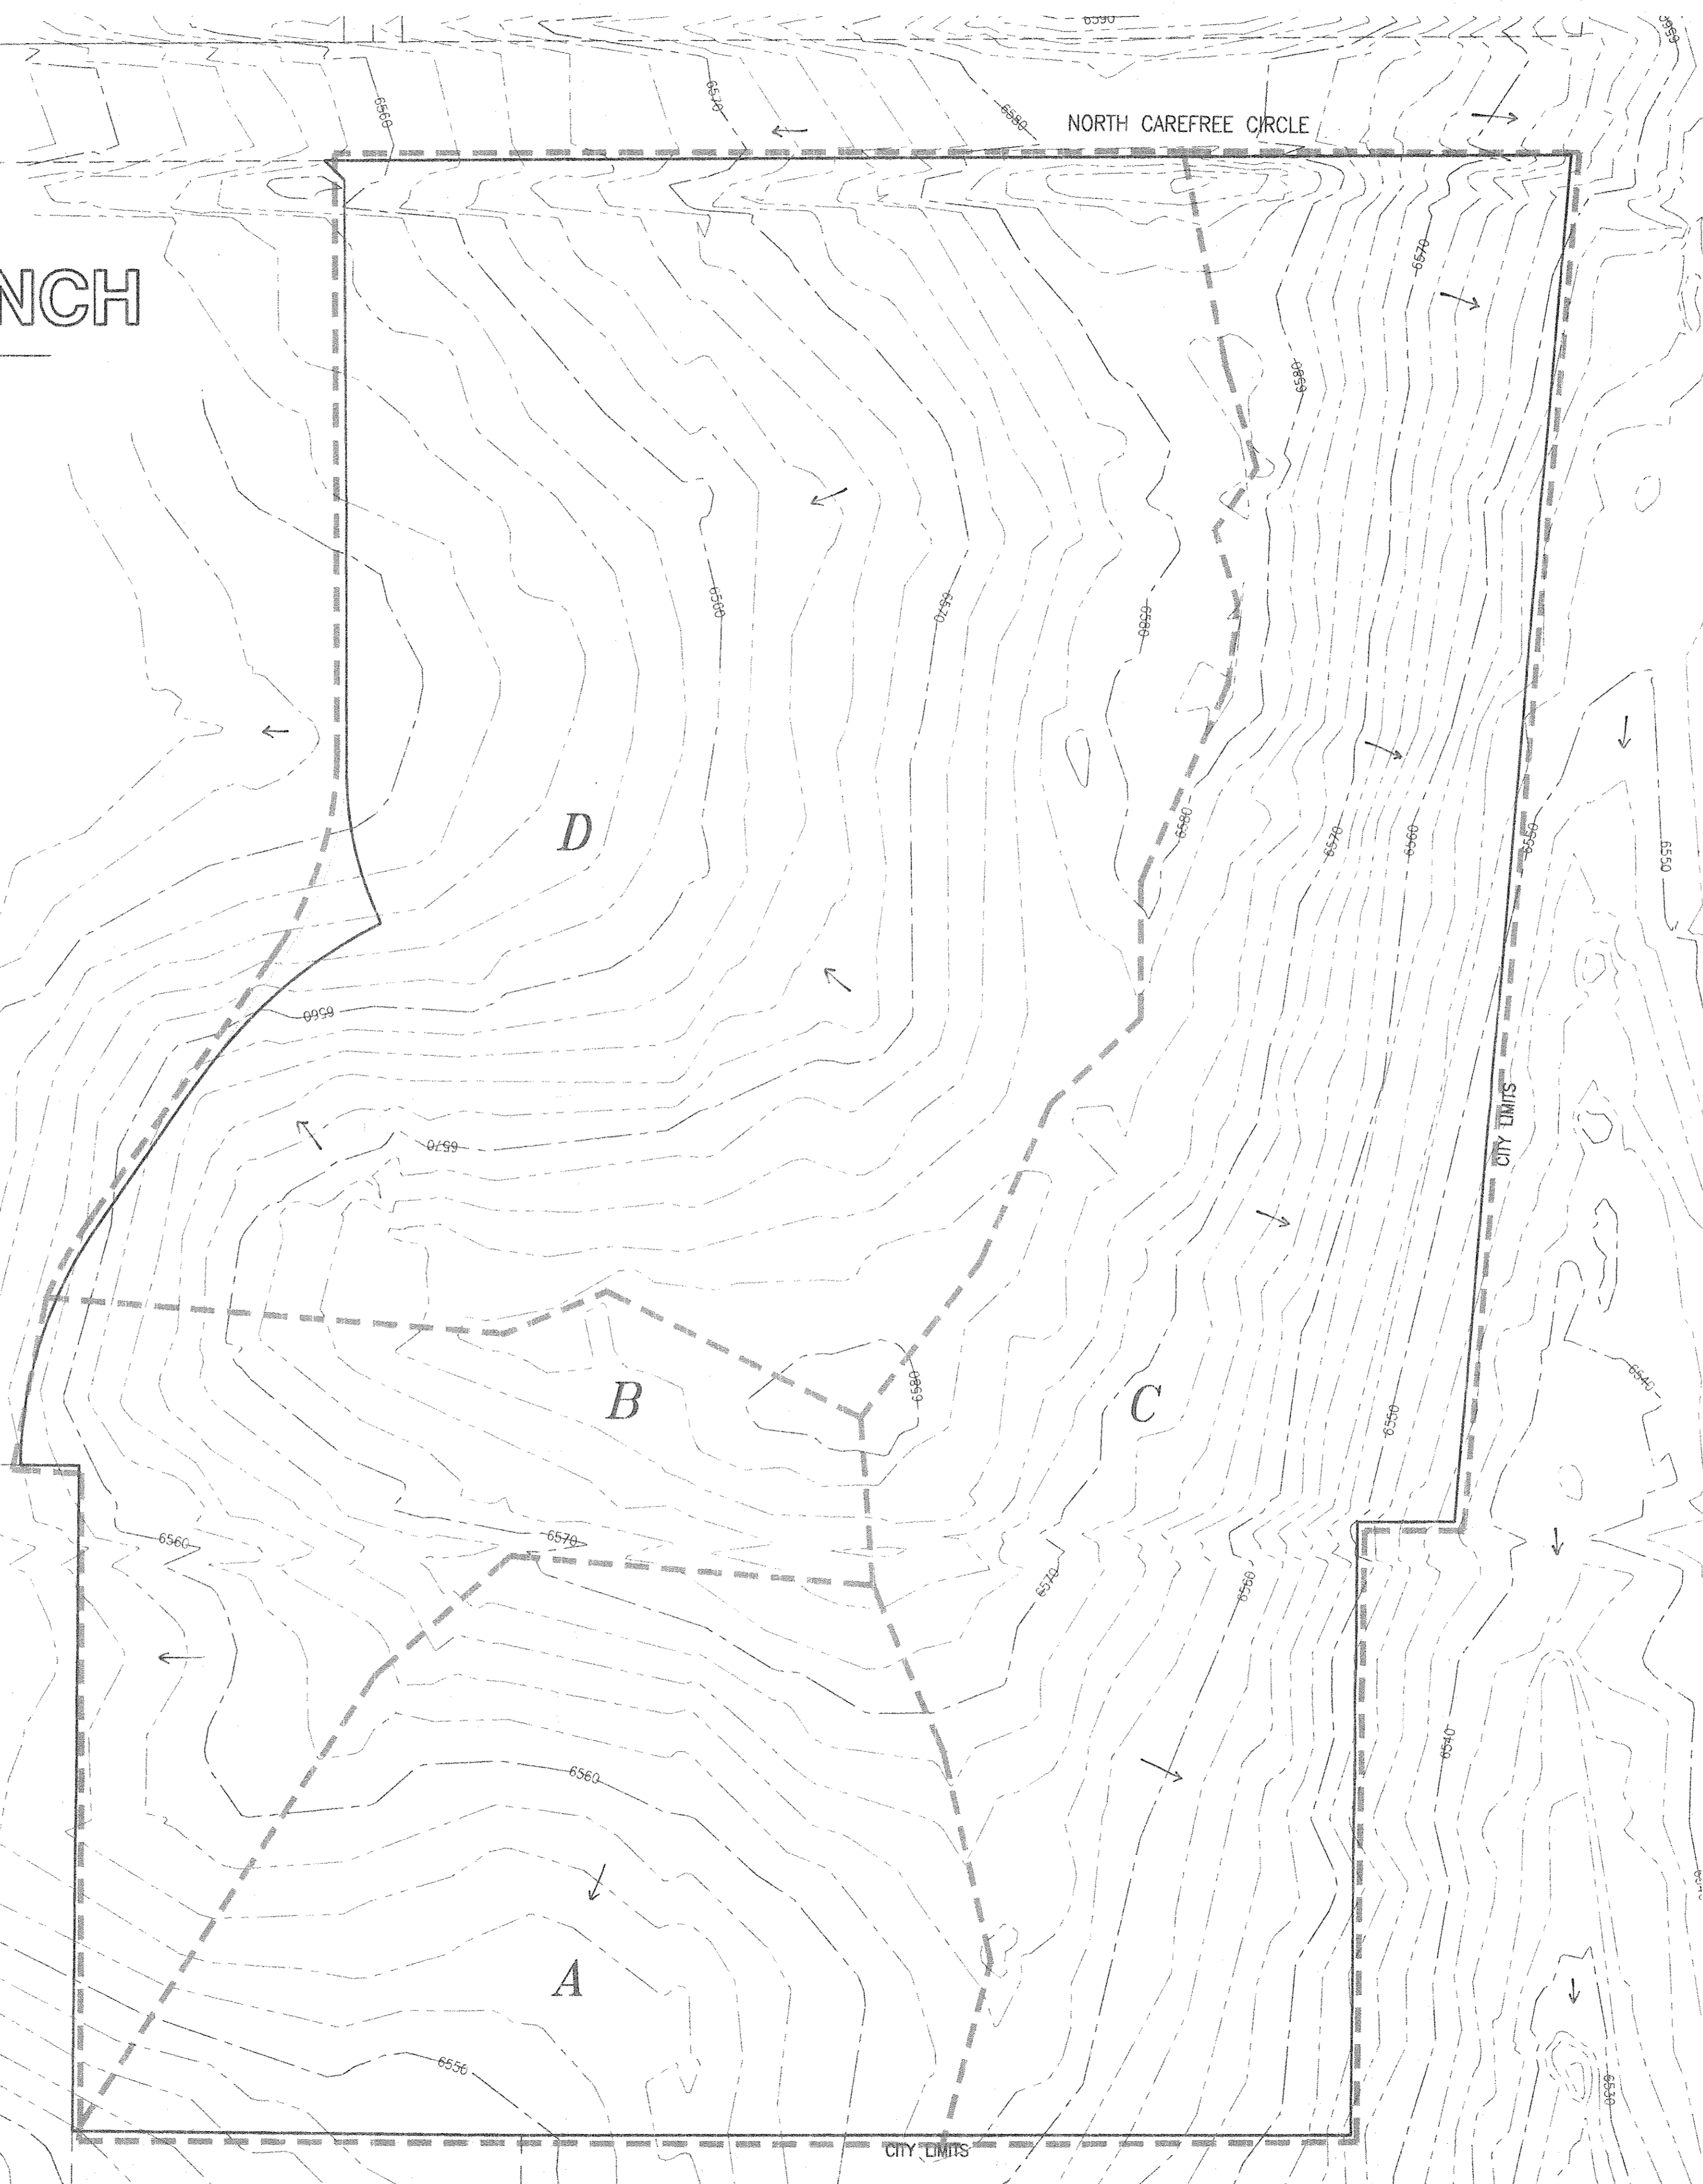

DRAINAGE BASIN TABLE

BASIN	AREA (Ac.)	Q <sub>5</sub> (CFS)	Q <sub>100</sub> (CFS)
A	9.47	6.2	14.9
B	7.25	4.5	10.9
C	19.68	14.7	35.8
D	24.92	15.0	37.5

- LEGEND
- EXISTING CONTOURS
  - BASIN BOUNDARIES
  - BASIN DESIGNATOR  
BASIN AREA (ACRES)  
Q<sub>5</sub>, Q<sub>100</sub> (CFS)
  - DP#1 DESIGN POINT
  - PROPOSED 2' CONTOURS
  - DIRECTION OF FLOW
  - PROPOSED INLET
  - DEVELOPED DRAINAGE BASIN

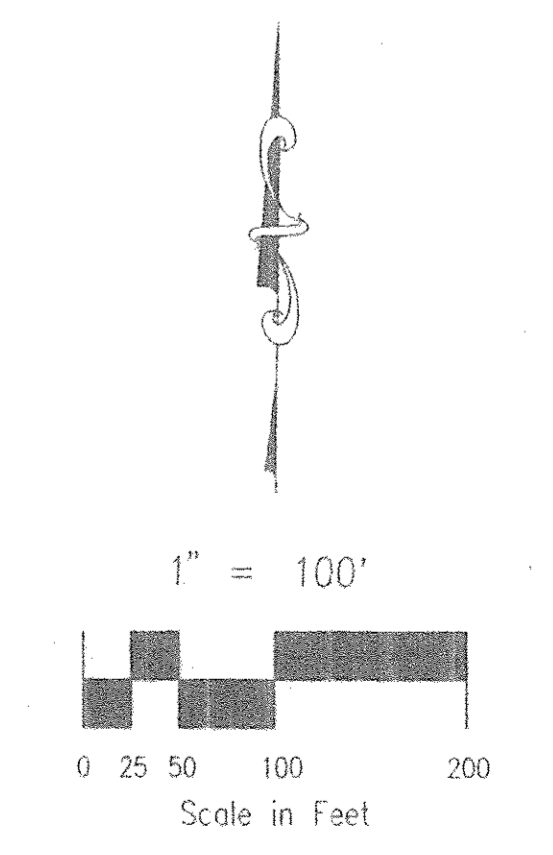


EXHIBIT 1  
FILE: 97081DEV.DWG 1/16/98

**ROCKWELL MINCHOW**  
CONSULTANTS, INC.

ENGINEERS • SURVEYORS  
2930 STRONG LANE, SUITE 1100  
COLORADO SPRINGS, CO 80907  
(719) 475-2575 • FAX (719) 475-9223

TITLE: THE RANGE @ SPRINGS RANCH HISTORIC DRAINAGE PLAN  
SCALE: 1"=100' DRAWN BY: TDM 97-082  
DATE: 1/16/98 CHECKED BY: KDR JOB NO.