


SPRING CREEK DEVELOPMENT MDDP


CITY OF COLORADO SPRINGS, COUNTY OF EL PASO, STATE OF COLORADO

MASTER DEVELOPMENT DRAINAGE PLAN

EXISTING CONDITIONS
SEPTEMBER 2001

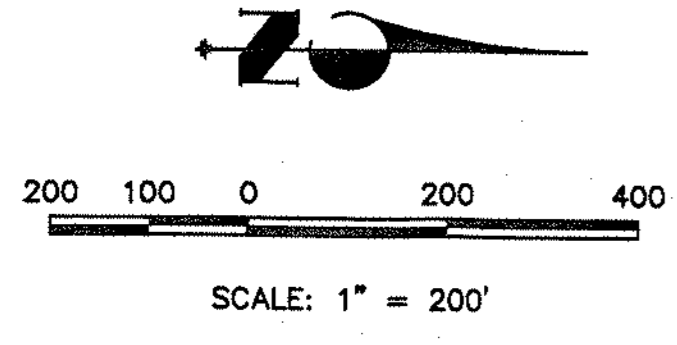

- LEGEND**
- E-C
6.33 BASIN DESIGNATION
AREA IN ACRES
 - BASIN BOUNDARY
 - DESIGN POINT
 - DIRECTION OF FLOW
 - EXISTING 2' CONTOUR LINE WITH ELEVATION
 - EXISTING 10' CONTOUR LINE WITH ELEVATION
 - EXISTING STORM SEWER
 - EXISTING STORM SEWER

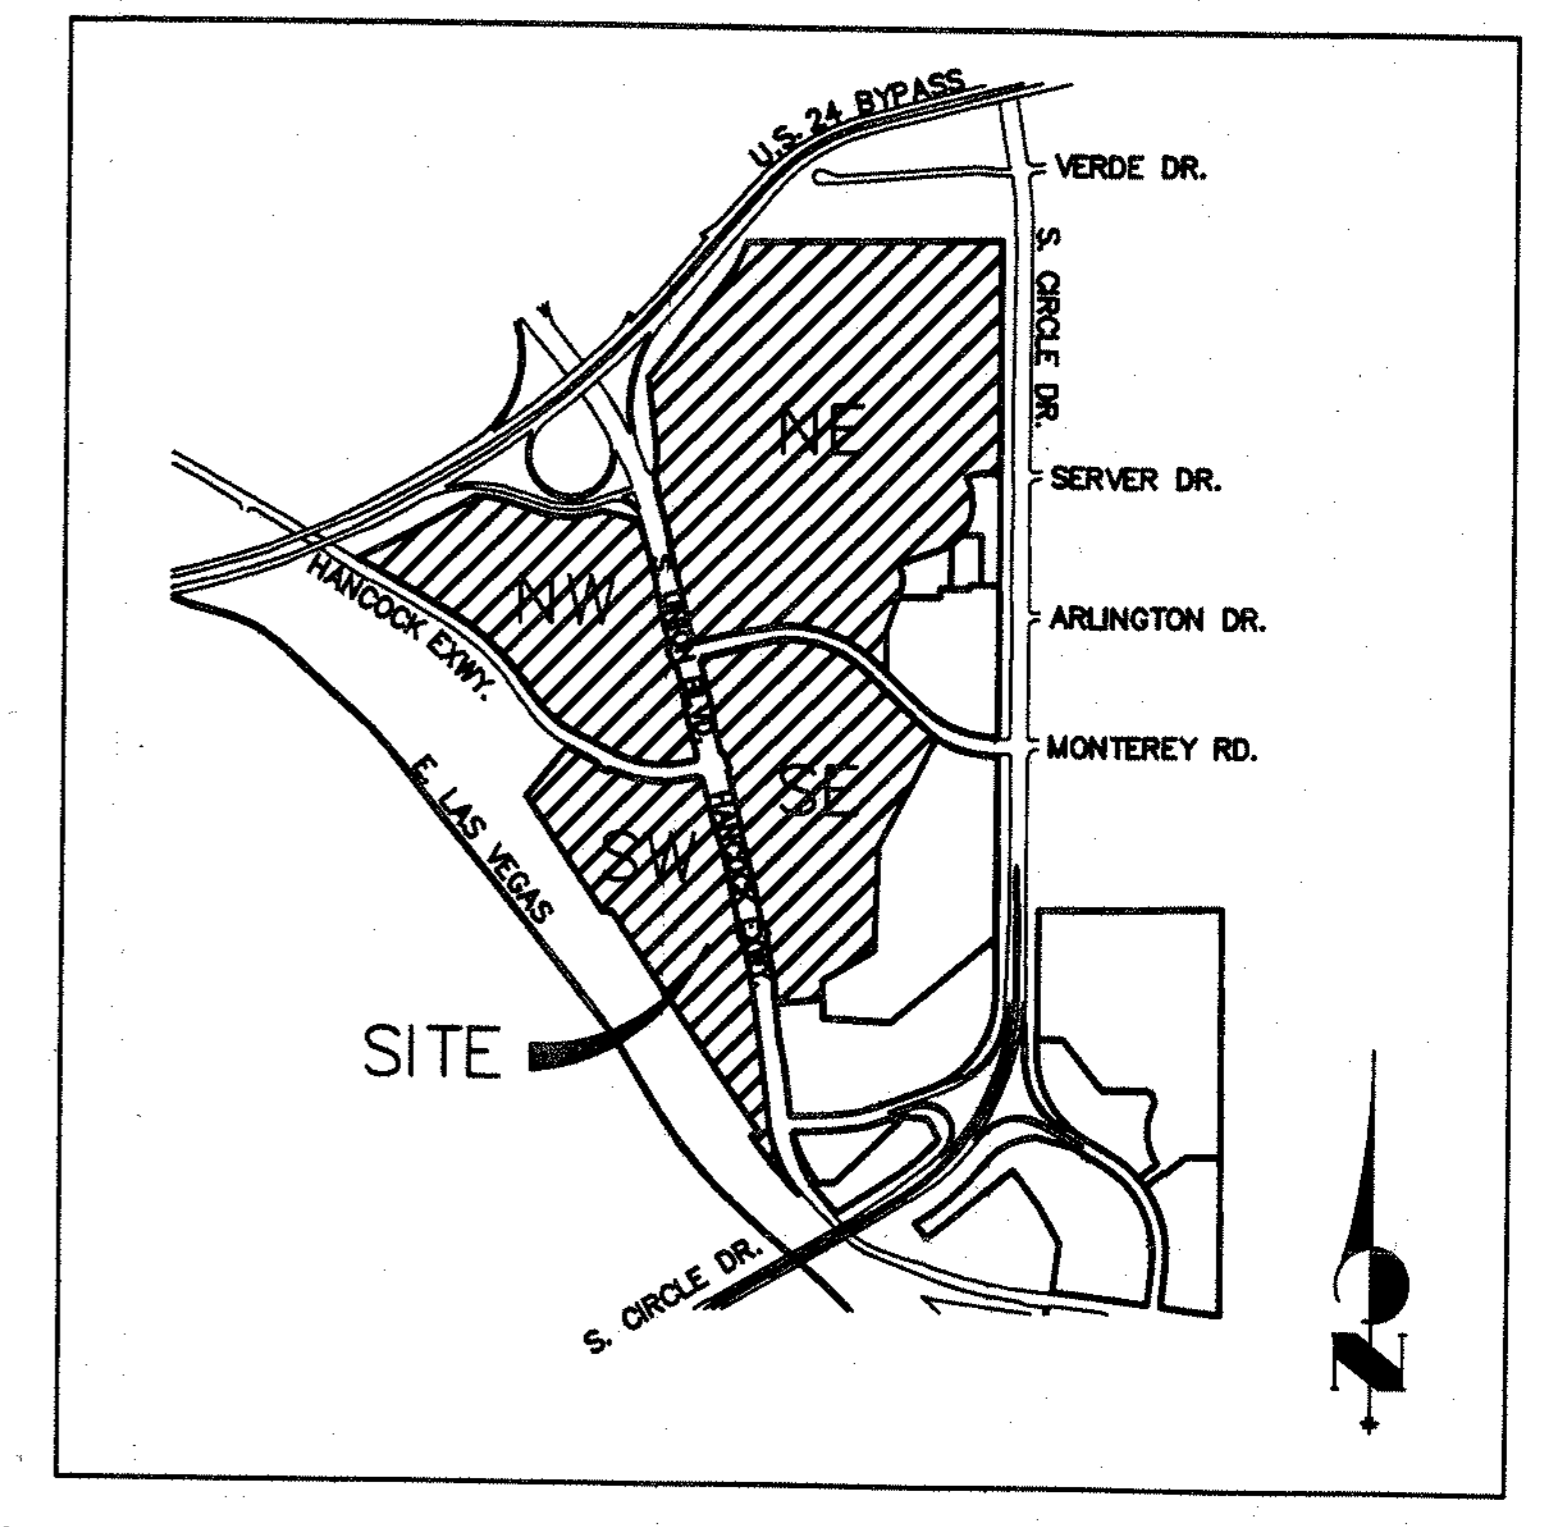

Land Patterns, Inc.
Landscape Architecture
1000 North Academy Blvd., Suite 100
Colorado Springs, CO 80907
761-555-1111
www.landpatterns.com

JR ENGINEERING
A Division of Hensel
480 Arapahoe Ave., Colorado Springs, CO 80907
761-555-2500 Fax: 761-555-6666
www.jrengineering.com

MASTER DEVELOPED DRAINAGE PLAN
SPRING CREEK
Colorado Springs, Colorado
SC COLORADO HOLDINGS, LLC
(761) 471-0000

MASTER DEVELOPED DRAINAGE PLAN

Reuse of Document
This document is the property of Land Patterns, Inc. Any reuse or reproduction of this document without the written consent of Land Patterns, Inc. is prohibited. The user assumes all liability for any use of this document for any other project without the written consent of Land Patterns, Inc. All rights reserved.

Revisions	By
PER COMMENTS	MSD

Drawn by:
Checked by:
Date:
Scale:
Job No.: 29840.00

Sheet
1 of 1 sheets

X:\29840000\Drawings\Submittal Plans\2984000001.dwg Wed Mar 13 10:46:49 2002