



DESIGN POINT	DP - 1	14.4	AREA
5 YR	5.6	28.9	100 YR FLOW

	BASIN	AREA
5 YR	00.00 AC	00.0
	00.0	00.0
		100 YR FLOW

CONTOUR INTERVAL = 2 FT
 FIMS DATA (NOT VERIFIED)
 SAND CREEK DRAINAGE BASIN

LEGEND

- MAIN BASIN LINE ————
- SUB BASIN LINE - - - - -
- tc PATH - - - - -

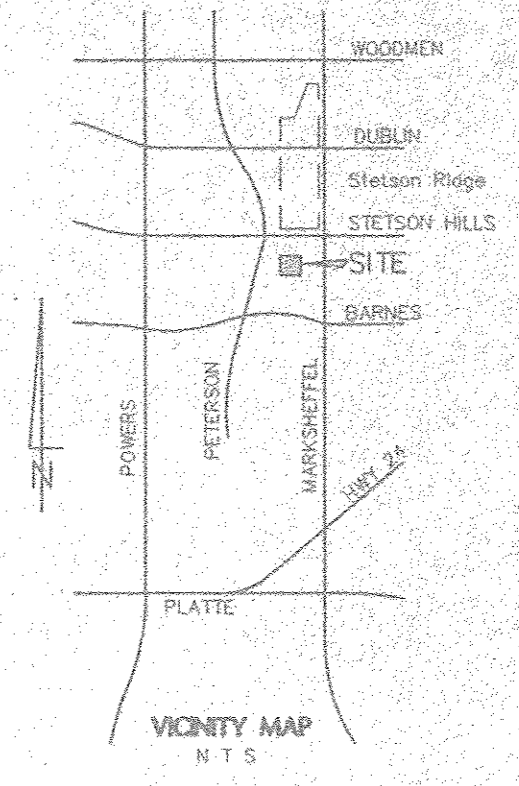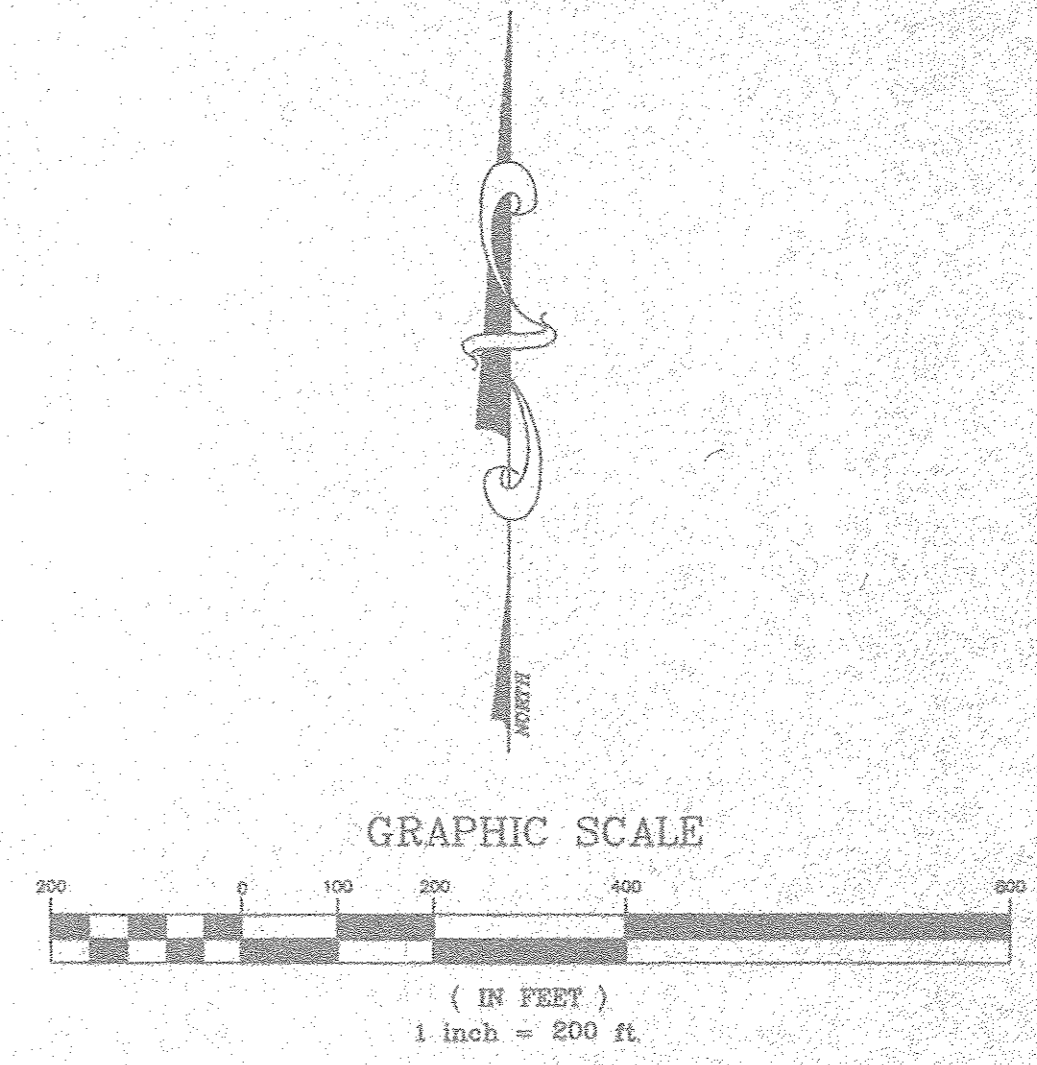

BENCHMARK:

REVISIONS:

LEIGH WHITEHEAD & ASSOCIATES, INC.
 ENGINEERS, SURVEYORS & PLANNERS
 2720 EAST YAMPA STREET, SUITE 1
 COLORADO SPRINGS, CO 80909
 TELEPHONE (719) 636-6179 FAX (719) 636-6199

DRAWING: MDDP
 SCALE: 1"=200'
 DATE: 4-28-99
 DRAWN BY: LJ
 CHECKED BY: LAB
 PROJECT: 98093
 SHEET NO. 1 OF 2

EXISTING CONDITIONS
 STETSON RIDGE EAST
 MASTER DEVELOPMENT
 DRAINAGE PLAN