




- LEGEND**
- 6100 EXISTING CONTOURS
 - BASIN BOUNDARIES
 - BASIN DESIGNATOR
 - DESIGN POINT
 - DIRECTION OF FLOW

BASIN	AREA (Ac.)	Q ₁₀ (CFS)	Q ₁₀₀ (CFS)
H-1	18.5	16.2	38.2
H-2	9.7	8.7	20.4
H-3	82.3	49.4	121.0
H-4	15.7	13.0	30.8
H-5	40.2	27.1	66.1

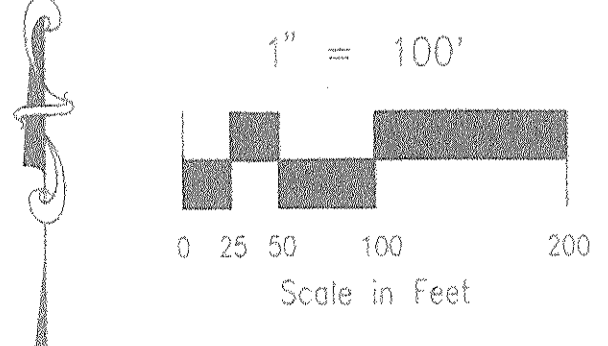

FILE: 96074HP.DWG 11/20/96

ROCKWELL MINCHOW
CONSULTANTS, INC.

ENGINEERS - SURVEYORS
2025 STRONG AVE. SUITE #100
COLORADO SPRINGS, CO 80907
(719) 435-2555 • FAX (719) 435-9225

SUNDOWN NORTH HISTORIC DRAINAGE PLAN			
TITLE :	1" = 100'	DRAWN BY :	BLS
SCALE :	11/20/96	CHECKED BY :	TDM
DATE :			96-074 JOB NO.