



TUTT OFFICE PARK

HISTORIC DRAINAGE PLAN

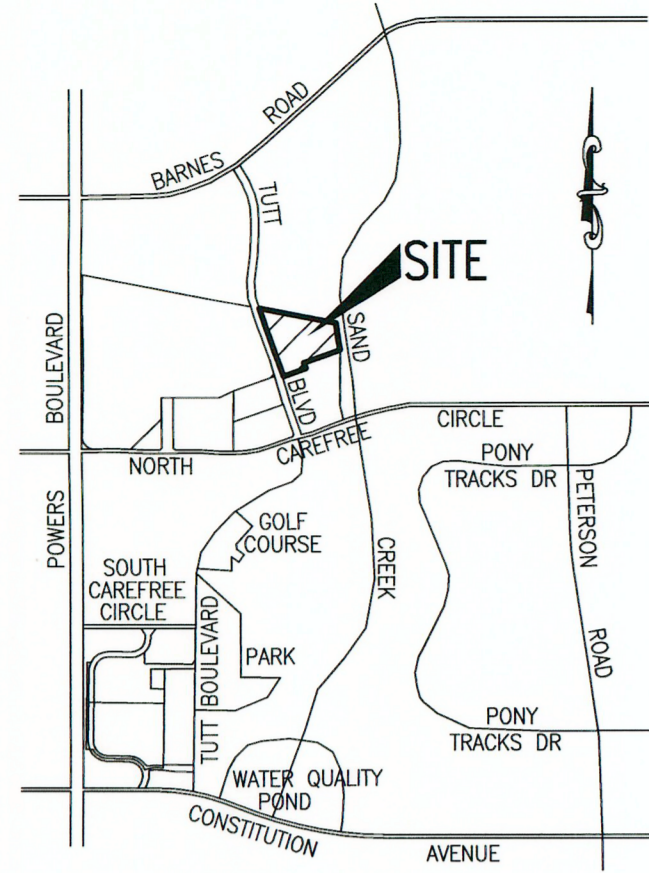

Vicinity Map
NOT TO SCALE

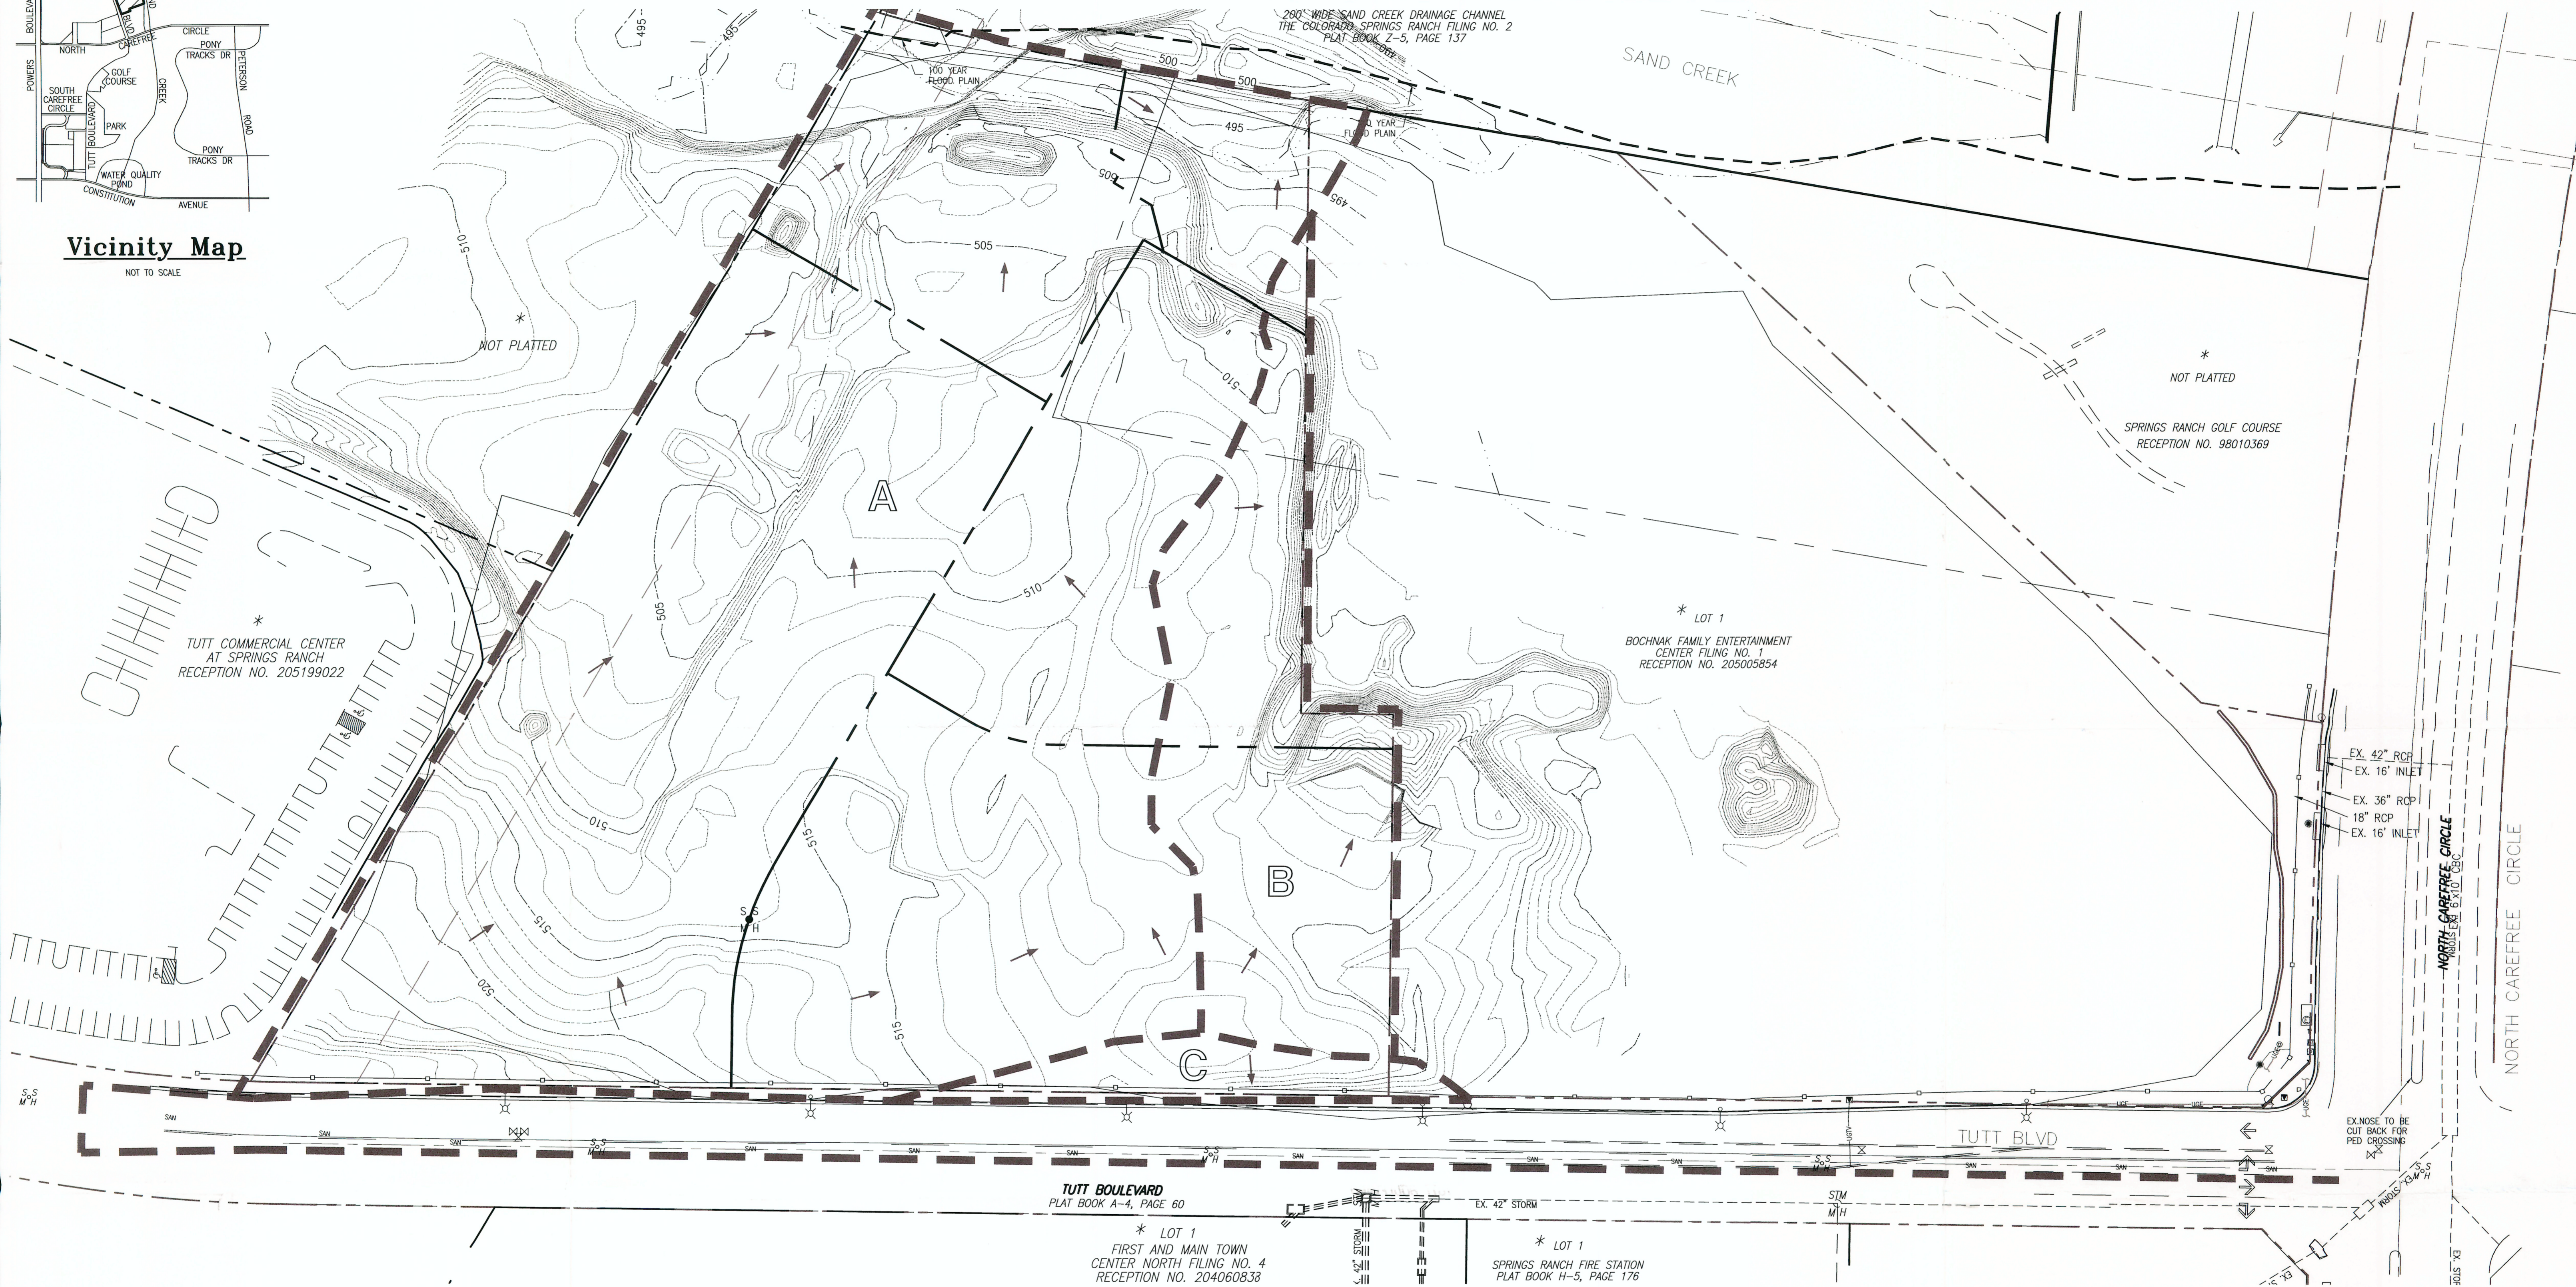


- LEGEND**
- - - - - EXISTING 1' CONTOUR
 - - - - - EXISTING 5' CONTOUR
 - - - - - PROPOSED 2' CONTOUR
 - - - - - PROPOSED 10' CONTOUR
 - DIRECTION OF FLOW
 - - - - - DRAINAGE BASIN

APPROXIMATE FINISHED GRADING,
SUBJECT TO FINAL DESIGN

HISTORICAL DRAINAGE BASIN TABLE

NO.	AREA (acres)	Q ₅ (cfs)	Q ₁₀₀ (cfs)
A	6.83	3.2	8.1
B	1.15	0.7	1.8
C	0.23	0.3	0.6

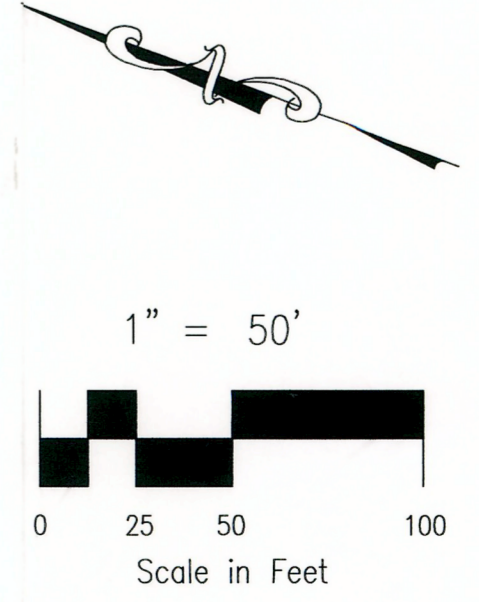

FILE: 03066CD2.DWG 5/17/07

ROCKWELL CONSULTING, Inc.
ENGINEERING - SURVEYING
1955 N. UNION BLVD., SUITE 200
COLORADO SPRINGS, CO 80909
(719) 475-2575 • FAX (719) 475-9223

**TUTT OFFICE PARK
HISTORIC DRAINAGE PLAN**

TITLE :
SCALE : 1"=50'
DATE : 4/23/07

DRAWN BY : JRH
CHECKED BY : KDR

03-066
JOB NO.