

DEVELOPED DRAINAGE BASIN SUMMARY TABLE

BASIN	AREA (Ac)	Q _s (cfs)	Q ₁₀₀ (cfs)
1	0.41	1.5	2.9
2	0.35	1.5	2.6
3	0.56	1.8	3.6
4	2.71	7.3	12.4
5	0.34	1.1	2.3
6	0.74	2.4	4.7
7A	1.65	3.6	8.3
7B	0.84	3.0	6.2
8	1.23	4.2	8.8
9	2.19	7.1	15.1
10	1.34	4.5	9.6
11	0.85	3.1	5.8
12	3.71	11.2	25.3
13	1.18	3.3	6.8
14	4.22	12.1	22.4
15	0.41	1.5	2.8
16	1.86	5.8	11.5
17	0.59	1.3	2.9
18	1.39	2.8	5.7
19	2.56	7.7	16.2
20	1.10	3.6	7.4
21	1.17	3.9	8.4
22	1.83	5.6	12.2
23	1.13	3.8	8.0
24	0.30	1.1	2.2
25	2.72	8.4	15.2
26	3.69	10.8	20.3
27	0.45	1.6	3.2
28	1.66	6.0	11.4
29	0.59	1.3	2.9
30	0.90	2.0	4.6
31	1.53	4.8	10.2
32	2.22	7.9	16.0
33	1.79	6.0	12.7
34	0.80	2.8	5.8
35	3.56	10.0	21.4
36	8.42	22.6	45.8
37	1.31	4.5	8.7
38	4.46	10.9	23.1
38-A	0.78	2.6	5.7
39	0.91	3.2	6.6
40	2.43	8.2	16.9
41	0.89	3.1	6.4
42	0.58	2.0	4.2
43	1.43	4.9	10.3
44	0.10	0.4	0.7
45	2.60	8.0	17.1
46	2.63	8.7	18.7
47	1.07	3.6	7.6
48	1.87	5.9	12.7
49	3.05	7.6	16.7
50	7.70	16.2	37.5
OS-1	23.74	63.1	132.9
OS-2	17.51	46.6	98.1
OS-3	14.46	40.5	84.4
OS-4	39.14	106.9	222.3

DESIGN POINT SUMMARY TABLE

BASIN	AREA (Ac)	Q _s (cfs)	Q ₁₀₀ (cfs)
DP#1	4.35	11.7	20.2
DP#2	39.82	106.2	216.3
DP#3	42.09	112.0	229.4
DP#4	52.16	136.9	281.3
DP#5	47.66	133.6	272.2
DP#6	59.05	155.1	323.6
DP#7	14.18	36.9	74.9
DP#8	75.86	197.6	411.7
DP#9	78.80	204.1	429.7
DP#10	145.42	366.3	773.0

LEGEND

- EXISTING 2' CONTOUR
- EXISTING 10' CONTOUR
- PROPOSED 2' CONTOUR
- PROPOSED 10' CONTOUR



1" = 100'

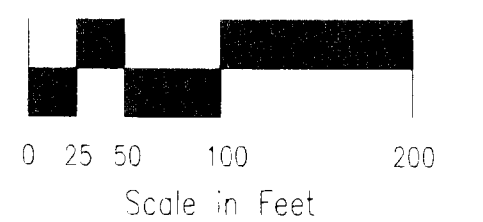


EXHIBIT 2
SHEET 1 OF 3
FILE: 030100P2.DWG 9/3/04

ENGINEERING - SURVEYING
1655 N. JUAN BLVD., SUITE 200
COLORADO SPRINGS, CO 80909
(719) 475-2575 • FAX (719) 475-9223

**WESTCREEK II AT WOLF RANCH
DRAINAGE PLAN**

TITLE :	DRAWN BY :	DATE :	03-010 JOB NO.
SCALE : 1"=100'	KC	9/3/04	
	CHECKED BY :		
	KDR		

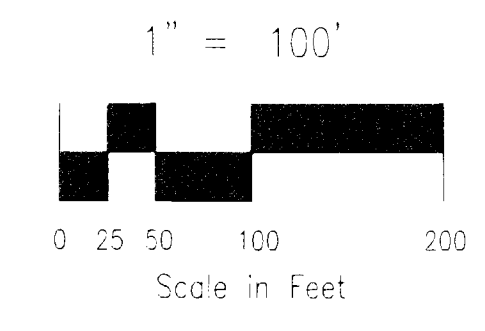
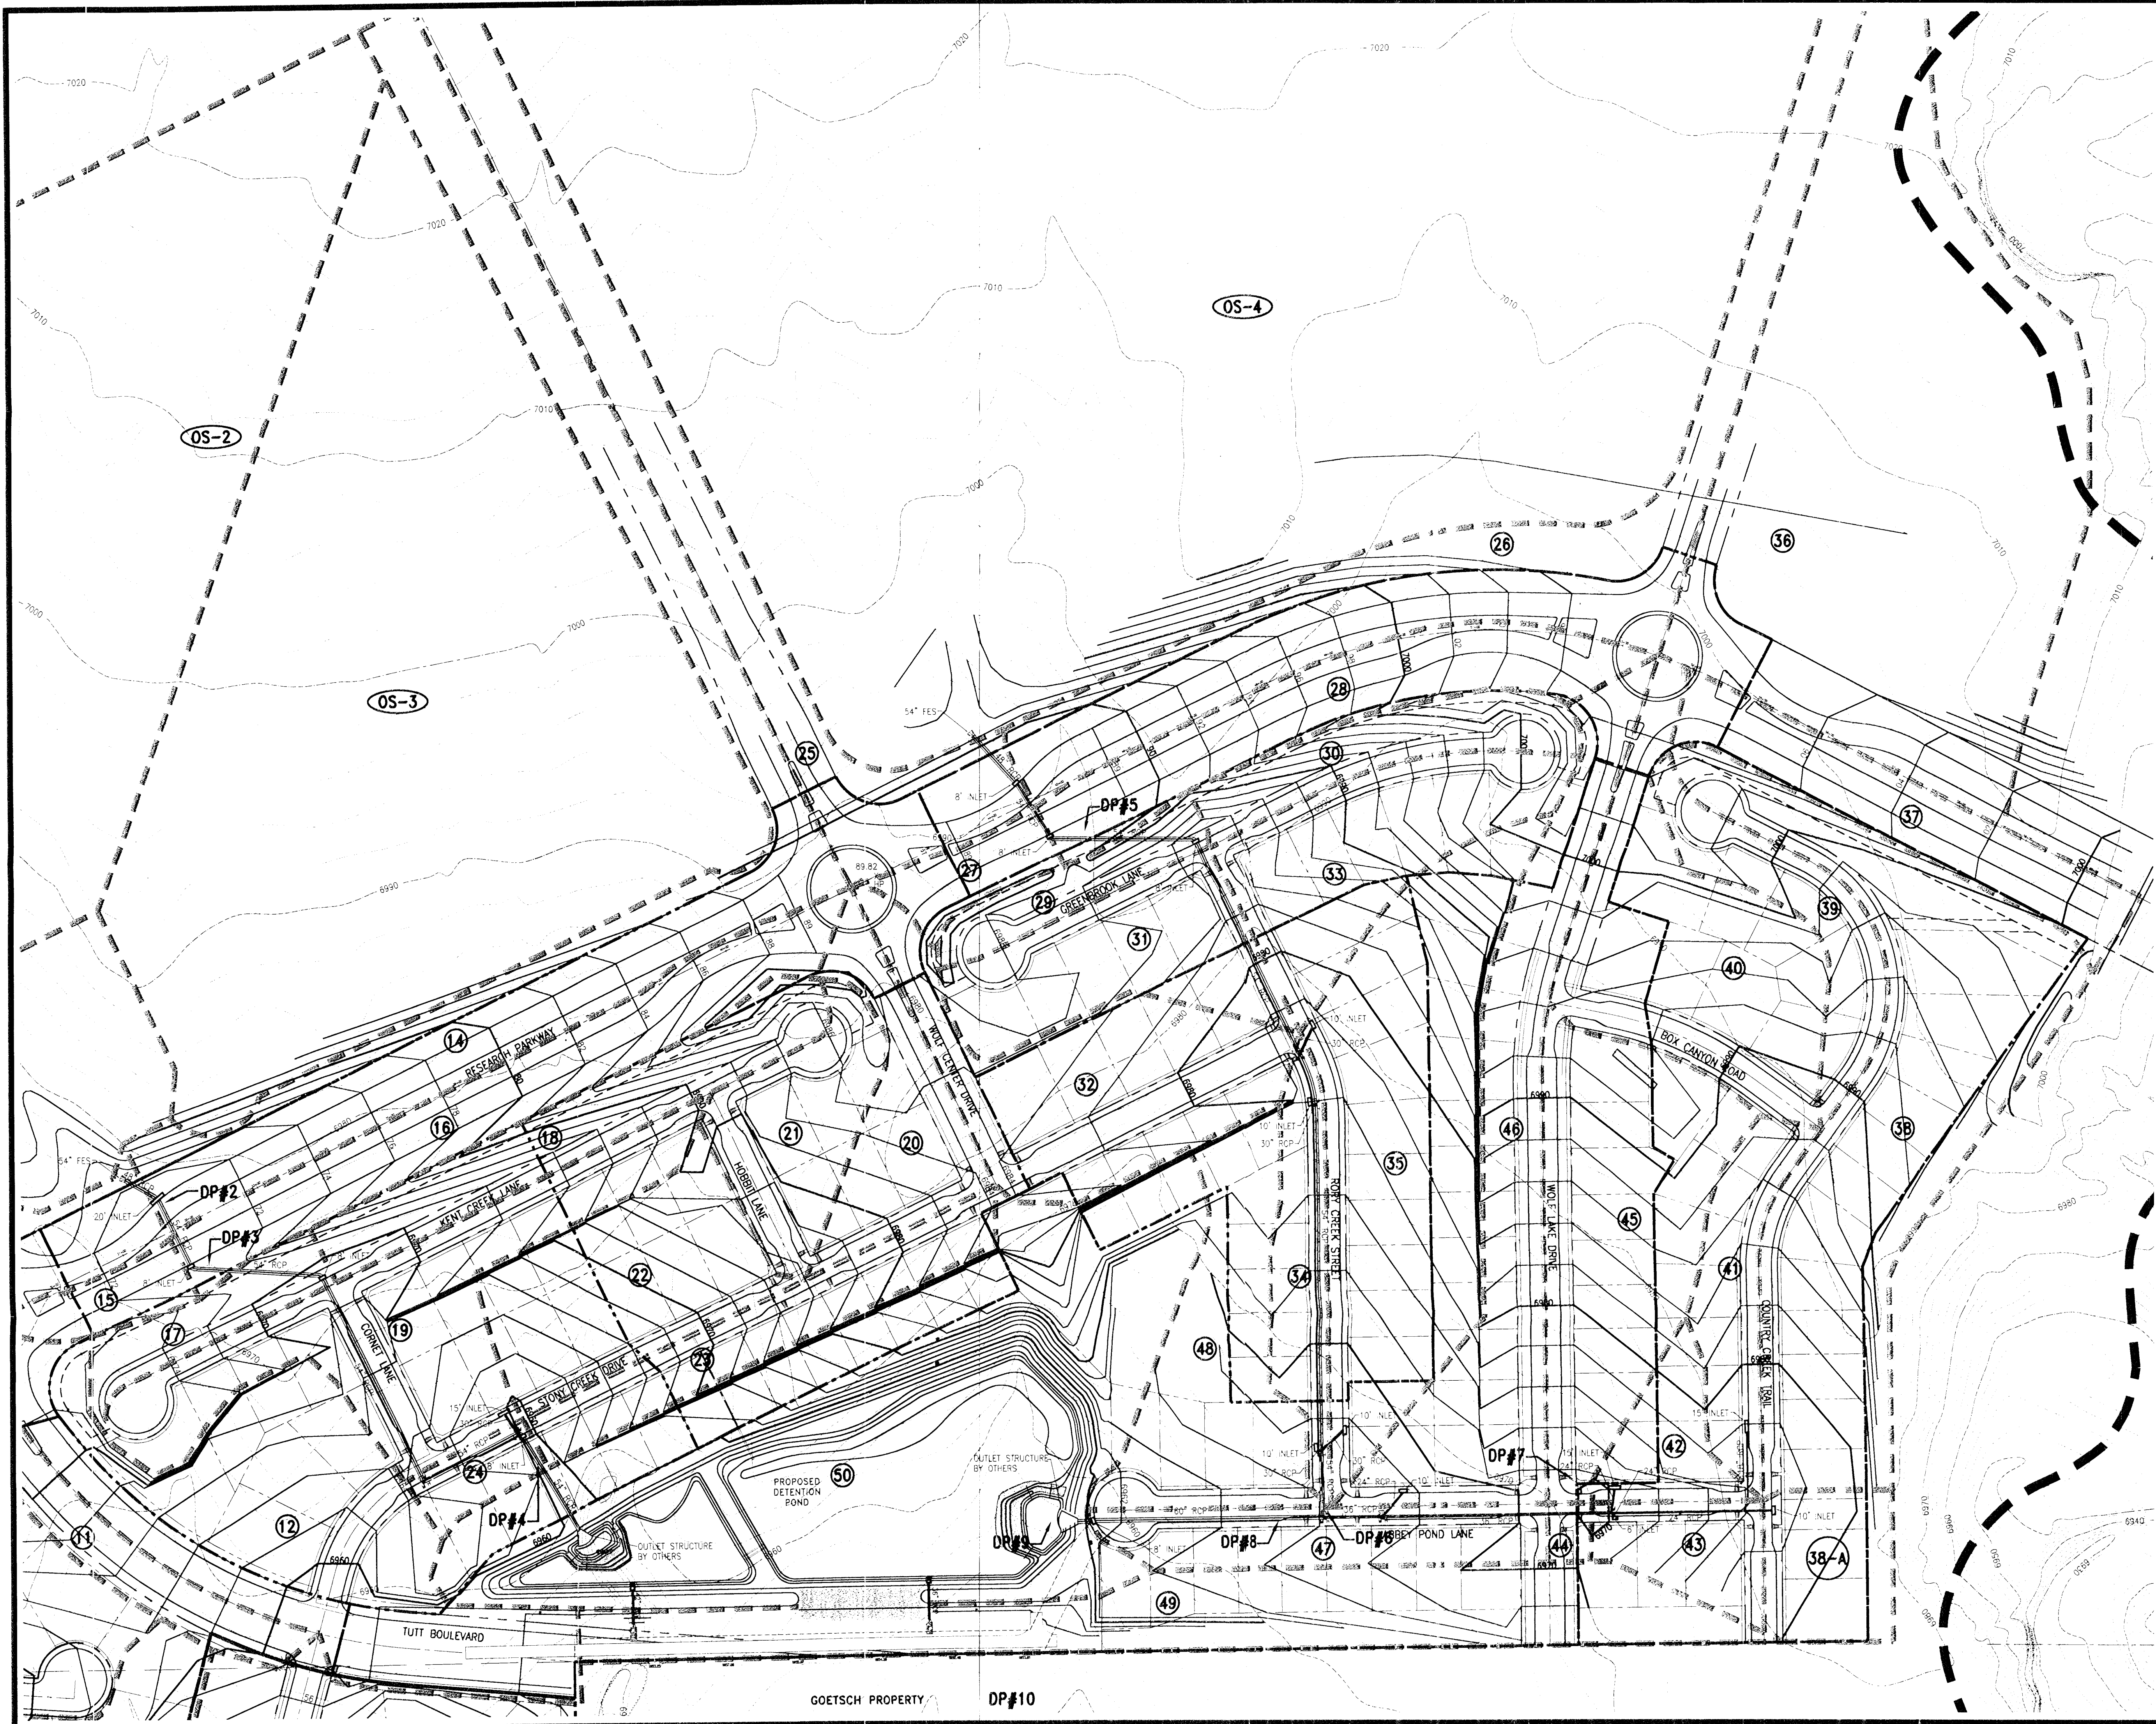


EXHIBIT 2
SHEET 2 OF 3
FILE: 03010DP2.DWG 9/3/04

		ENGINEERING & SURVEYING 1855 N. LINCOLN BLVD., SUITE 200 COORADO SPRINGS, CO 80905 (719) 475-2515 • FAX (719) 475-2513	
		WESTCREEK II AT WOLF RANCH DRAINAGE PLAN	
TITLE:			
SCALE:	1"=100'	DRAWN BY:	KC
DATE:	9/3/04	CHECKED BY:	KDR
			03-010 JOB NO.

GOETSCH PROPERTY DP#10



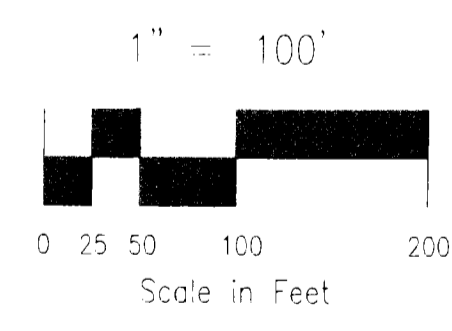


EXHIBIT 2
SHEET 3 OF 3
FILE: 03010DP2.DWG 9/3/04

		<small>ENGINEERING SURVEYING 1795 N. HAVEN BLVD., SUITE 300 COLORADO SPRINGS, CO 80909 (719) 435-2575 • FAX (719) 435-2023</small>	
		WESTCREEK II AT WOLF RANCH DRAINAGE PLAN	
TITLE :	SCALE :	DRAWN BY :	03-010 JOB NO.
DATE :	9/3/04	CHECKED BY :	

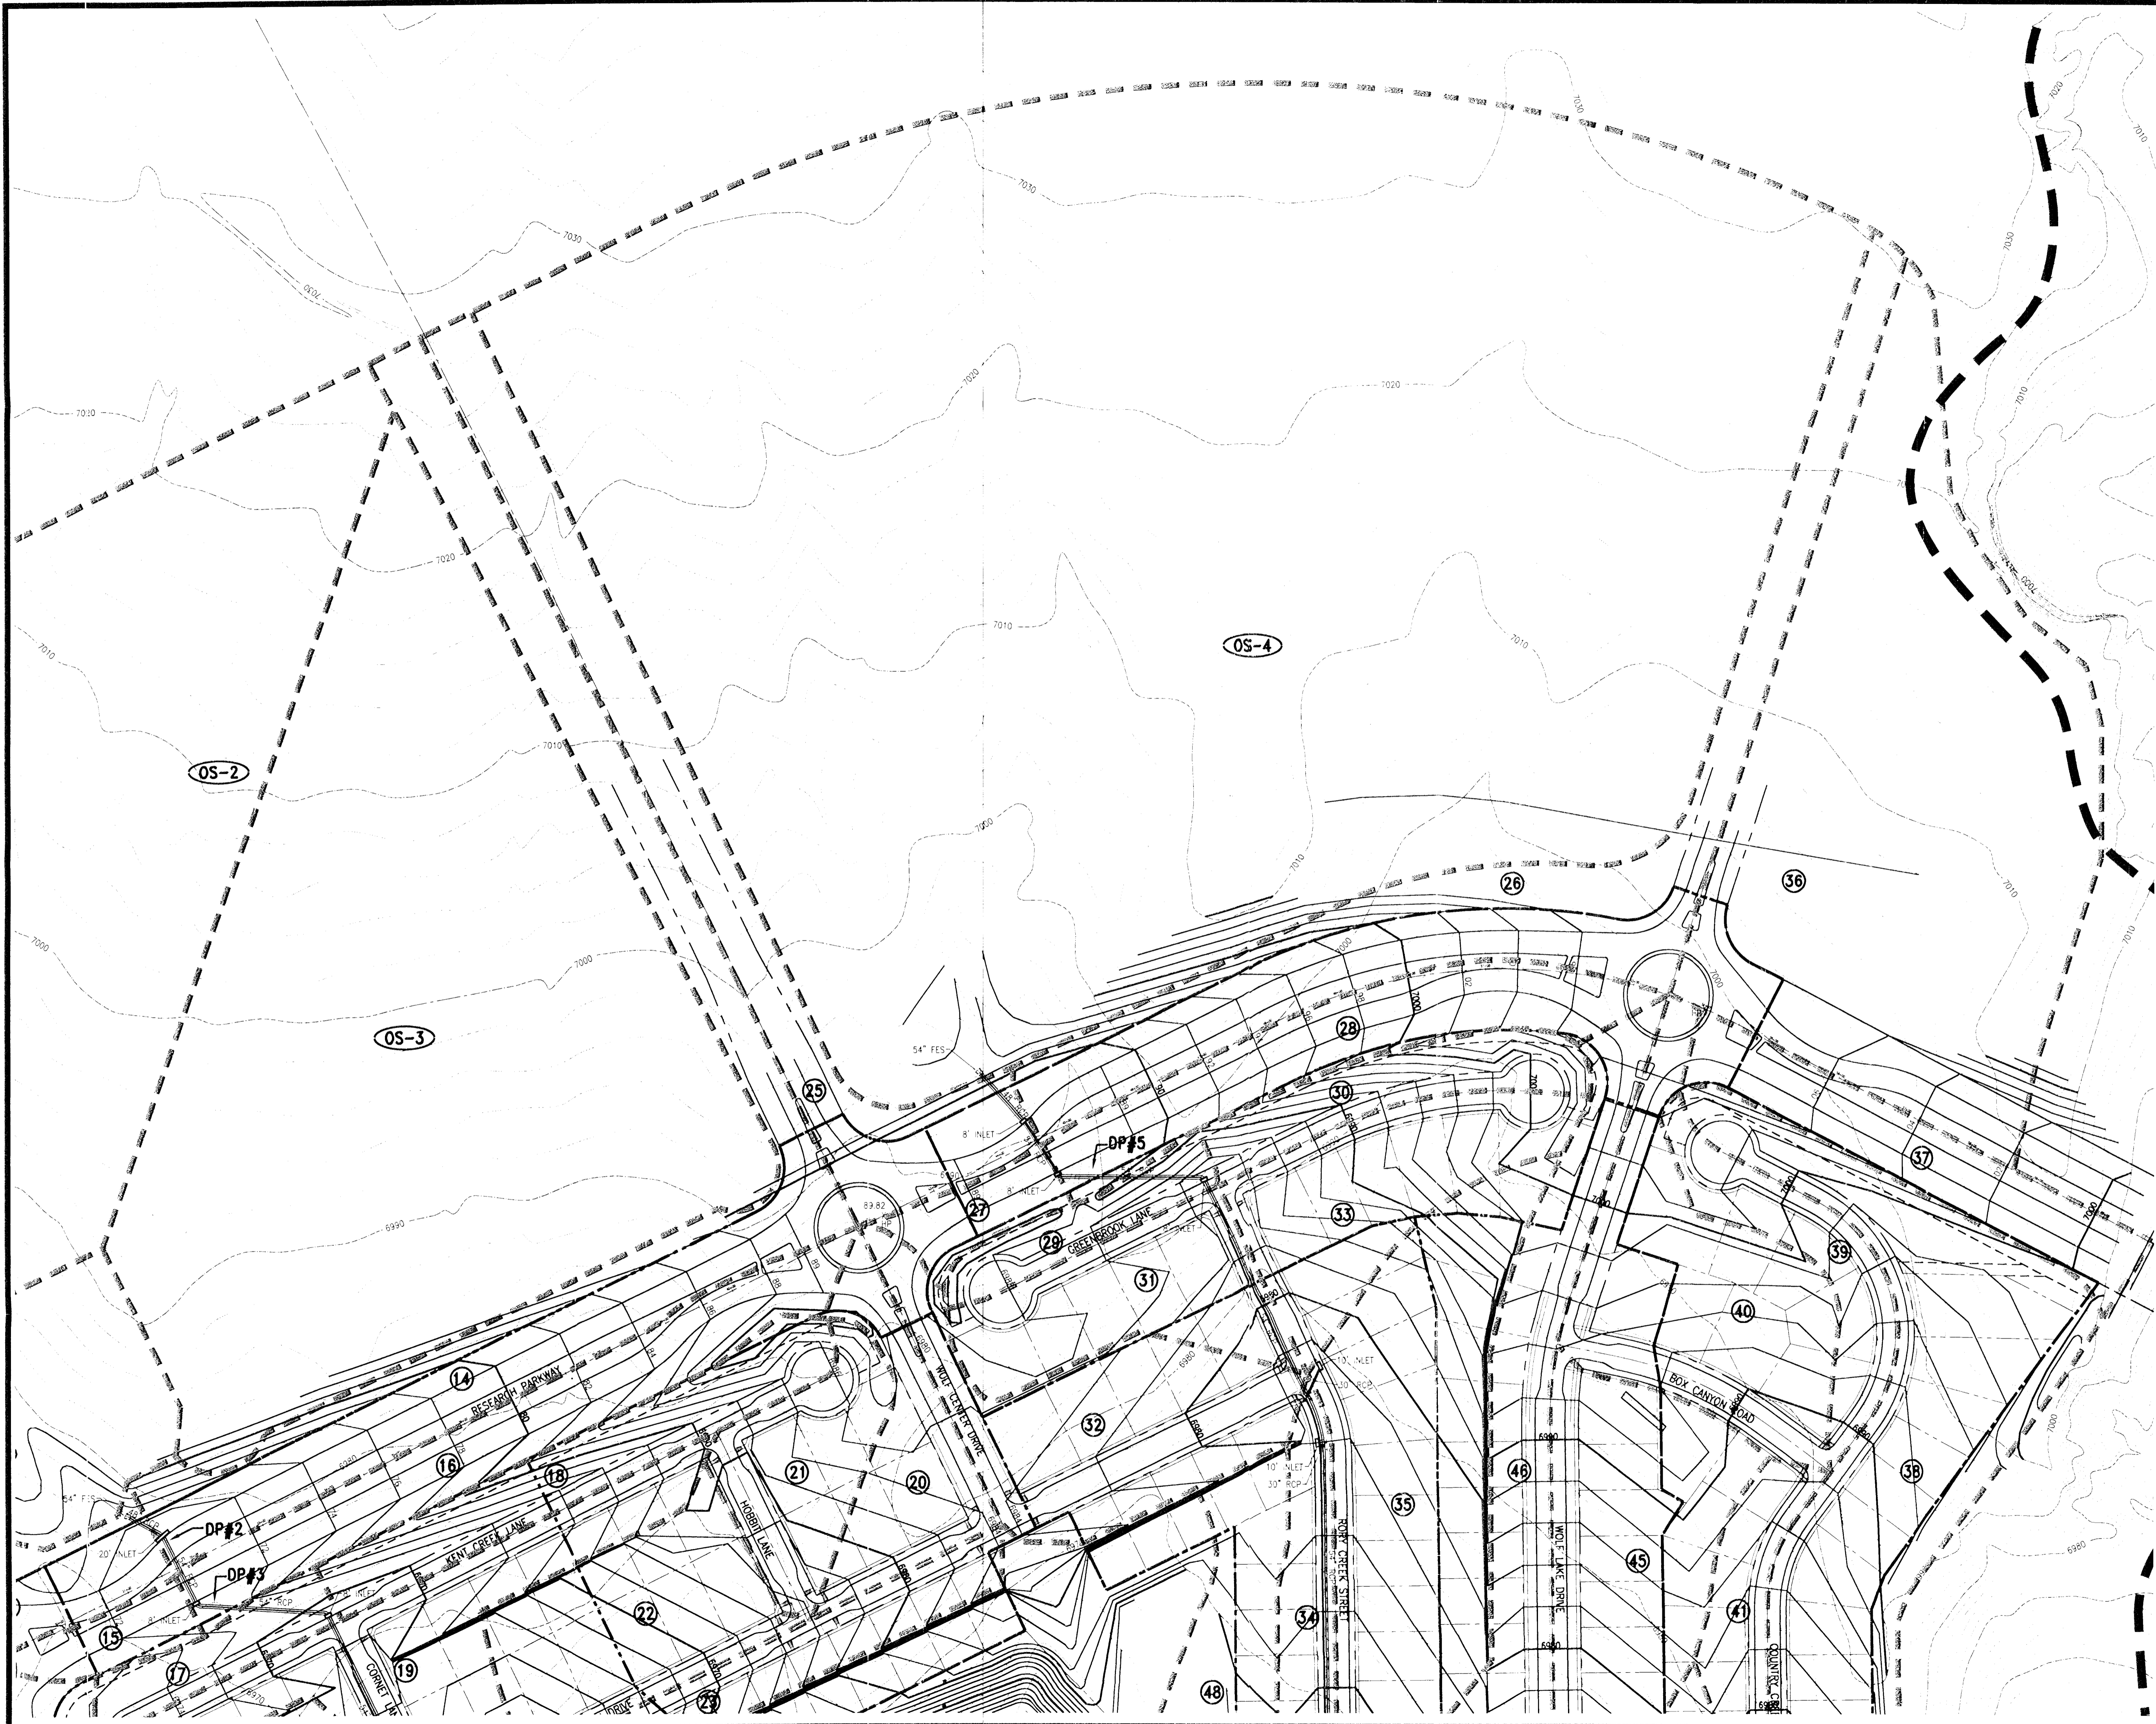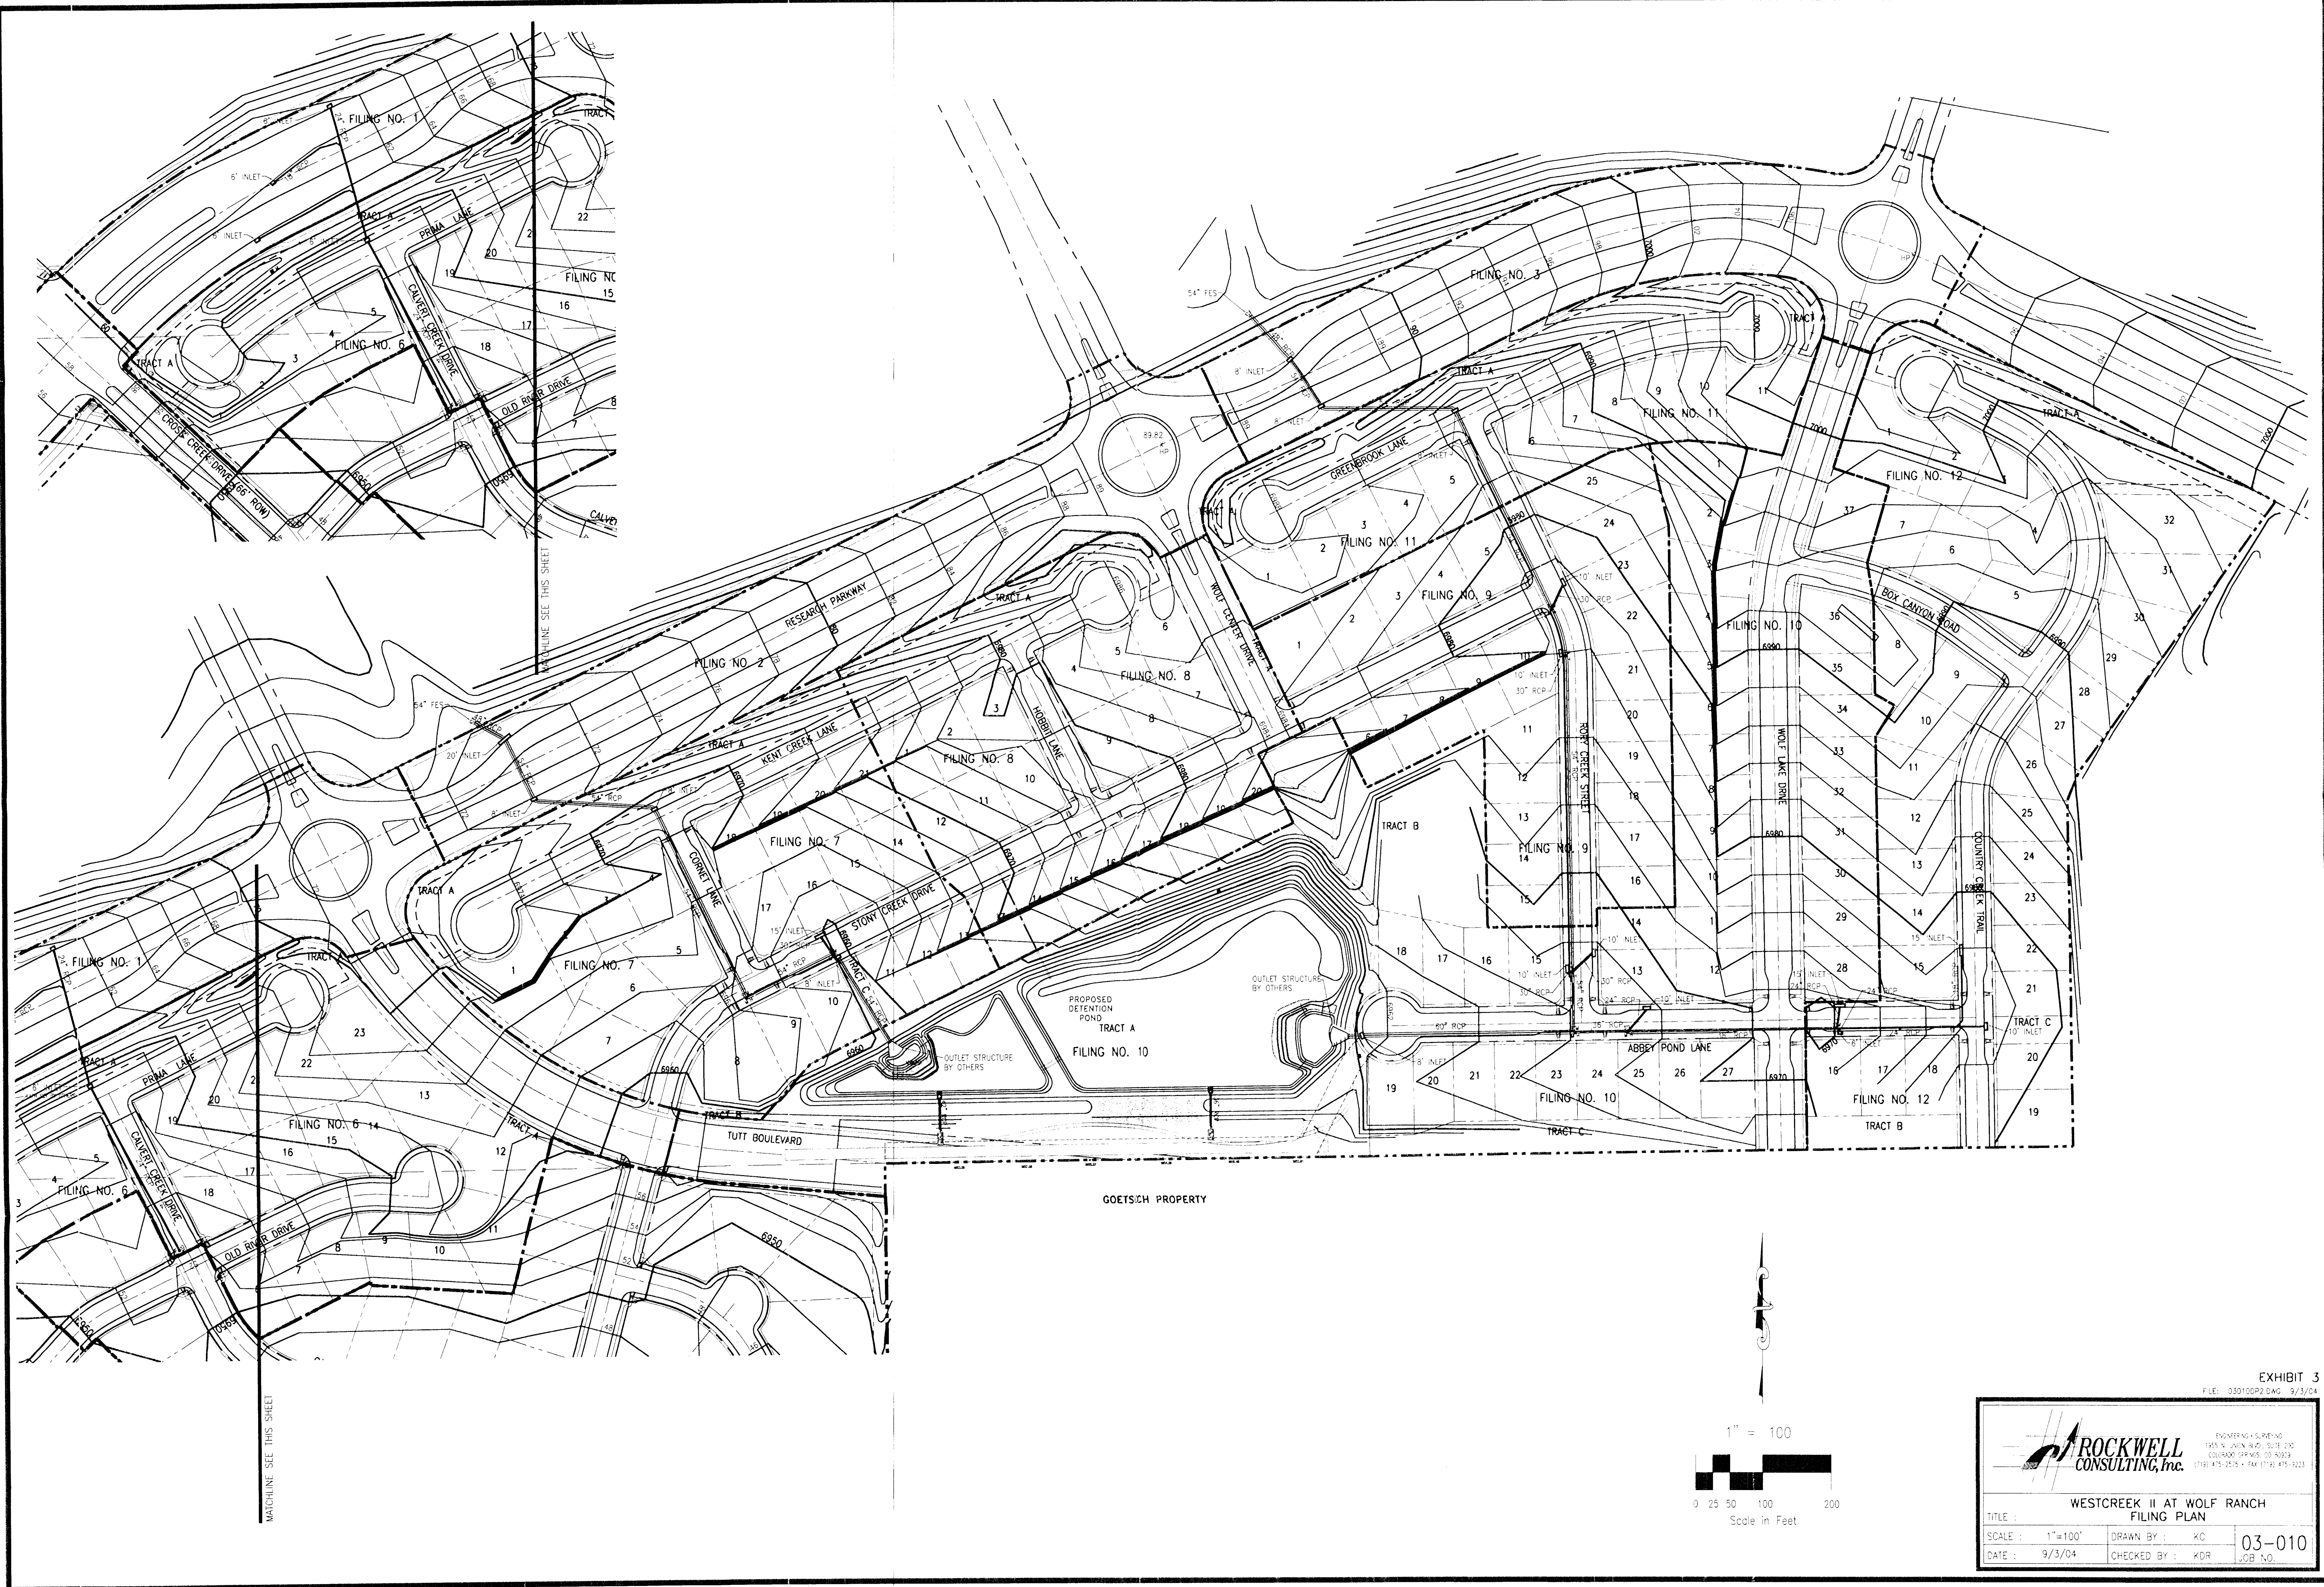

MATCHLINE SEE THIS SHEET

EXHIBIT 3
FILE: 030100P2.DWG 9/3/04

		<small>ENGINEERING & SURVEYING 1995 N. JAVIN BLVD., SUITE 210 COLUMBUS, MISSISSIPPI 39209 (714) 475-2519 • FAX (714) 475-2228</small>	
		WESTCREEK II AT WOLF RANCH FILING PLAN	
TITLE :	SCALE : 1"=100'	DRAWN BY : KC	03-010 JOB NO.
DATE : 9/3/04	CHECKED BY : KDR		