




LEGEND

MAJOR BASIN BOUNDARY
SUBBASIN BOUNDARY
STREAM
SUBBASIN—MAIN STREAM
SUBBASIN—TRIBUTARY
HYDROGRAPH LOCATION

W
N
E
S

NOTES:

Main Stream Subbasin notations (i.e. E50) designate the hydrologic design point and represent the cumulative flows generated by the subbasin and the upper stream reaches.

Tributary Subbasin flows entering the main streams are differentiated by a letter suffix and only represent flows generated by that subbasin.

BASIN DISCHARGE MAP

Master Drainage Planning Study
for
JIMMY CAMP CREEK

Design By: MAB
Drawn By: RLC
Checked By: JDT

Date: JAN, 1987
File No.: 85-832
EXHIBIT 17

WILSON & COMPANY ENGINEERS

SUMMARY OF PEAK DISCHARGES FULLY DEVELOPED FLOOD WITH DETENTION					SUMMARY OF PEAK DISCHARGES FULLY DEVELOPED FLOOD WITH DETENTION				
Design Point	6-HR, 5-YR	6-HR, 10-YR	24-HR, 5-YR	24-HR, 10-YR	Design Point	6-HR, 5-YR	6-HR, 10-YR	24-HR, 5-YR	24-HR, 10-YR
Jimmy Camp Creek Tributary									
JC10 (0003)	4,000	2,400	9,100	25,000	C10 (0003)	4,000	8,000	5,000	10,000
JC15 (0003)	4,000	2,400	9,100	25,000	C15 (0003)	4,000	8,000	5,000	10,000
JC20 (0003)	4,000	2,400	9,100	25,000	C20 (0003)	4,000	8,000	5,000	10,000
JC525 (0003)	4,000	2,400	9,100	25,000	C525 (0003)	4,000	8,000	5,000	10,000
J									