


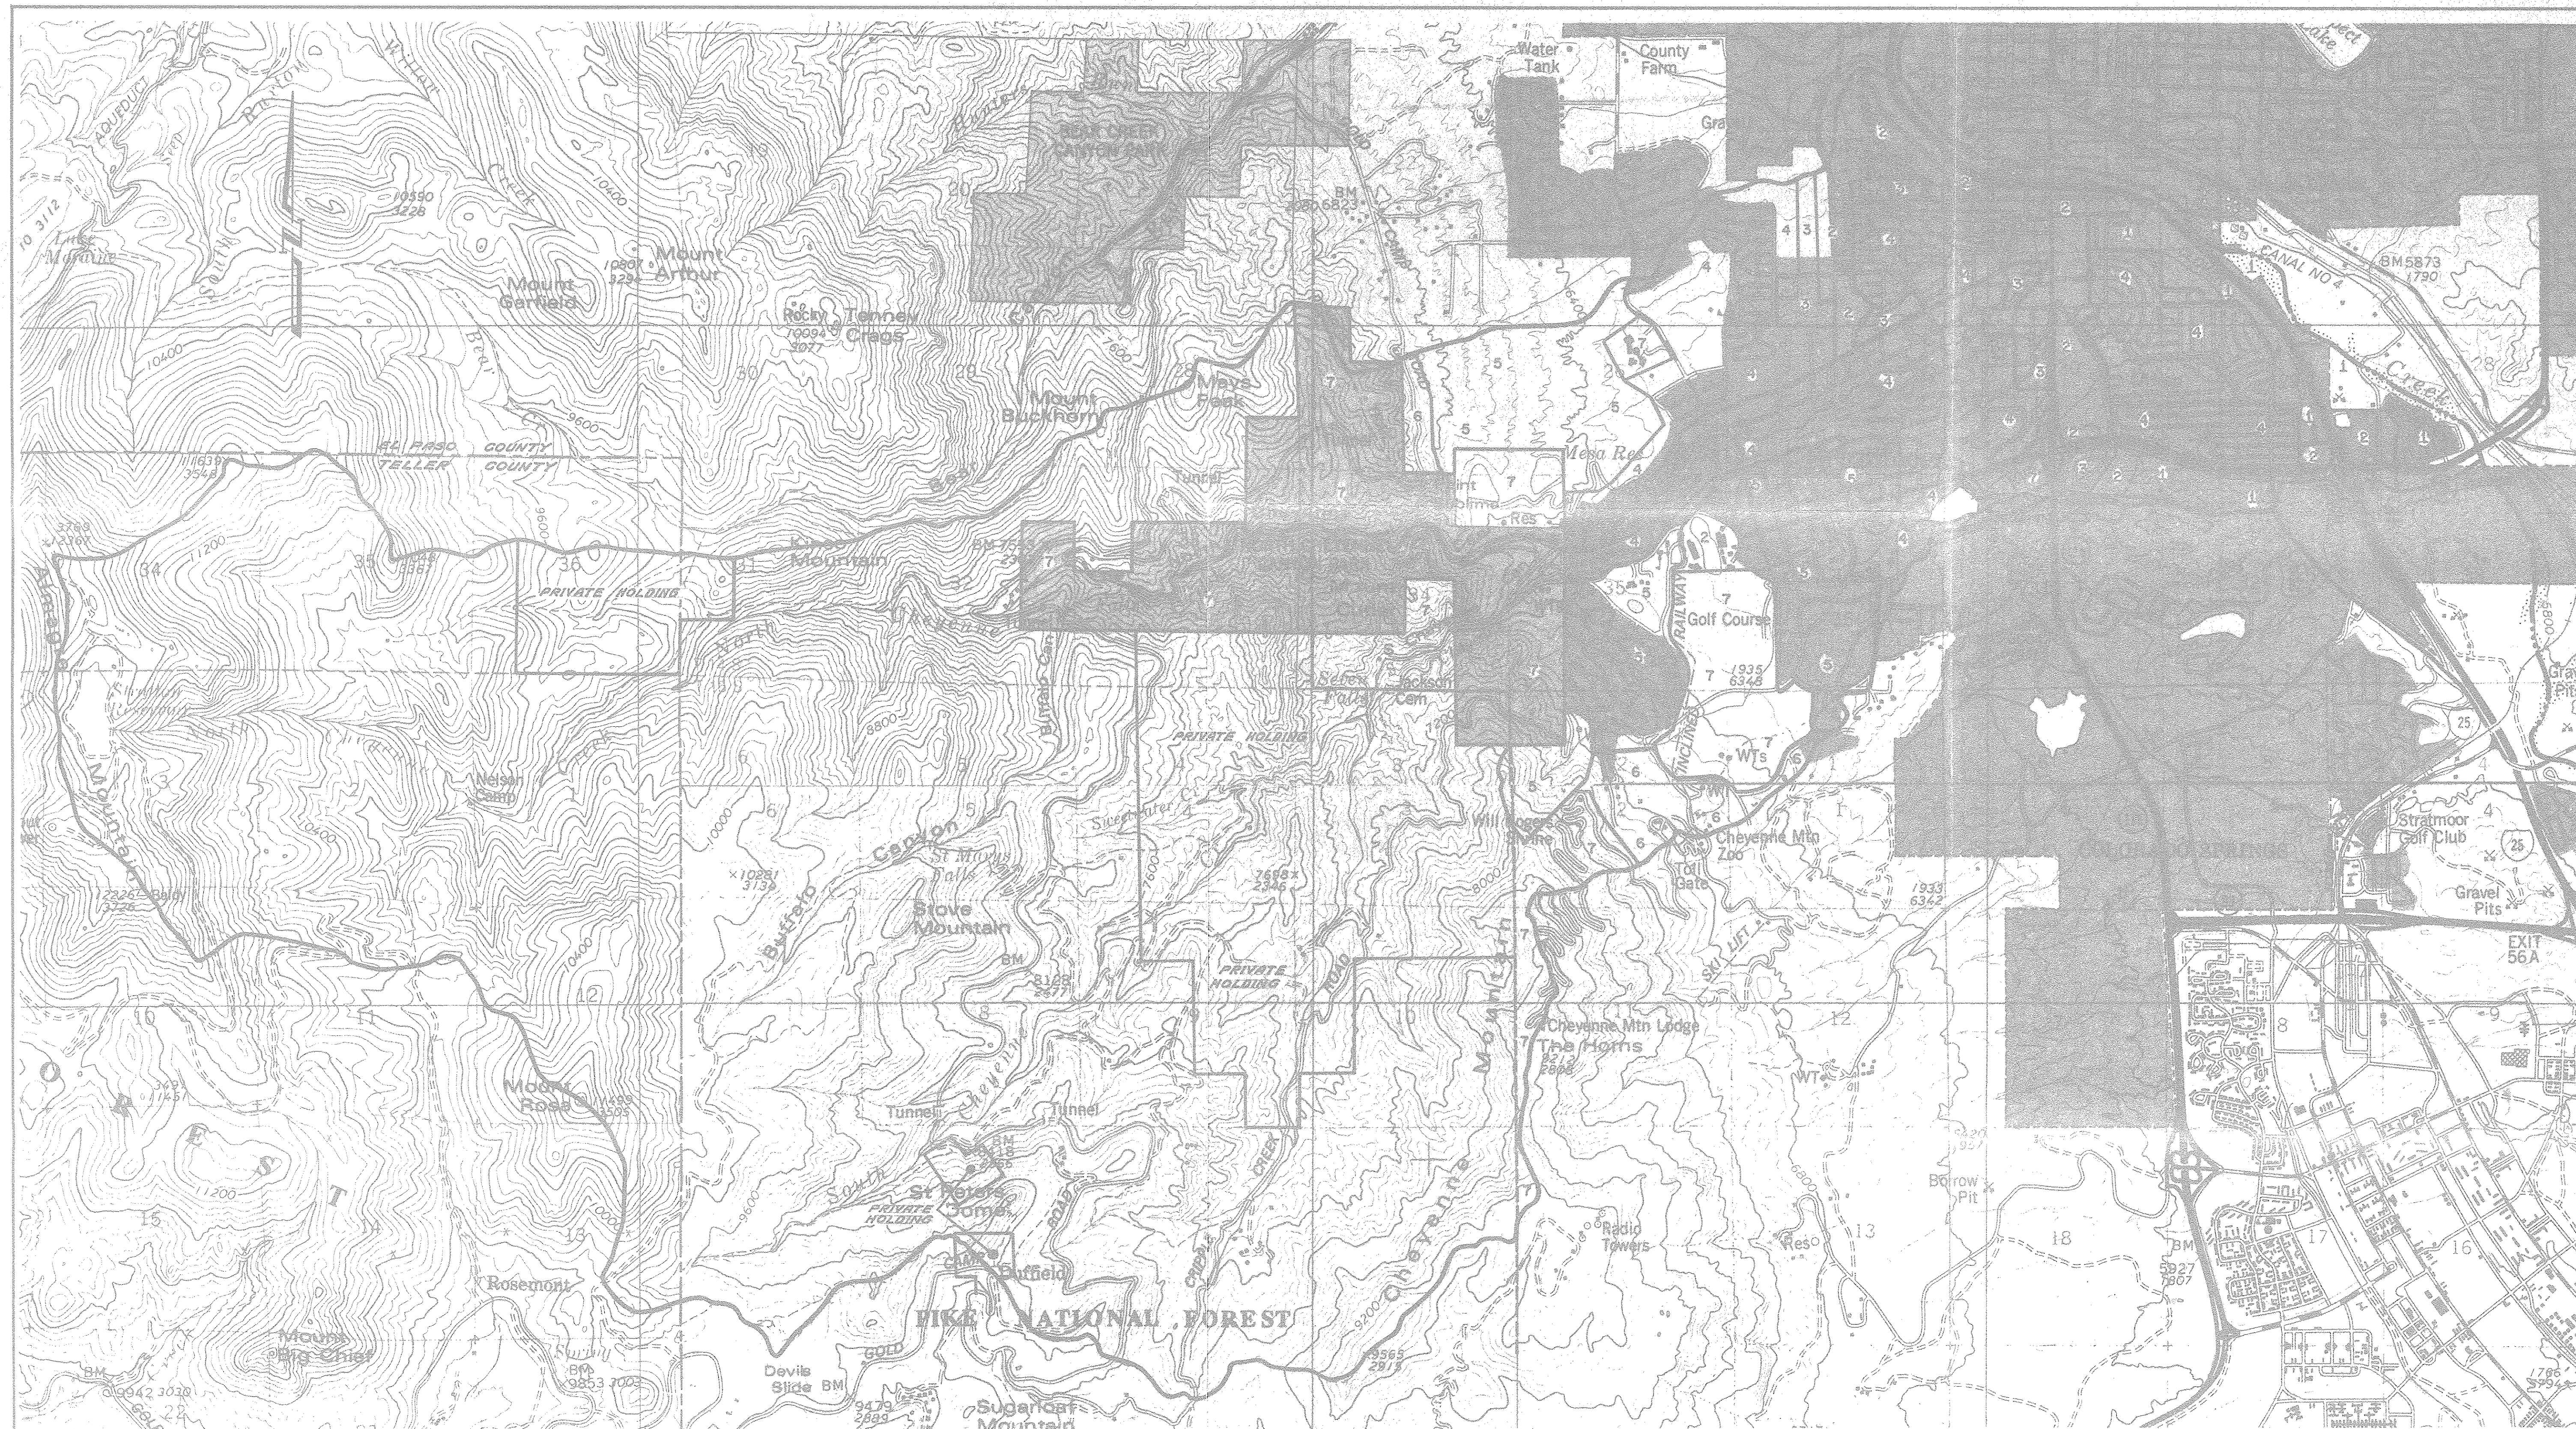

- 1 — LIGHT INDUSTRIAL
- 2 — COMMERCIAL
- 3 — MULTI-FAMILY RESIDENTIAL
- 4 — SINGLE FAMILY RESIDENTIAL—LESS THAN 1/2 ACRE
- 5 — SINGLE FAMILY RESIDENTIAL—1/2 ACRE TO 1 ACRE
- 6 — SINGLE FAMILY RESIDENTIAL—1 ACRE TO 2 ACRE
- 7 — PARKS, GOLF COURSES, SCHOOLS, OPEN LAND
- NATIONAL FOREST

**CITY OF COLORADO SPRINGS, COLORADO
SOUTHWEST AREA MASTER DRAINAGE PLAN
LAND USE MAP**

L LINCOLN DeVORE ENGINEERS GEOLOGISTS	COLORADO: Colorado Springs, Grand Junction, Pueblo, Glenwood Spgs.—WYO. Evanston
DRAWN BY: NMB CHECKED BY: GDM	SCALE: 1"=24000 CONT. INTERVAL: DATE: DEC. 1983 REVISED: