


PARK VISTA ESTATES

DRAINAGE PLAN - CLOSED SYSTEM ALTERNATE

- EXISTING STORM SEWER
- PROPOSED STORM SEWER
- A 1 BASIN LIMIT & DESIGNATION
- SURFACE RUNOFF ROUTING
- DIPSLAB
- ⊗ B HYDROGRAPH POINT

SCALE  1" = 200'

CONTOUR INTERVAL 2'

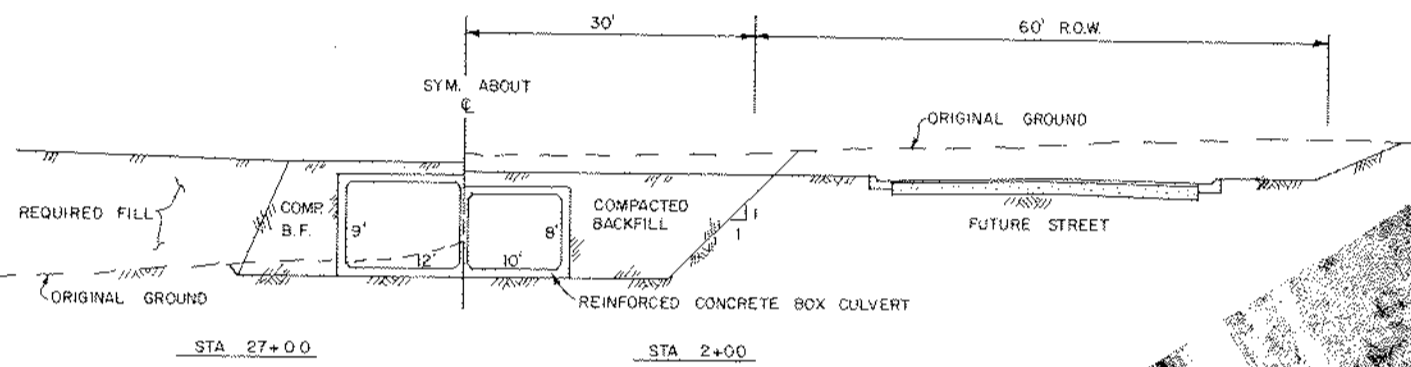

TYPICAL SECTIONS
SCALE 1" = 20'

ALL SHOWN UTILITIES WILL REQUIRE RELOCATION

