



BARNES CORRIDOR

DRAINAGE PLAN

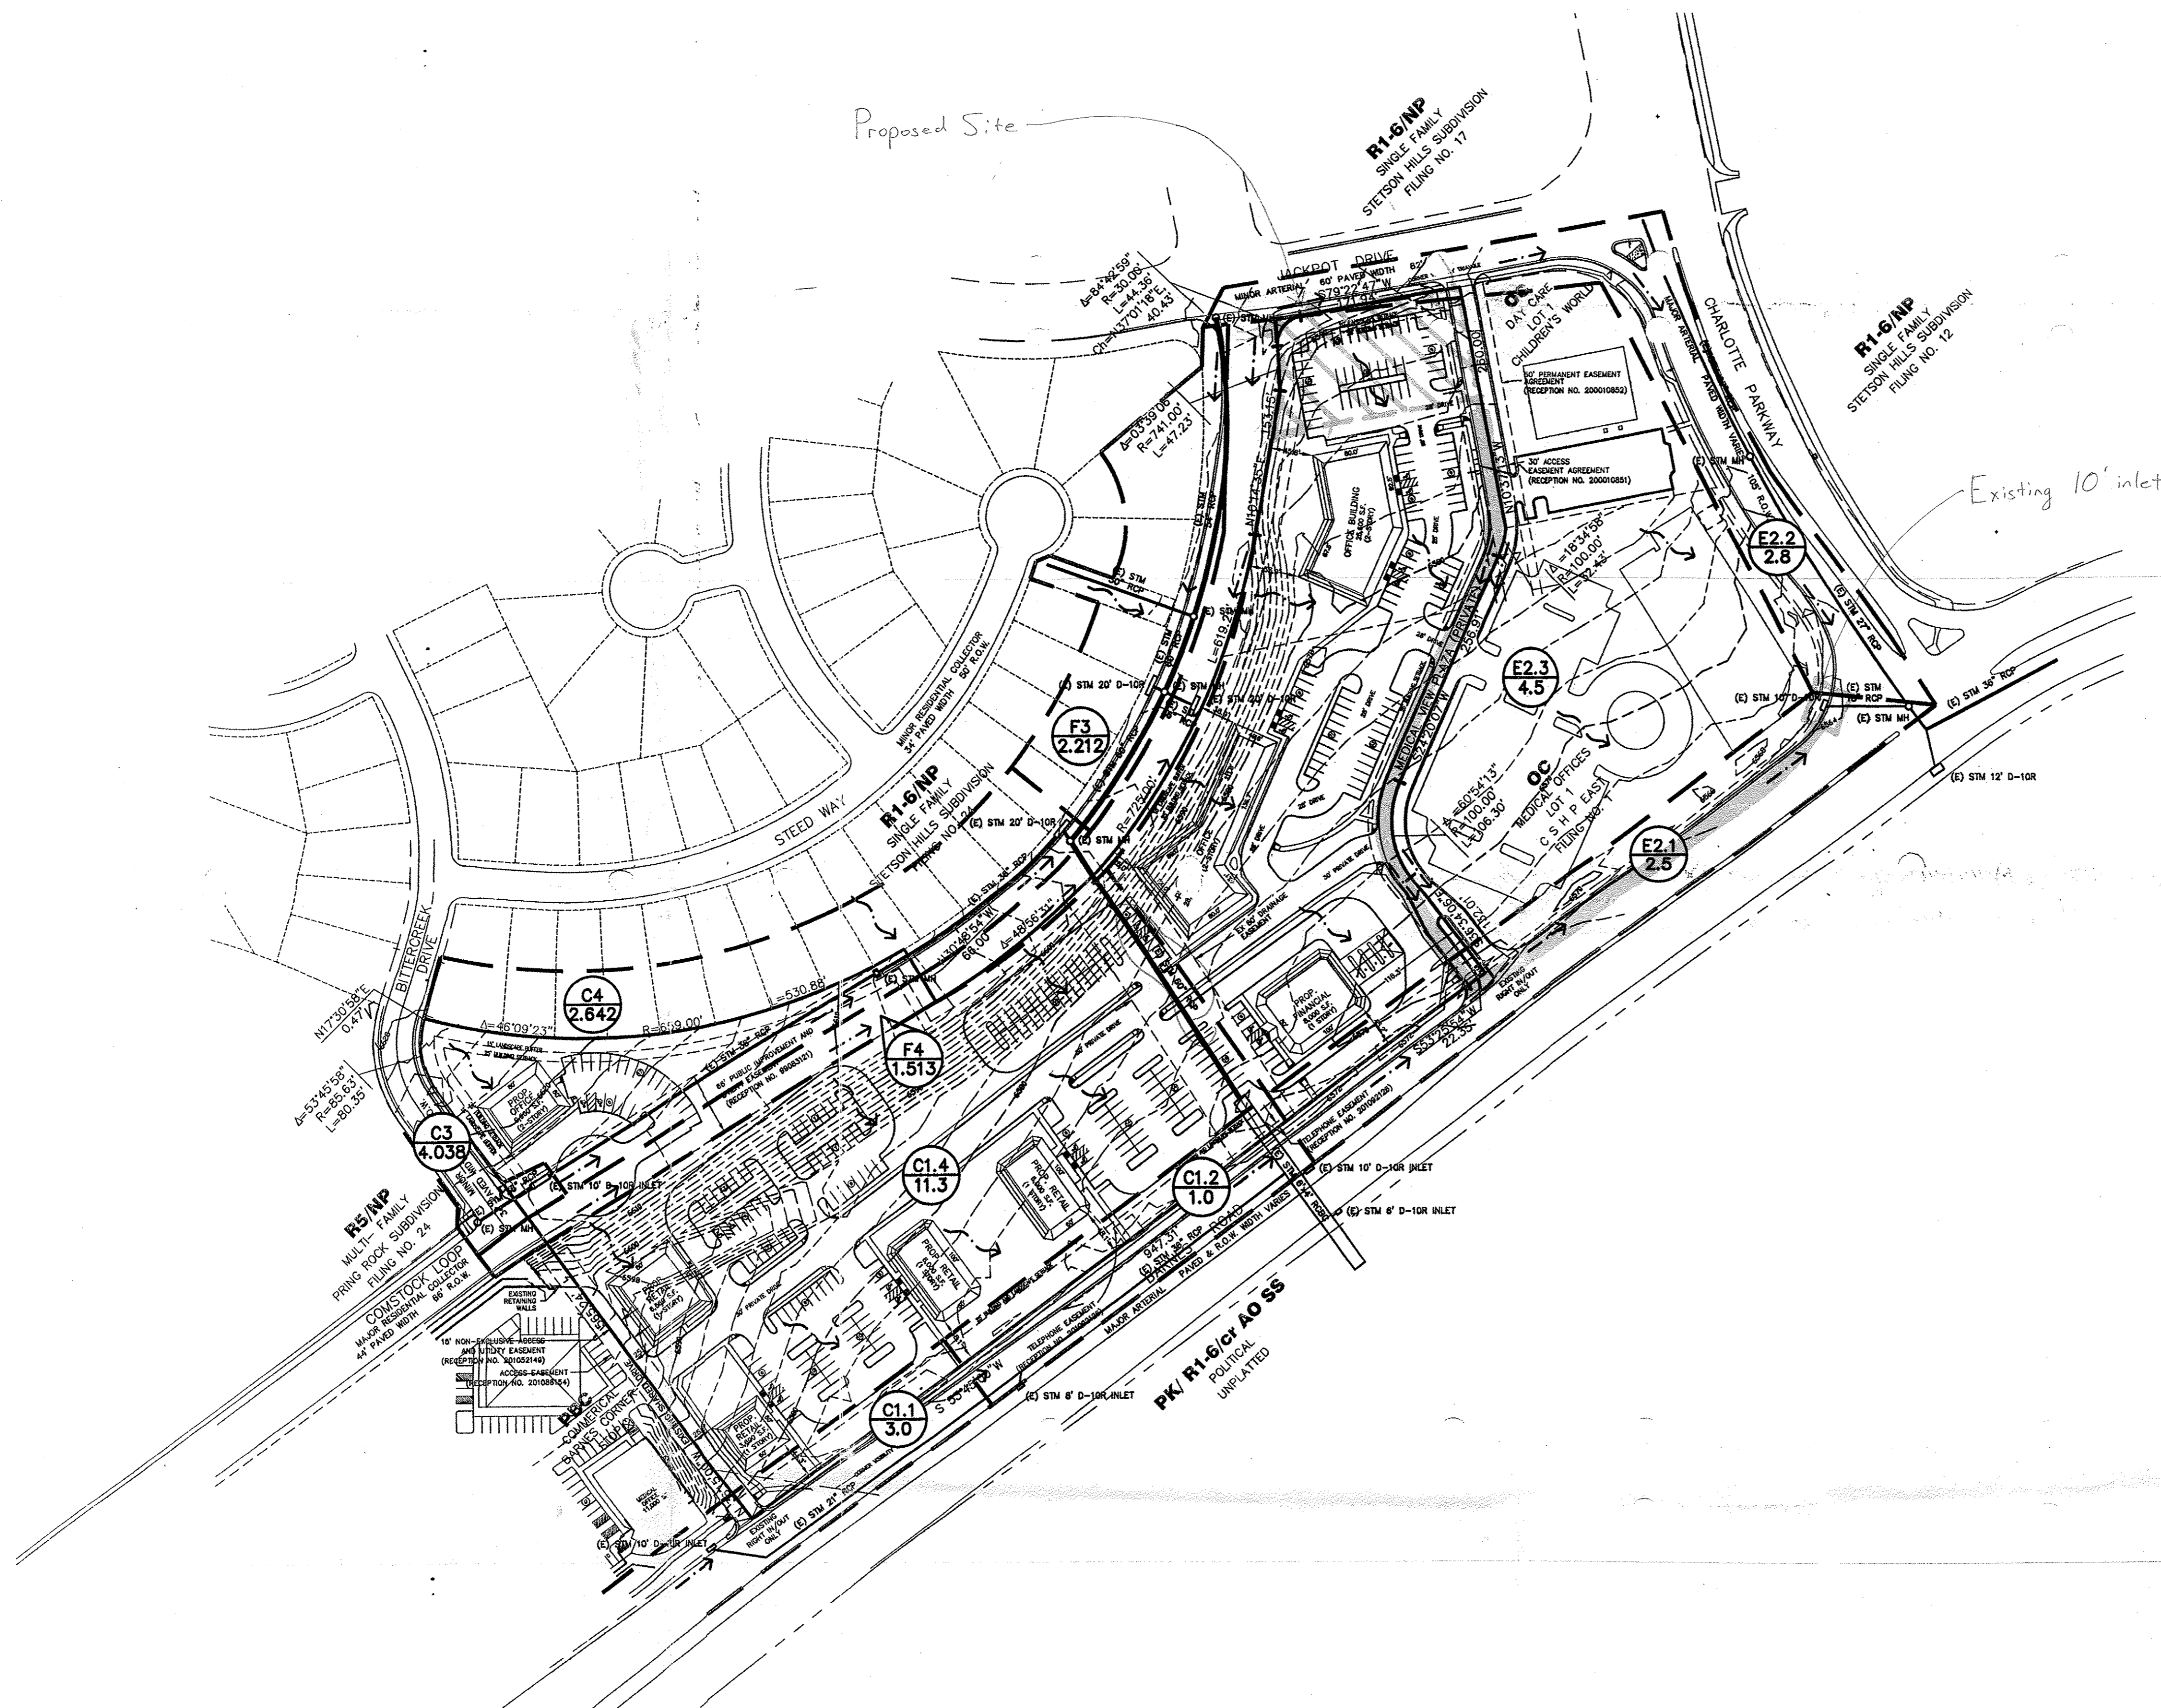

DRAINAGE PLAN LEGEND	
PLAN:	DESCRIPTION:
	MAJOR BASIN BOUNDARY
	MINOR BASIN BOUNDARY
	CONCENTRATED FLOW PATH
	SHEET FLOW DIRECTION
	DRAINAGE BASIN TAG IN DESIGNATION BASIN AREA (acres)
	DESIGN POINT TAG MINOR FLOW, Q _s (cfs) MAJOR FLOW, Q ₁₀₀ (cfs) DESIGN POINT DESIGNATION

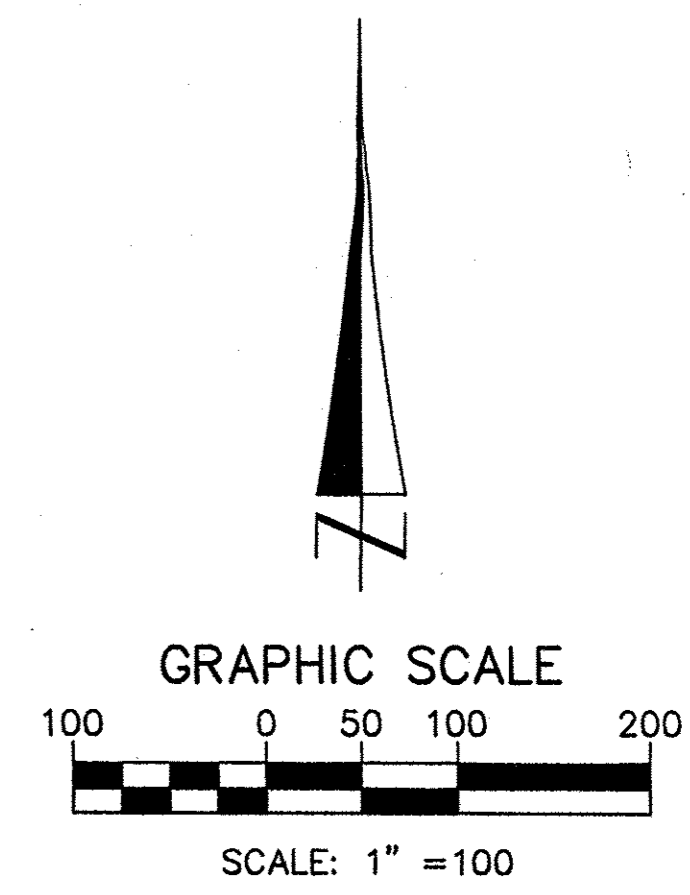

BARNES CORRIDOR			
DRAINAGE PLAN			
REVISIONS:	DRAWN BY: ZC	PROJECT NO.: 060139	berge-brewer & associates, inc. 2850 Serendipity Circle West, Ste. 100 Colorado Springs, Colorado 80917 O: (719) 227-7181 F: (719) 227-7186 ENGINEERS PLANNERS SURVEYORS
	CHECKED BY: RB	DRAWING NO.:	
	ORIGINAL DATE: 08/23/2006	SHEET: 1 of 1	