



BARNES CORRIDOR

DRAINAGE PLAN

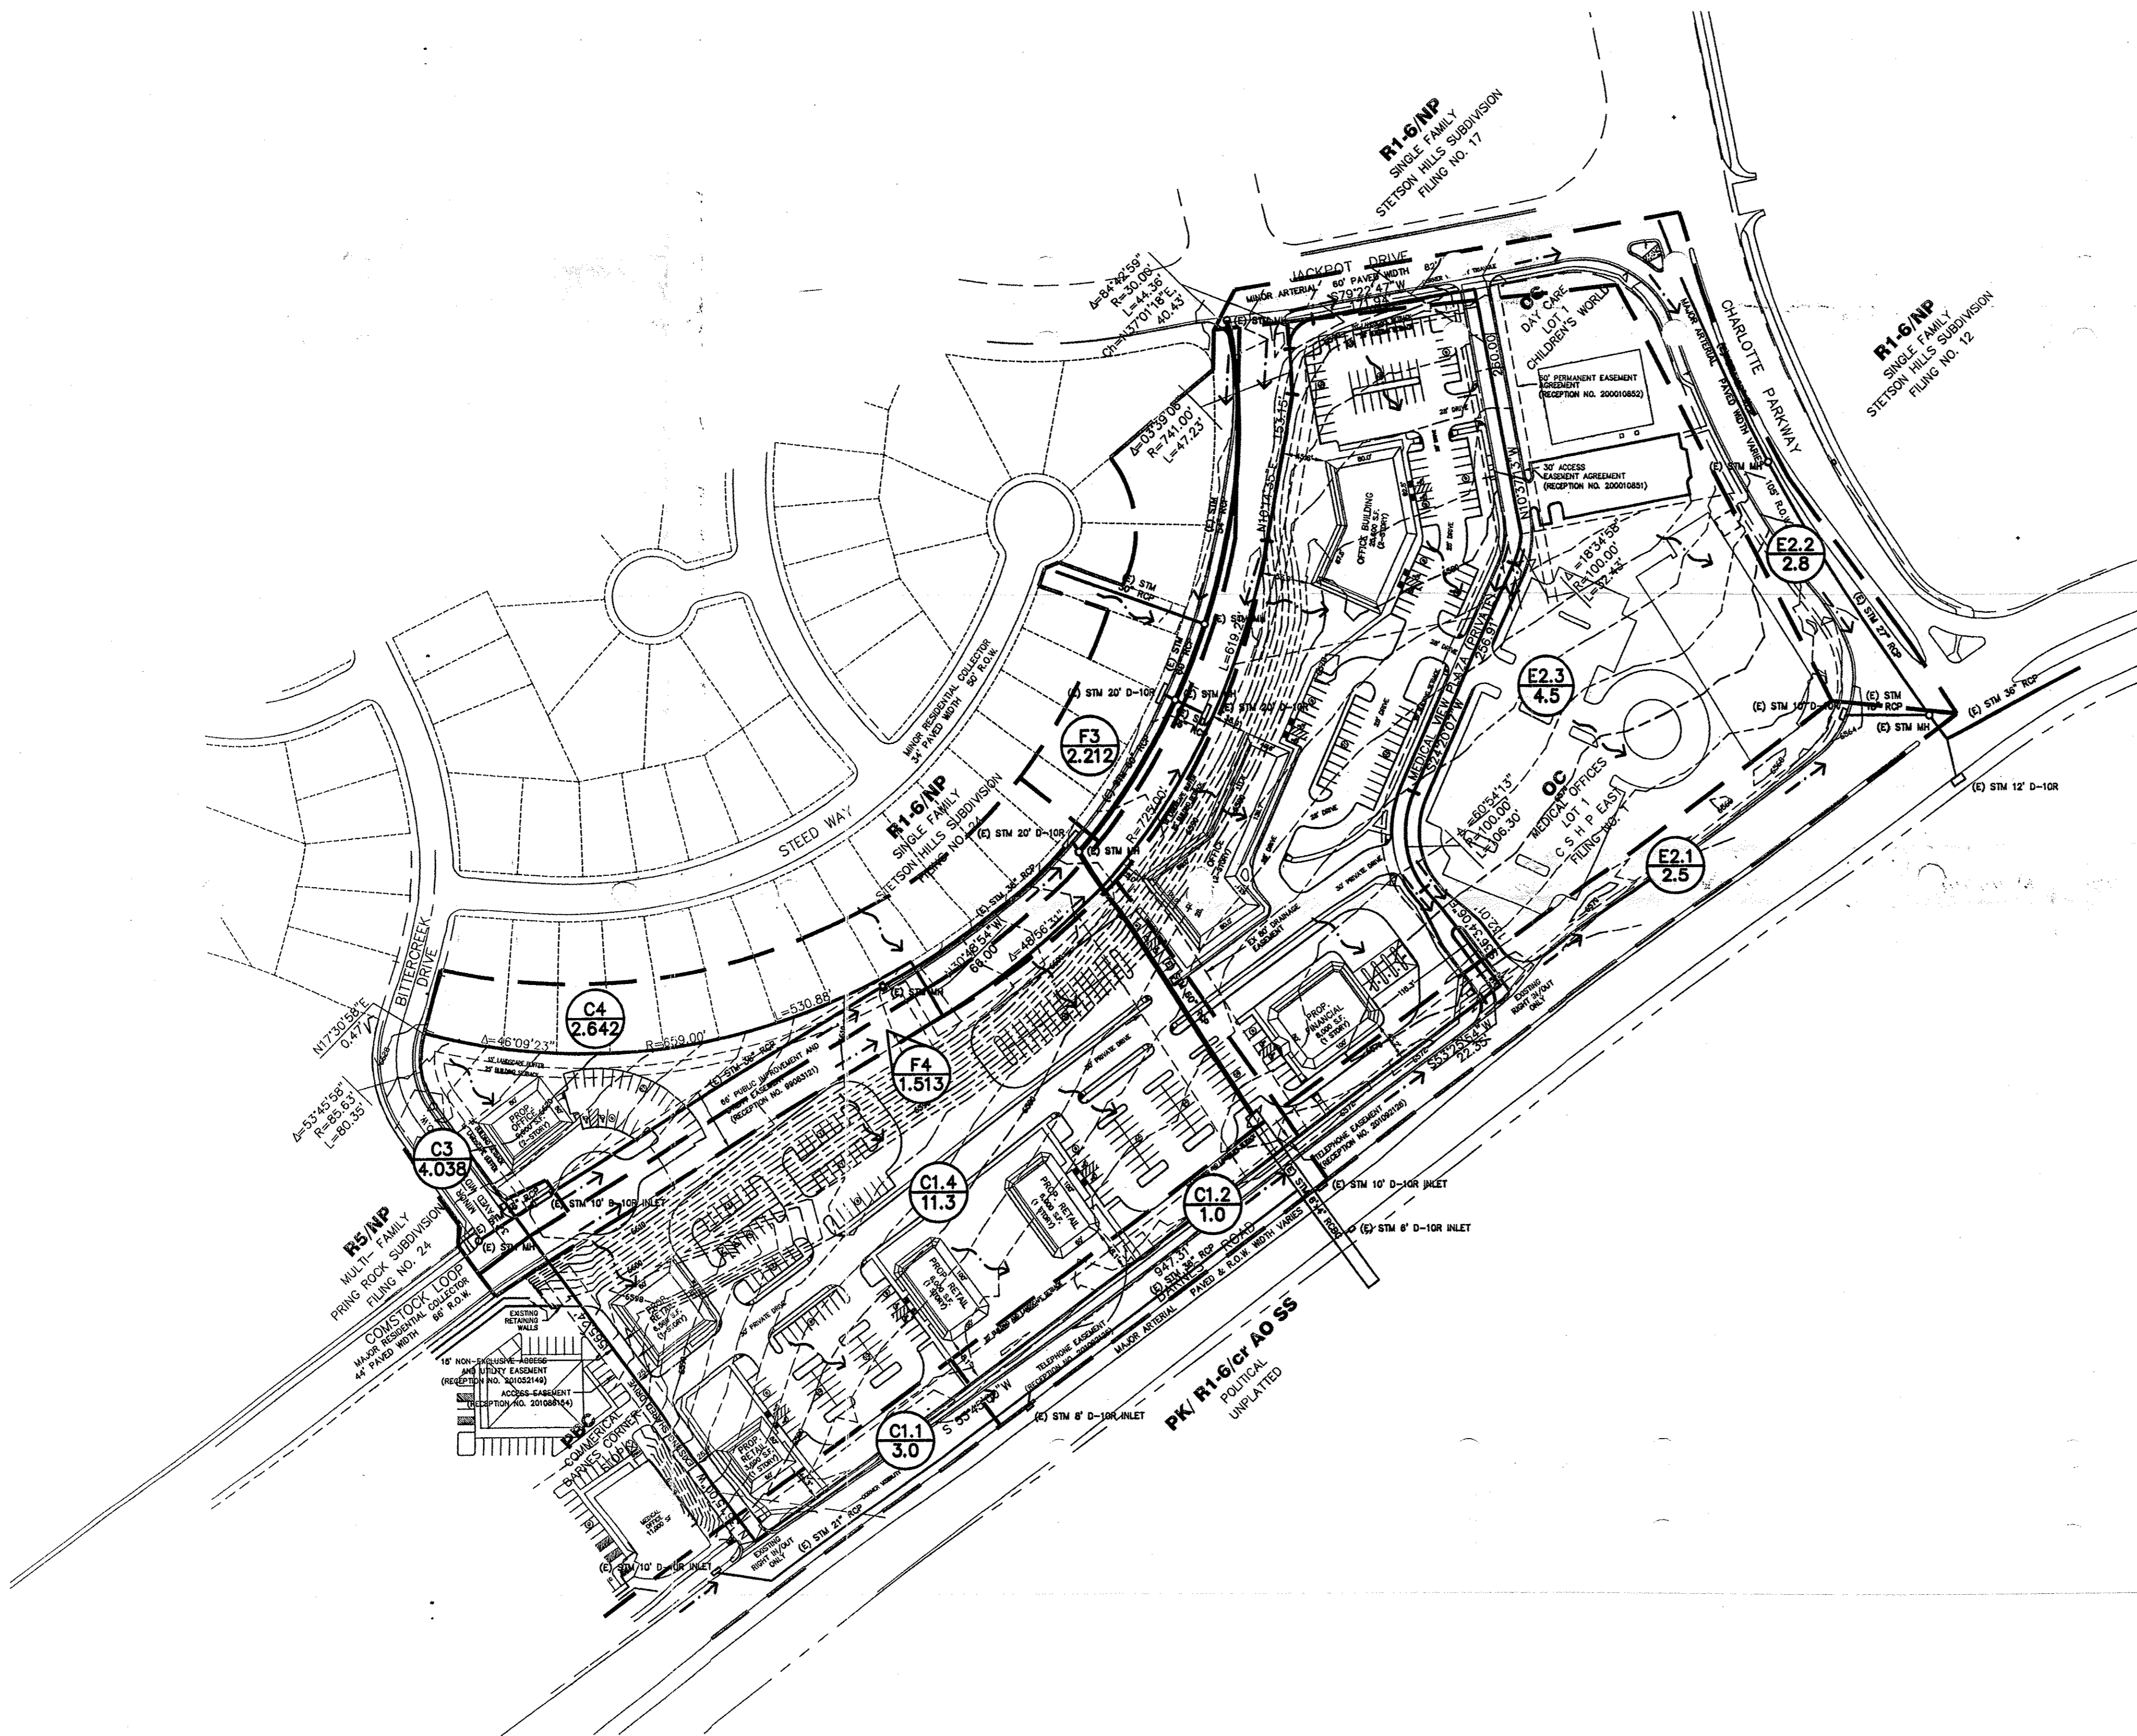

DRAINAGE PLAN LEGEND	
PLAN:	DESCRIPTION:
	MAJOR BASIN BOUNDARY
	MINOR BASIN BOUNDARY
	CONCENTRATED FLOW PATH
	SHEET FLOW DIRECTION
	DRAINAGE BASIN TAG
	IN DESIGNATION
	BASIN AREA (acres)
	DESIGN POINT TAG
	MINOR FLOW, Q_3 (cfs)
	MAJOR FLOW, Q_{100} (cfs)
	DESIGN POINT DESIGNATION

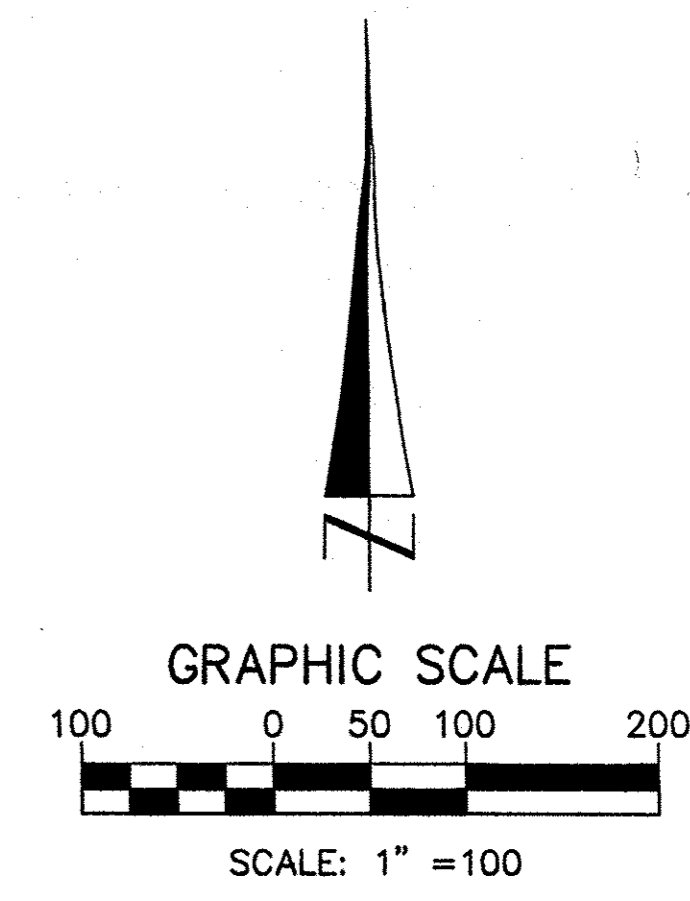

BARNES CORRIDOR			
DRAINAGE PLAN		PROJECT NO.: 060139	
DRAWN BY:	ZC	CHECKED BY:	RB
CHECKED BY:	RB	ORIGINAL DATE:	08/23/2006
DESIGNER:		SHEET:	1 of 1
berge-brewer & associates, inc.		2850 Serendipity Circle West, Ste. 100 Colorado Springs, Colorado 80917 P: (719) 227-7181 F: (719) 227-7186	
ENGINEERS		PLANNERS SURVEYORS	