


DESIGN POINT FLOWS		
	5-YEAR	100-YEAR
△	23.0 cfs	45.8 cfs
△	32.6 cfs	66.7 cfs
△	*44.3 cfs	*87.4 cfs
△	**11.7 cfs	**39.0 cfs
△	**11.0 cfs	**22.6 cfs
△	**6.2 cfs	**12.8 cfs
△	112 cfs	311 cfs

*WITHOUT PROPOSED STORM SEWER
 **WITH PROPOSED STORM SEWER

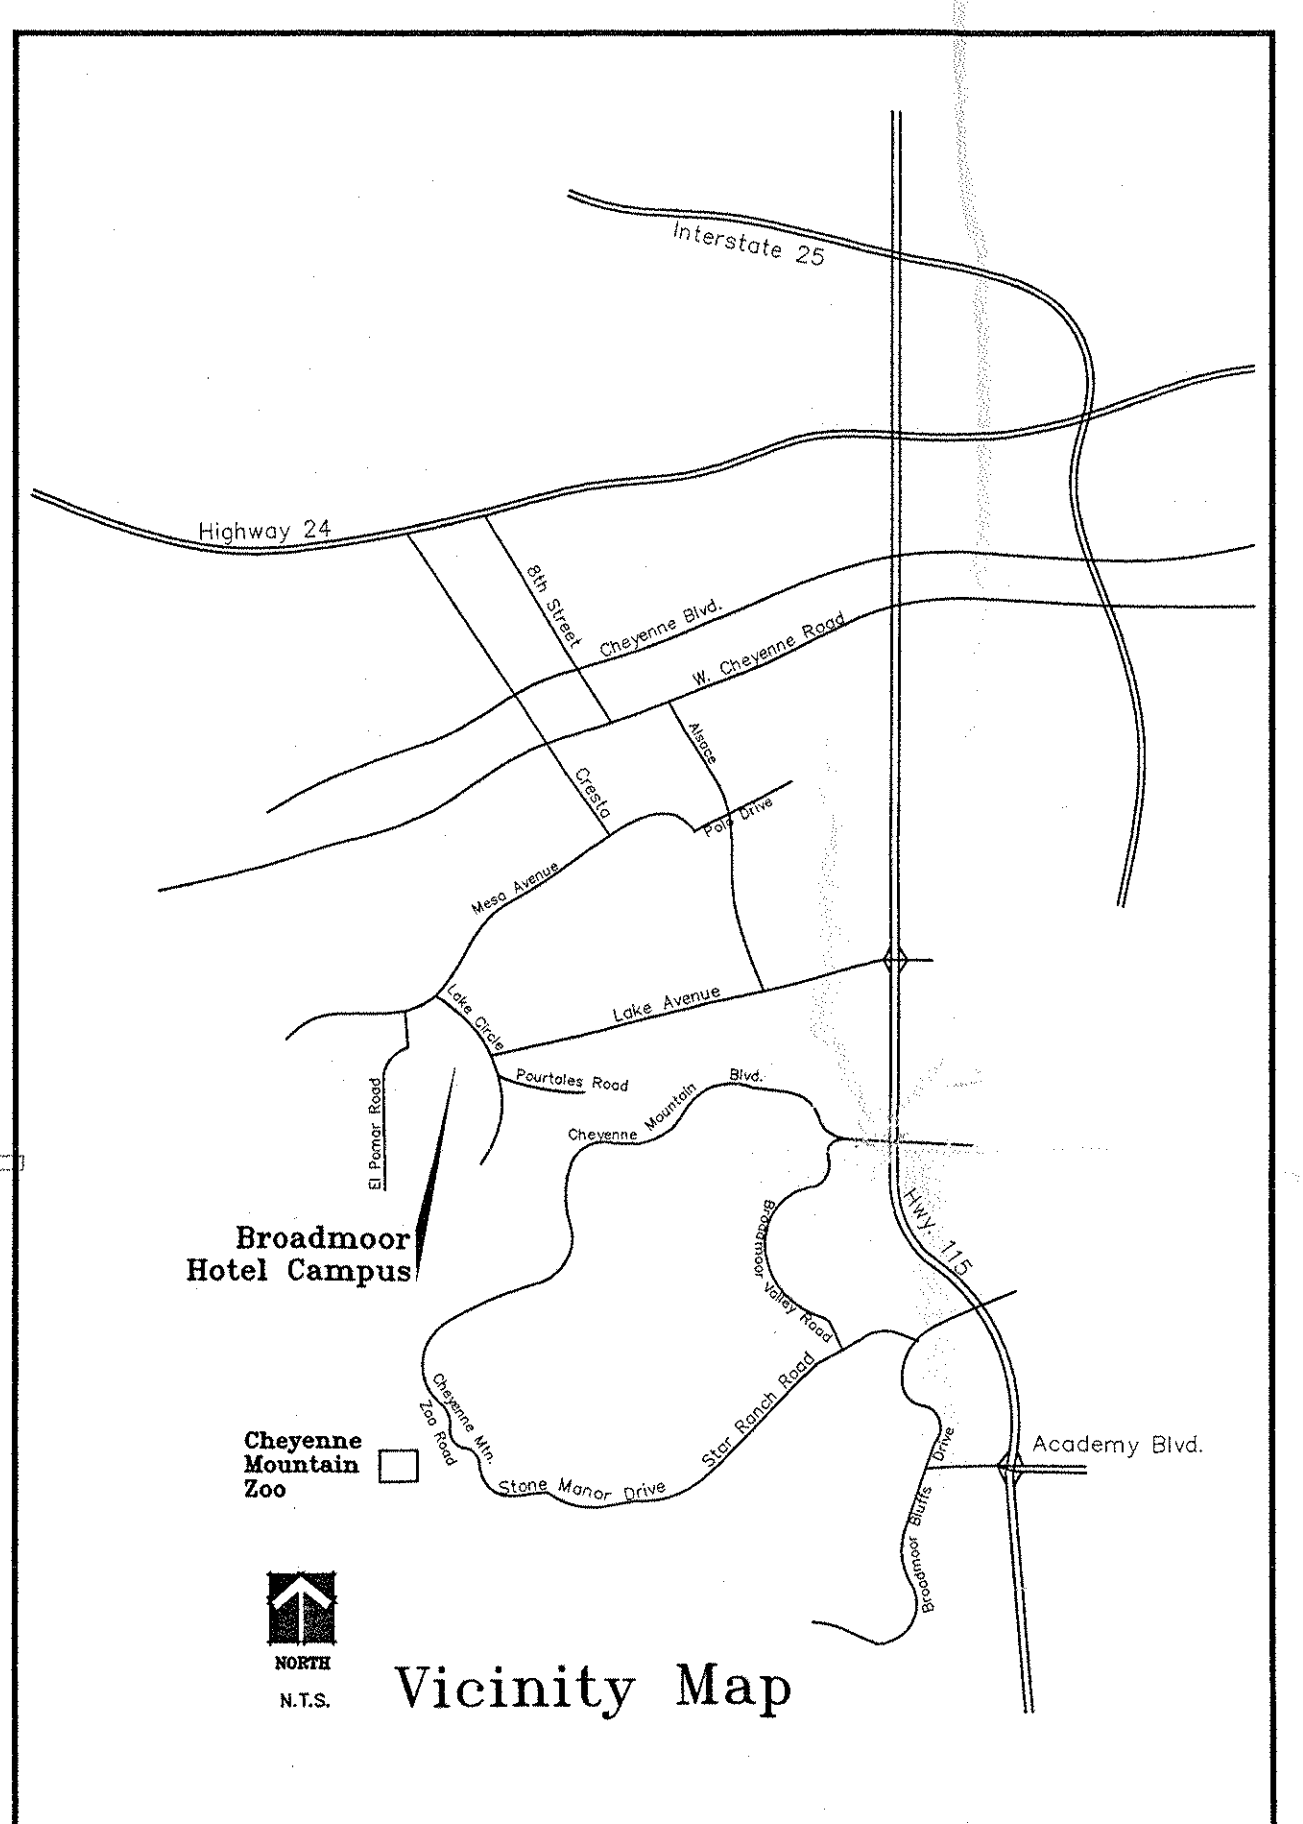

LEGEND	
R	SUB-BASIN DESIGNATION
10.24 ac	SUB-BASIN AREA
7.8 ac	5-YEAR SUB-BASIN RUNOFF
28.9 cfs	100-YEAR SUB-BASIN RUNOFF
△	DESIGN POINT
→	PROPOSED DRAINAGE BASIN BOUNDARY
→	PROPOSED FLOW DIRECTION
—	PROPOSED INDEX CONTOUR
—	PROPOSED INTERMEDIATE CONTOUR

Kiewit Engineering Corporation
 1604 South 21st Street
 Colorado Springs, Colorado 80904
 719/530-7342

THE BROADMOOR HOTEL CAMPUS
 MASTER DEVELOPMENT DRAINAGE PLAN
 FUTURE CONDITIONS
 COLORADO SPRINGS, CO 80906

Project No.: 03068
 Date: January 8, 2004
 Design: JGD
 Drawn: WMS/JGD
 Check: AWM
 Revisions:

SHEET
DP-2
 OF 2 SHEETS