




HIST.
DP#1

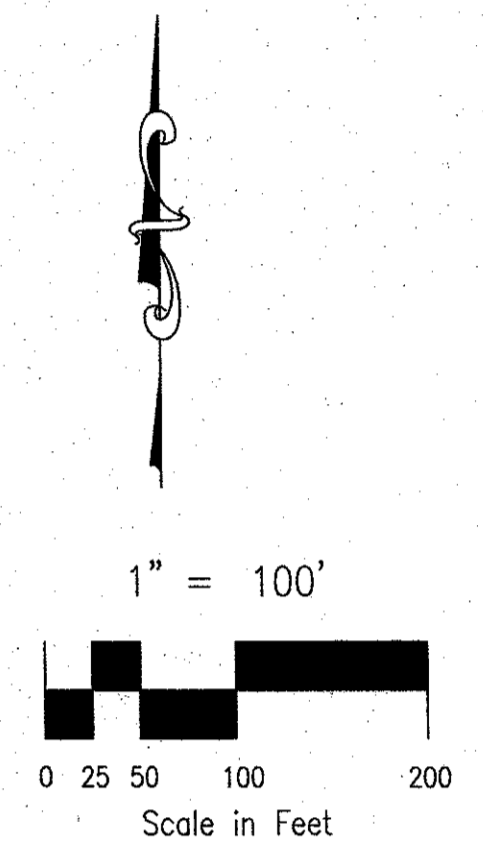

HISTORIC DRAINAGE BASIN TABLE

BASIN	AREA (Ac.)	Q ₆ (CFS)	Q ₁₀₀ (CFS)
A	3.06	2.5	6.8
B	3.32	2.6	7.0
C	3.79	3.9	10.4
D	0.51	0.8	2.1
E	9.88	7.1	18.9
F	9.13	7.7	20.5
G	2.24	2.2	6.0
DP-HI	31.93	22.9	61.2

- LEGEND**
- EXISTING CONTOURS
 - HISTORIC BASINS
 - DIRECTION OF FLOW
 - DRAINAGE BASIN

EXHIBIT 1 FILE: 15006grd11-3-15.DWG 7/1/16

ENGINEERING • SURVEYING
1955 N. UNION BLVD., SUITE 200
COLORADO SPRINGS, CO 80909
(719) 475-2575 • FAX (719) 475-9223

**BROADMOOR VIEW AT SPRING CREEK WEST FILINGS NO. 1 AND 2
HISTORIC DRAINAGE PLAN**

SCALE : 1"=100'	DRAWN BY : KDR	15-006
DATE : 7/1/16	CHECKED BY : KDR	JOB NO.