



Vicinity Map
NOT TO SCALE

DEVELOPED DRAINAGE BASIN TABLE

BASIN	AREA (Ac)	Q _s cfs	Q ₁₀₀ cfs
I	1.88	5.0	10.0
II	5.85	14.0	28.7
III	3.43	7.4	14.6
IV	7.17	17.2	35.1
V	1.90	4.8	9.6
VI	2.00	4.9	9.9
VII	2.50	6.5	13.0
VIII	1.82	4.7	9.8
IX	2.36	5.9	11.9
X	0.95	2.7	5.5
XI	1.38	3.3	6.8
XII	6.86	19.8	39.4
XIII	3.44	7.4	14.7
XIV	7.23	15.6	30.9
XV	4.40	10.6	21.3
XVI	4.97	11.6	23.3
XVII	8.47	10.9	26.9
XVIII	7.25	10.2	23.7
XIX	3.24	5.5	12.2
XX	2.04	4.7	10.7
XXI	3.80	7.4	16.8
XXII	2.35	6.2	12.5
XXIII	0.64	1.8	3.7
XXIV	0.85	4.0	6.9
OS-1	18.40	45.7	85.4
DP#1	20.28	49.6	92.9
DP#2	6.32	15.5	31.4
DP#3	9.63	22.5	45.2
DP#4	8.61	18.5	33.1
DP#5	15.72	19.9	48.2

DESIGN POINT TABLE


DP	AREA (Ac)	Q _s cfs	Q ₁₀₀ cfs
DP#1	10.0	12.5	30.4

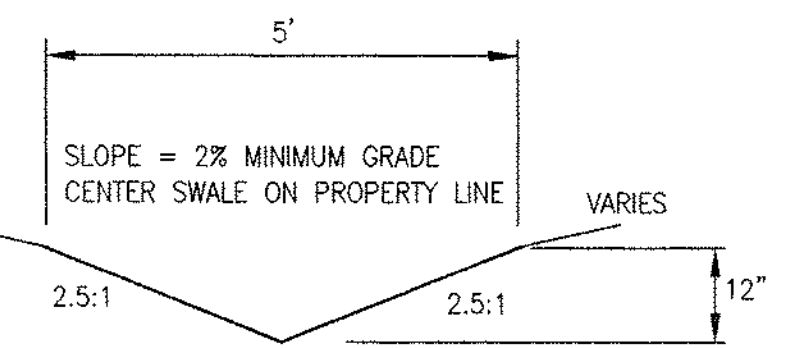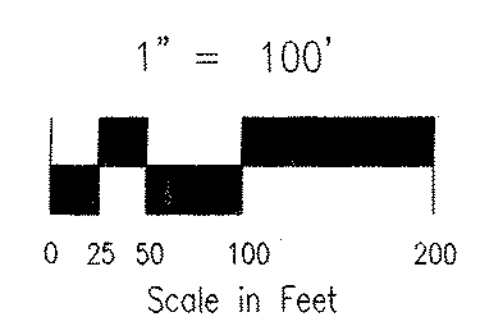

TYPICAL LOT LINE SWALE
NO SCALE

NOTES:

1. ALL SIDE LOT LINE SWALES ARE TO BE CONSTRUCTED AT A MINIMUM DEPTH, WIDTH AND SLOPE PER THE SECTION SHOWN ON THIS PLAN.
2. BUILDER IS RESPONSIBLE FOR ALL LOT DRAINAGE.
3. THIS PLAN IS A GUIDE, THE BUILDER MAY REQUEST A DIFFERENT DRAINAGE SCHEME FOR AN INDIVIDUAL LOT FROM DEVELOPMENT MANAGEMENT INC.
4. ALL CURB AND GUTTER TO BE TYPE 2 (RAMP) UNLESS NOTED OTHERWISE.



ENGINEERING • SURVEYING
2808 STRONG LANE, SUITE #100
COLORADO SPRINGS, CO 80907
(719) 475-2975 • FAX (719) 475-9223

**CANYON VIEW
DEVELOPED DRAINAGE PLAN**

TITLE :	CANYON VIEW DEVELOPED DRAINAGE PLAN	
SCALE :	1"=100'	DRAWN BY : FRC
DATE :	11/13/99	CHECKED BY : KDR
		97-097 JOB NO.