



DUBLIN NORTH MASTER DEVELOPMENT DRAINAGE PLAN (EXISTING CONDITIONS)

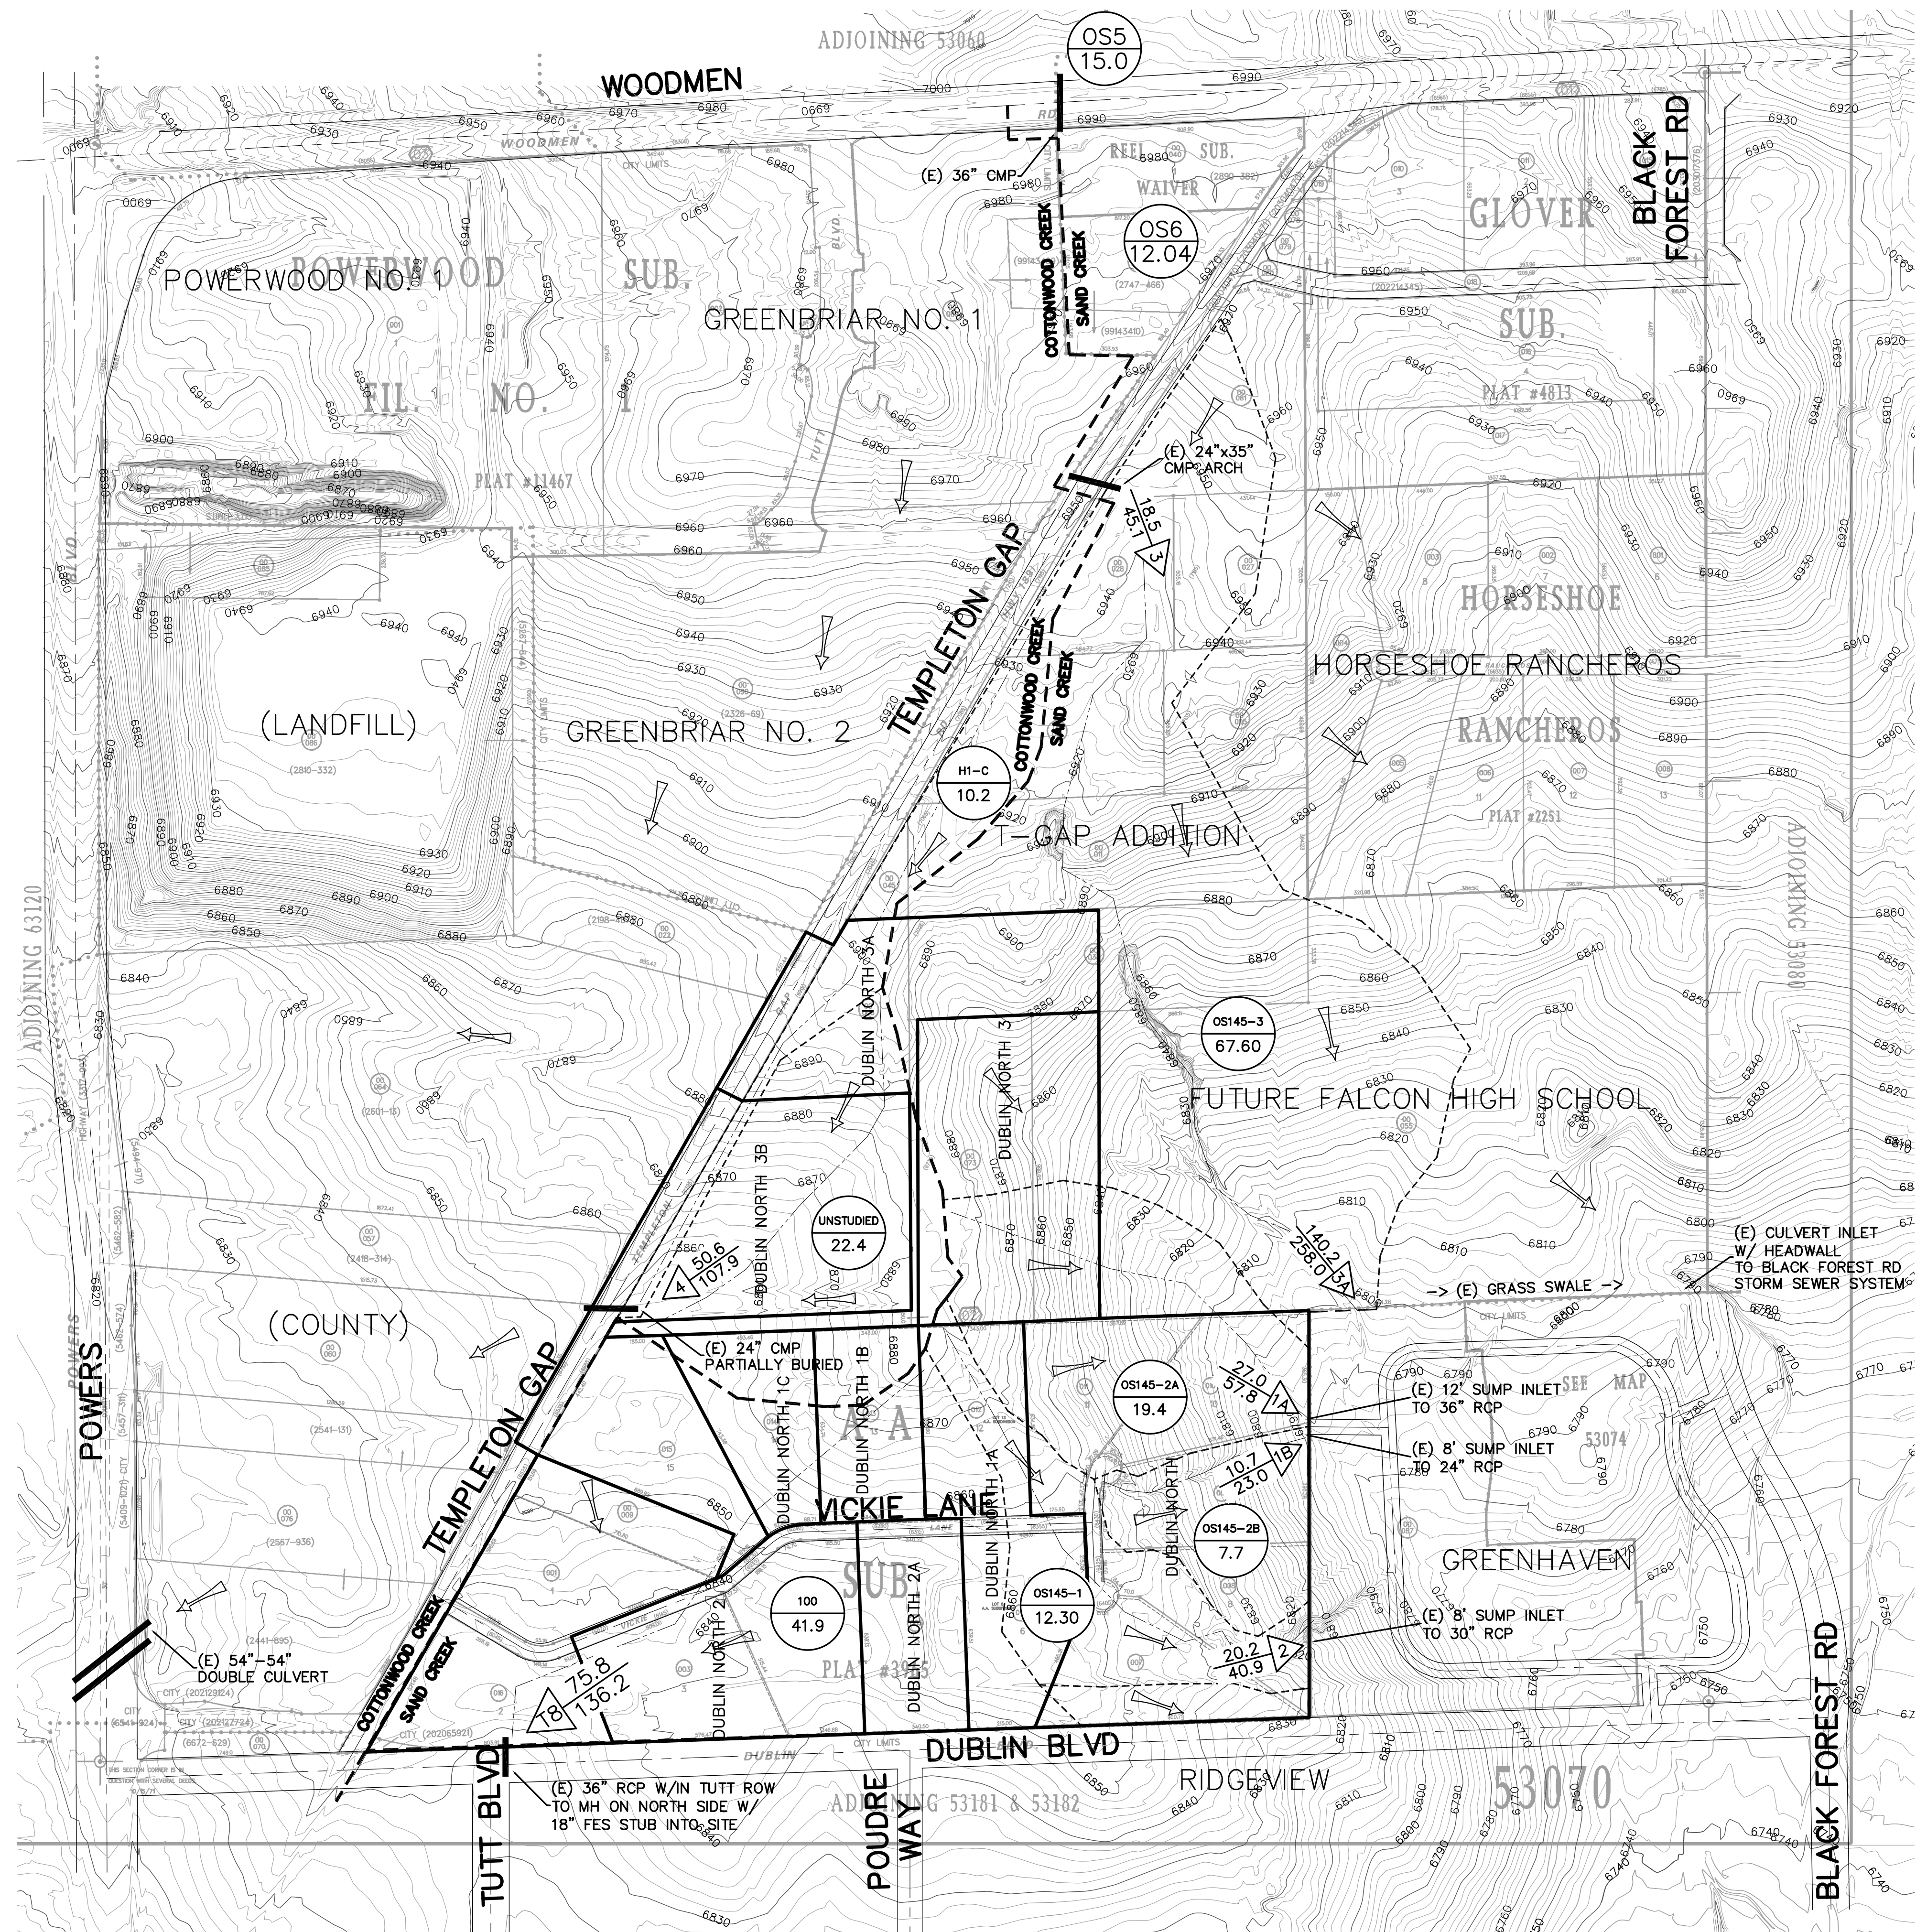

DRAINAGE PLAN LEGEND	
	DRAINAGE BASIN BOUNDARY
	SUB-BASIN BOUNDARY
	DRAINAGE PATH
	DRAINAGE BASIN TAG
	— BASIN DESIGNATION
	— BASIN AREA (acres)
	DESIGN POINT TAG
	— MINOR FLOW (cfs)
	— MAJOR FLOW (cfs)
	— DESIGN POINT DESIGNATION

DRAINAGE BASIN SUMMARY		
BASIN DESIGNATION:	MINOR FLOW (cfs):	MAJOR FLOW (cfs):
OS5	12.4	30.3
OS6	8.2	20.1
H1-C	16.8	35.8
100	75.8	136.2
OS145-1	20.2	40.9
OS145-2A	27.0	57.8
OS145-2B	10.9	23.4
OS145-3	140.2	258.0
(UNSTUDIED)	33.8	72.1

DESIGN POINT SUMMARY		
DESIG POINT:	MINOR FLOW (cfs):	MAJOR FLOW (cfs):
1A	27.0	57.8
1B	10.7	23.0
2	20.2	40.9
3	18.5	45.1
3A	140.2	258.0
4	50.6	107.9
T8	75.8	136.2

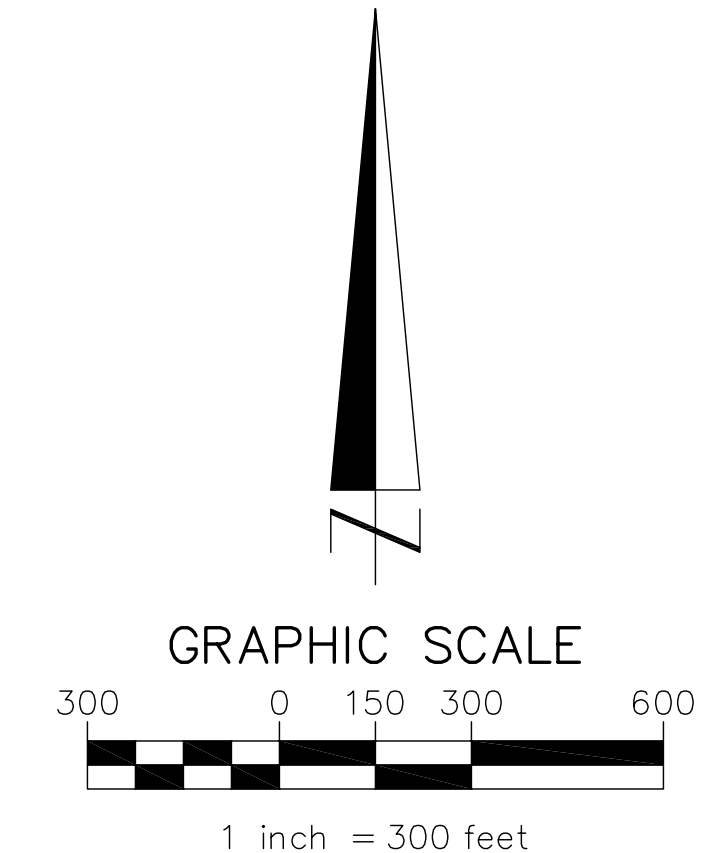

REVISED: 1/23/06 ZC, PER CITY COMMENTS
 DRAWN BY: ZC DATE: 11/11/2005
 CHECKED BY: RCB DRAWING NO.:
 JOB NO.: 050086 SHEET 1 OF 1

berge-brewer & associates, inc.
 711 n. cascade avenue
 colorado springs, colorado
 (719) 227-7181
 ENGINEERS PLANNERS SURVEYORS