


DUBLIN NORTH MASTER DEVELOPMENT DRAINAGE PLAN (PROPOSED CONDITIONS)

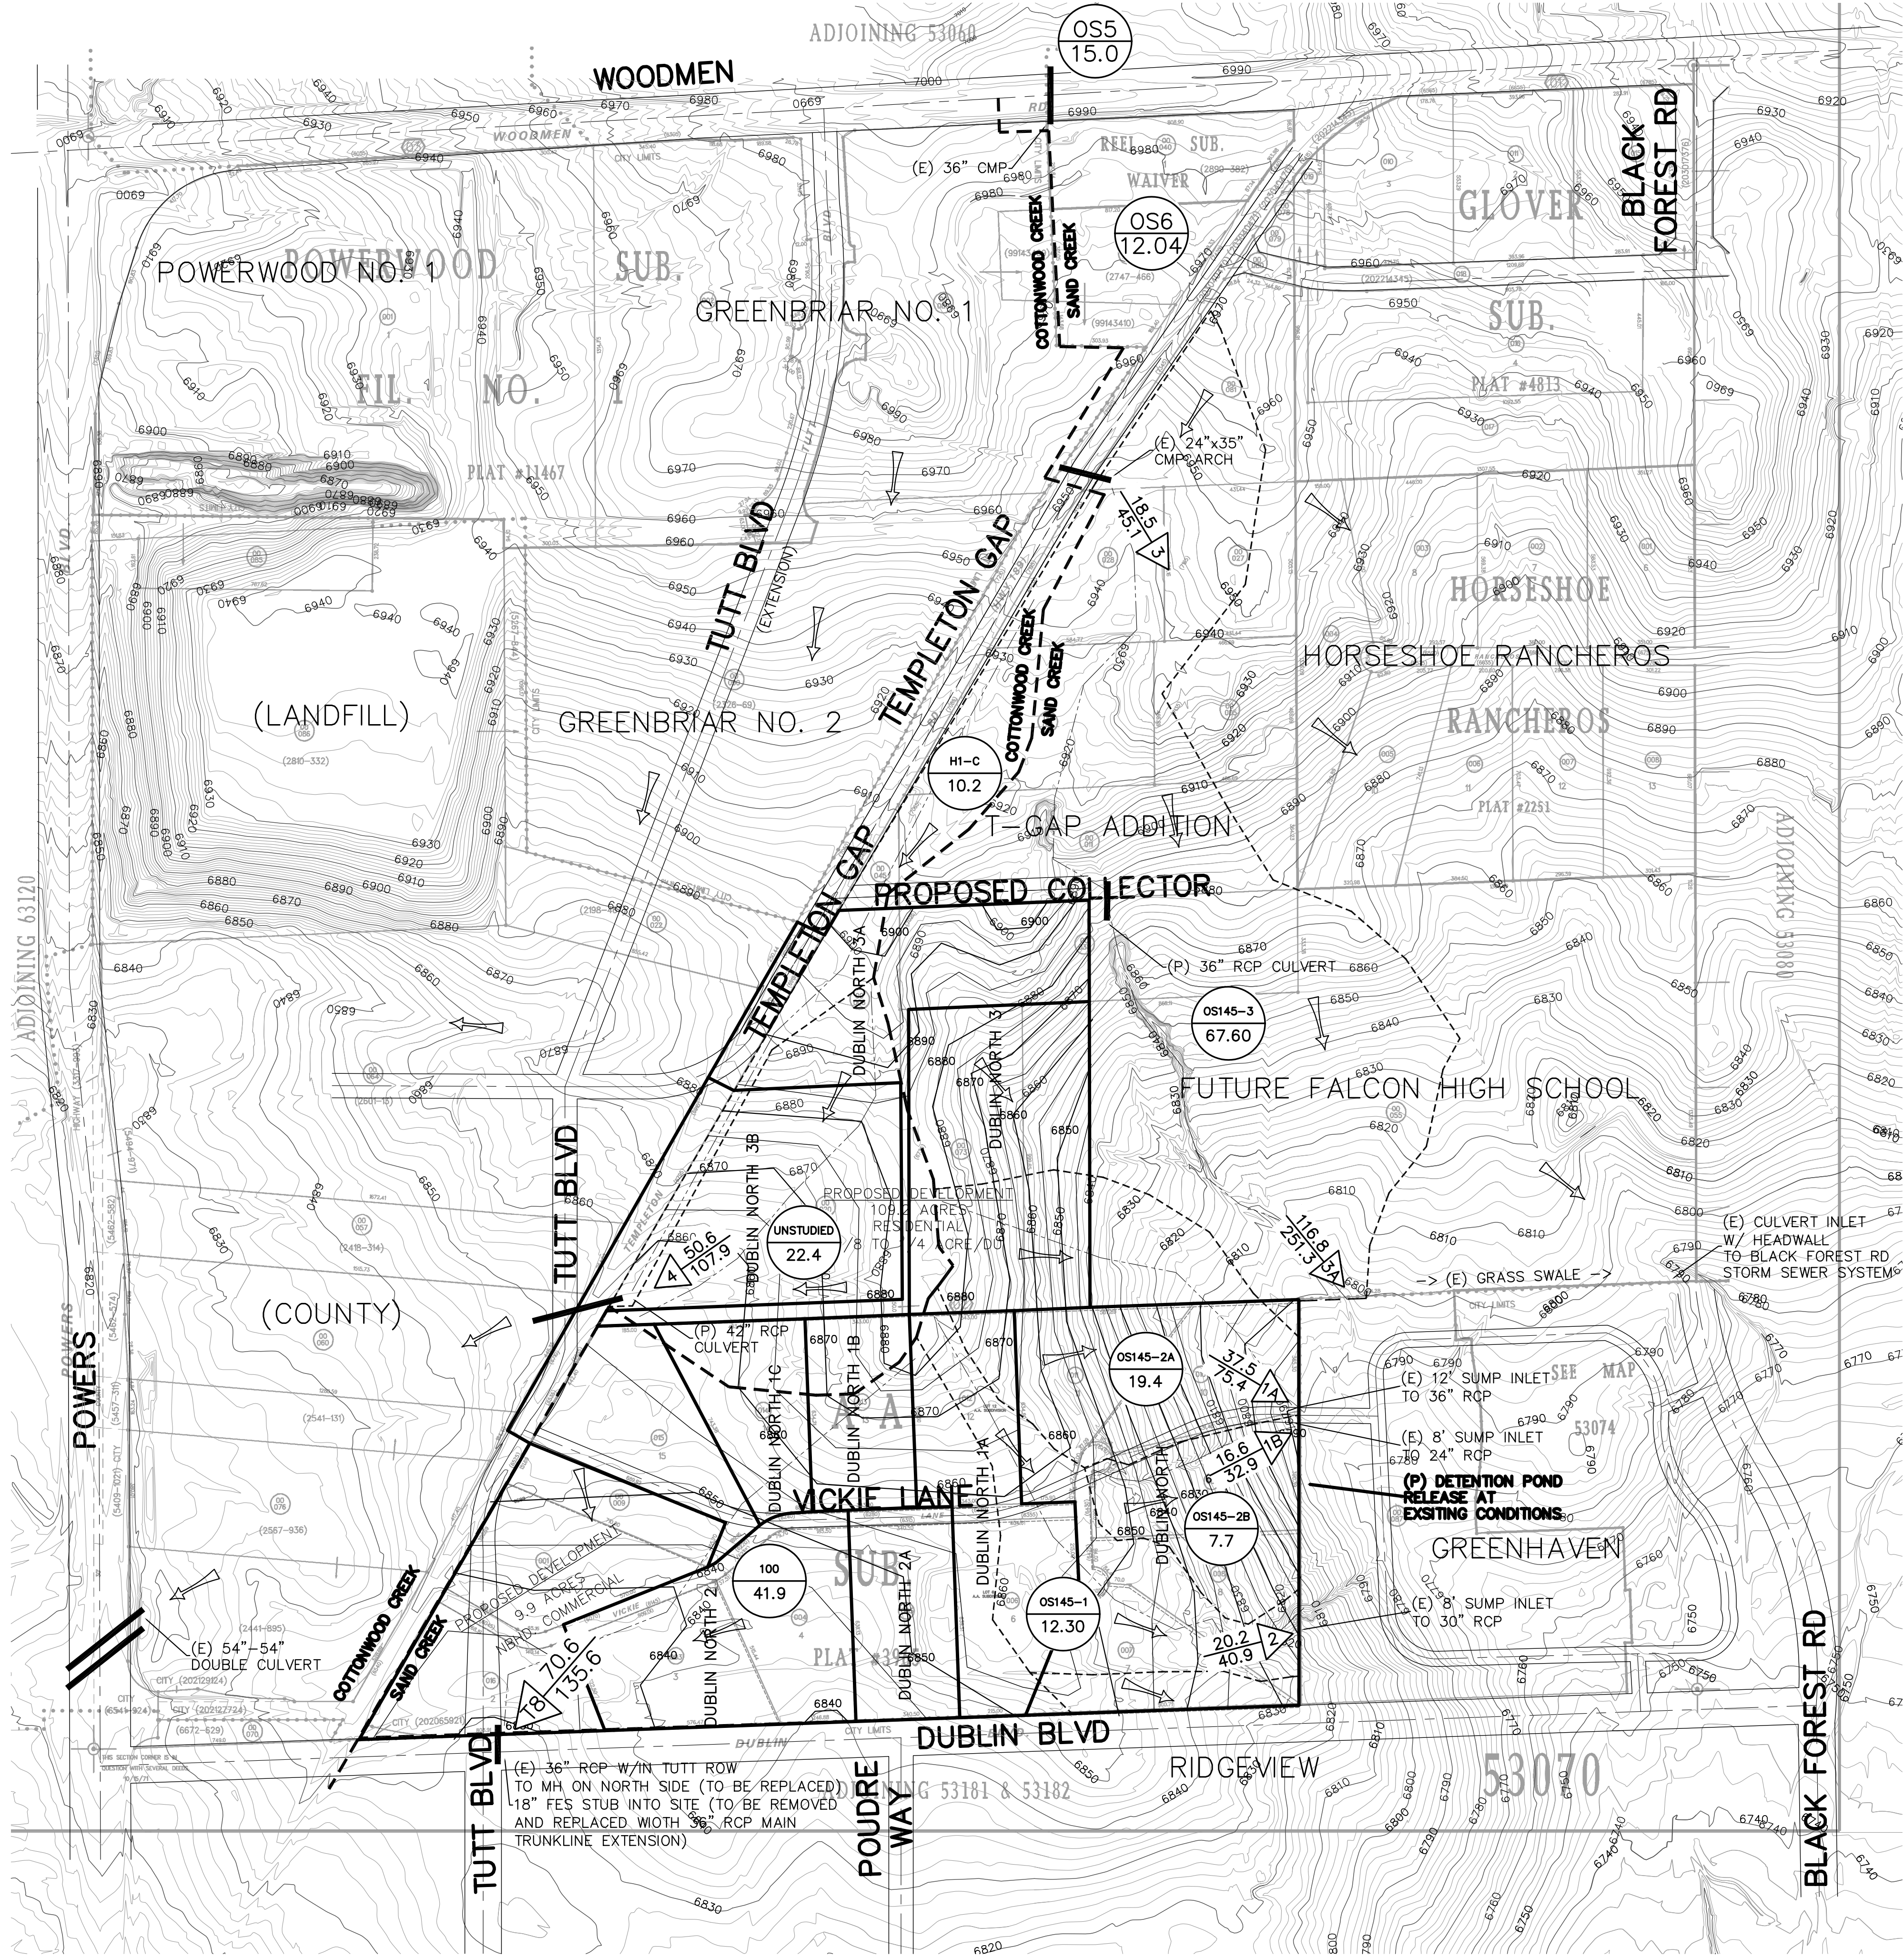

DRAINAGE PLAN LEGEND


	DRAINAGE BASIN BOUNDARY
	SUB-BASIN BOUNDARY
	DRAINAGE PATH
	DRAINAGE BASIN TAG
	BASIN DESIGNATION
	BASIN AREA (acres)
	DESIGN POINT TAG
	MINOR FLOW (cfs)
	MAJOR FLOW (cfs)
	DESIGN POINT DESIGNATION

DRAINAGE BASIN SUMMARY

BASIN DESIGNATION:	MINOR FLOW (cfs):	MAJOR FLOW (cfs):
OS5	12.4	30.3
OS6	8.2	20.1
H1-C	16.8	35.8
100	70.6	135.6
OS145-1	20.2	40.9
OS145-2A	37.5	75.4
OS145-2B	16.6	32.9
OS145-3	98.3	206.2
(UNSTUDIED)	33.8	72.1

DESIGN POINT SUMMARY

DESIG POINT:	MINOR FLOW (cfs):	MAJOR FLOW (cfs):
1A	37.5	75.4
1B	16.6	32.9
2	20.2	40.9
3	18.5	45.1
3A	116.8	251.3
4	50.6	107.9
T8	70.6	135.6

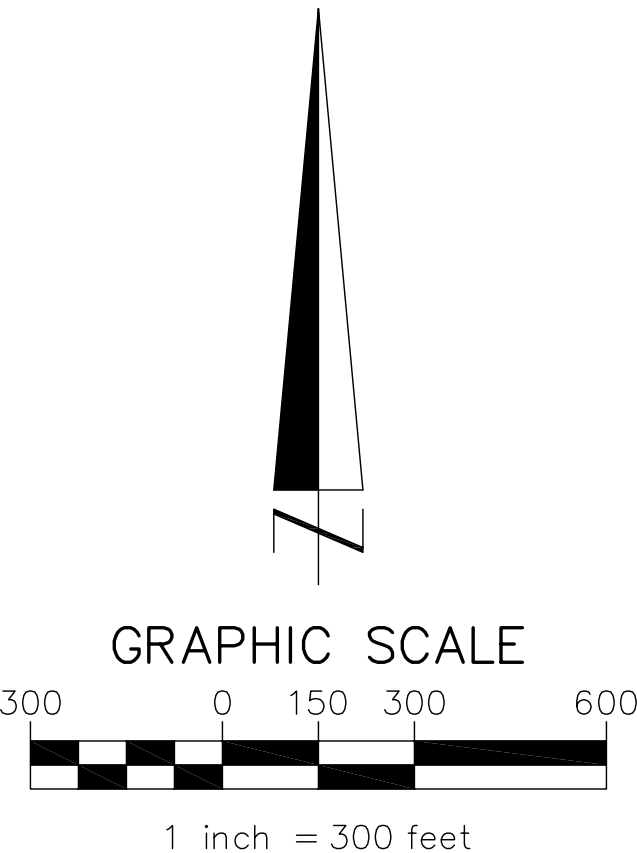

REVISED: 1/23/06 ZC, PER CITY COMMENTS

DRAWN BY: ZC	DATE: 11/11/2005
CHECKED BY: RCB	DRAWING NO.:
JOB NO.: 050086	SHEET 1 OF 1

berge-brewer & associates, inc.
711 n. cascade avenue
colorado springs, colorado
(719) 227-7181
ENGINEERS PLANNERS SURVEYORS