





Know what's below.  
Call before you dig.

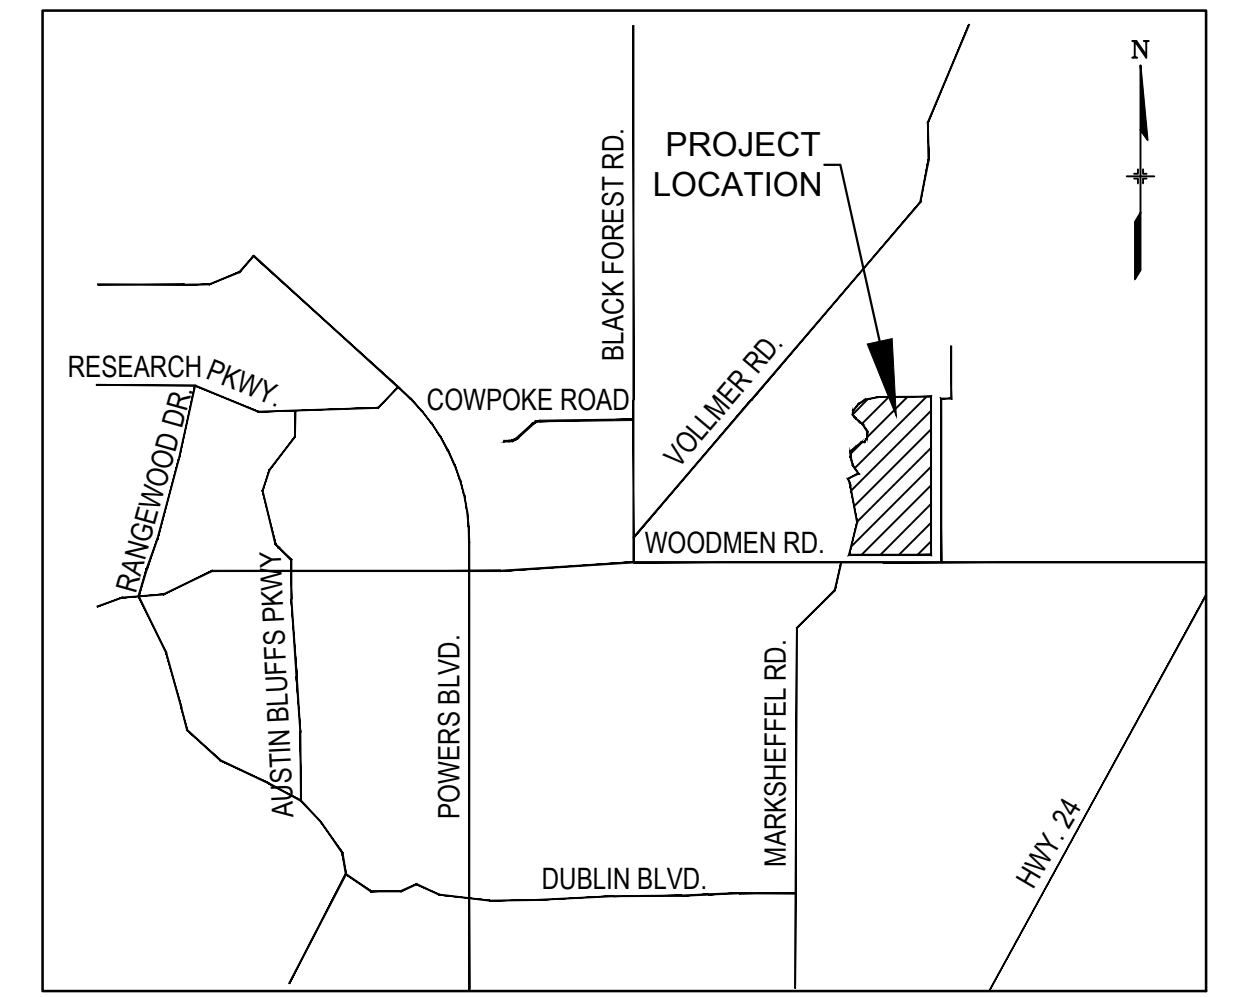

VICINITY MAP

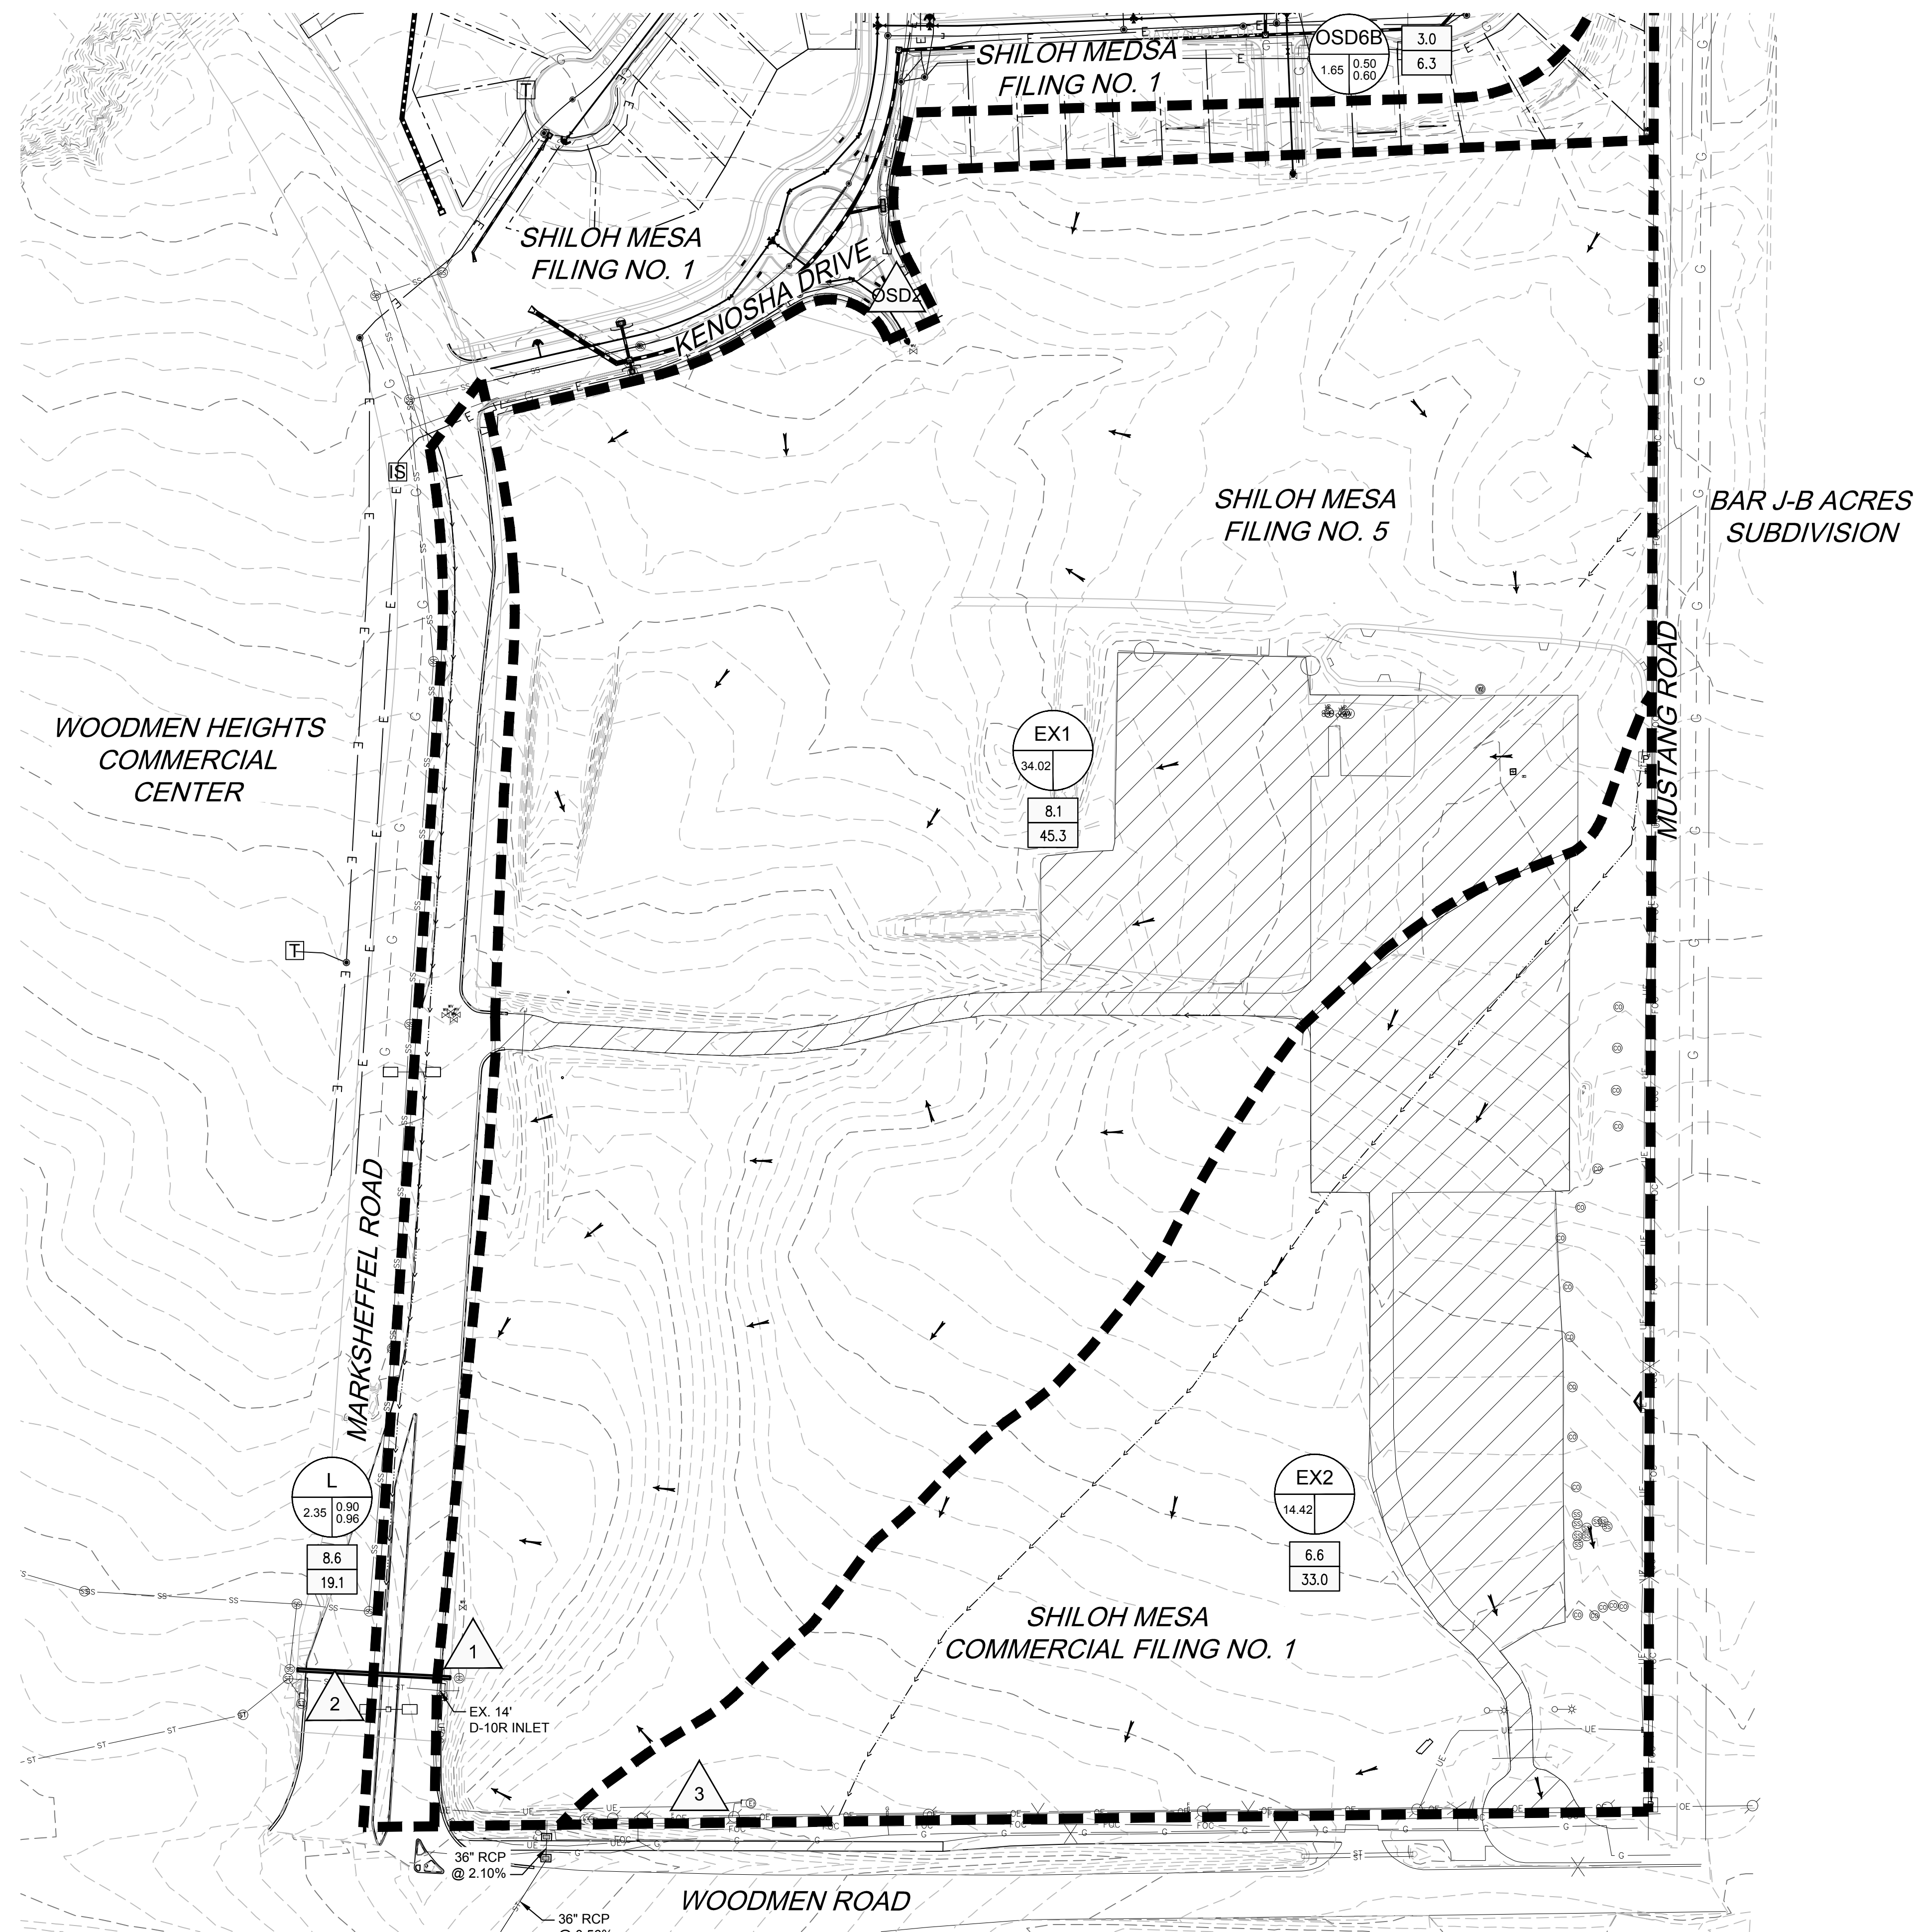

LEGEND

- SUB-BASIN BOUNDARY
- EXISTING CONTOUR
- FLOW DIRECTION
- FLOWLINE
- LOT LINE
- DESIGN POINT
- SUB BASIN DESIGNATION
- SUB BASIN 100 YEAR RUNOFF COEFFICIENT
- SUB BASIN AREA (AC.)
- 5-YEAR STORM EVENT PEAK FLOW (CFS)
- 100-YEAR STORM EVENT PEAK FLOW (CFS)

REFERENCE DRAWINGS		DESCRIPTION REVISIONS		SHEET KEY	
No.	DATE	DESCRIPTION	BY		
<p><b>COMPUTER FILE MANAGEMENT</b></p> <p>FILE NAME: S:\16,900.001 Shiloh Mesa Commercial Filing\Drainage\IMDDP\Drawg\DR01.dwg</p> <p>CTB FILE: ---</p> <p>PLOT DATE: December 21, 2017 10:34:13 AM</p> <p>THIS DRAWING IS CURRENT AS OF PLOT DATE AND MAY BE SUBJECT TO CHANGE.</p>					

SHEET KEY	

PREPARED BY:

AN EMPLOYEE-OWNED COMPANY

SEAL

**PRELIMINARY**

THIS DRAWING HAS NOT BEEN APPROVED BY GOVERNING AGENCIES AND IS SUBJECT TO CHANGE

FOR AND ON BEHALF OF MATRIX DESIGN GROUP, INC.

PROJECT No. 16,900.001

**SHILOH MESA AT WOODMEN HEIGHTS**

FILING NO. 5 & COMMERCIAL FILING NO. 1

MASTER DEVELOPMENT DRAINAGE PLAN

EXISTING CONDITIONS DRAINAGE MAP

DESIGNED BY: NMS	SCALE: HORIZ. 1" = 100'	DATE ISSUED: OCTOBER 2017	DRAWING No. DR01
DRAWN BY: NMS	VERT. N/A	SHEET 01 OF 03	
CHECKED BY: GGS			