



Vicinity Map
NOT TO SCALE

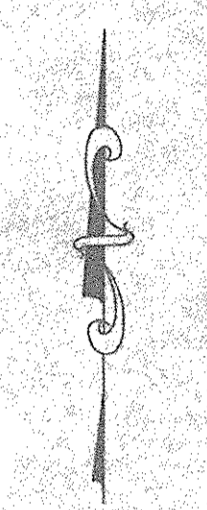

1"=150'

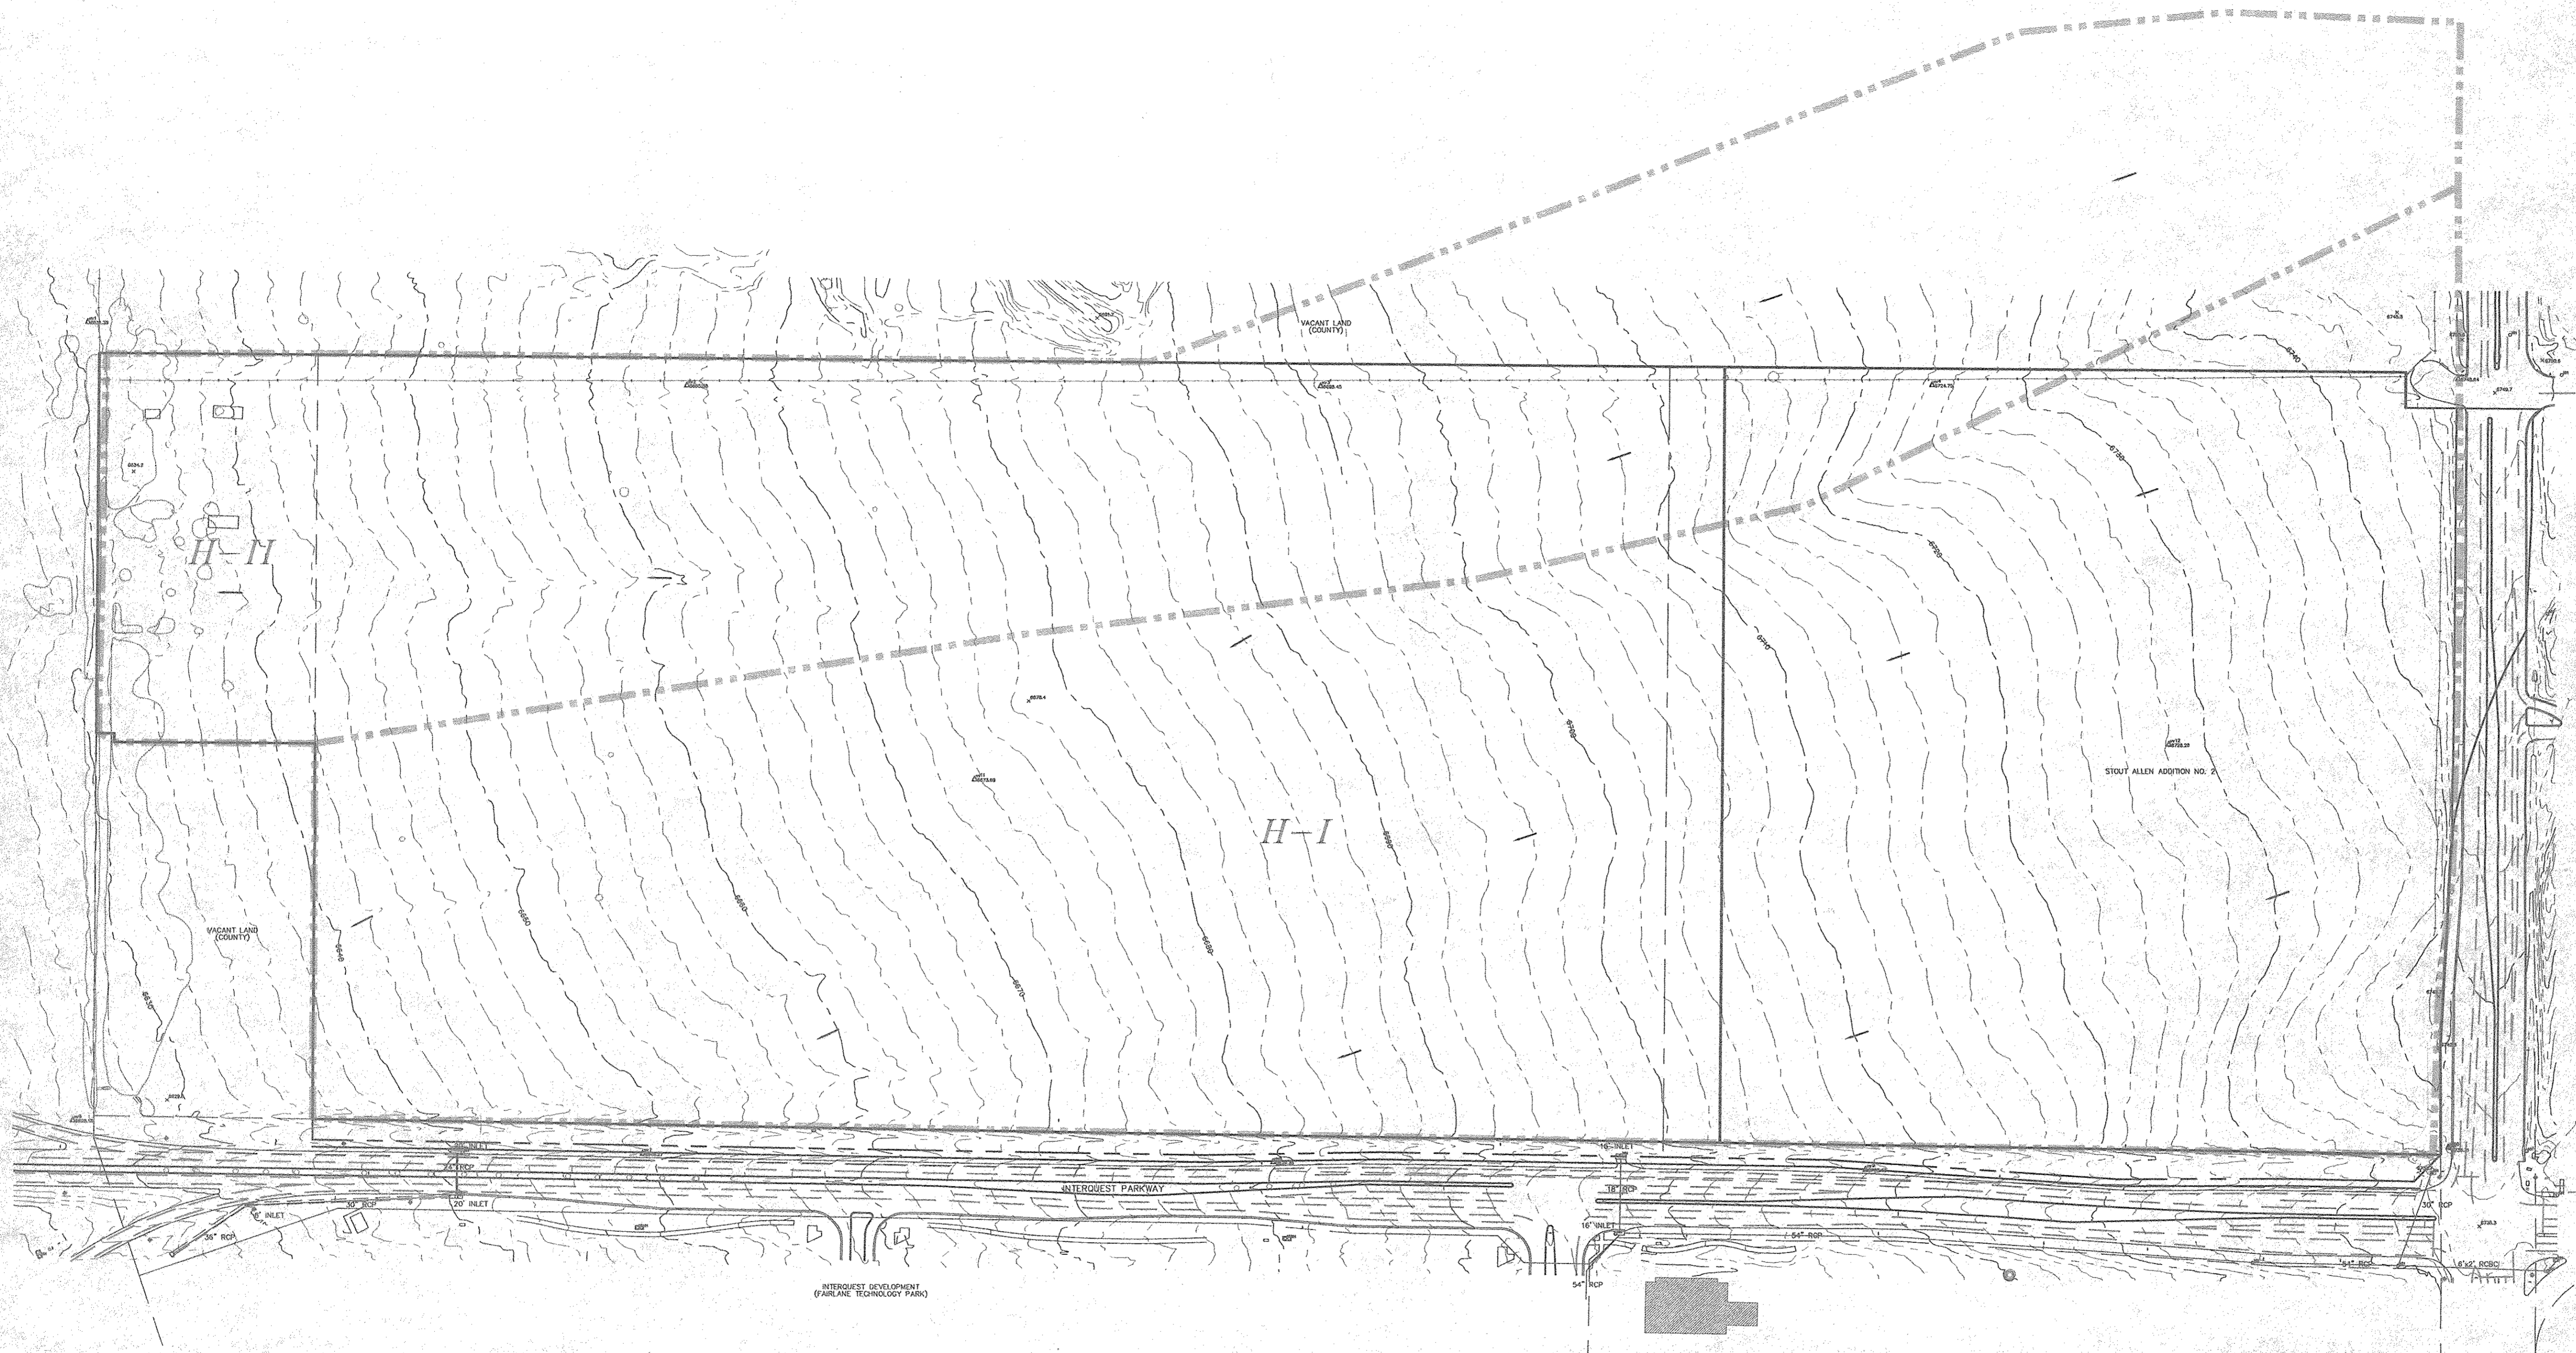

HISTORIC DRAINAGE BASIN TABLE

BASIN	AREA (Ac.)	Q_c (CFS)	Q_{100} (CFS)
H-I	82.9	36.3	91.4
H-II	50.5	22.1	55.7

LEGEND

- 6100 EXISTING CONTOURS
- DEVELOPED BASINS
- DIRECTION OF FLOW
- DRAINAGE BASIN
- DESIGN POINT

FILE: SITE4-YOW.DWG 11/19/03
XREFS: TOPO-YOW.DWG

ENGINEERING • SURVEYING
 1950 N. UNION BLVD., SUITE 200
 CLAYTON, OHIO 45307
 (710) 475-1975 • FAX (710) 475-9223

**STOUT ALLEN ADDITION NO. 2
HISTORIC DRAINAGE PLAN**

TITLE :			
SCALE :	1"=100'	DRAWN BY :	KC
DATE :	11/19/03	CHECKED BY :	KDR
			02-016
			JOB NO.