
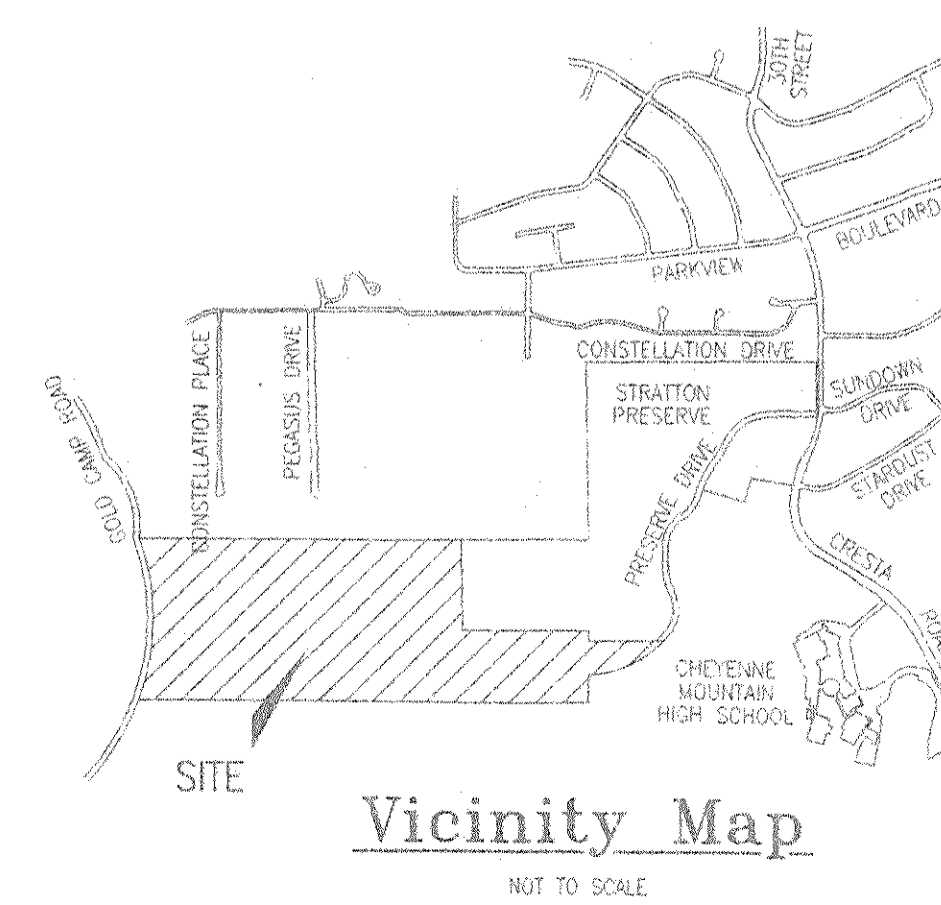


STRATTON FOREST

HISTORIC DRAINAGE PLAN

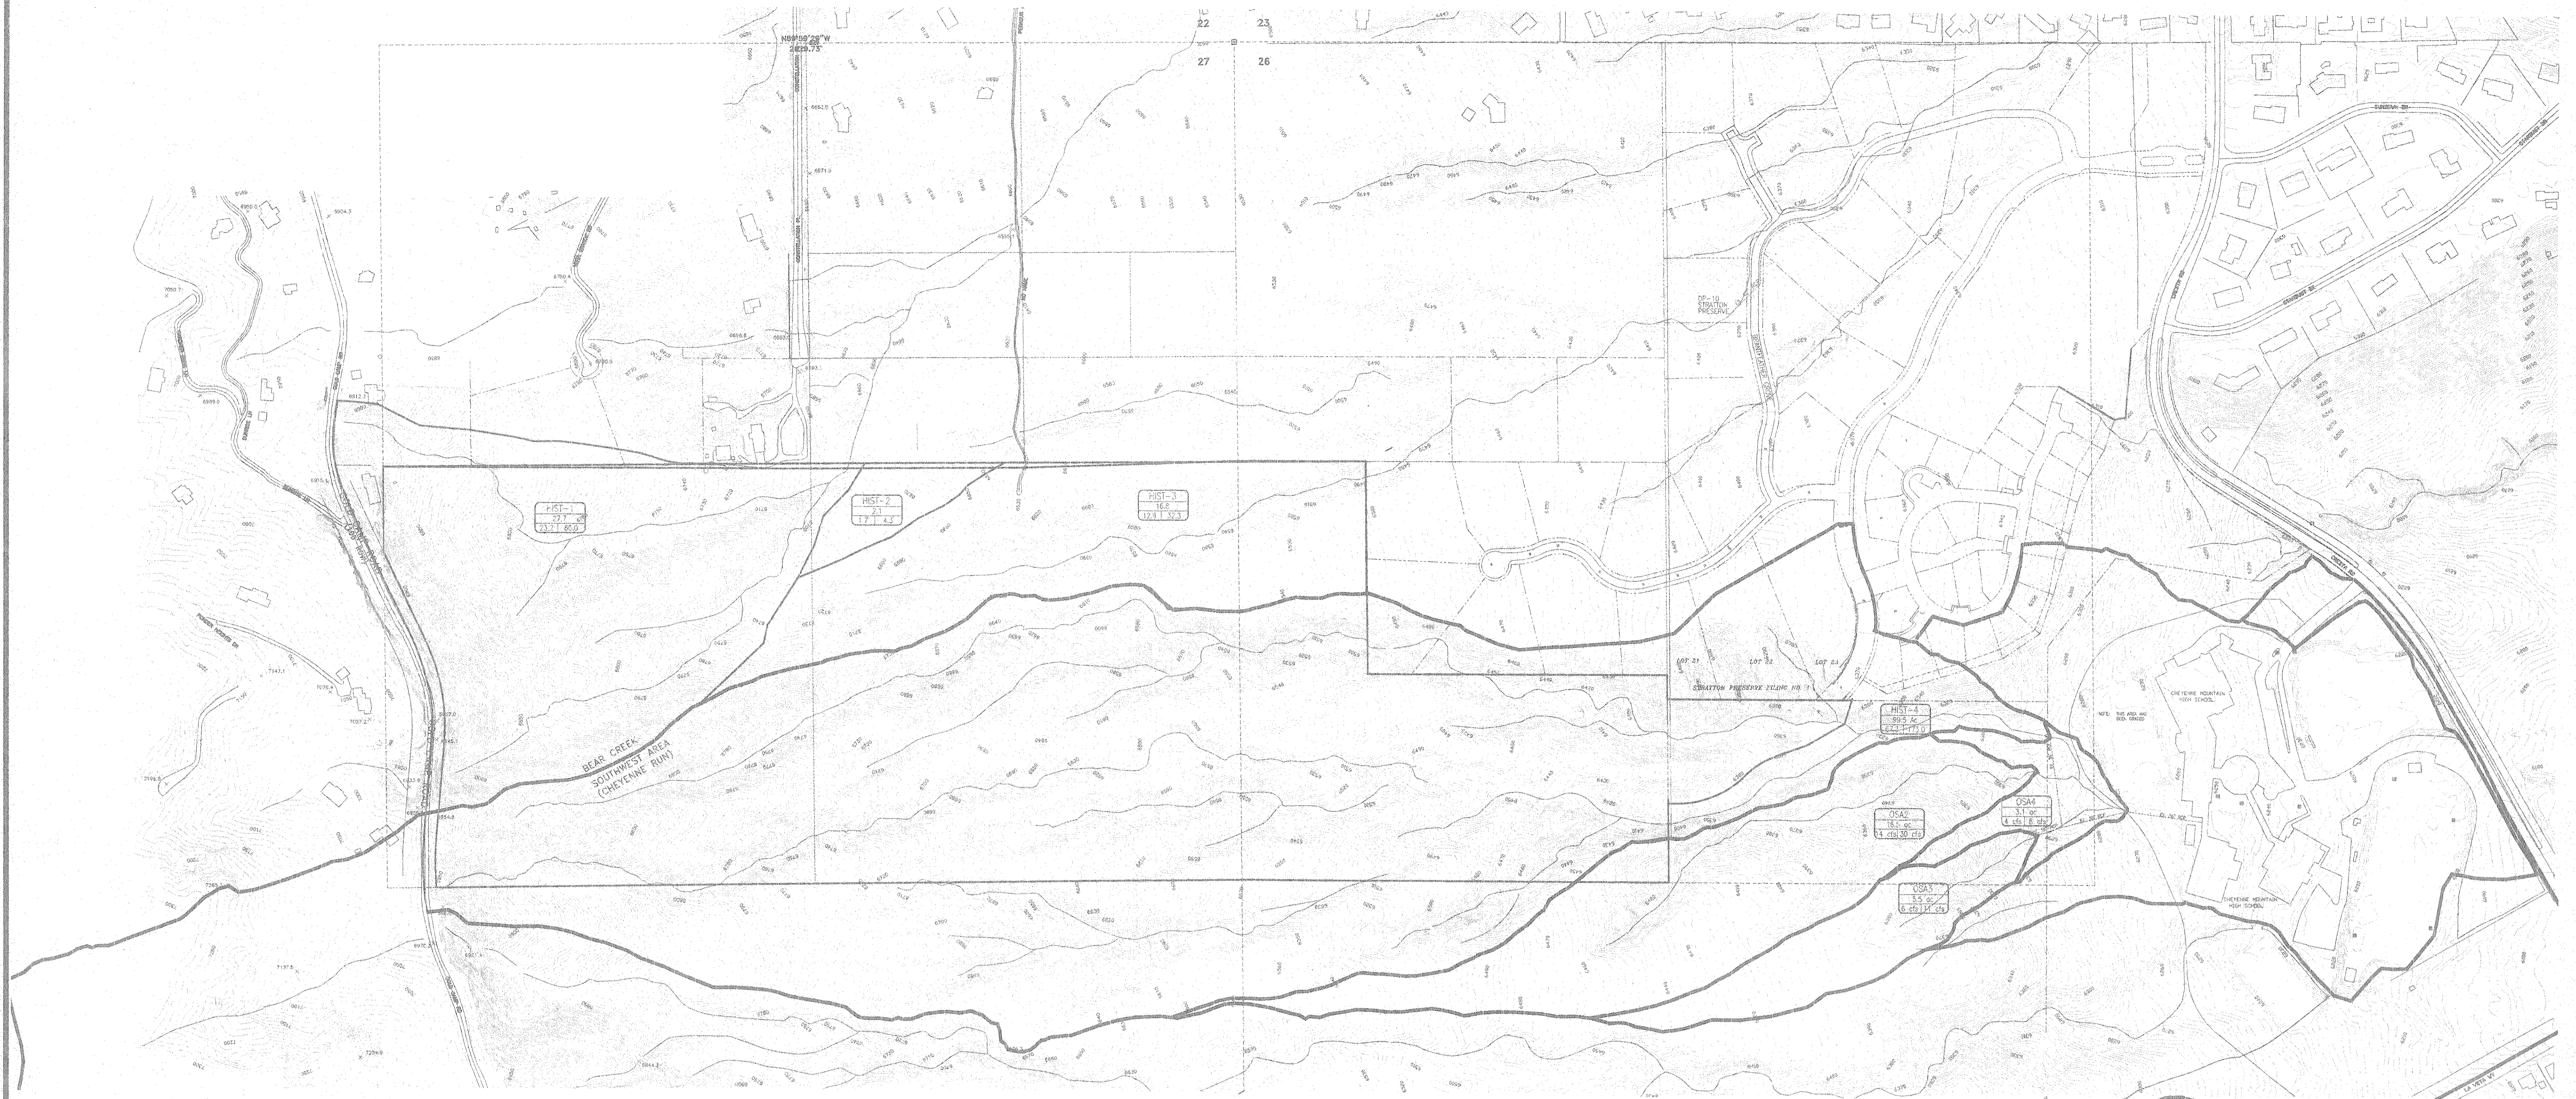

LEGEND

- EXISTING CONTOURS
- BASIN BOUNDARIES
- BASIN DESIGNATOR
BASIN AREA (ACRES)
CS 100 (CFS)
- DESIGN POINT
- DIRECTION OF FLOW

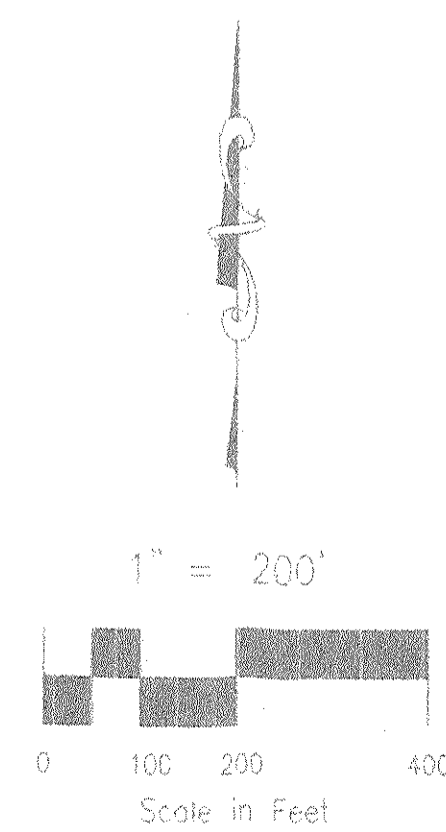


EXHIBIT 3

FILE: 98027BAS.DWG 12/22/99
XREFS: 98027TOP.dwg

		ENGINEERING & SURVEYING 2400 STRIKE LANE, SUITE 410 COLUMBUS, OHIO 43260 (614) 435-9555 • FAX (614) 435-9523	
		STRATTON FOREST HISTORIC DRAINAGE PLAN	
TITLE:	SCALE:	DRAWN BY:	CHECKED BY:
DATE:	12/22/99	HAD	DAM
JOB NO. 98-027			