


HISTORIC DRAINAGE BASIN TABLE

BASIN	AREA (Ac.)	Q ₁ (CFS)	Q ₁₀₀ (CFS)
A	44.95	21.4	51.9
B	17.27	8.7	21.4
C	30.69	13.8	34.4
D	13.47	6.1	18.9
E	40.51	32.8	77.5
F	134.62	57.2	136.6
G	150.44	60.2	142.2
DP#1	315.75	125.3	298.4

- LEGEND**
- 6100 EXISTING CONTOURS
 - BASIN BOUNDARIES
 - BASIN DESIGNATOR
 - DIRECTION OF FLOW

FILE: 971400P.DWG 6/16/99

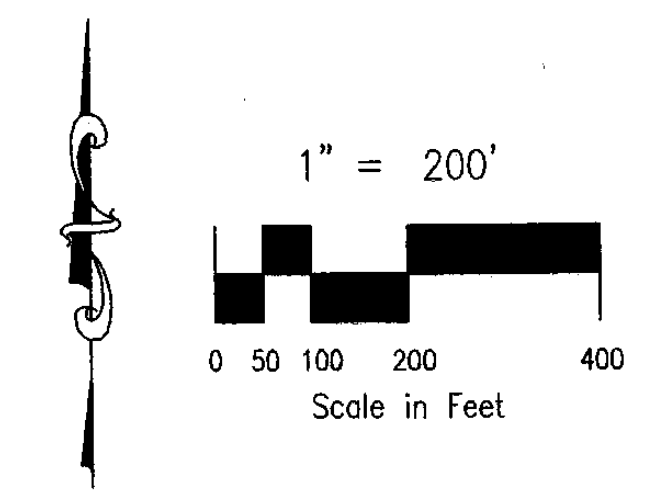

ROCKWELL MINCHOW
CONSULTANTS, INC.

ENGINEERING - SURVEYING
3008 STRONG LANE, SUITE #100
COLORADO SPRINGS, CO 80907
(719) 435-2075 • FAX (719) 478-2023

TITLE: **WAGON TRAILS HISTORIC DRAINAGE PLAN**

SCALE: 1"=200' DRAWN BY: FRC JOB NO. **97-104**

DATE: 8/20/99 CHECKED BY: KOR