


- VICINITY MAP**
NOT SCALE
- LEGEND**
- DP-2 x = DESIGN POINT
 - SUB-BASIN BOUNDARY
 - MAJOR FLOW LINE (UNIMPROVED UNLESS OTHERWISE NOTED)
 - TIME OF CONCENTRATION PATH
 - HISTORIC BASIN BOUNDARY
 - MAJOR BASIN BOUNDARY
 - 10
○ 15.2
○ AREA IN ACRES

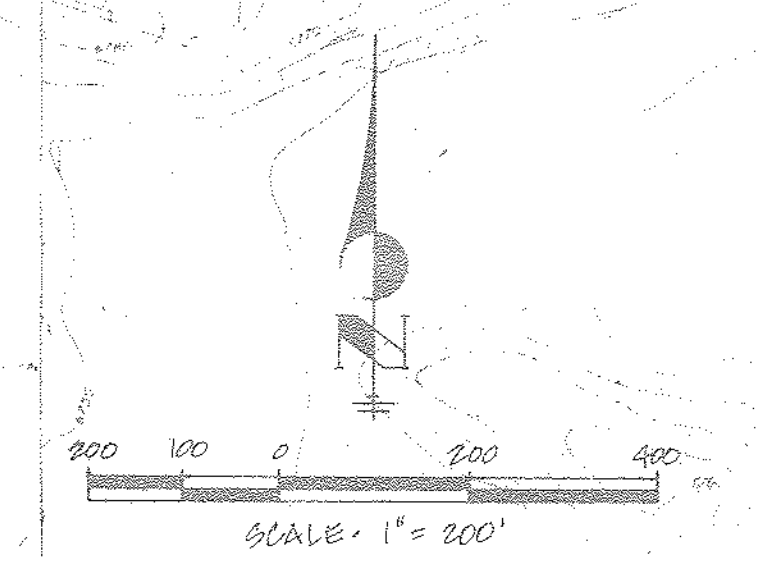

"CITY PLAN REVIEW IS PROVIDED ONLY FOR GENERAL CONFORMANCE WITH CITY DESIGN CRITERIA. THE CITY IS NOT RESPONSIBLE FOR THE ACCURACY AND ADEQUACY OF THE DESIGN, DIMENSIONS AND/OR ELEVATIONS WHICH SHALL BE CONFIRMED AT THE JOB SITE. THE CITY THROUGH THE APPROVAL OF THIS DOCUMENT ASSUMES NO RESPONSIBILITY FOR COMPLETENESS AND/OR ACCURACY OF THIS DOCUMENT."

2 - CITY COMMENTS
1 - DIVERSIONS @ DP 40 & DP 45
TEM 5-18-92
TEM 4-22-92

No.	REVISION	By	Date
MASTER DEVELOPMENT DRAINAGE PLAN FOR WEST MONUMENT CREEK BASIN AT PEREGRINE			
DEVELOPED CONDITION BASIN MAP			
DATE	DRAWN BY	EC	
CHECK BY	MH/TEM	SCALE 1" = 200'	
DATE	Sh	of	JOB No. 9090-72
JR ENGINEERING, LTD.			
6455 N. UNION BLVD. Suite 202			
COLORADO SPRINGS, CO. 80918			
593-2593			