


VICINITY MAP  
NOT TO SCALE

LEGEND

- DP-2 x = DESIGN POINT
- BASIN BOUNDARY
- MAJOR FLOW LINE (UNIMPROVED UNLESS OTHERWISE NOTED)
- TIME OF CONCENTRATION PATH
- 10 / 37 SUB-BASIN DESIGNATION / AREA IN ACRES

"CITY PLAN REVIEW IS PROVIDED ONLY FOR GENERAL CONFORMANCE WITH CITY DESIGN CRITERIA. THE CITY IS NOT RESPONSIBLE FOR THE ACCURACY AND ADEQUACY OF THE DESIGN, DIMENSIONS, AND/OR ELEVATIONS WHICH SHALL BE CONFIRMED AT THE JOB SITE. THE CITY THROUGH THE APPROVAL OF THIS DOCUMENT ASSUMES NO RESPONSIBILITY FOR COMPLETENESS AND/OR ACCURACY OF THIS DOCUMENT."

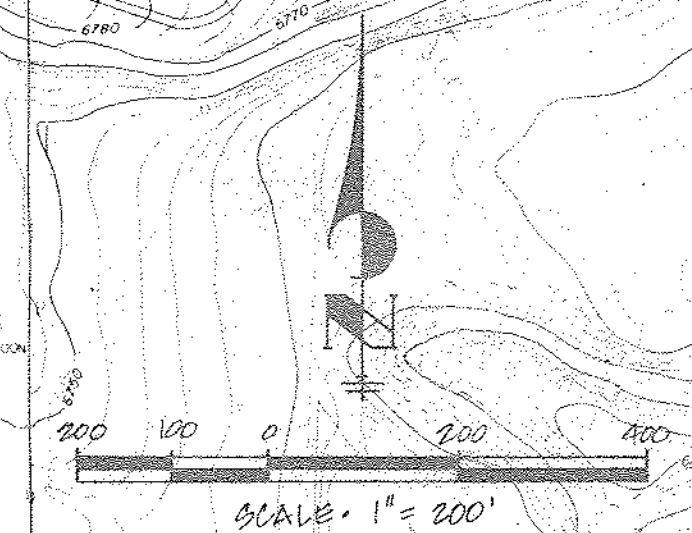

No.	REVISION	By	Date
MASTER DEVELOPMENT DRAINAGE PLAN FOR WEST MONUMENT CREEK BASIN AT PEREGRINE			
EXISTING CONDITION BASIN MAP			
DATE	4-13-98	DRAWN BY	PC
CHECK BY	MW/TEM	SCALE	1" = 200'
DATE	5/11/01	JOB No.	0089.12
<b>JR ENGINEERING, LTD.</b> 6455 N. UNION BLVD. Suite 202 COLORADO SPRINGS, CO. 80918 593-2593			