


DRAINAGE LEGEND

	RIPRAP
	FLOW DIRECTION ARROW
	FLOWLINE
	FEMA 100-YEAR FLOODPLAIN LIMITS
	DRAINAGE BASIN BOUNDARY
	DESIGN POINT
	Qs (cfs)
	Q100(cfs) (DEVELOPED FLOW)
	DEVELOPED BASIN DESIGNATION
	DEVELOPED BASIN AREA (ACRES)
	POROUS LANDSCAPE DETENTION AREA
	EXTENDED DETENTION BASIN

WESTGATE AT POWERS


MASTER DEVELOPMENT DRAINAGE PLAN

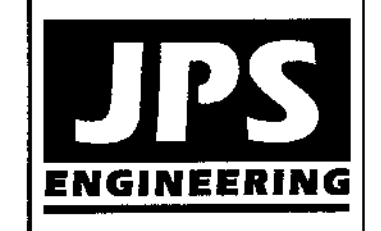

19 E. Wilcomette Ave.
 Colorado Springs, CO 80903
 PH: 719-477-9429
 FAX: 719-471-0766
 www.jpsegr.com

NO.	REVISION	BY	DATE

HORIZ. SCALE: 1"=100'	DRAWN: BJJ
VERT. SCALE: N/A	DESIGNED: JPS
SURVEYED: LDC	CHECKED: JPS
CREATED: 2/2/05	LAST MODIFIED: 5/02/12
PROJECT NO: 020501	MODIFIED BY: BJJ

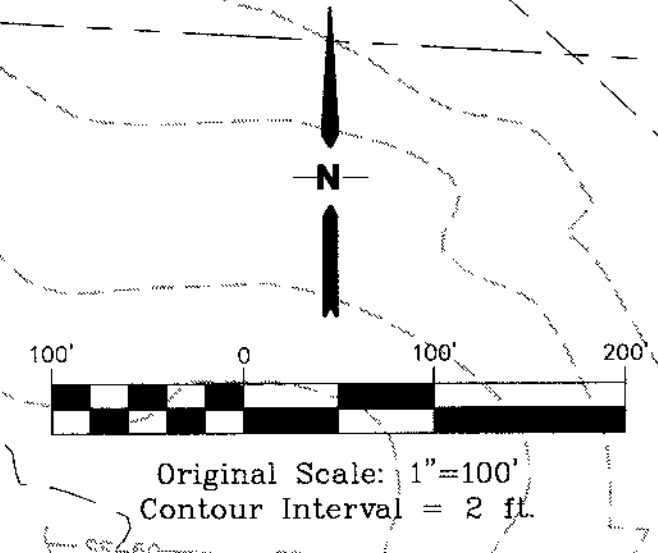

D1

J:\projects\020501\airport\MP\dwg\Civil\D1.dwg May 02, 2012 4:27pm