



VICINITY MAP
NTS

- DRAINAGE LEGEND**
- RIPRAP
 - FLOW DIRECTION ARROW
 - FLOWLINE
 - DRAINAGE BASIN BOUNDARY
 - DESIGN POINT
 - Q_s (cfs)
 - Q₁₀₀(cfs) (HISTORIC FLOW)
 - BASIN DESIGNATION
 - BASIN AREA (ACRES)

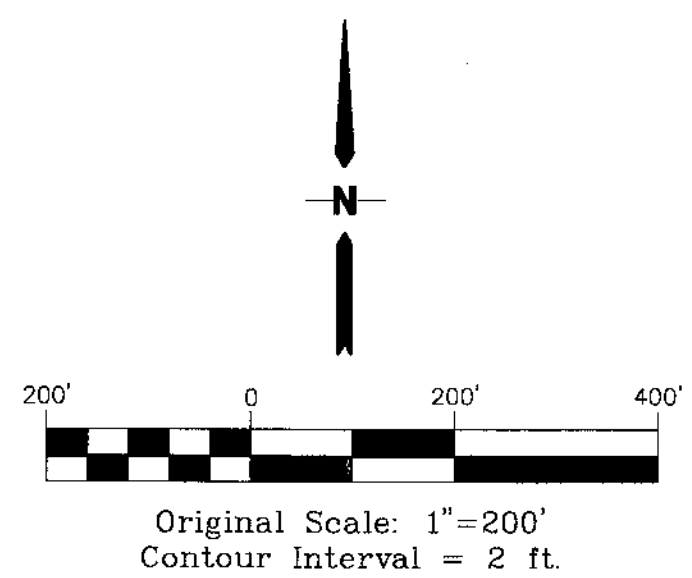

WESTGATE AT POWERS

HISTORIC DRAINAGE PLAN

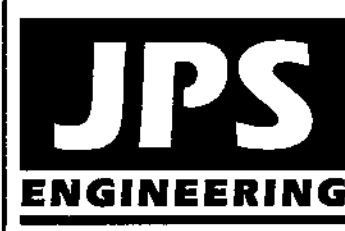

19 E. Willamette Ave.
Colorado Springs, CO 80903
PH: 719-477-9429
FAX: 719-471-0766
www.jpseng.com

NO.	REVISION	BY	DATE

HORIZ. SCALE:	1"=200'	DRAWN:	RMD
VERT. SCALE:	N/A	DESIGNED:	JPS
SURVEYED:	LDC	CHECKED:	JPS
CREATED:	2/2/05	LAST MODIFIED:	2/16/12
PROJECT NO:	020501	MODIFIED BY:	JPS

SHEET: **EX1**

J:\projects\020501\ortport_MP.dwg\Civil\EX1.dwg Feb 16, 2012 - 12:06pm