


**Vicinity Map**  
NOT TO SCALE

- LEGEND**
- EXISTING CONTOURS
  - HISTORIC BASINS
  - DIRECTION OF FLOW
  - DRAINAGE BASIN

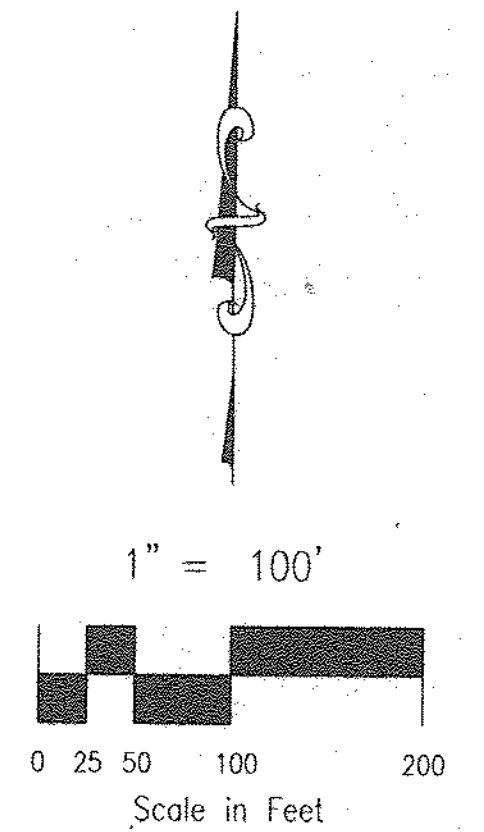

**HISTORIC DRAINAGE BASIN TABLE**

BASIN	AREA (Ac.)	Q <sub>p</sub> (CFS)	Q <sub>100</sub> (CFS)
A	6.33	4.4	11.7
B	12.38	11.5	29.0
C	9.97	7.2	18.5
D	55.84	41.9	97.7

EXHIBIT 1  
FILE: 00094CD.DWG 6/30/03

ENGINEERING - SURVEYING  
1955 N. LINCOLN BLVD., SUITE 200  
COLORADO SPRINGS, CO 80909  
(719) 475-2575 • FAX (719) 475-9223

**WOODMEN POINTE FILING NO. 1  
HISTORIC DRAINAGE PLAN**

TITLE :	<b>WOODMEN POINTE FILING NO. 1 HISTORIC DRAINAGE PLAN</b>		
SCALE :	1"=100'	DRAWN BY :	KDR
DATE :	6/30/03	CHECKED BY :	KDR
			<b>00-094</b>
			JOB NO.