



NOTE:
 INFORMATION FOR THE INITIAL GRADING PLAN HAS BEEN PROVIDED
 BY ANALYTICAL SURVEYS, INC., BOX 7361, COLORADO SPRINGS,
 COLORADO, 80933; TELEPHONE: (303) 593-0093; JOB NUMBER
 005501, JUNE, 1985. THE ARCHITECT ASSUMES NO RESPONSIBILITY
 FOR THE ACCURACY OR CONTENTS OF THIS DOCUMENT.

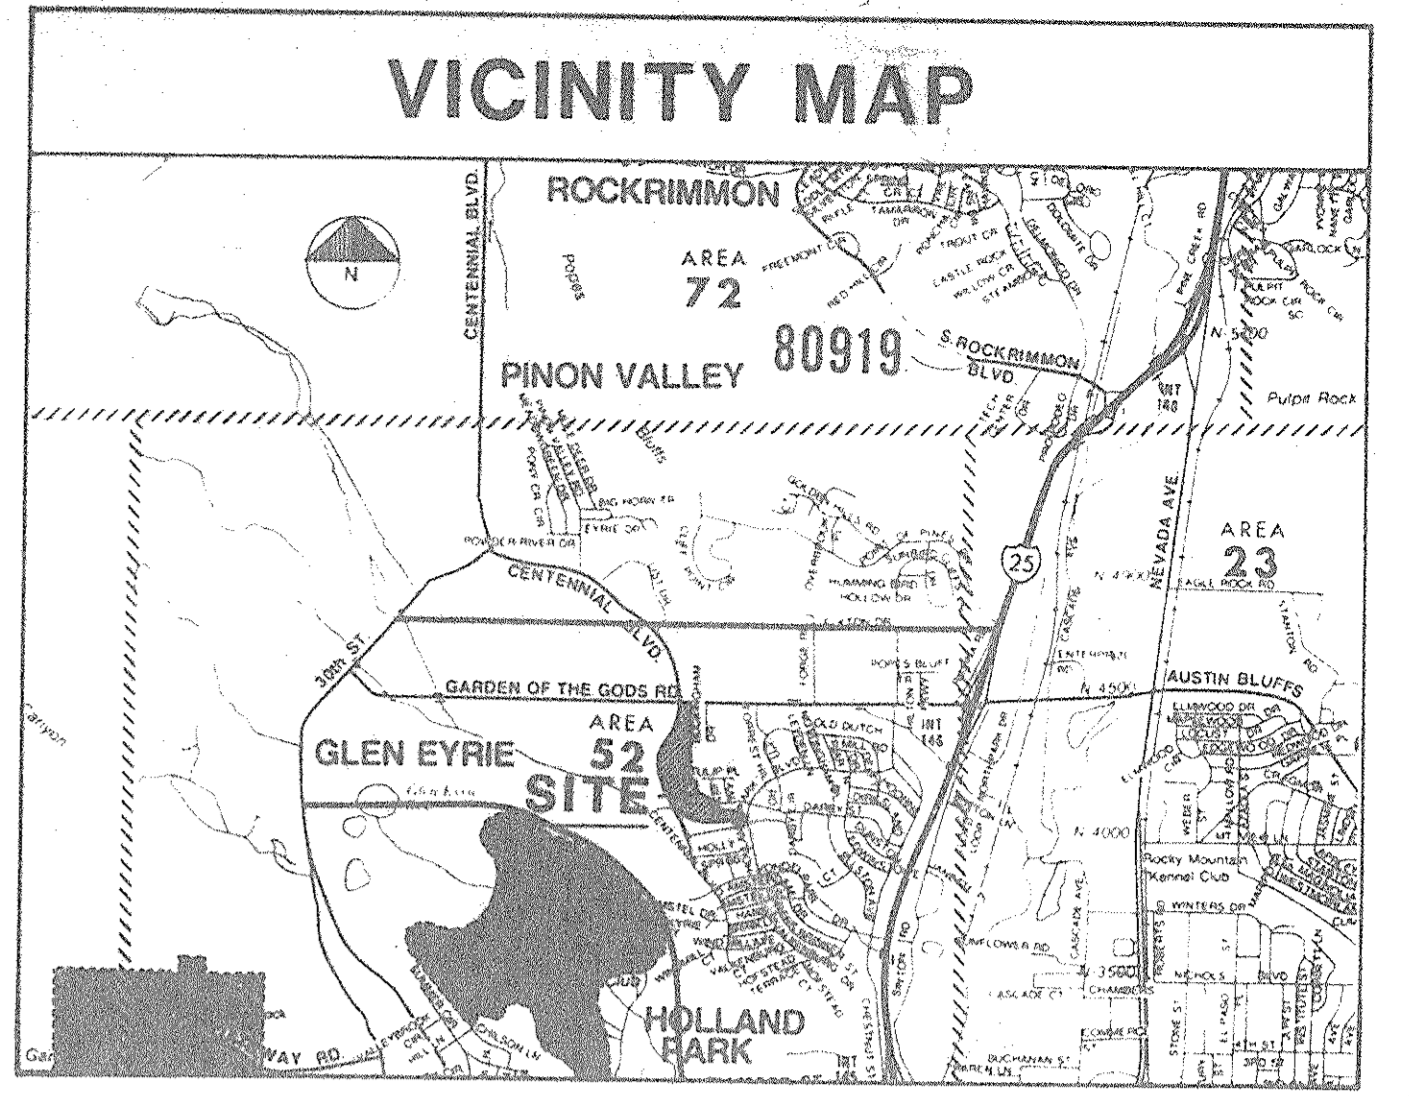


CW
 job no. 8508
 drawn
 issued
 revised

Centennial West Development Co.
 for **WVS**
 GARDEN OF THE GOODS ROAD AND CENTENNIAL BOULEVARD
 COLORADO SPRINGS, COLORADO

Clothier-Weber & Associates, Inc.
 PRINCIPALS
 J. R. CLOTHIER & JAMES A. WEBER
 COLORADO SPRINGS, COLORADO 80906/303/576-1555

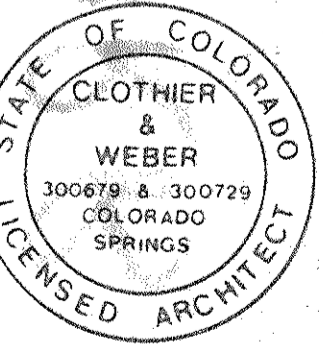

sheet
4
 of 8.

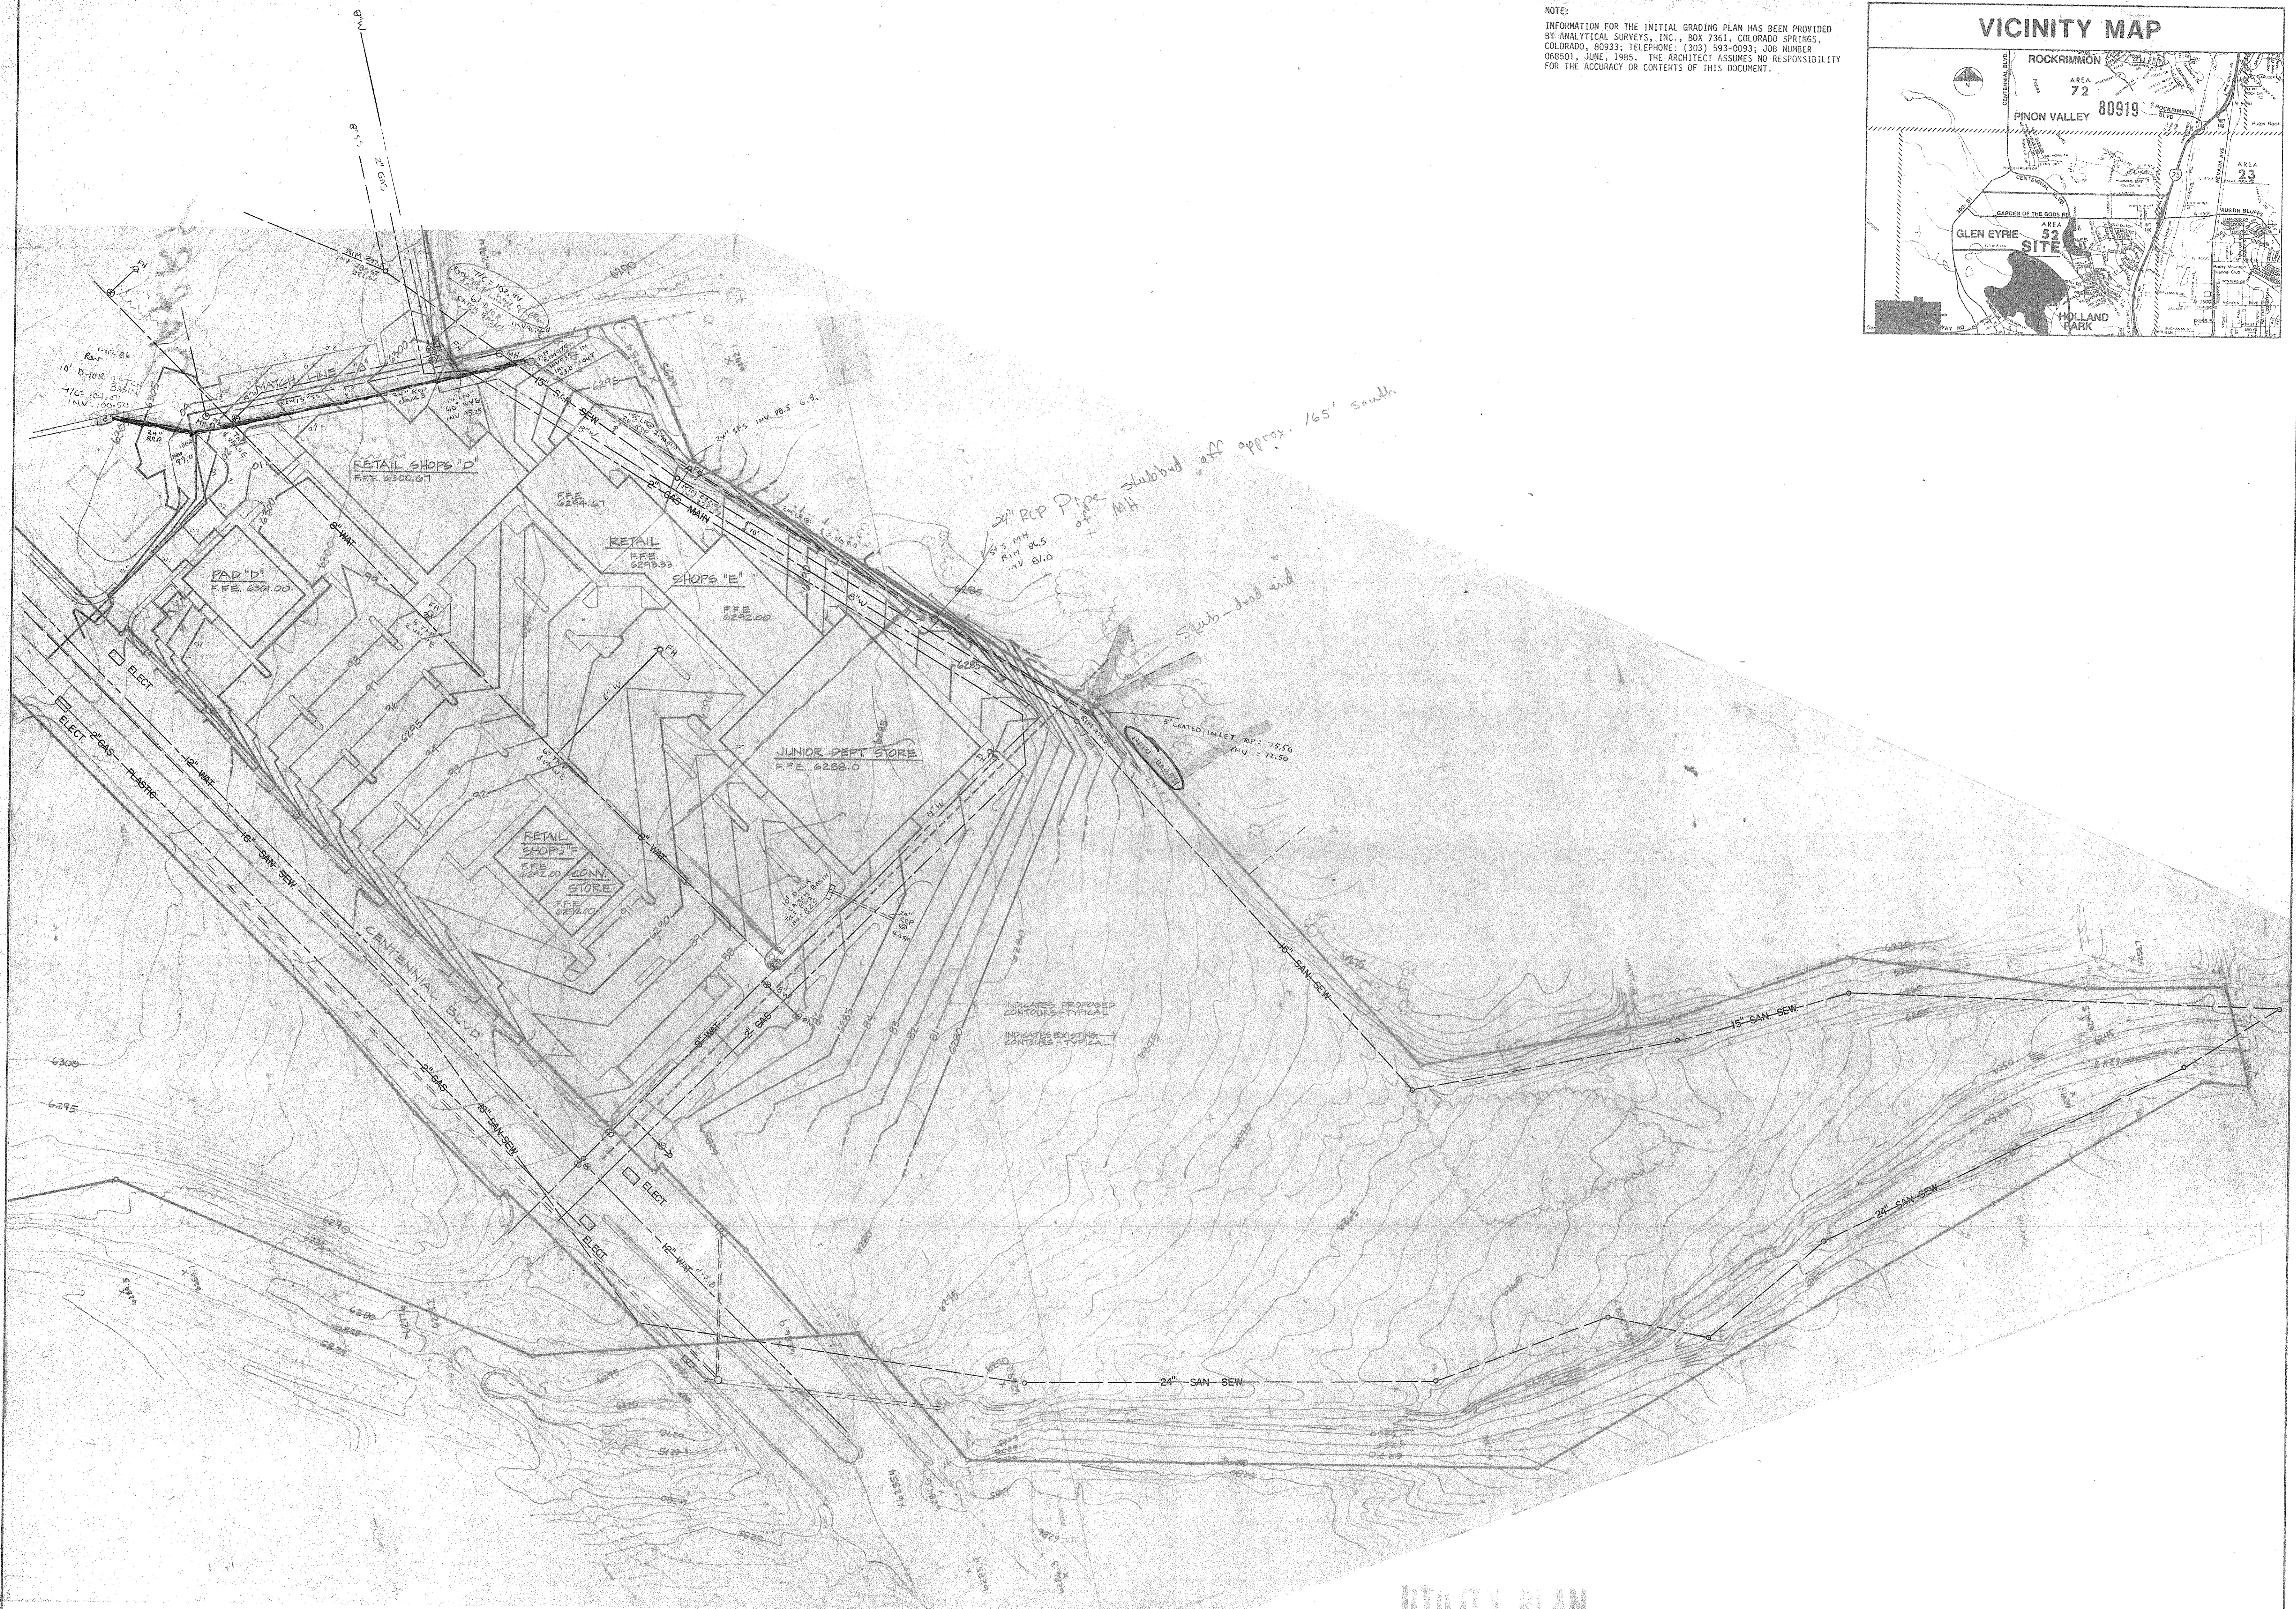

CENTENNIAL WEST

4
8 GRADING PLAN
 SC: 1" = 50'-0"

WEISS CONSULTING ENGINEERS, INC.
 COLORADO SPRINGS, COLORADO

1-10 (85)

UTILITY PLAN