

ORIGINAL SURVEY	SURVEYED	BY	DATE
NOTE BOOK	PLOTTED	BY	DATE
NO.	AREAS CHECKED		

FINAL SURVEY	SURVEYED	BY	DATE
NOTE BOOK	PLOTTED	BY	DATE
NO.	AREAS CHECKED		


US 60 95.47

S = 1.67%

60+26 End B & C CMP  
Invert 66.0

316' radius R  
2 1/2" x 1/2" Curving Irons

62+00 End B & C CMP  
Invert 63.1

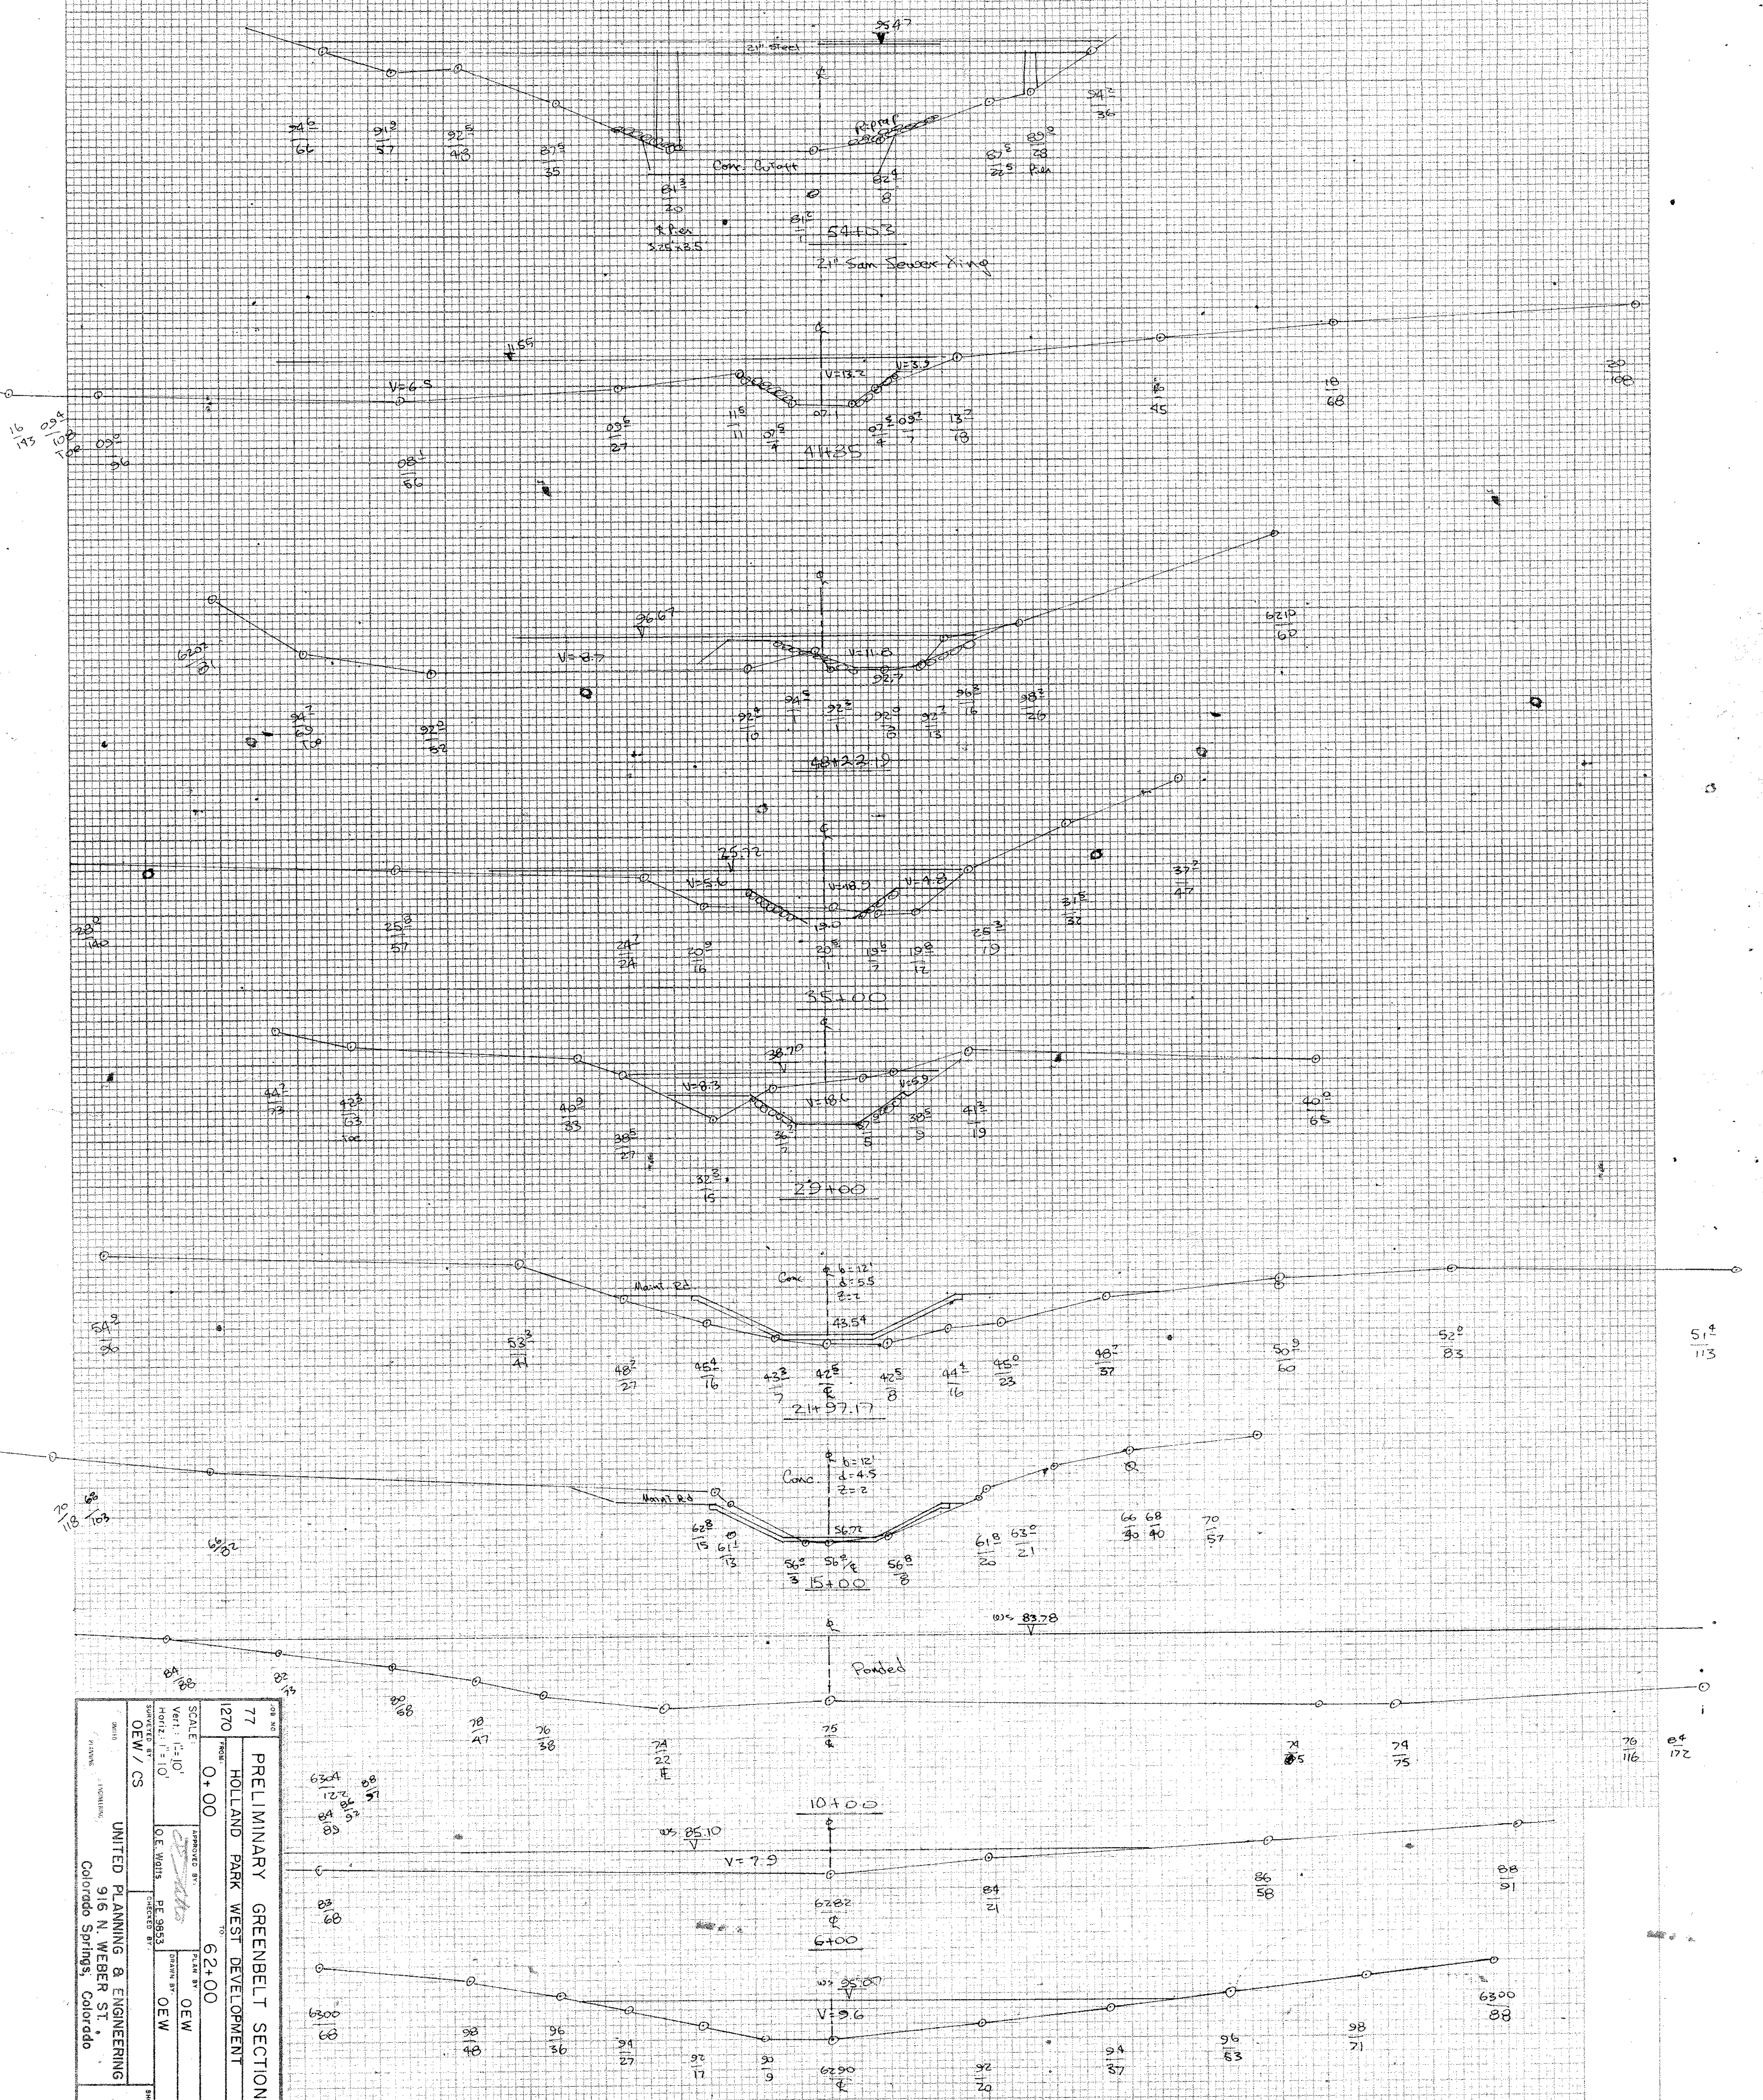

77 PRELIMINARY GREENBELT SECTIONS  
HOLLAND PARK WEST DEVELOPMENT  
FROM 1270 TO 62+00

SCALE: HORIZ. = 1" = 10'  
VERT. = 1" = 10'

DESIGNED BY: O.E. WILKS  
CHECKED BY: O.E. WILKS  
DRAWN BY: O.E. WILKS

APPROVED BY: [Signature]  
DATE: 12/15/77



UNITED PLANNING & ENGINEERING  
916 N. WEBER ST.  
Colorado Springs, Colorado

SHEET 1 OF 1





51.4  
113

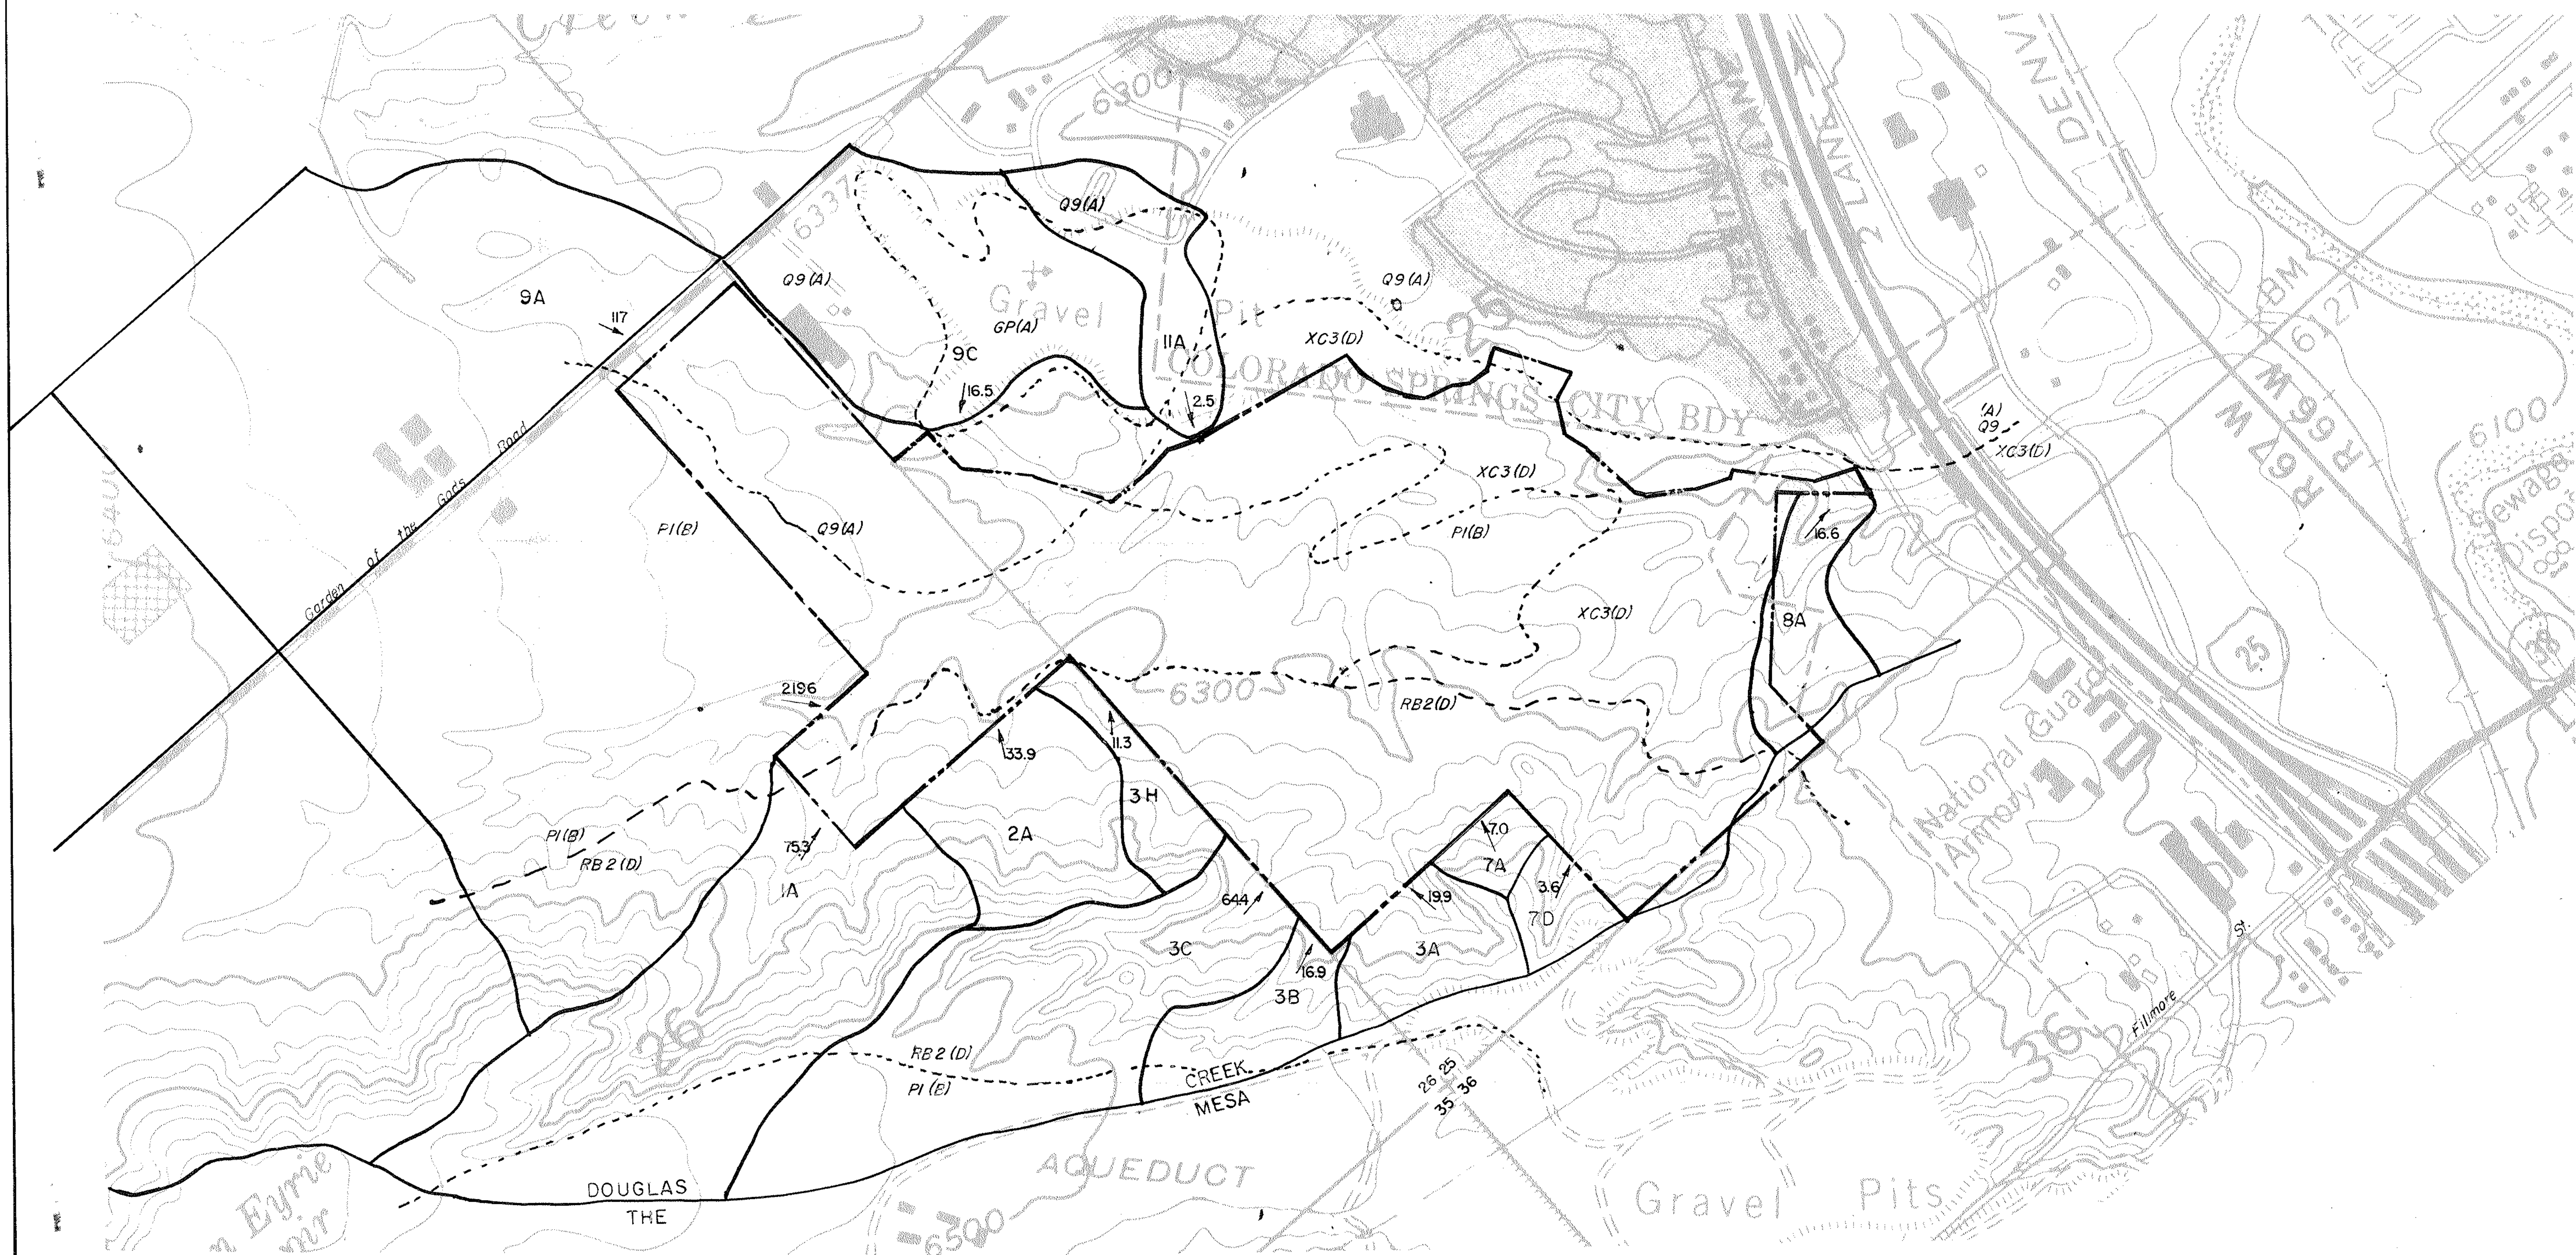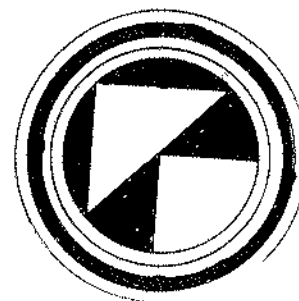
76  
116  
172






LEGEND

-  LIMIT OF DEVELOPMENT
-  3C LIMIT OF BASIN & DESIGNATION
-  RB2(D) LIMIT OF SOIL, TYPE & HYDROLOGIC GROUP
-  75.3 RUNOFF IN C.F.S.

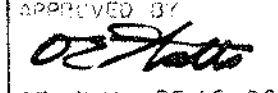


77	<b>MASTER DRAINAGE PLAN</b>	
1270	HOLLAND PARK WEST DEVELOPMENT	
<b>GENERAL SITE PLAN</b>		
SCALE 1" = 400'	APPROVED BY 	PLANNED BY OEW
	DATE DE 15, 1953	DRAWN BY OEW
UNITED PLANNING & ENGINEERING 916 N. WEBER ST. Colorado Springs, Colorado		
		SHEET 1 OF 1

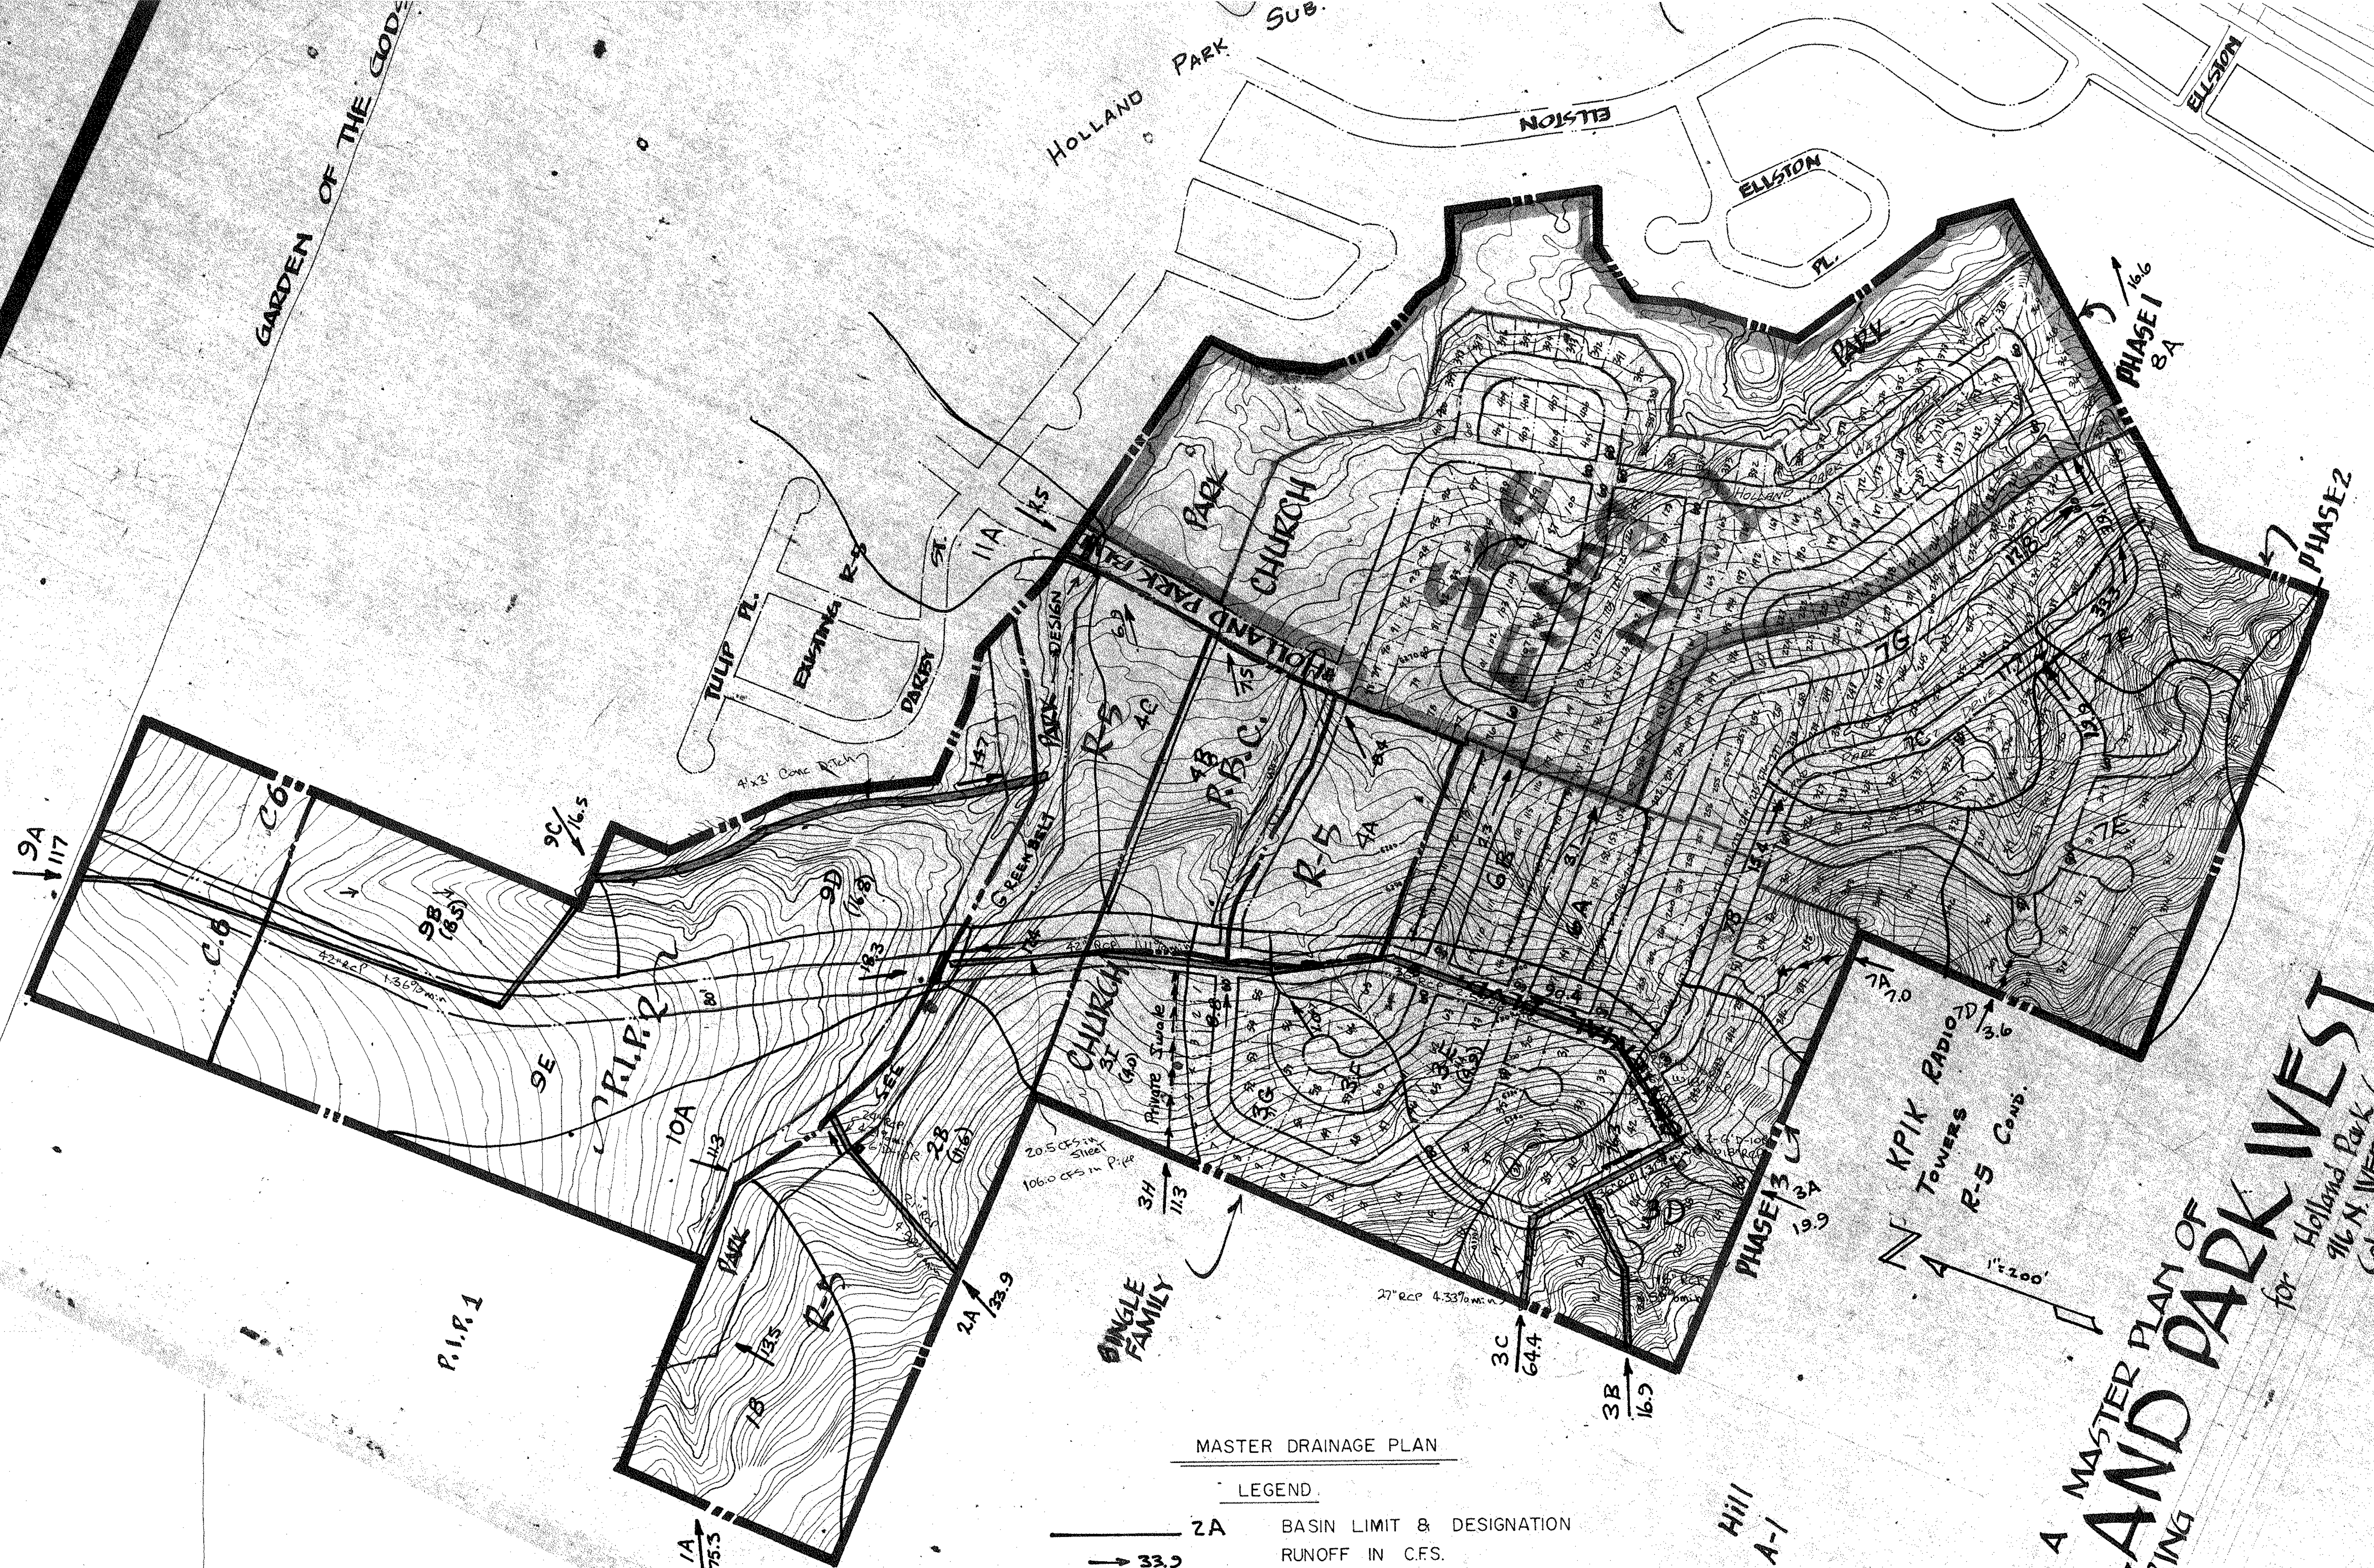



MASTER DRAINAGE PLAN

LEGEND

-  2A BASIN LIMIT & DESIGNATION
-  33.0 RUNOFF IN C.F.S.
-  STORM SEWER, AS LABELED

**HOLLAND PARK WEST**  
 A MASTER PLAN OF  
**HOLLAND PARK WEST**  
 ENGINEERING  
 CONSULTANTS

for  
 Holland Park Co.  
 916 N. WEBER ST.  
 Colorado Springs, Co.

PROTECT & SUBSONS  
 A-1