


Vicinity Map  
NOT TO SCALE

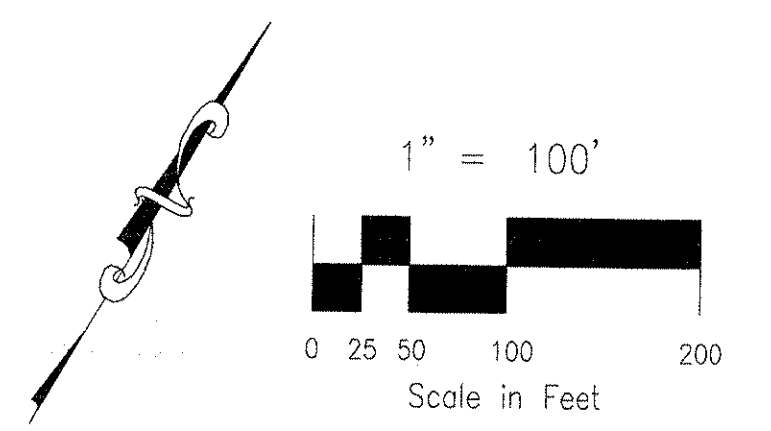


**DEVELOPED DRAINAGE BASIN TABLE**

BASIN	AREA (Ac.)	Q <sub>s</sub> (CFS)	D <sub>100</sub> (CFS)
OS-1	2.27	6.2	13.4
OS-2	1.0	3.5	7.2
OS-3	5.67	15.9	33.6
OS-4	1.31	3.9	8.1

**FUTURE BASINS WITHIN "BY THE CREEK AT WOLF RANCH" DEVELOPMENT**


BC-1	2.18	7.0	14.8
BC-2	1.64	5.5	11.8
BC-3	1.13	3.3	7.1
BC-4	1.14	4.1	8.2
BC-5	1.16	6.0	12.2
BC-6	0.50	2.0	4.3
BC-7	0.37	1.3	2.7
BC-8	1.78	5.4	11.7
BC-9	1.48	4.1	8.9
BC-10	1.17	3.9	8.4
BC-13	1.15	3.7	7.8
BC-14	8.29	23.4	53.5
BC-15	2.29	4.1	8.8
BC-16	0.93	2.8	6.3
BC-17	1.88	6.1	12.5
BC-18	0.85	2.6	5.0

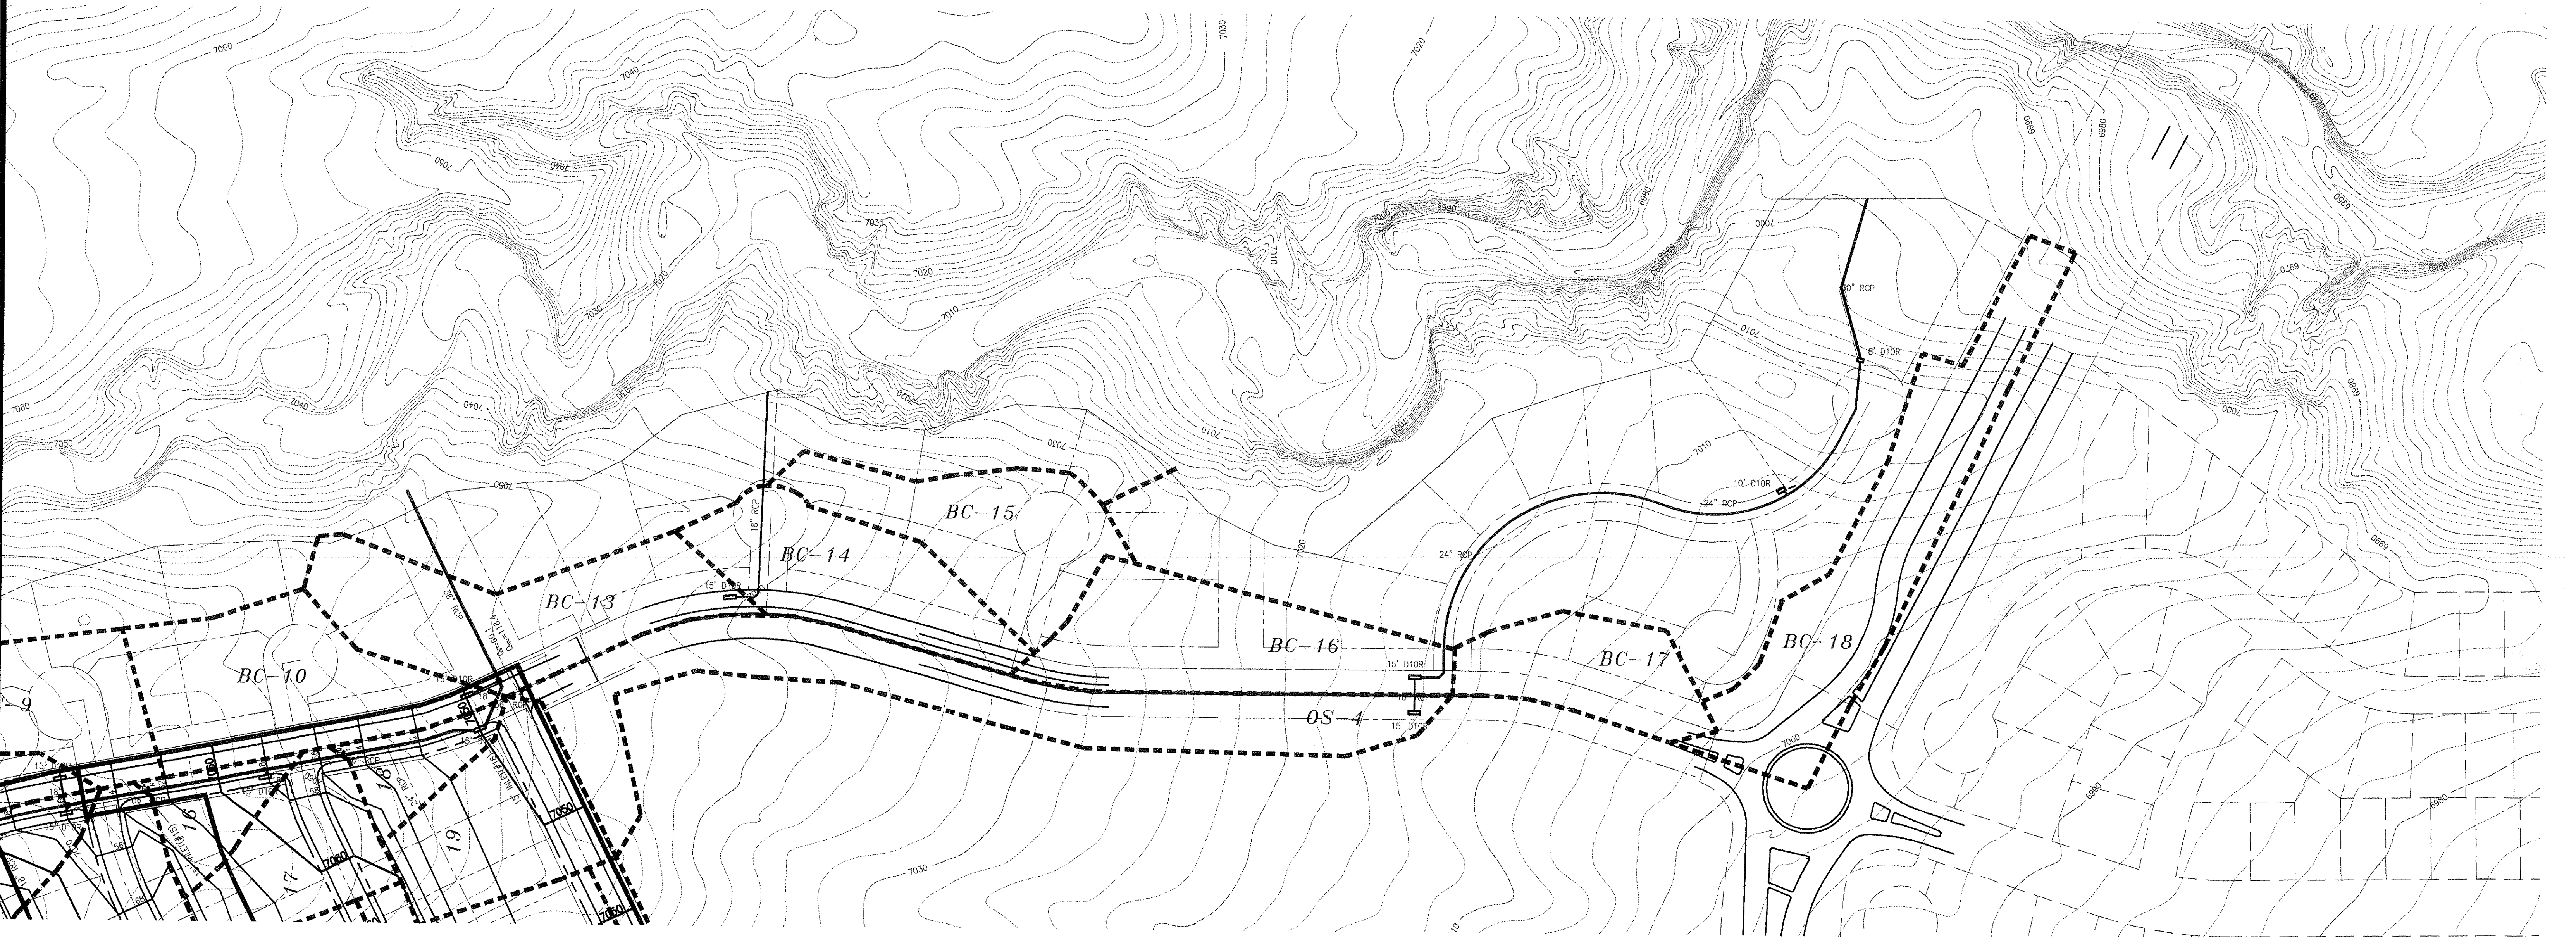

**LEGEND**

- - - - - EXISTING 2' CONTOUR
- - - - - EXISTING 10' CONTOUR
- PROPOSED 2' CONTOUR
- PROPOSED 10' CONTOUR

- NOTES**
1. THIS IS A CONCEPT GRADING PLAN ONLY - NOT TO BE USED FOR CONSTRUCTION.
  2. TOPSOIL TO BE STOCK PILED ON SITE AND REDISTRIBUTED AFTER OVER LOT GRADING IS COMPLETE.

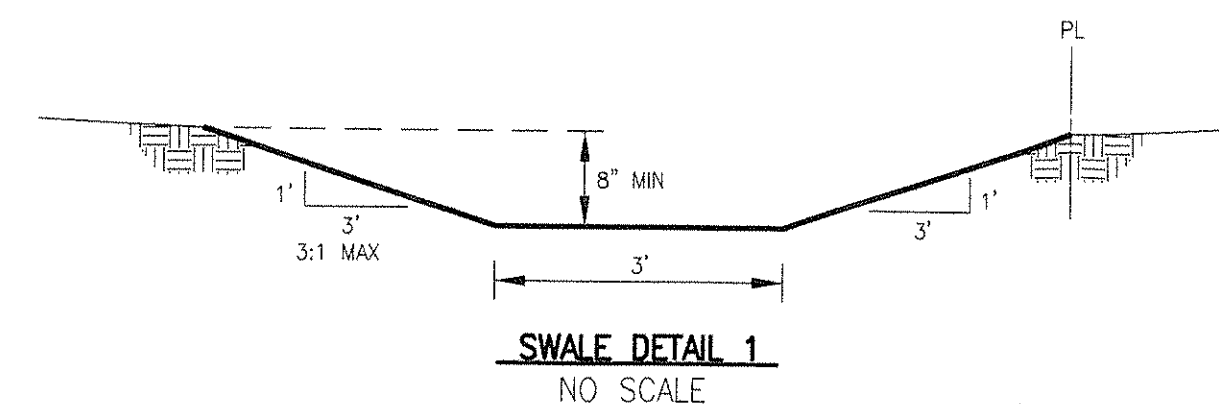

APPROXIMATE FINISHED GRADING,  
SUBJECT TO FINAL DESIGN

**ROCKWELL CONSULTING, Inc.**  
ENGINEERING • SURVEYING  
1555 N. UNION BLVD., SUITE 200  
COLORADO SPRINGS, CO 80909  
(719) 437-2925 • FAX (719) 437-2923

VILLAGES AT WOLF RANCH PHASE 2  
(FILING 5-15) DEVELOPED DRAINAGE PLAN

SCALE: 1"=100' DRAWN BY: KD 05-030  
DATE: 12/12/05 CHECKED BY: KDR JOB NO.