




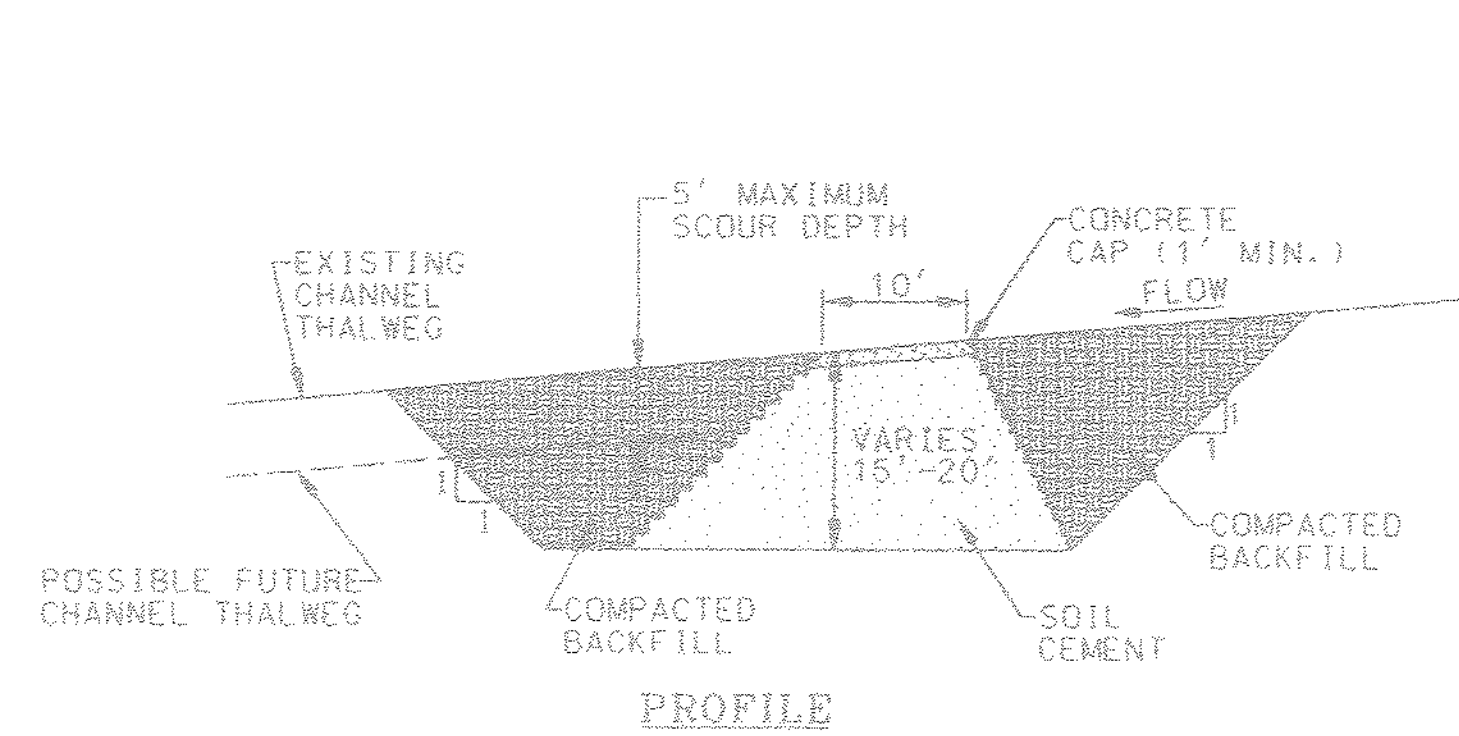


TYPICAL SOIL CEMENT GRADE CONTROL STRUCTURE

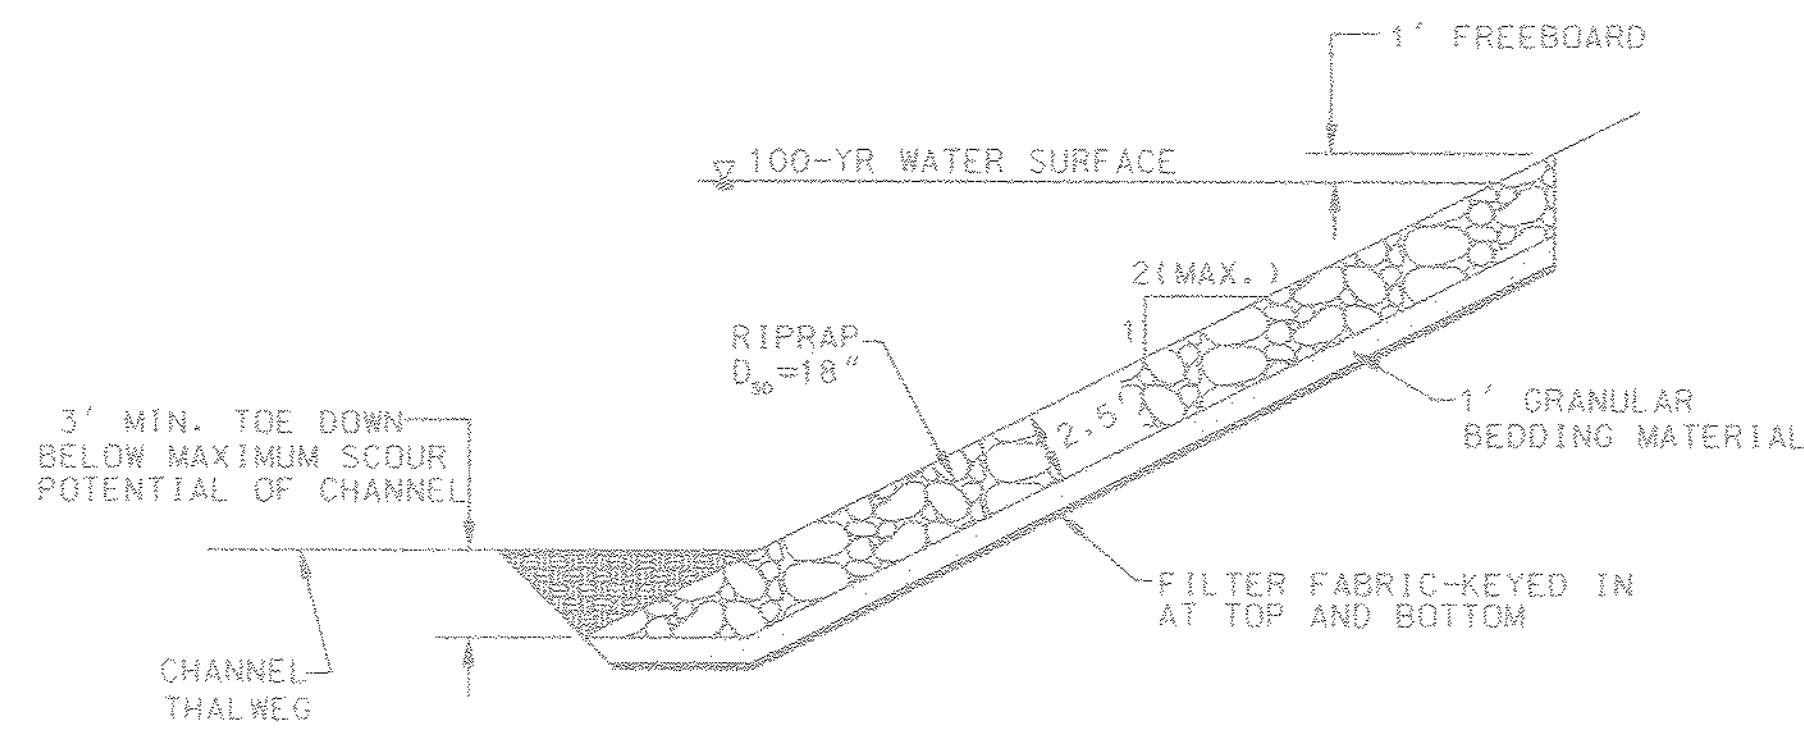


TYPICAL RIPRAP BANK PROTECTION

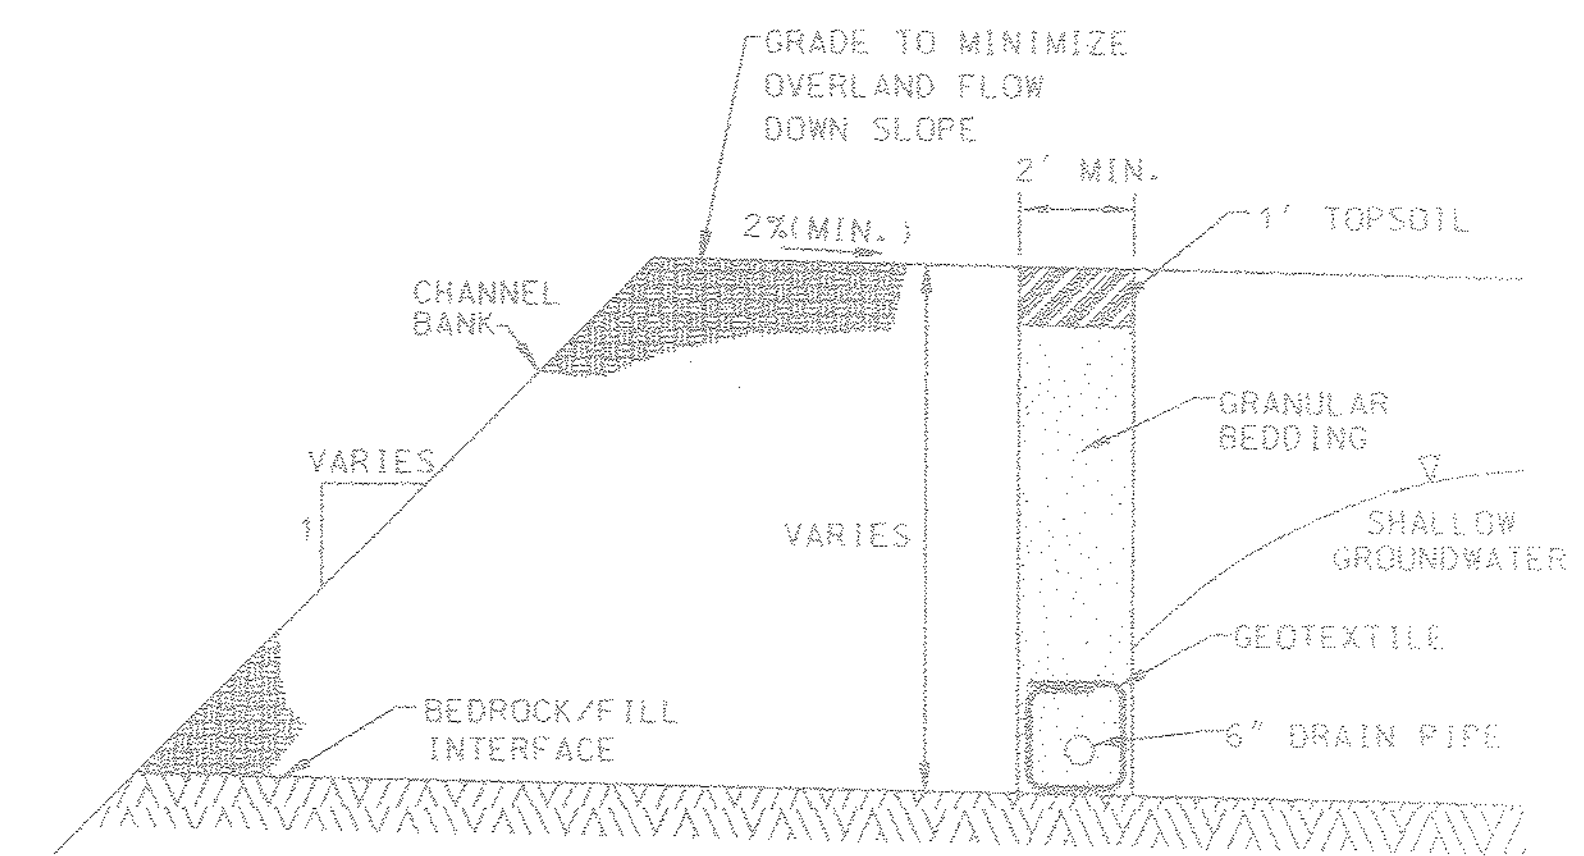


TYPICAL SUBDRAIN DETAIL

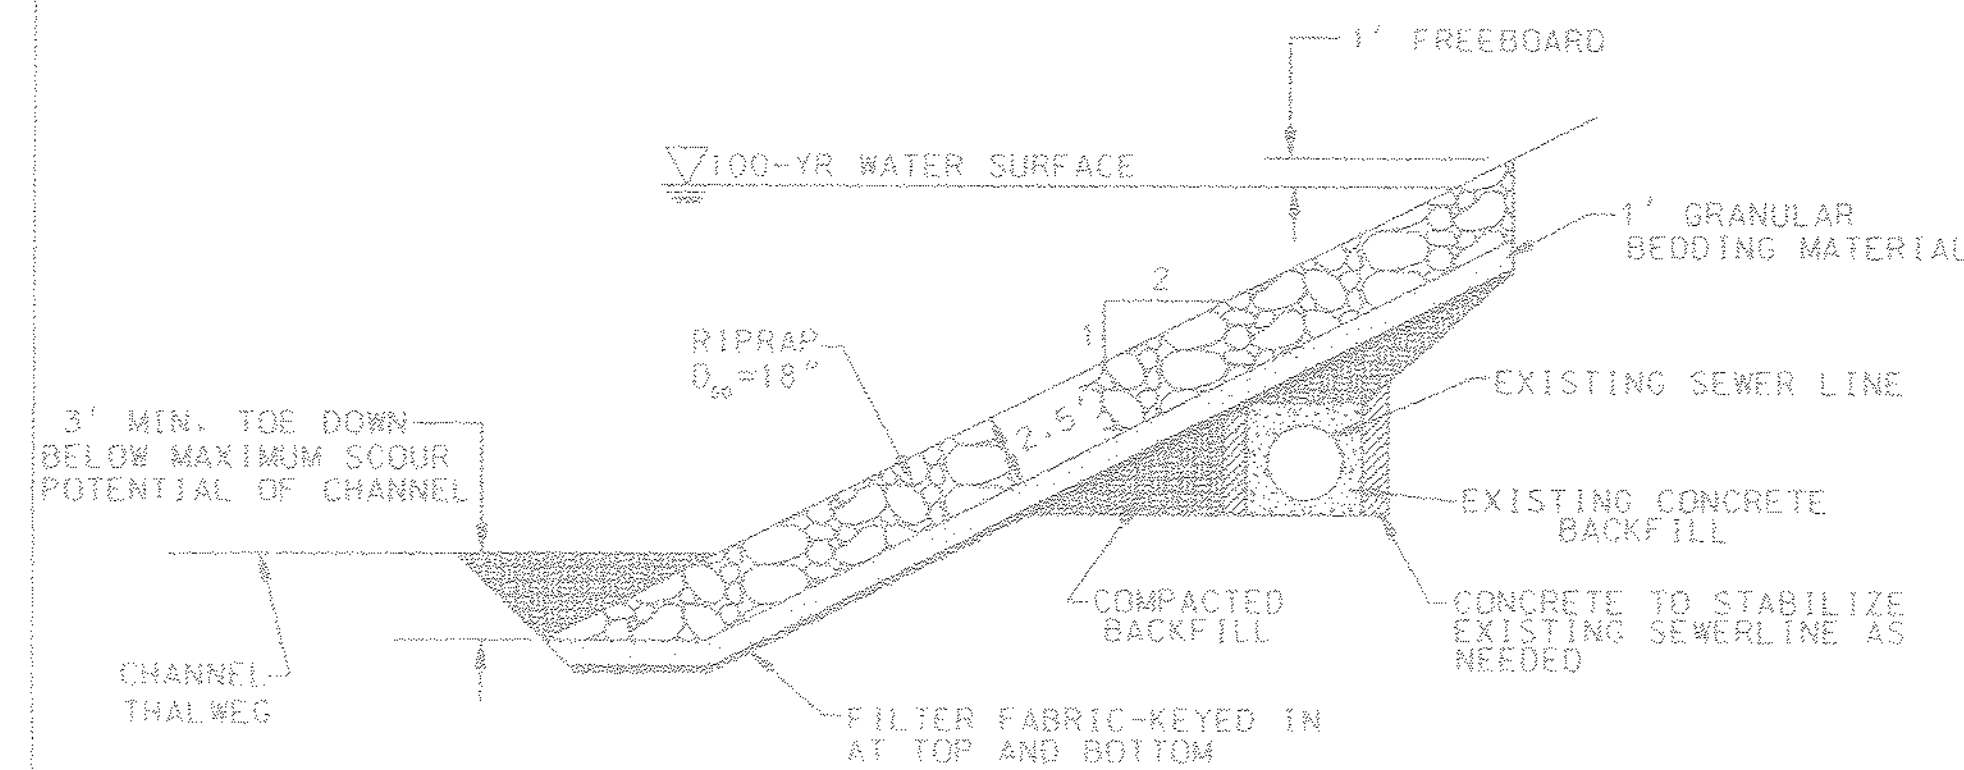


TYPICAL RIPRAP TO PROTECT EXPOSED SEWER LINE IN CHANNEL BANK

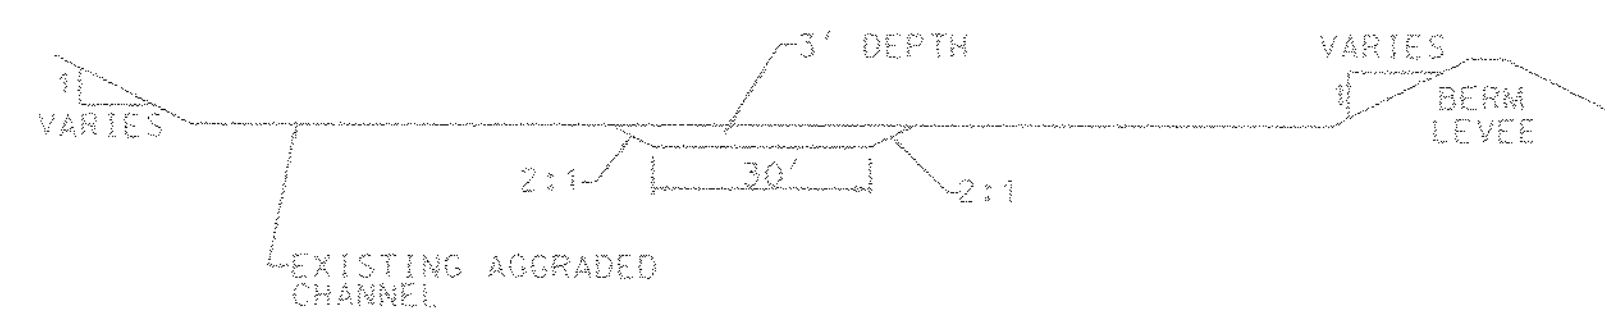


TYPICAL CROSS-SECTION PILOT CHANNEL

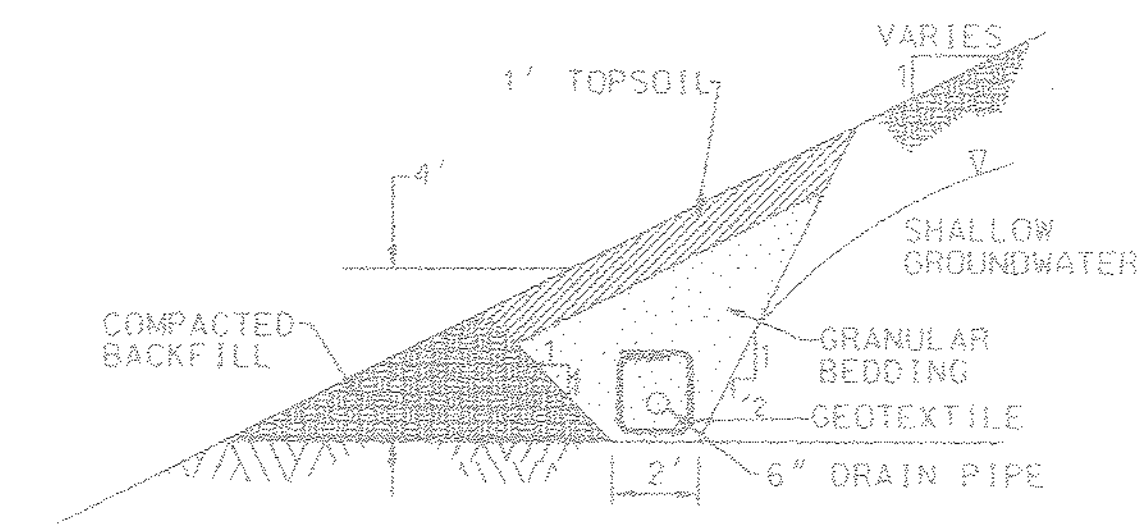


TYPICAL TOE DRAIN DETAIL

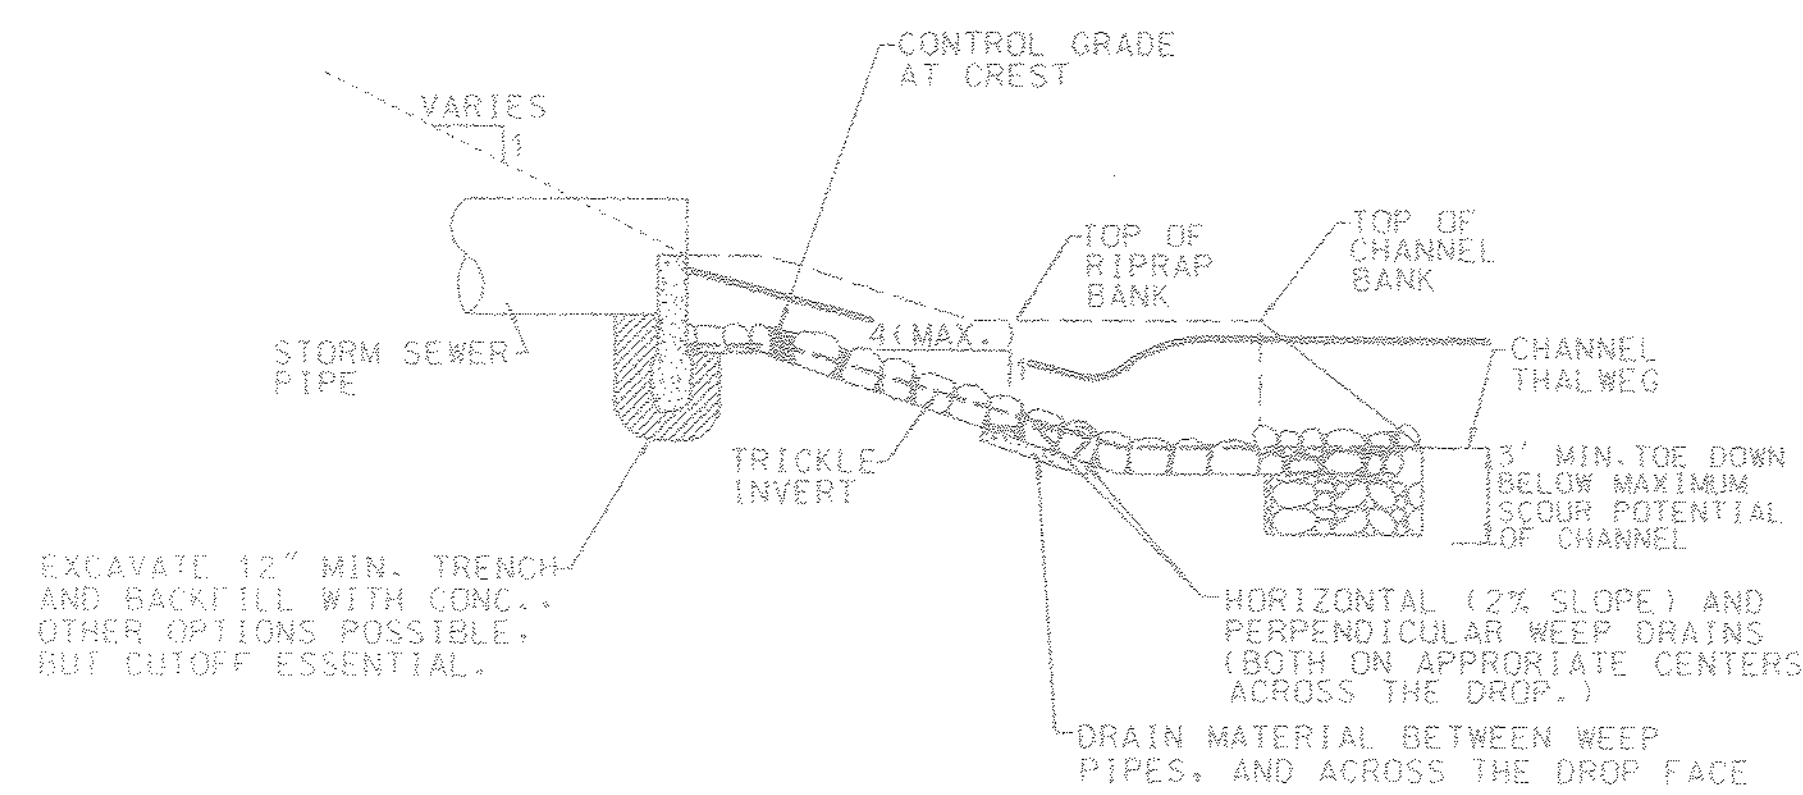


PROFILE

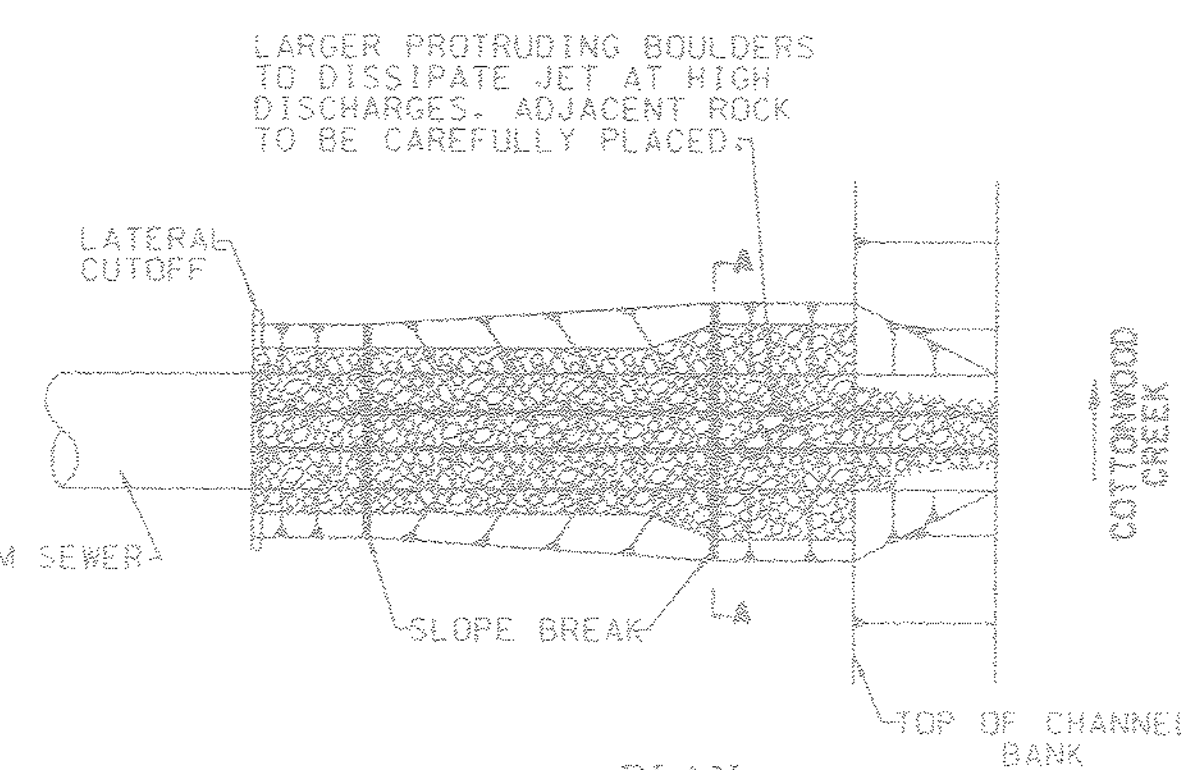


PLAN

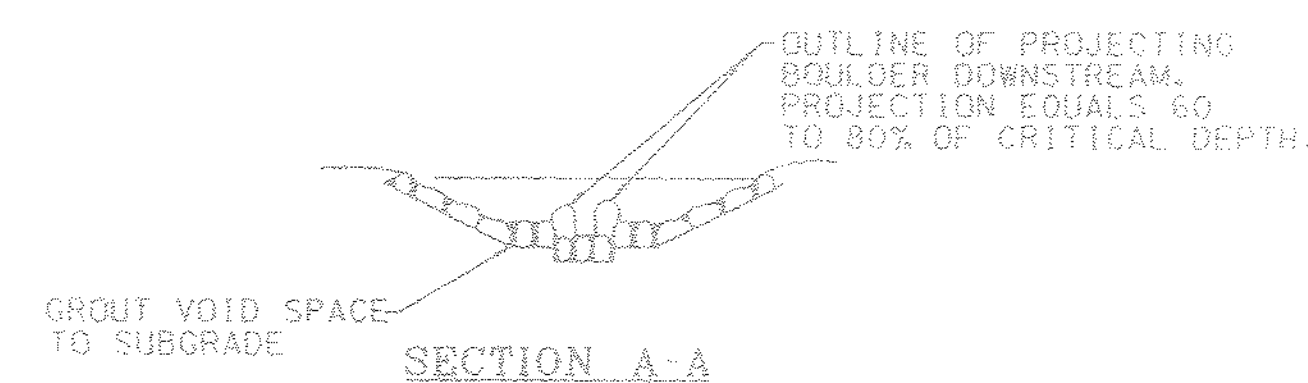


SECTION A-A

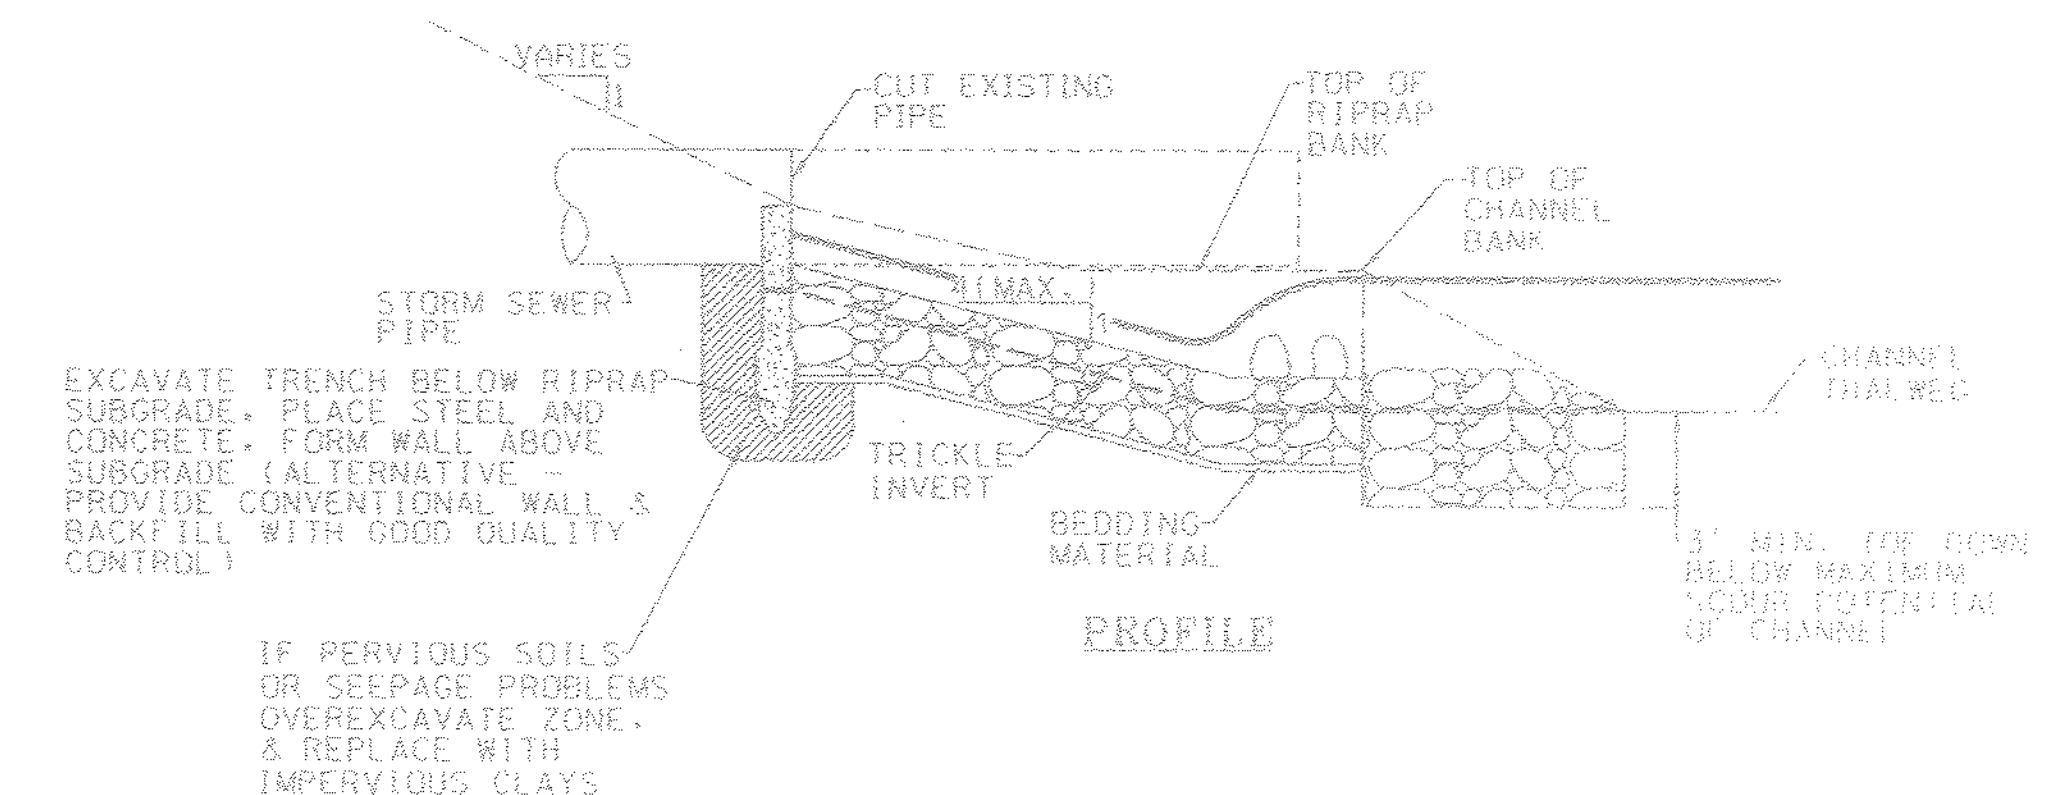


PROFILE

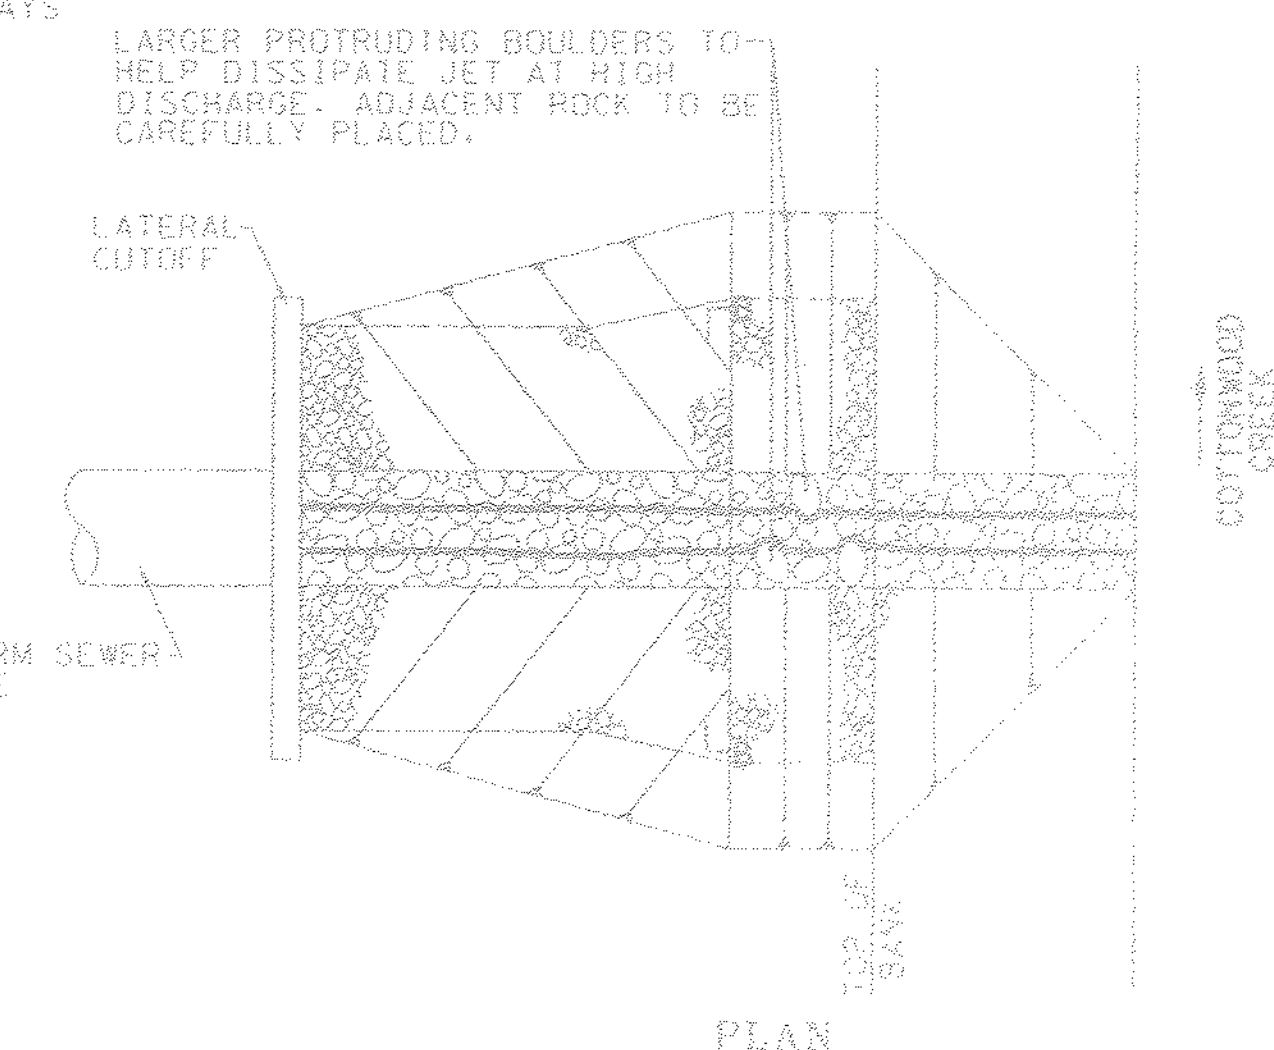

PLAN

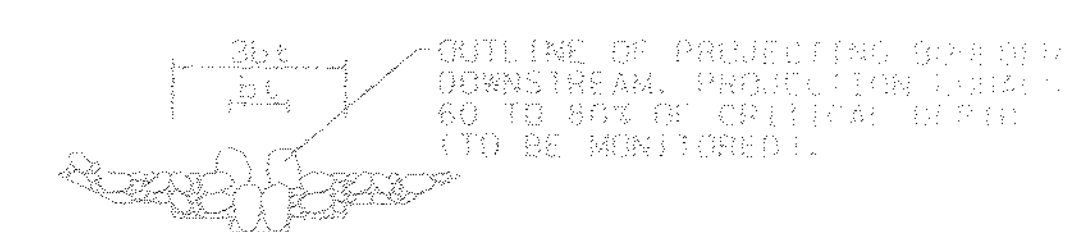

SECTION B-B

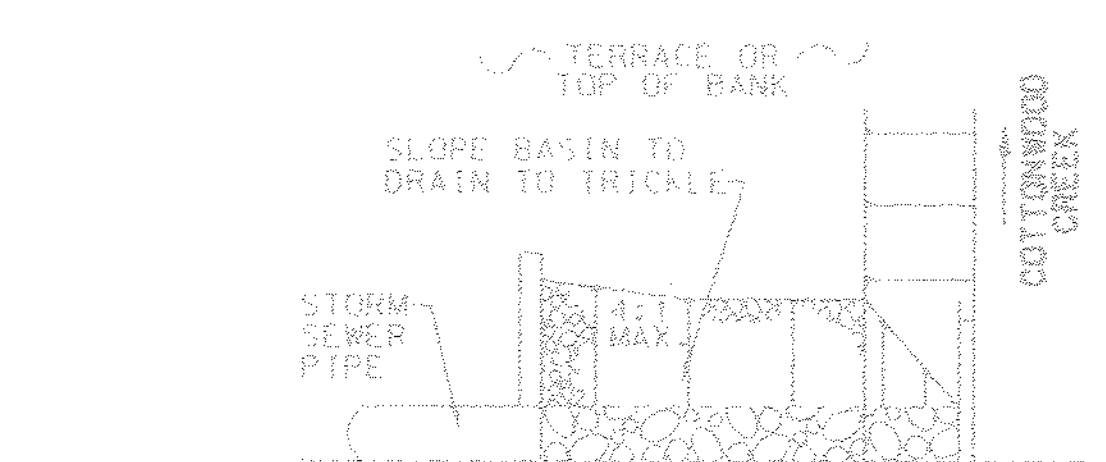

PARTIAL PLAN

VERTICAL RIPRAP DROP AT STORM SEWER OUTLET

GROUTED SLOPING BOULDER DROP AT STORM SEWER OUTLET

SLOPING RIPRAP DROP AT STORM SEWER OUTLET