



LEGEND
 - - - - - EXISTING CONTOUR
 - - - - - LAND FILL BOUNDARY
 - - - - - DRAINAGE MAIN ROAD

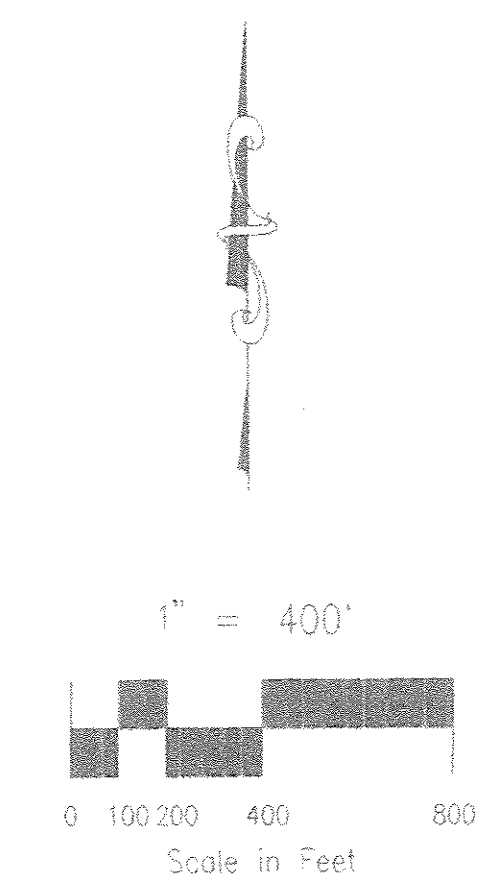


EXHIBIT 2

FILE: 97038LU.DWG 11/1/97
 KRF:SS

		Kent Rockwell DIRECTOR OF DESIGN 2020 STANLEY LANE, SUITE #100 COLORADO SPRINGS, CO 80907 (719) 475-2575 • FAX (719) 475-8223	
TITLE :	SCALE :	DRAWN BY :	JOB NO. :
	1"=400'	KDR	97-038
DATE :	CHECKED BY :		
11/1/97	KDR		