




# CONCEPTUAL DESIGN PLAN & PROFILES

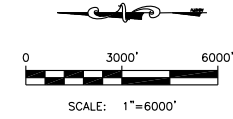

DRAWING INDEX	
1	- COVER SHEET
2	- TYP. FLOODPLAIN PRESERVATION SECTION & DETAILS
3	- TYPICAL FLOODPLAIN PRESERVATION PLAN
4	- TYP. BENCHED CHANNEL SECTION & TYP. BANK DETAILS
5	- TYPICAL FULL SPECTRUM STORAGE BASIN
1JC-30JC	- JIMMY CAMP CREEK
1EF-10EF	- EAST FORK JIMMY CAMP CREEK
1M-3M	- MARKSHEFFEL TRIBUTARY
1FR-5FR	- FRANCEVILLE TRIBUTARY
1C-9C	- CORRAL TRIBUTARY
1SM-5SM	- STRIPMINE TRIBUTARY

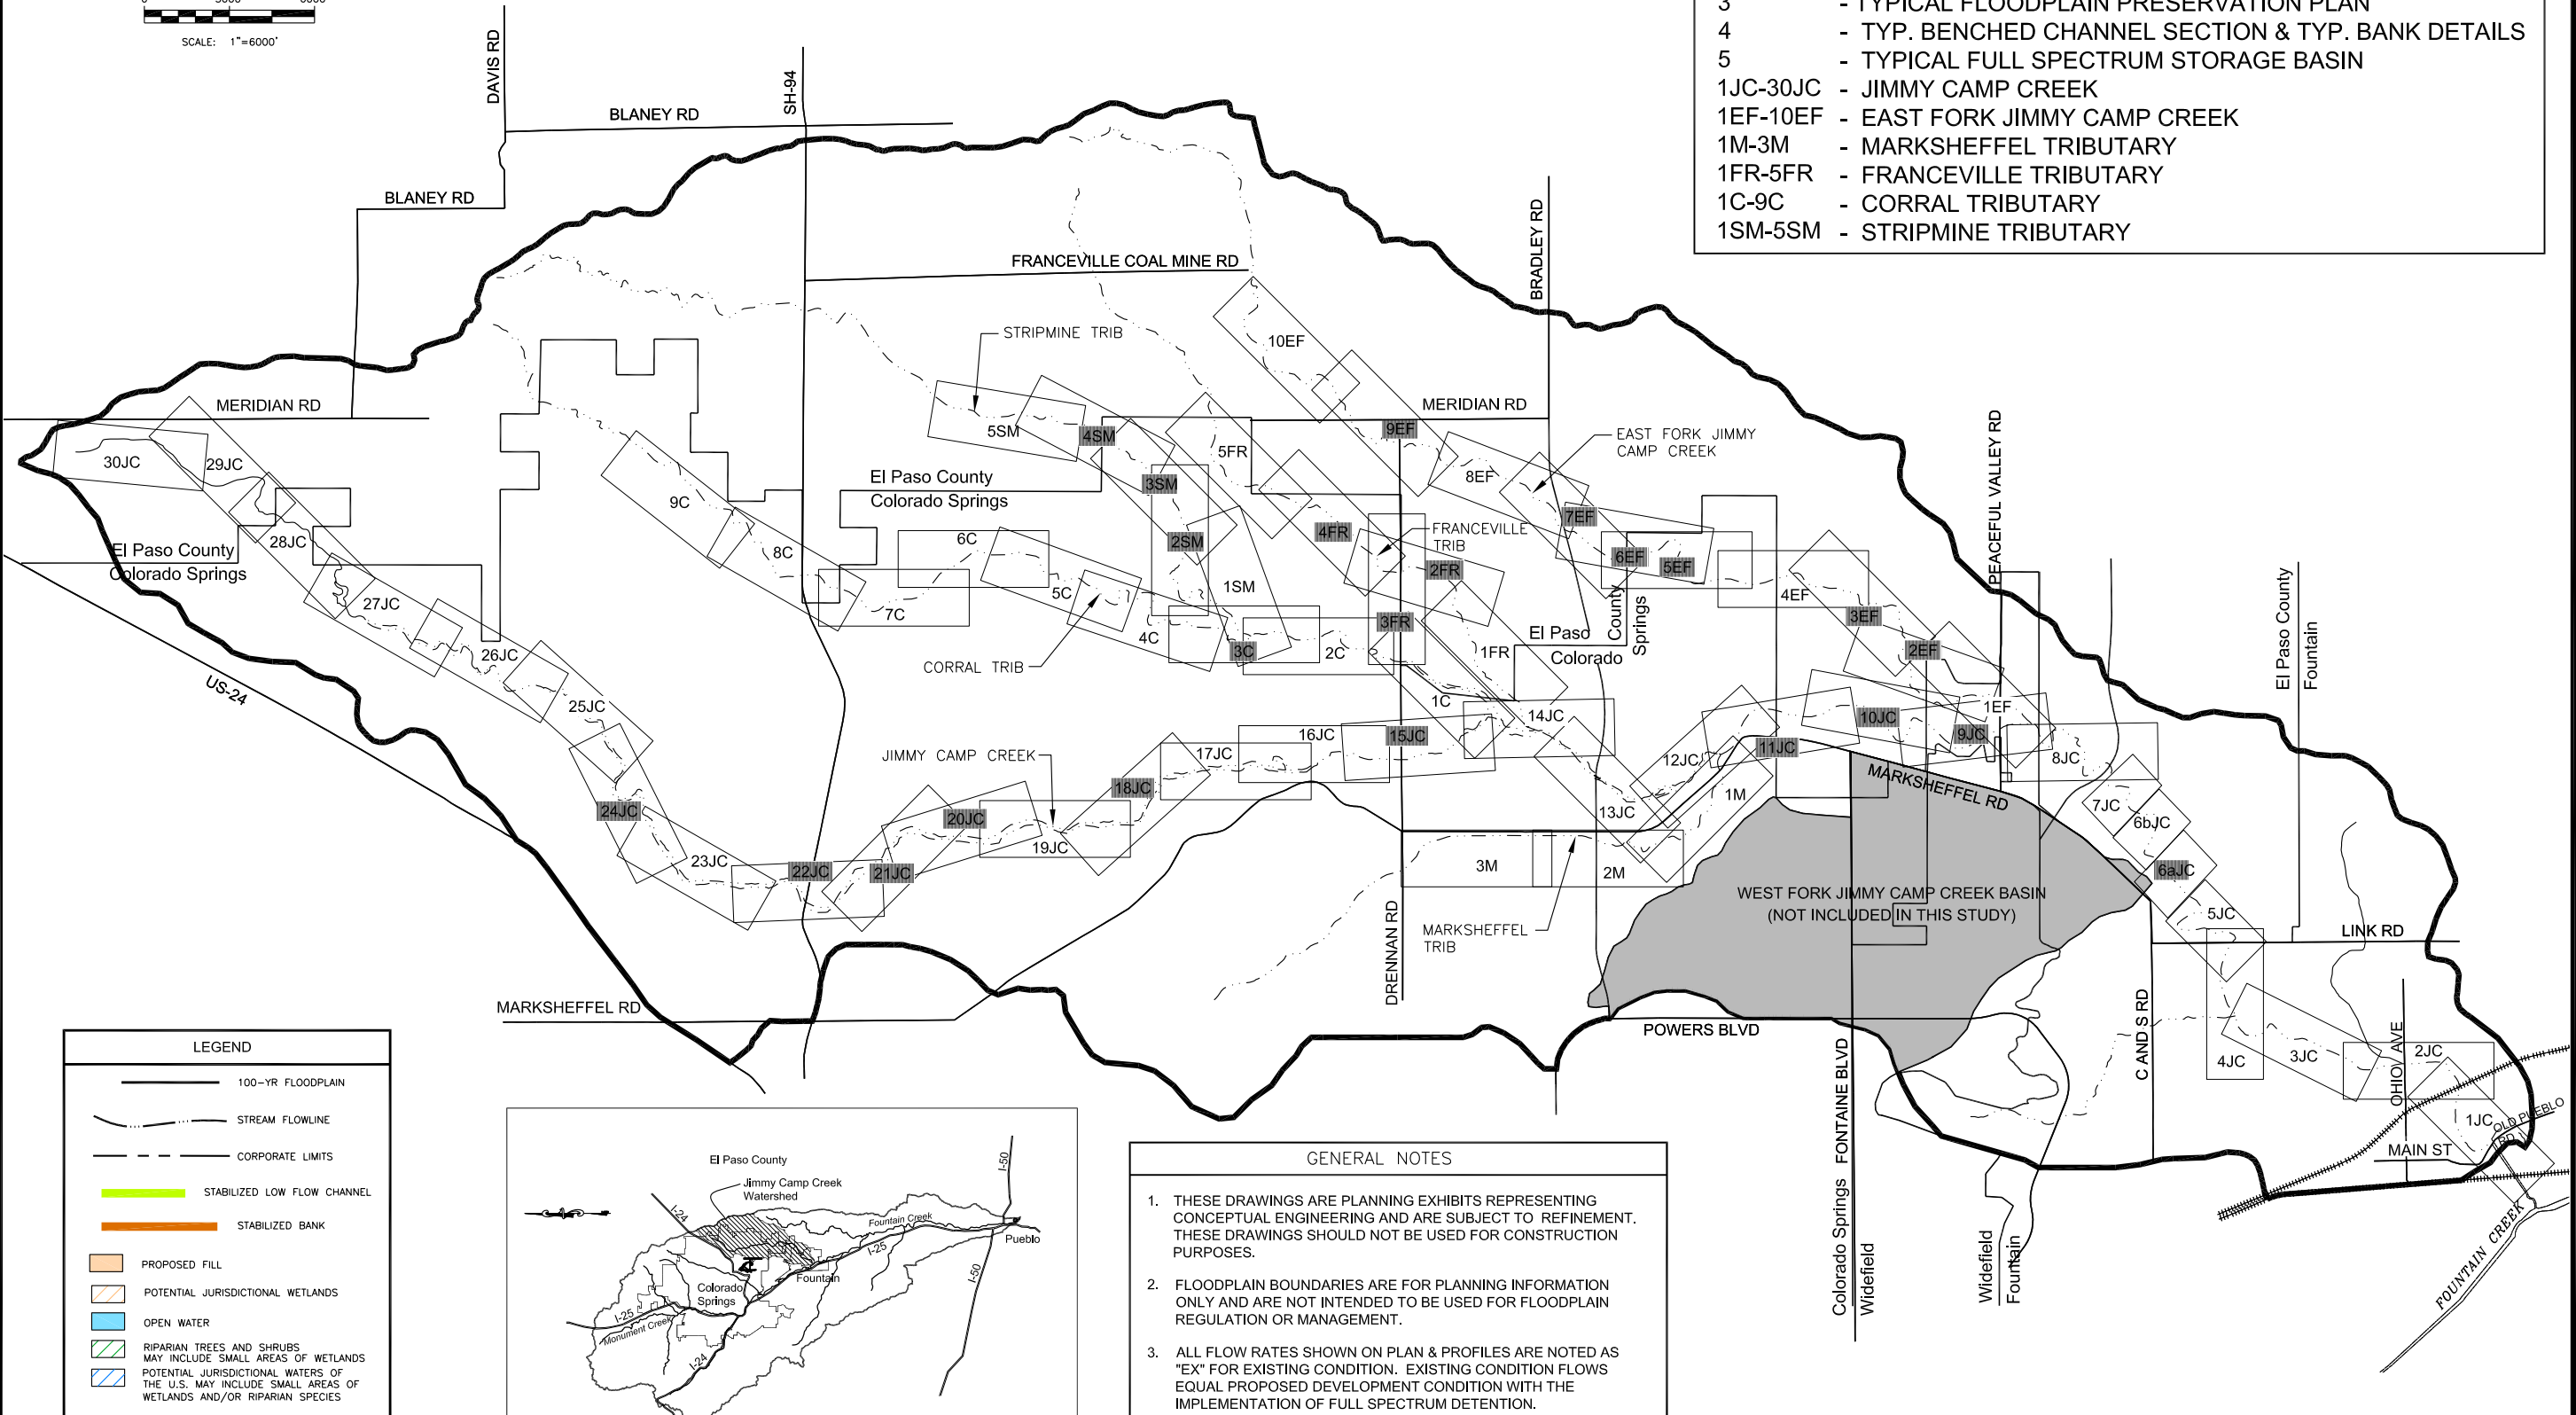

LEGEND	
	100-YR FLOODPLAIN
	STREAM FLOWLINE
	CORPORATE LIMITS
	STABILIZED LOW FLOW CHANNEL
	STABILIZED BANK
	PROPOSED FILL
	POTENTIAL JURISDICTIONAL WETLANDS
	OPEN WATER
	RIPARIAN TREES AND SHRUBS MAY INCLUDE SMALL AREAS OF WETLANDS
	POTENTIAL JURISDICTIONAL WATERS OF THE U.S. MAY INCLUDE SMALL AREAS OF WETLANDS AND/OR RIPARIAN SPECIES

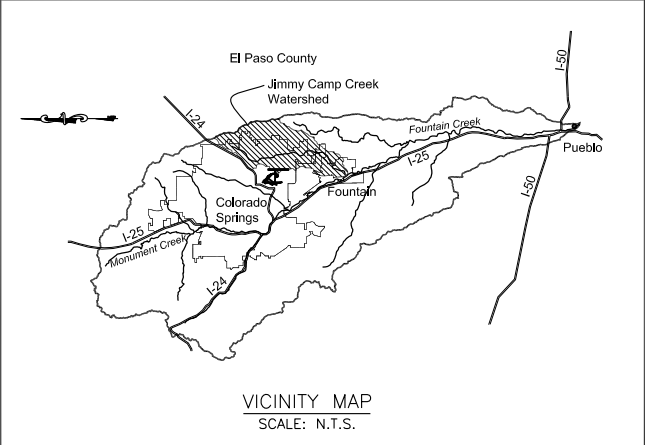

GENERAL NOTES

1. THESE DRAWINGS ARE PLANNING EXHIBITS REPRESENTING CONCEPTUAL ENGINEERING AND ARE SUBJECT TO REFINEMENT. THESE DRAWINGS SHOULD NOT BE USED FOR CONSTRUCTION PURPOSES.
2. FLOODPLAIN BOUNDARIES ARE FOR PLANNING INFORMATION ONLY AND ARE NOT INTENDED TO BE USED FOR FLOODPLAIN REGULATION OR MANAGEMENT.
3. ALL FLOW RATES SHOWN ON PLAN & PROFILES ARE NOTED AS "EX" FOR EXISTING CONDITION. EXISTING CONDITION FLOWS EQUAL PROPOSED DEVELOPMENT CONDITION WITH THE IMPLEMENTATION OF FULL SPECTRUM DETENTION.
- 4.






LIMITS OF JURISDICTIONAL WATERS AND WETLANDS ARE INDISTINCT ON THIS TRIBUTARY DUE TO LACK OF AN ORDINARY HIGH WATER MARK IN LOCATIONS. JURISDICTIONAL DETERMINATION WILL NEED TO BE MADE BY THE USACE PRIOR TO CONSTRUCTION.



## JIMMY CAMP CREEK WATERSHED DRAINAGE BASIN PLANNING STUDY CONCEPTUAL DESIGN PLANS CITY OF COLORADO SPRINGS, COLORADO

Project No.:	14008
Date:	OCTOBER 2014
Design:	RNW
Drawn:	JLN
Check:	RNW
Revisions:	



### COVER SHEET

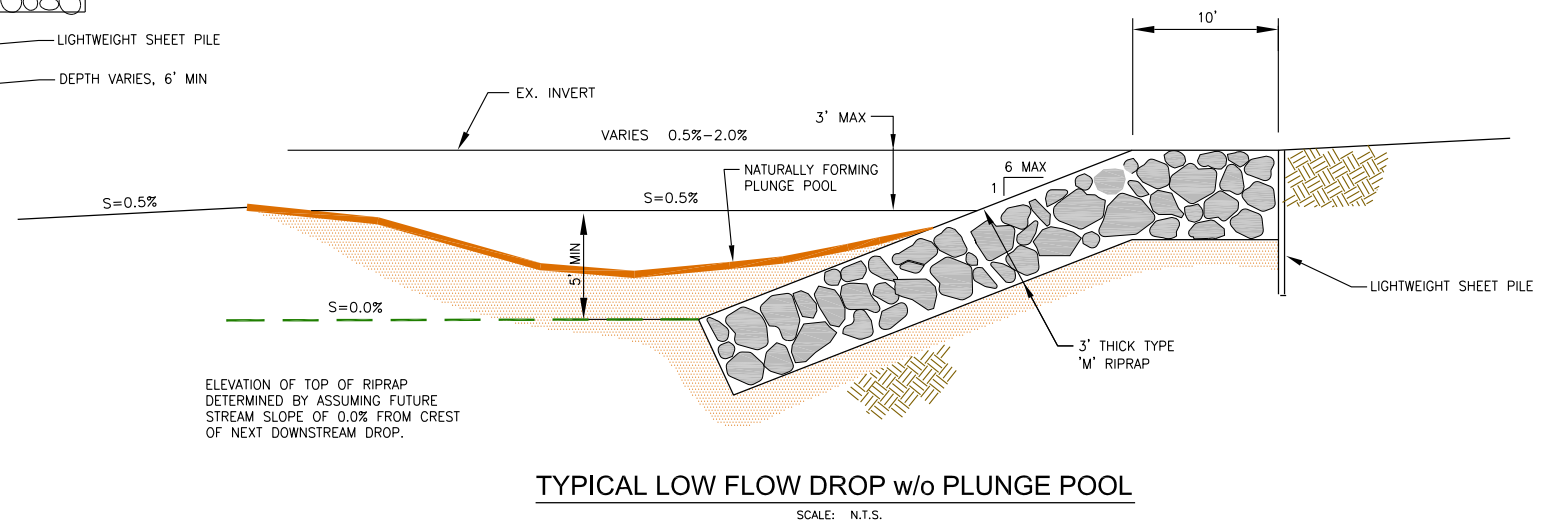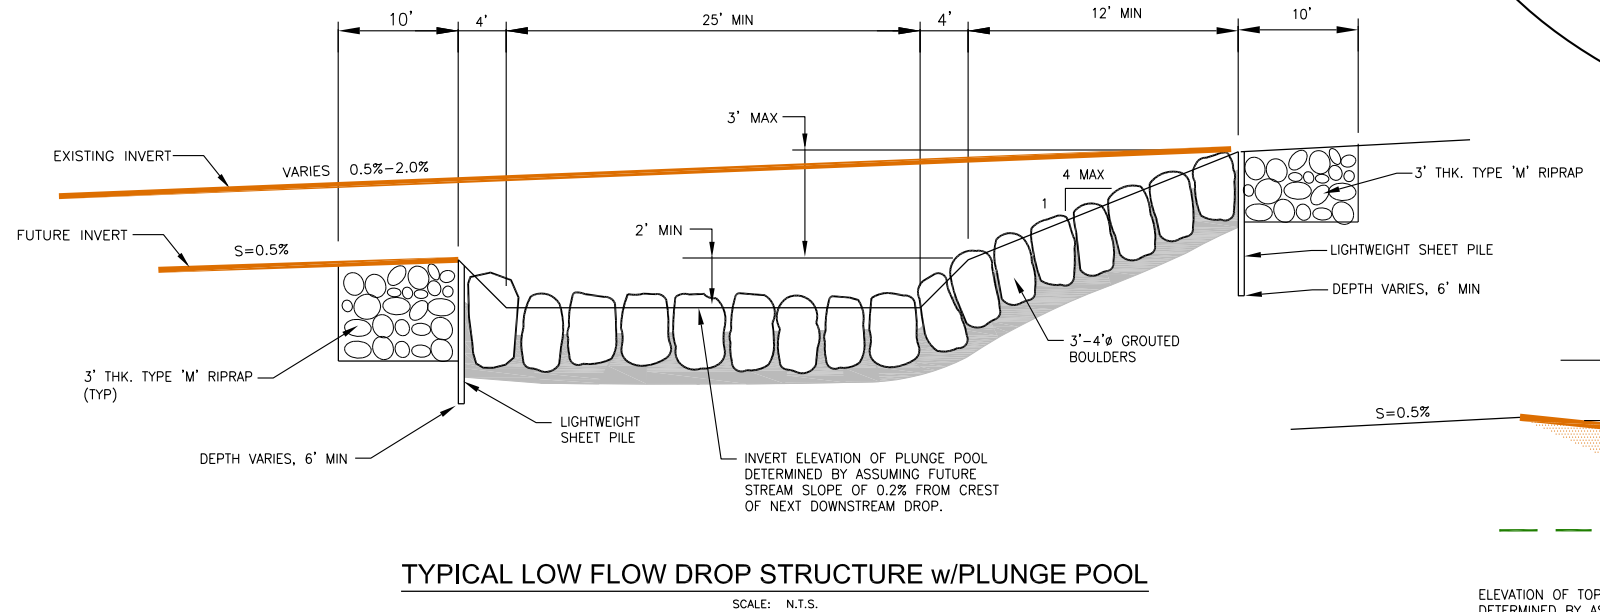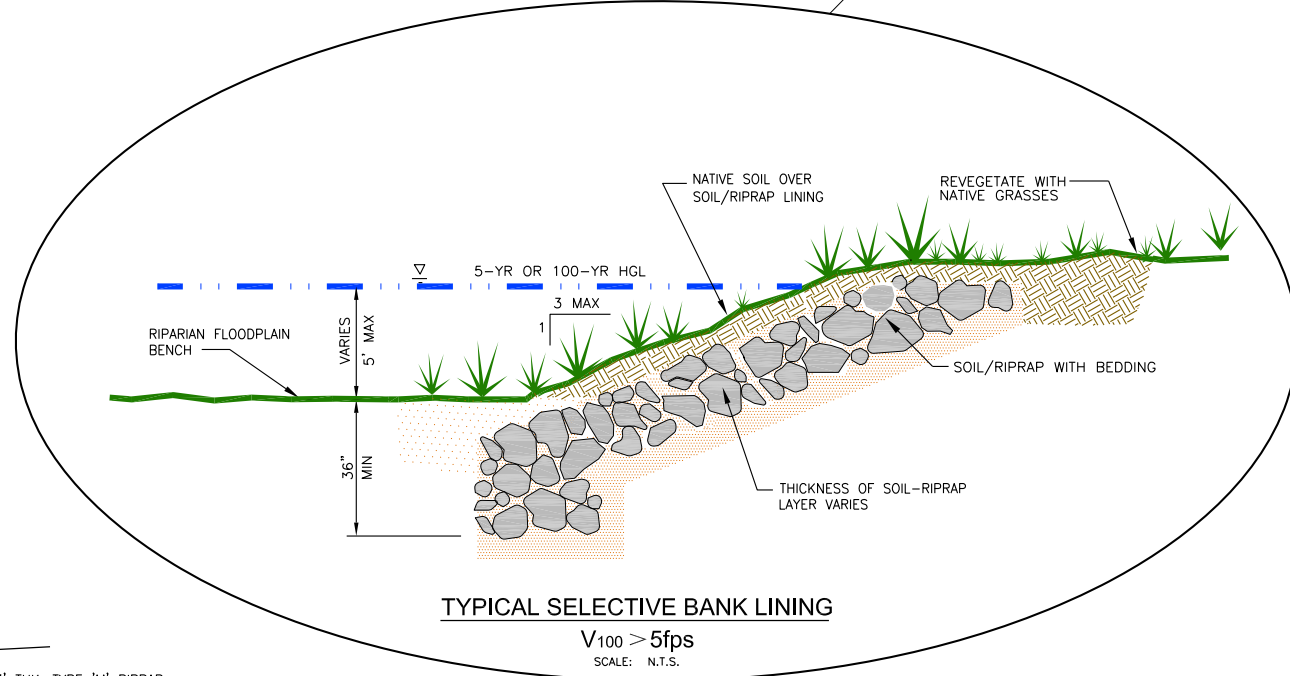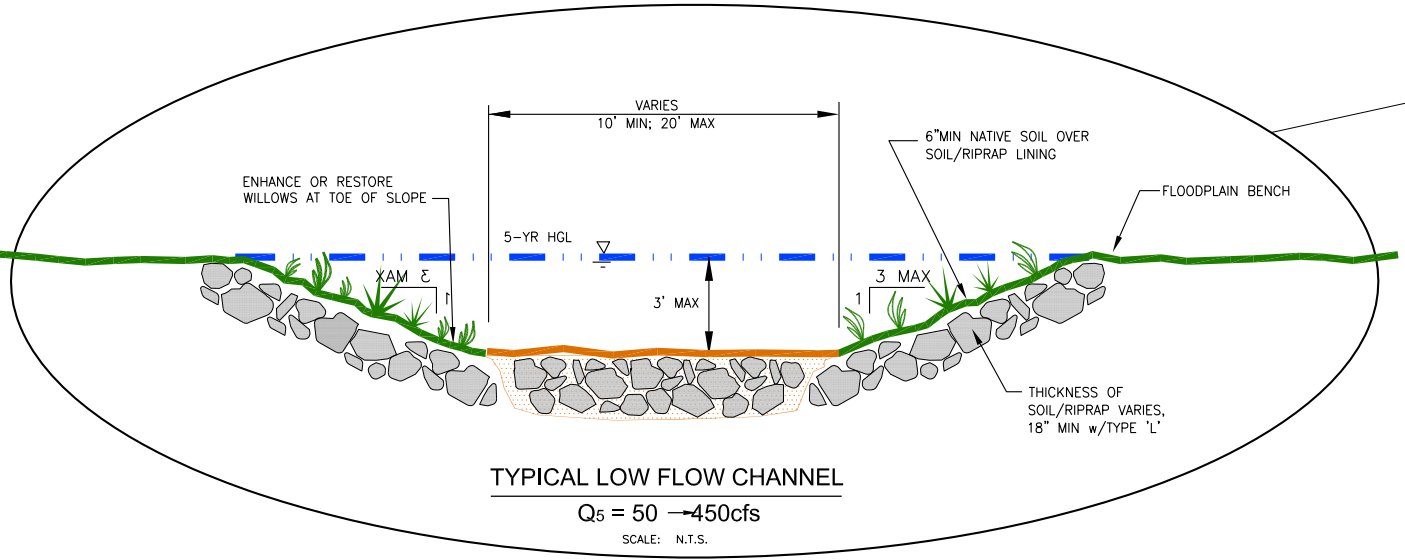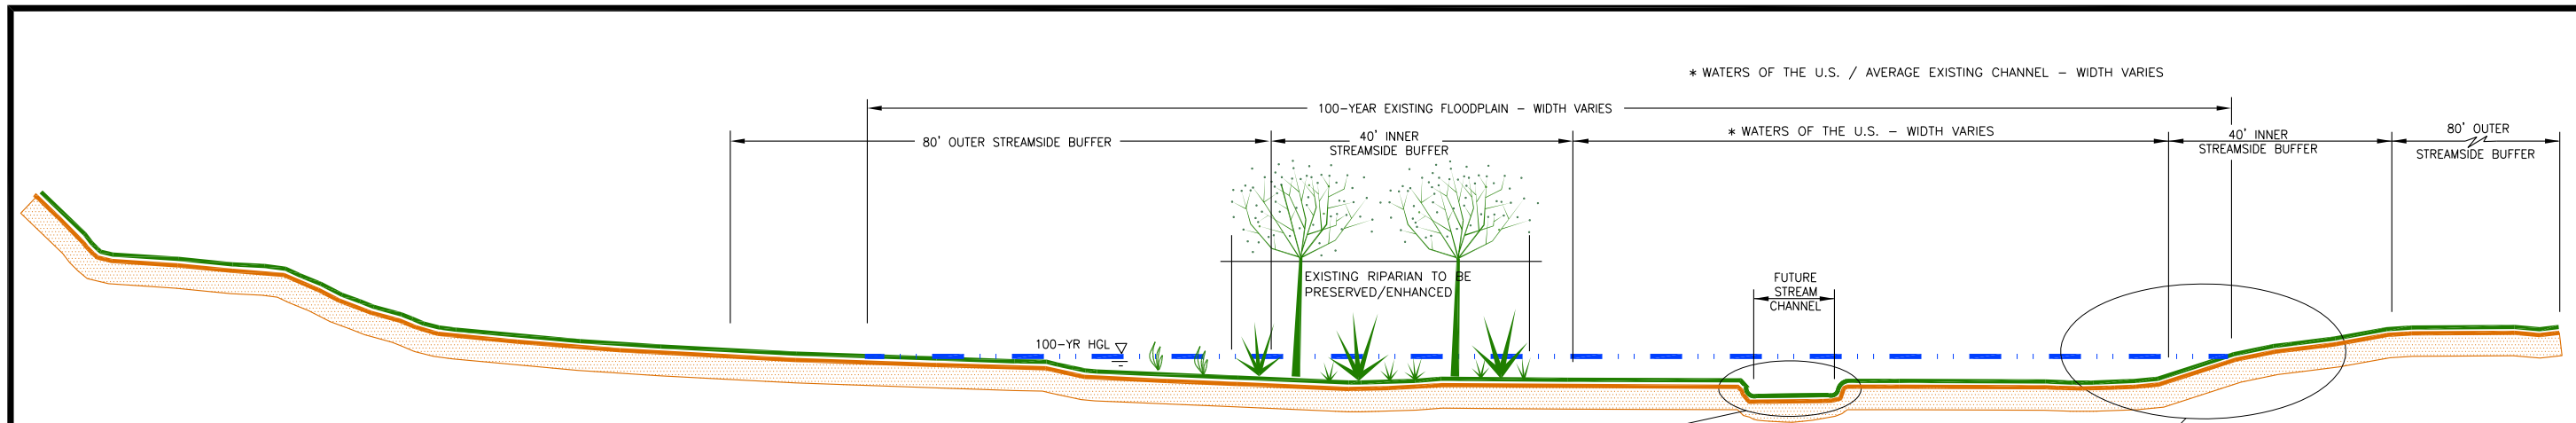


Project No.:	14008
Date:	OCTOBER 2014
Design:	RNW
Drawn:	JLN
Check:	RNW
Revisions:	

**JIMMY CAMP CREEK DRAINAGE BASIN PLANNING STUDY**  
**JIMMY CAMP CREEK**  
TYPICAL FLOODPLAIN PRESERVATION PLAN  
CITY OF COLORADO SPRINGS, COLORADO


Project No.:	14008
Date:	OCTOBER 2014
Design:	RNW
Drawn:	JLN
Check:	RNW
Revisions:	

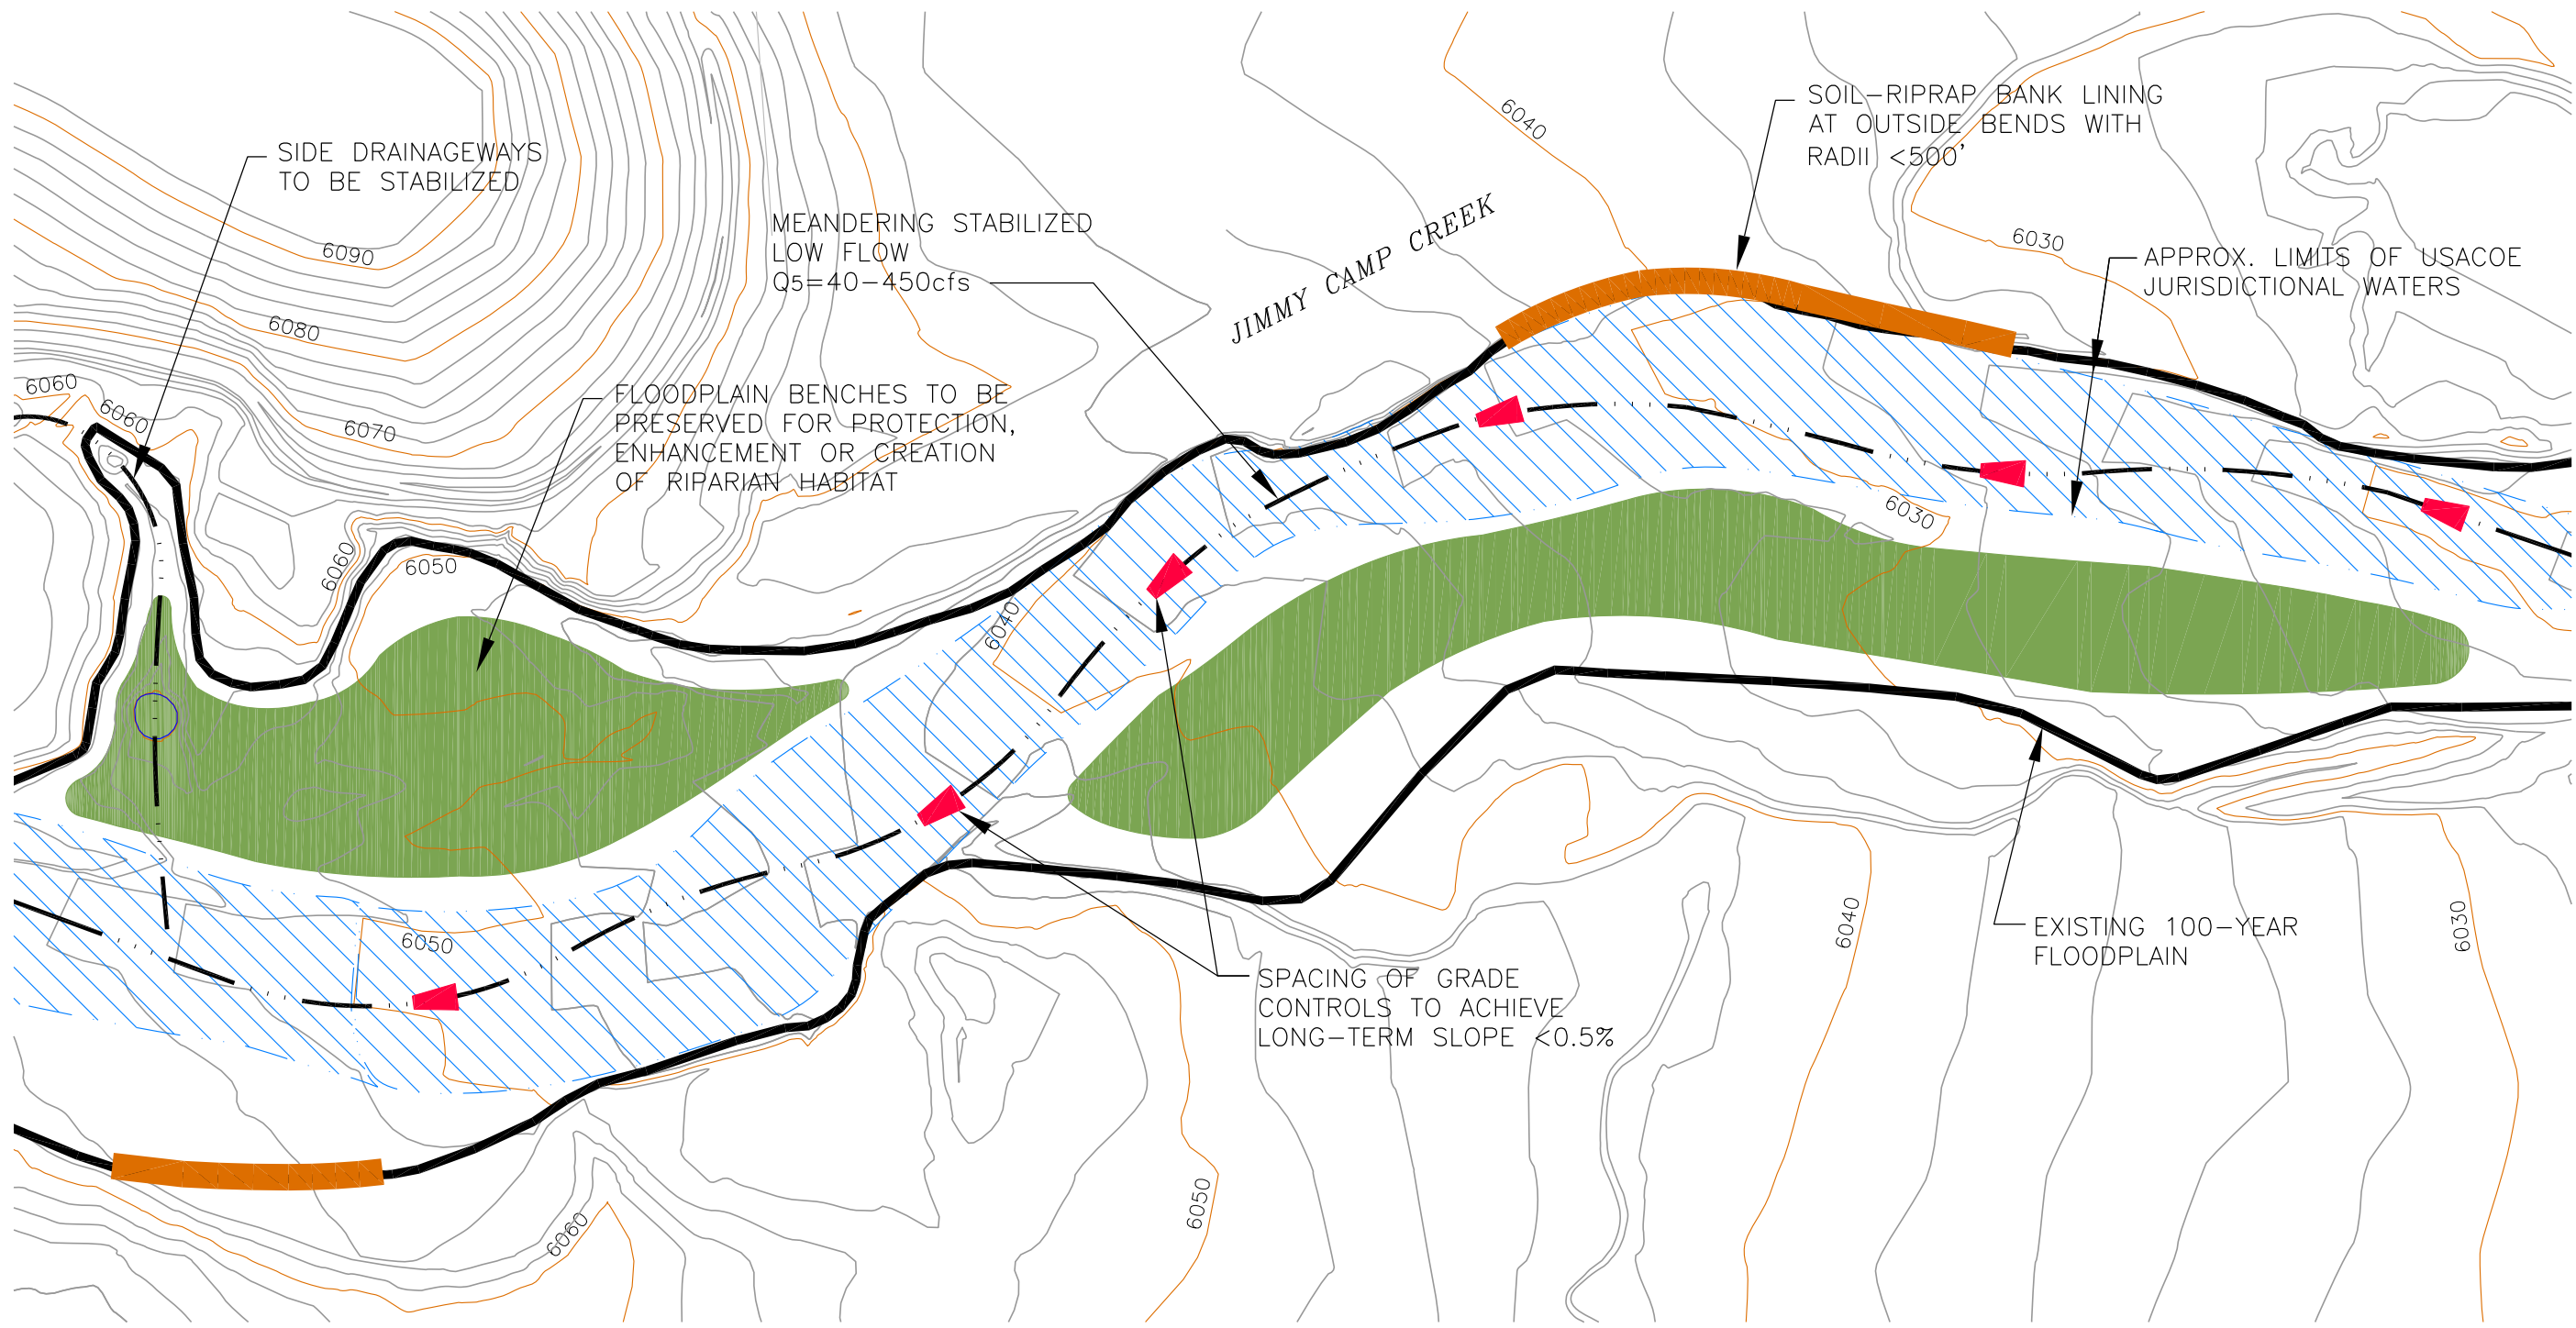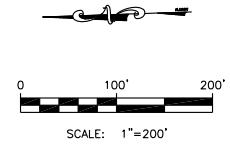

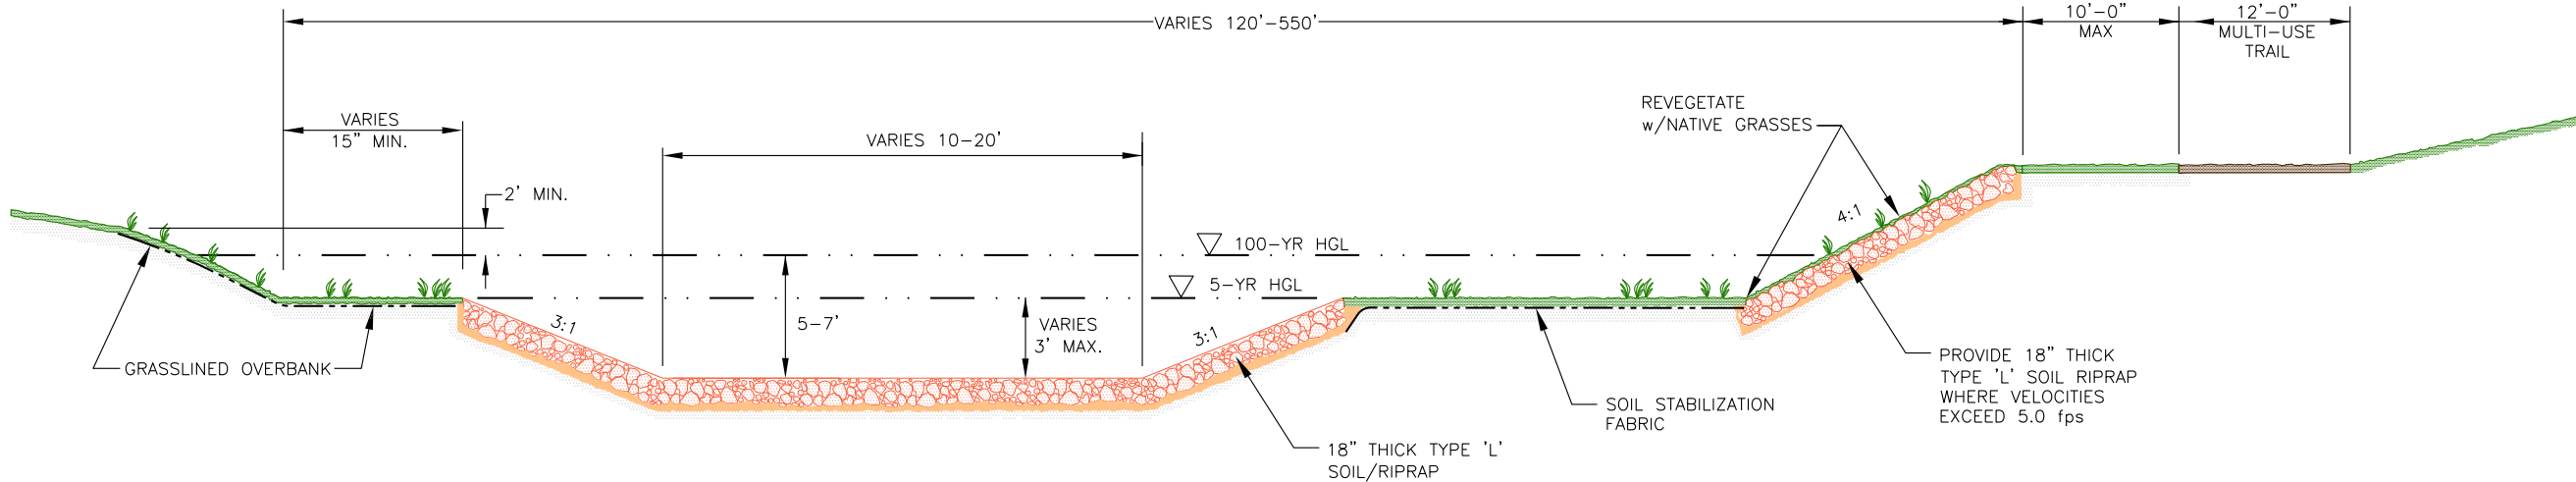


**TYPICAL BENCHED CHANNEL SECTION - MAJOR DRAINAGEWAYS**

SCALE : N.T.S.

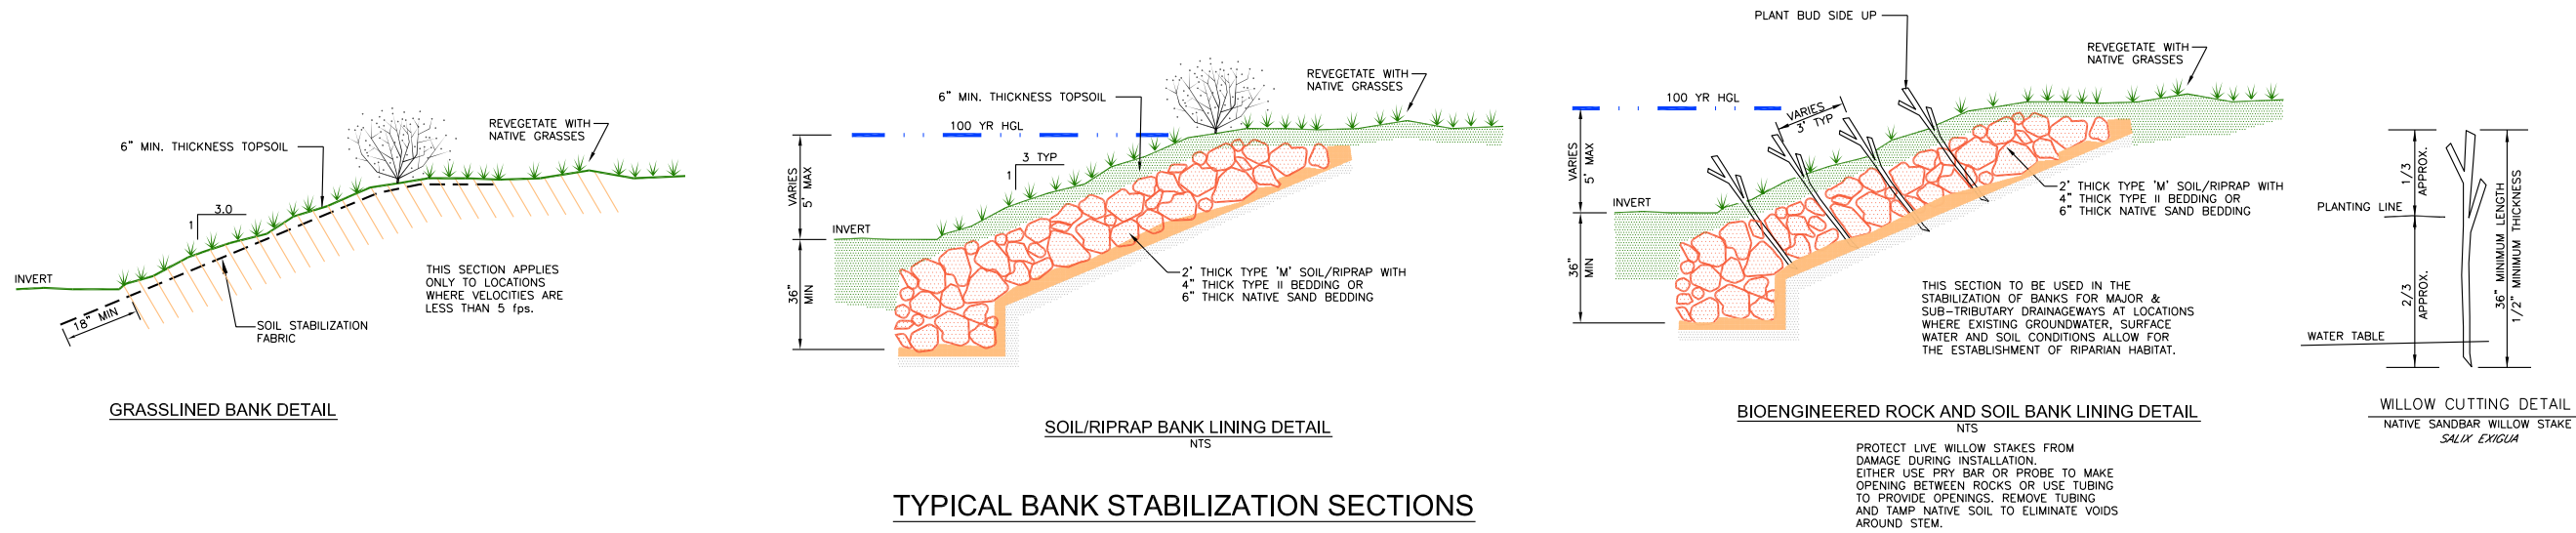



**TYPICAL BANK STABILIZATION SECTIONS**

SCALE : N.T.S.

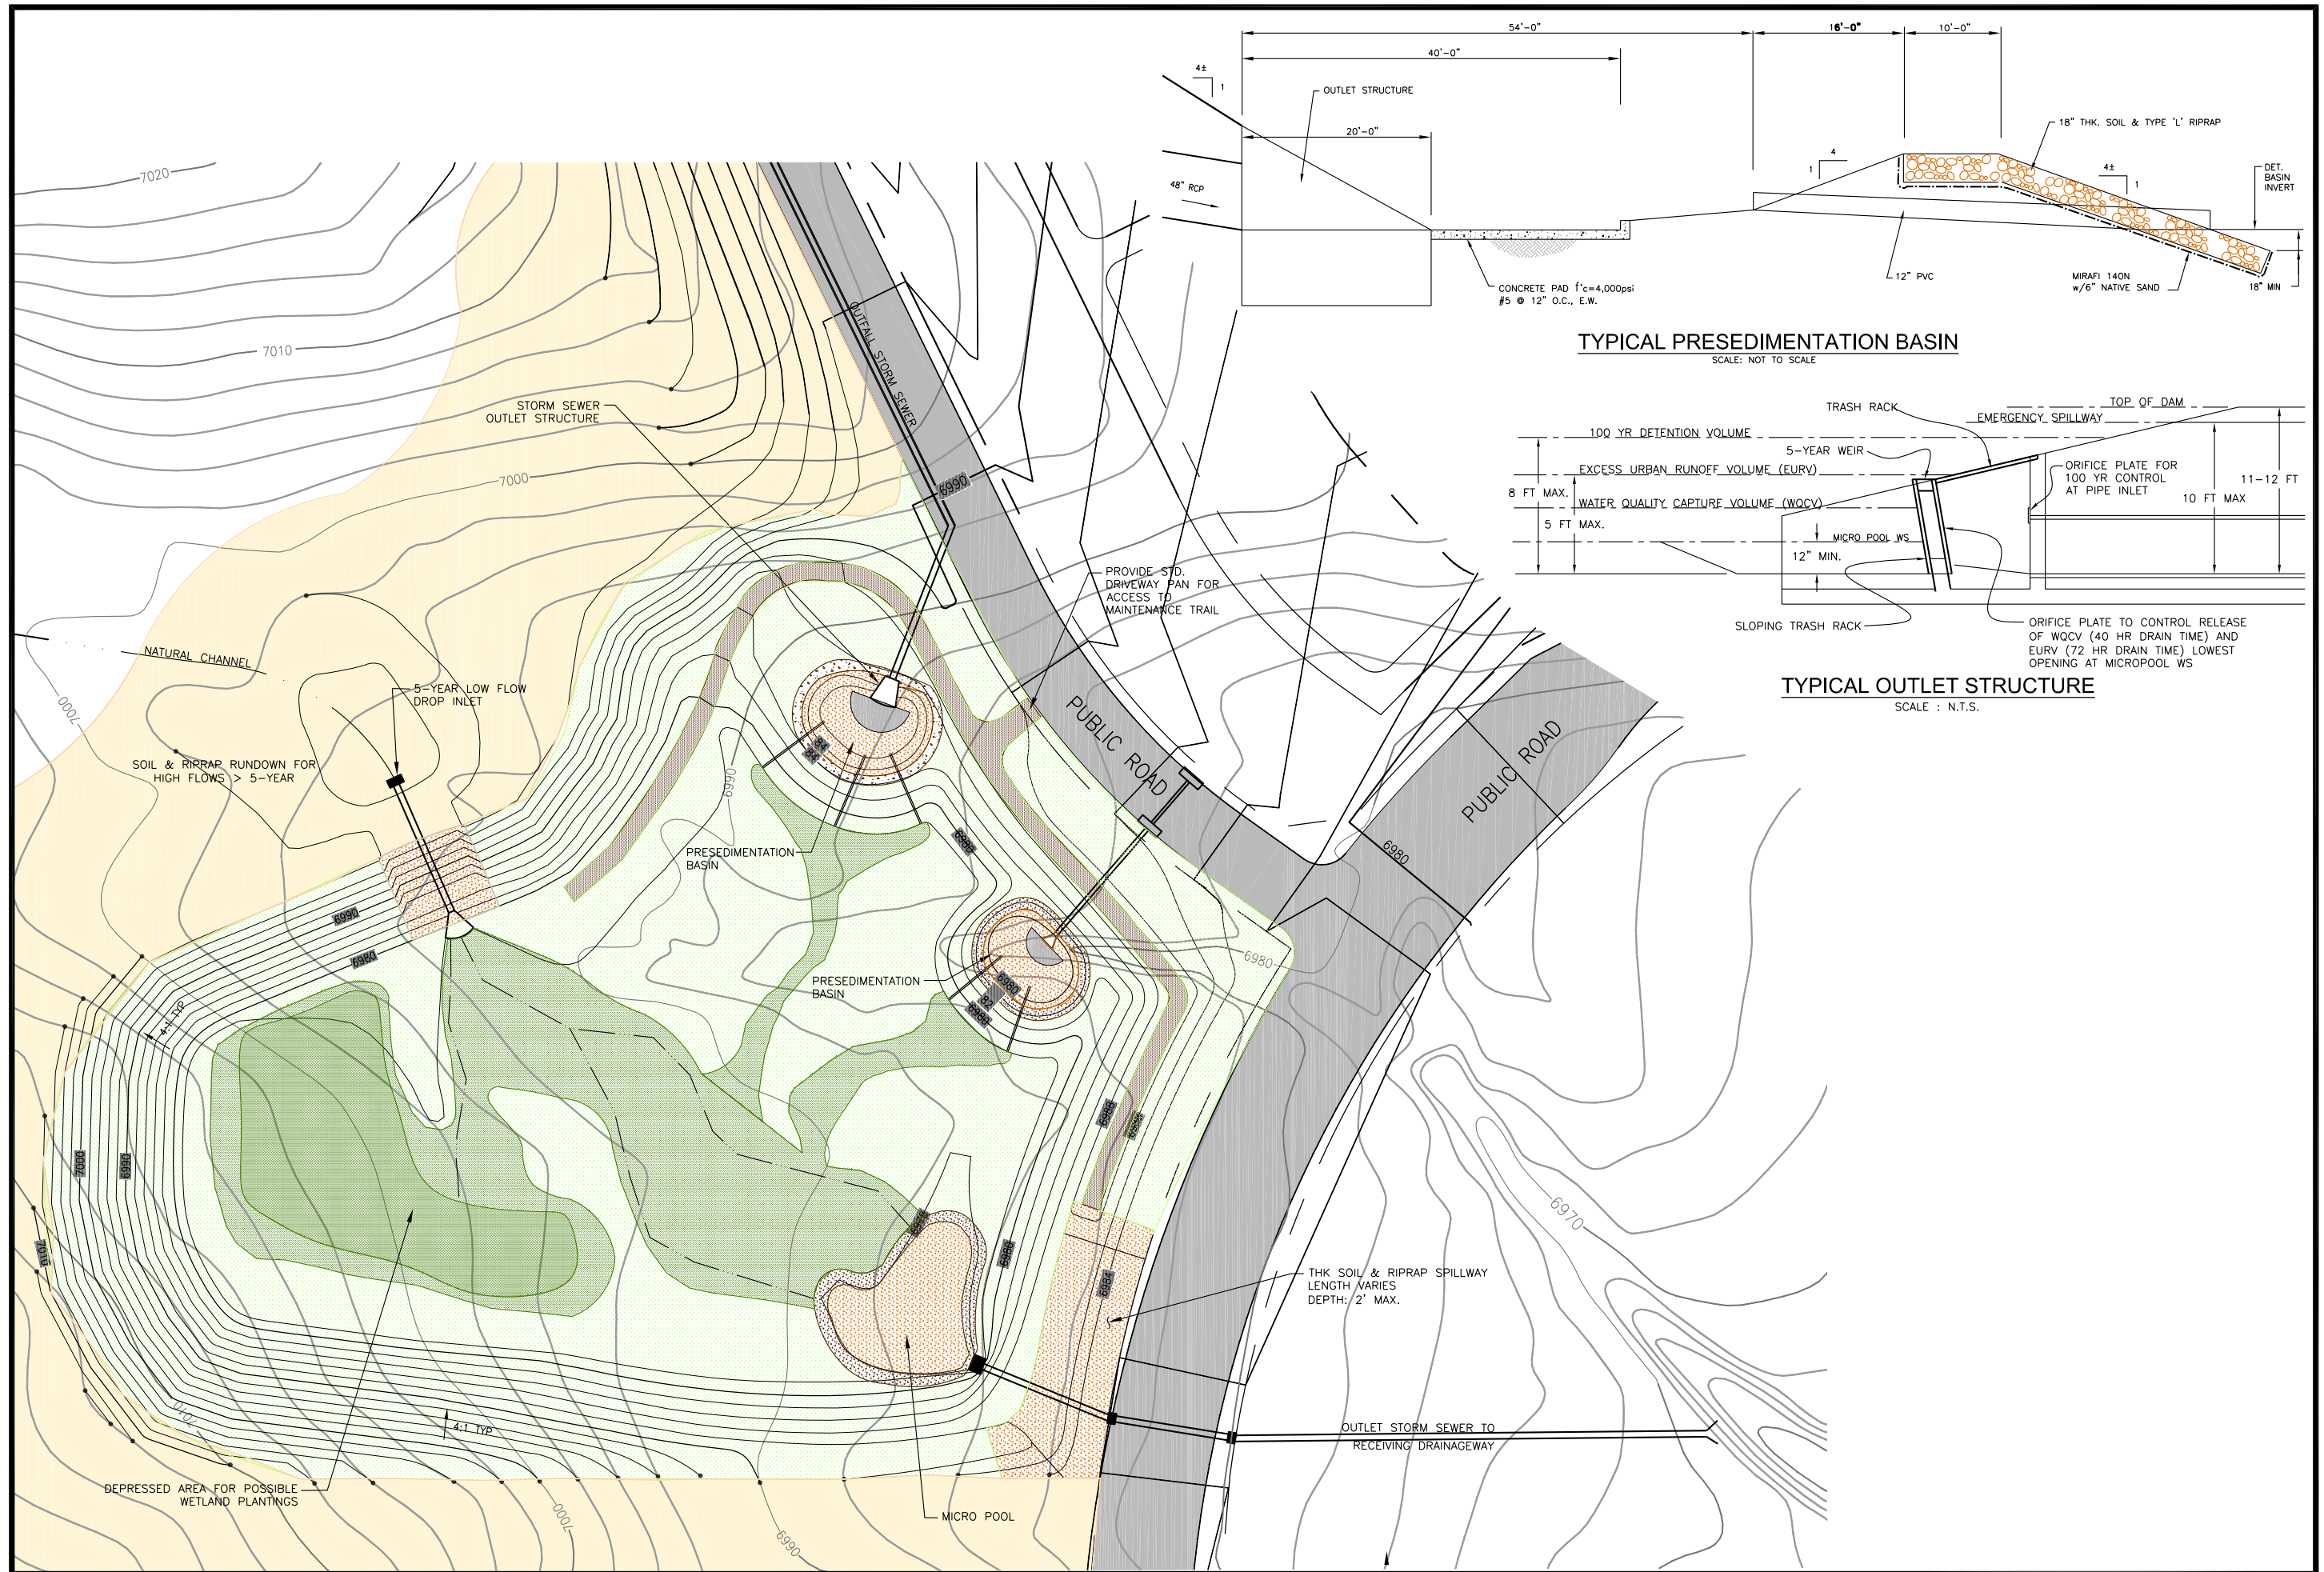

Project No.:	14008
Date:	OCTOBER 2014
Design:	RNW
Drawn:	JLN
Check:	RNW
Revisions:	

SHEET

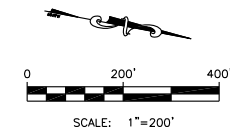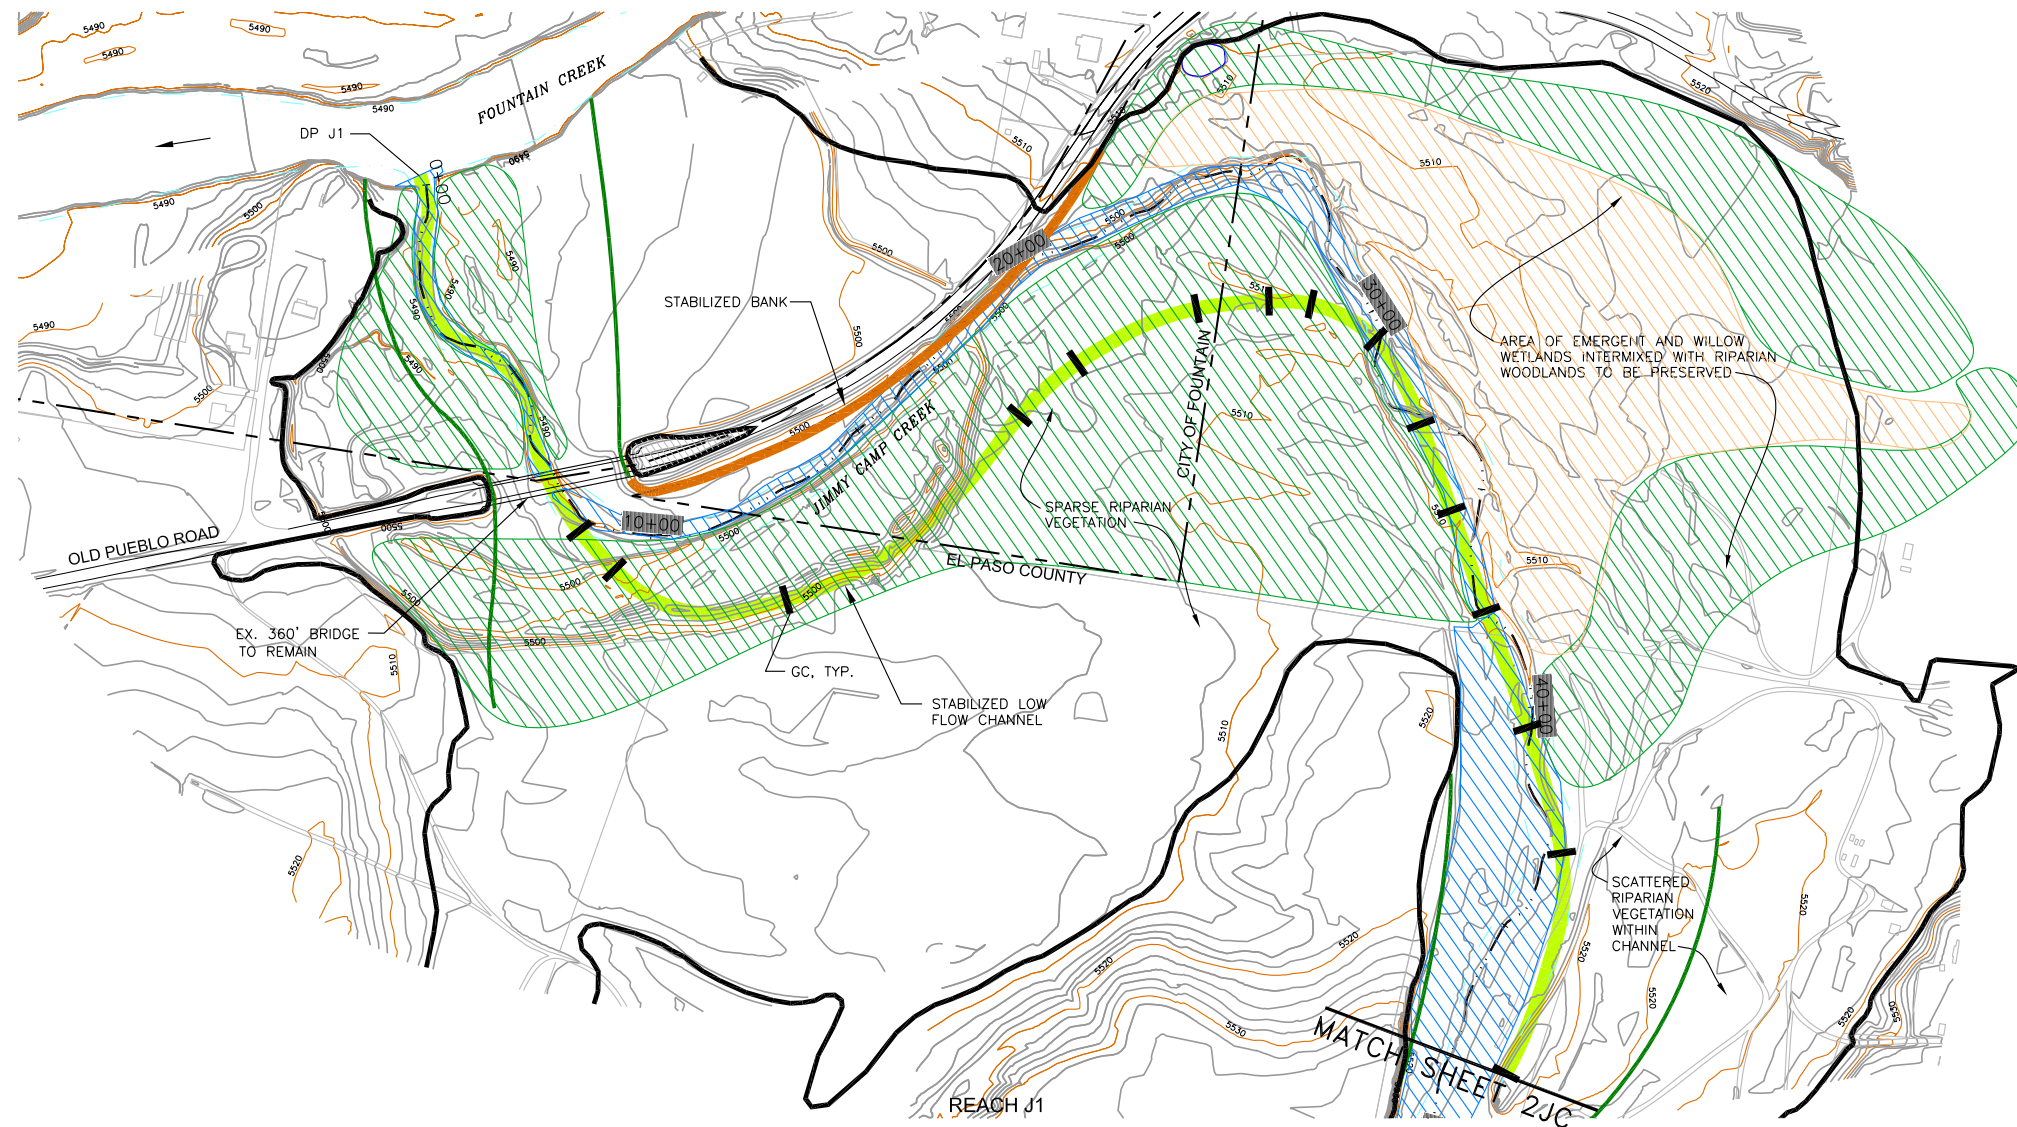

LEGEND	
	100-YR FLOODPLAIN
	STREAM FLOWLINE
	CORPORATE LIMITS
	STABILIZED LOW FLOW CHANNEL
	STABILIZED BANK
	PROPOSED FILL
	POTENTIAL JURISDICTIONAL WETLANDS
	OPEN WATER
	RIPIARIAN TREES AND SHRUBS MAY INCLUDE SMALL AREAS OF WETLANDS
	POTENTIAL JURISDICTIONAL WATERS OF THE U.S. MAY INCLUDE SMALL AREAS OF WETLANDS AND/OR RIPIARIAN SPECIES


FLOODPLAIN BOUNDARIES ARE FOR PLANNING INFORMATION ONLY AND ARE NOT INTENDED TO BE USED FOR FLOODPLAIN REGULATION OR MANAGEMENT.

THIS DRAWING IS A PLANNING EXHIBIT REPRESENTING CONCEPTUAL ENGINEERING AND IS SUBJECT TO REFINEMENT. THIS DRAWING SHOULD NOT BE USED FOR CONSTRUCTION PURPOSES.

**JIMMY CAMP CREEK DRAINAGE BASIN PLANNING STUDY**  
**JIMMY CAMP CREEK**  
 CONCEPTUAL DESIGN PLAN & PROFILE  
 CITY OF COLORADO SPRINGS, COLORADO

Project No.: 14008  
 Date: OCTOBER 2014  
 Design: RNW  
 Drawn: JLN  
 Check: RNW  
 Revisions:

1JC




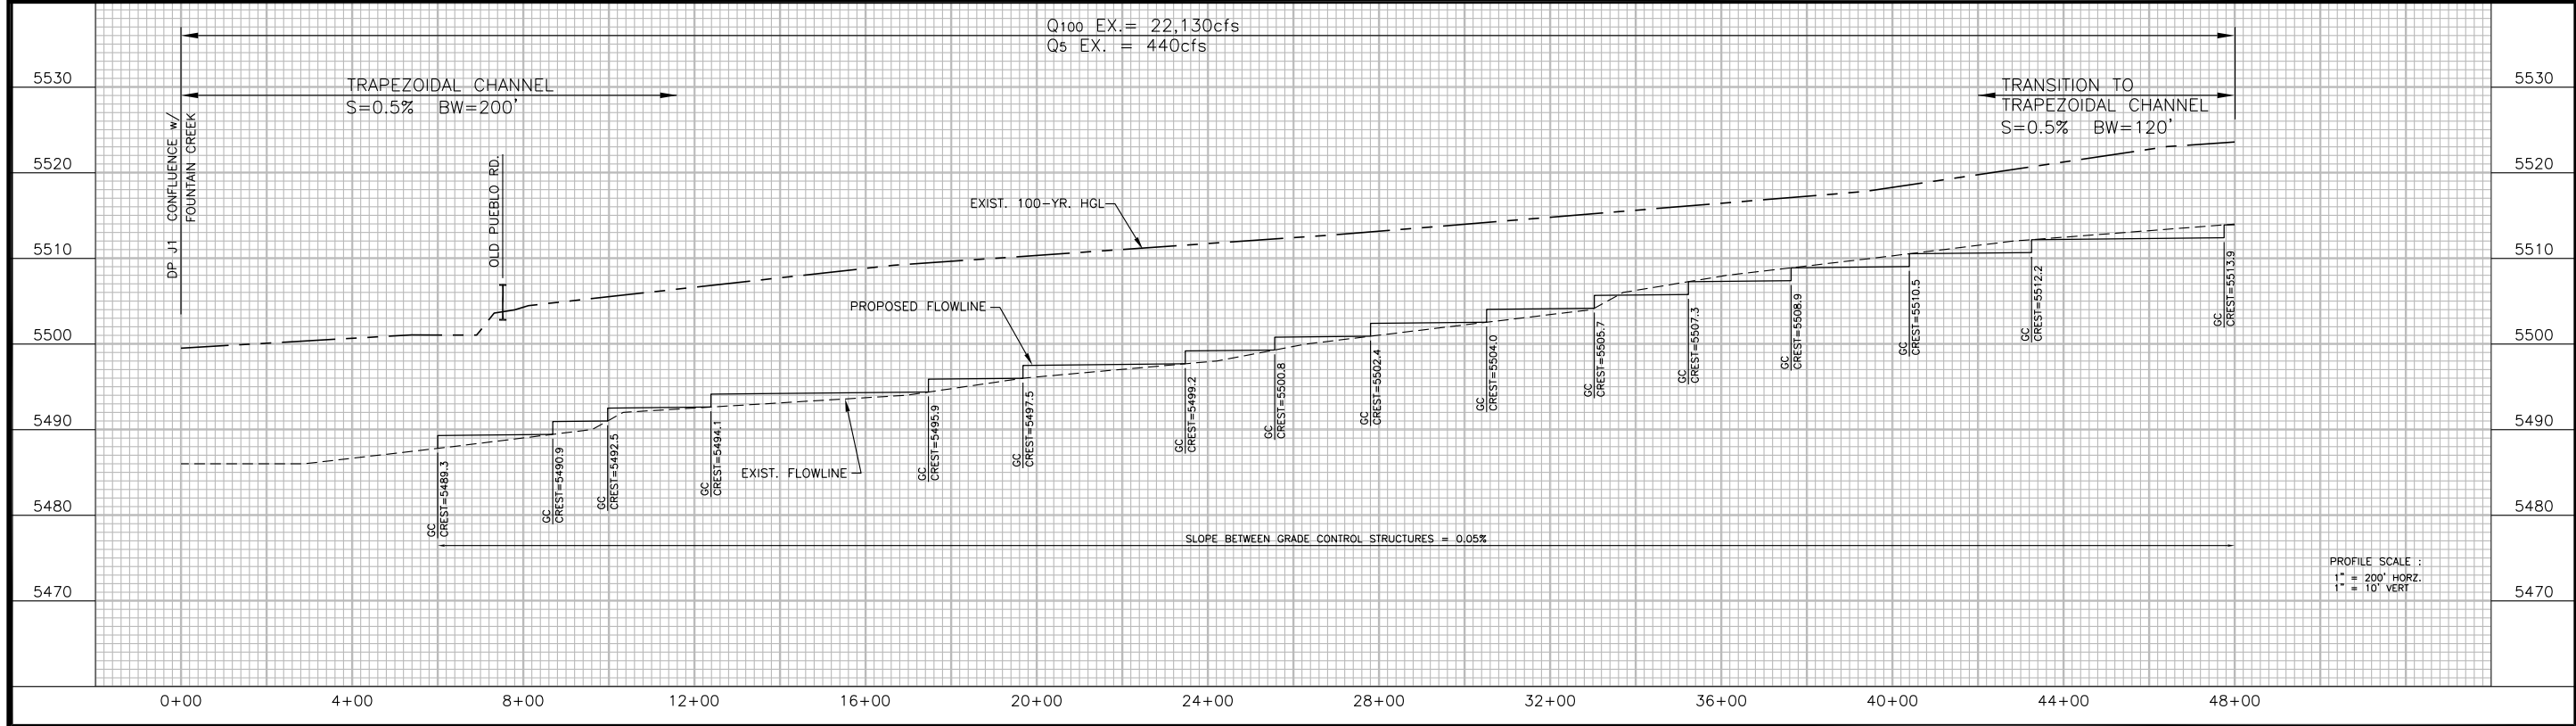


FLOODPLAIN BOUNDARIES ARE FOR PLANNING INFORMATION ONLY AND ARE NOT INTENDED TO BE USED FOR FLOODPLAIN REGULATION OR MANAGEMENT.

THIS DRAWING IS A PLANNING EXHIBIT REPRESENTING CONCEPTUAL ENGINEERING AND IS SUBJECT TO REFINEMENT. THIS DRAWING SHOULD NOT BE USED FOR CONSTRUCTION PURPOSES.

**LEGEND**

- 100-YR FLOODPLAIN
- STREAM FLOWLINE
- CORPORATE LIMITS
- STABILIZED LOW FLOW CHANNEL
- STABILIZED BANK
- PROPOSED FILL
- POTENTIAL JURISDICTIONAL WETLANDS
- OPEN WATER
- RIPARIAN TREES AND SHRUBS MAY INCLUDE SMALL AREAS OF WETLANDS
- POTENTIAL JURISDICTIONAL WATERS OF THE U.S. MAY INCLUDE SMALL AREAS OF WETLANDS AND/OR RIPARIAN SPECIES

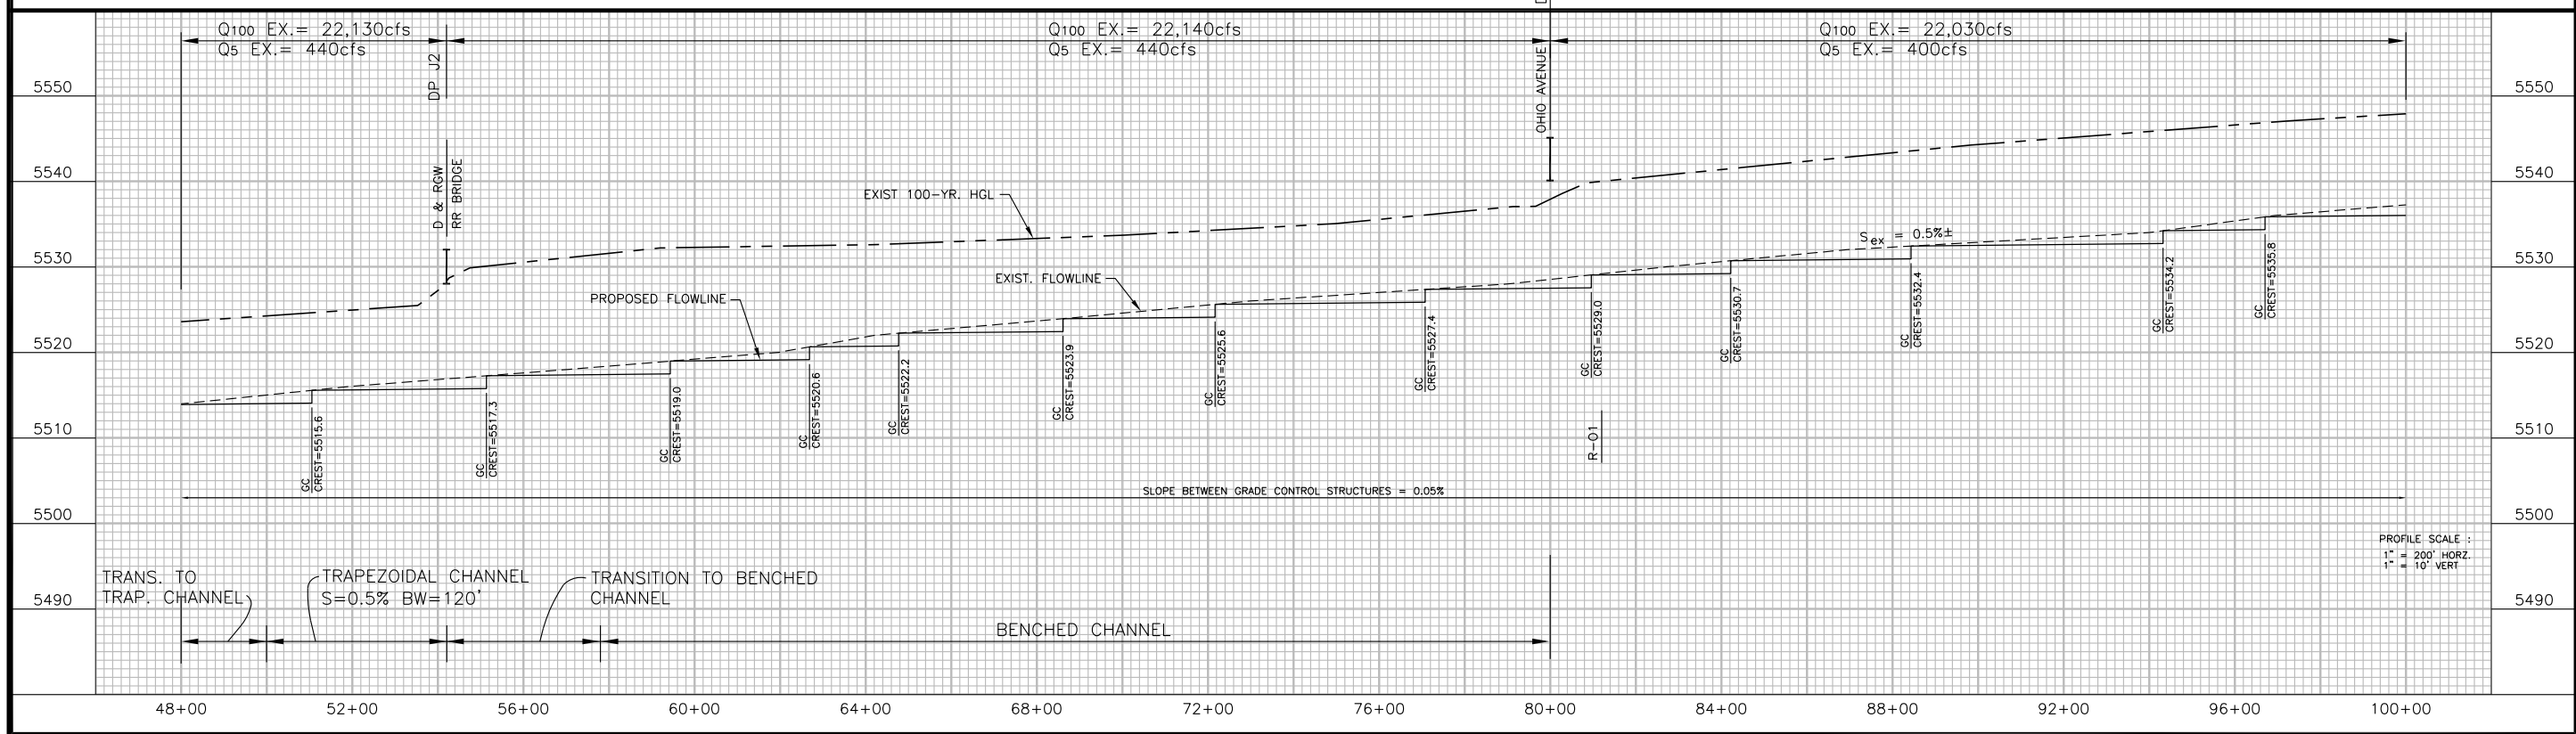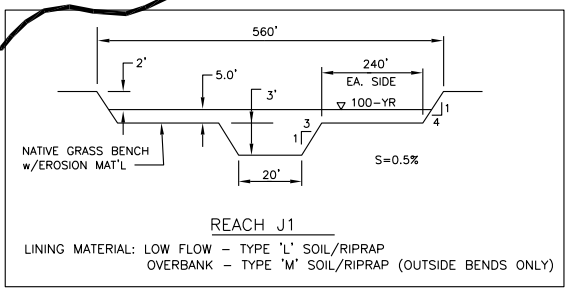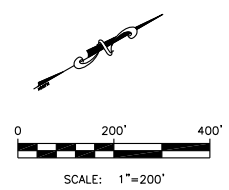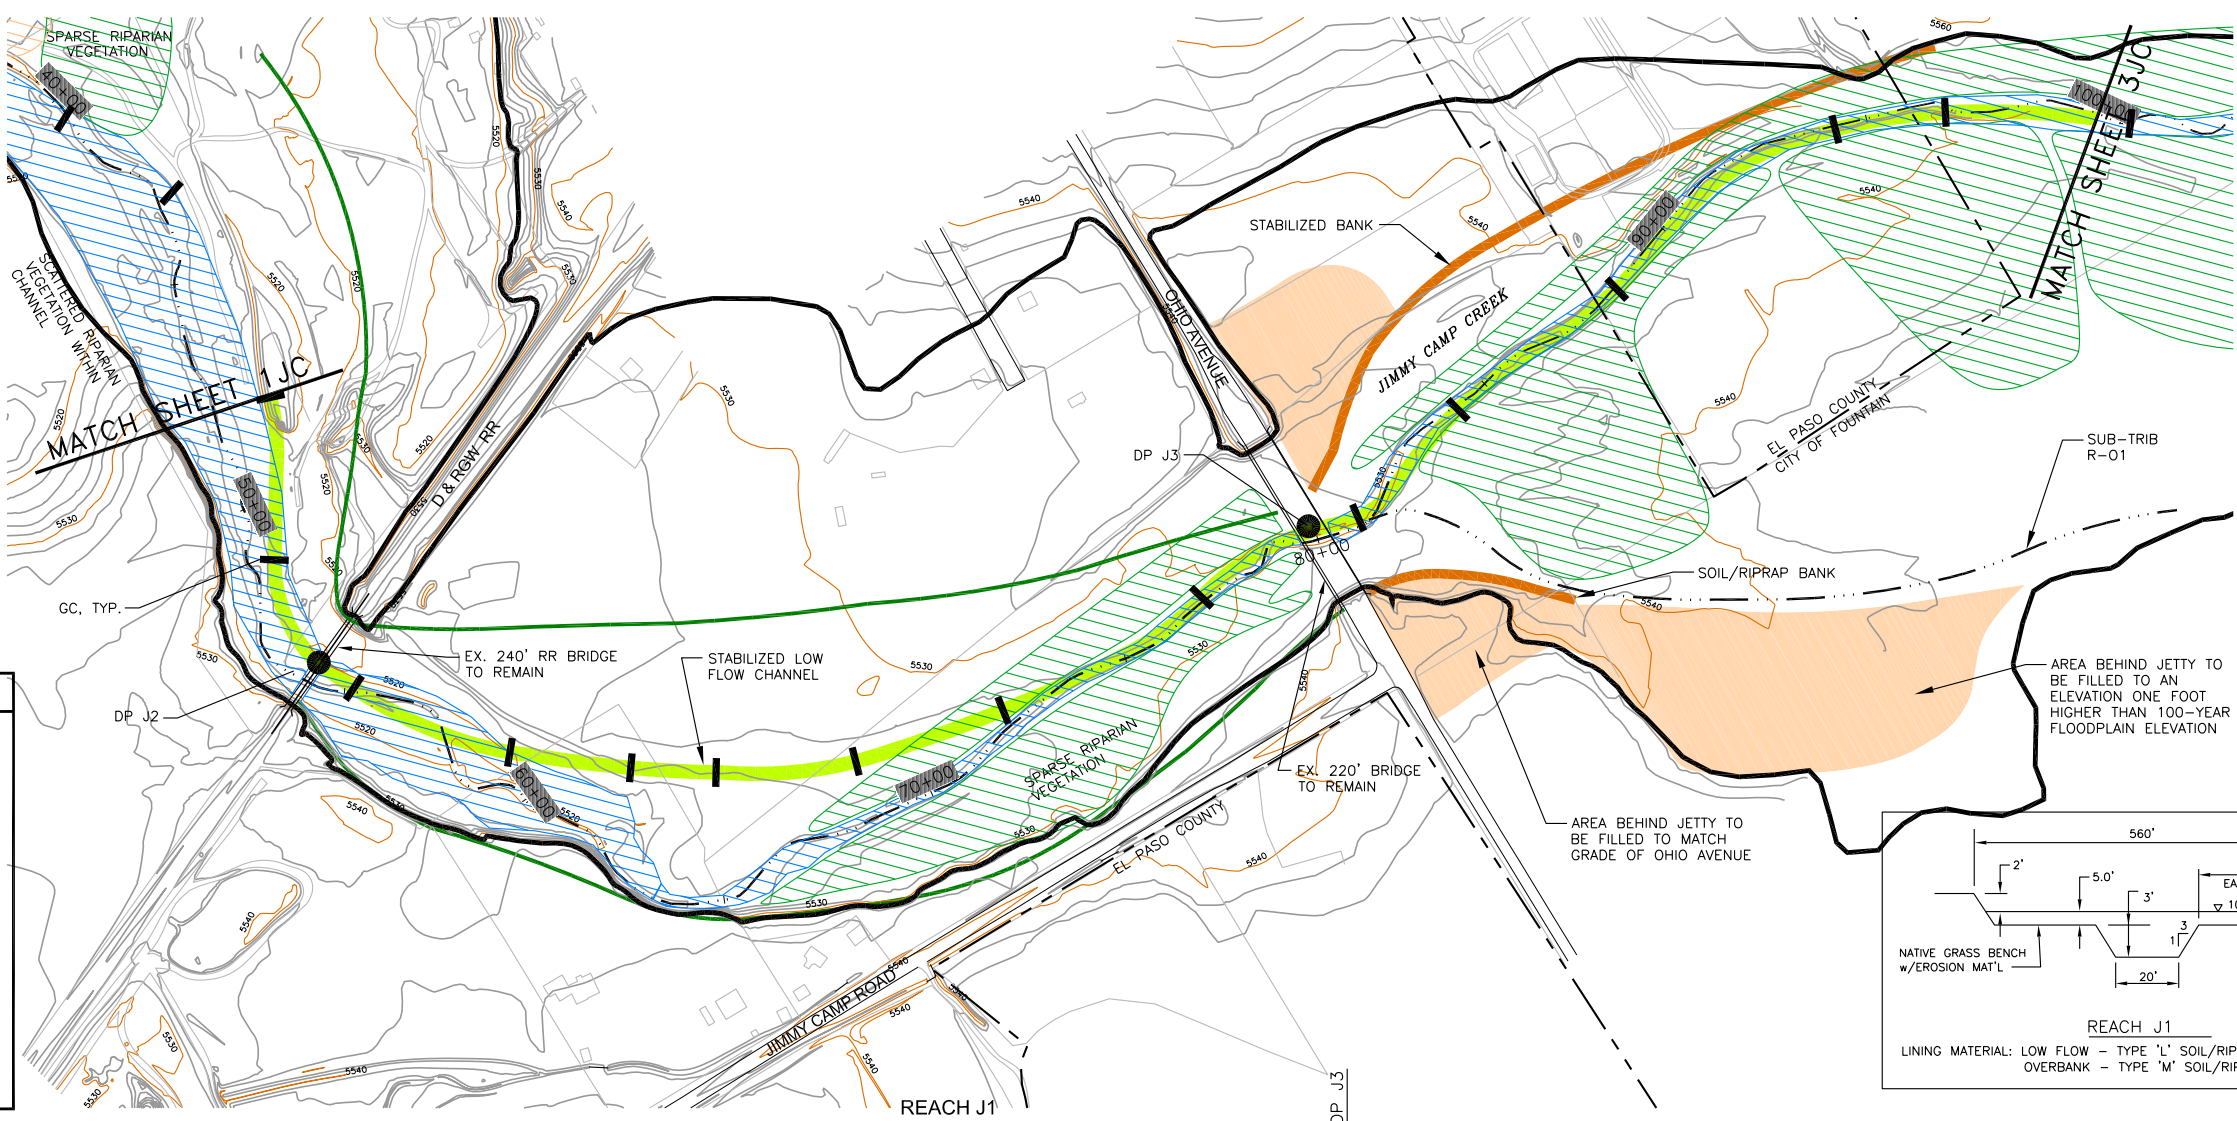


**Kiowa**  
 Engineering Corporation  
 1604 South 21st Street  
 Colorado Springs, Colorado 80904  
 (719) 630-7342


**JIMMY CAMP CREEK DRAINAGE BASIN PLANNING STUDY**  
**JIMMY CAMP CREEK**  
 CONCEPTUAL DESIGN PLAN & PROFILE  
 CITY OF COLORADO SPRINGS, COLORADO

Project No.:	14008
Date:	OCTOBER 2014
Design:	RNW
Drawn:	JLN
Check:	RNW
Revisions:	

**2JC**

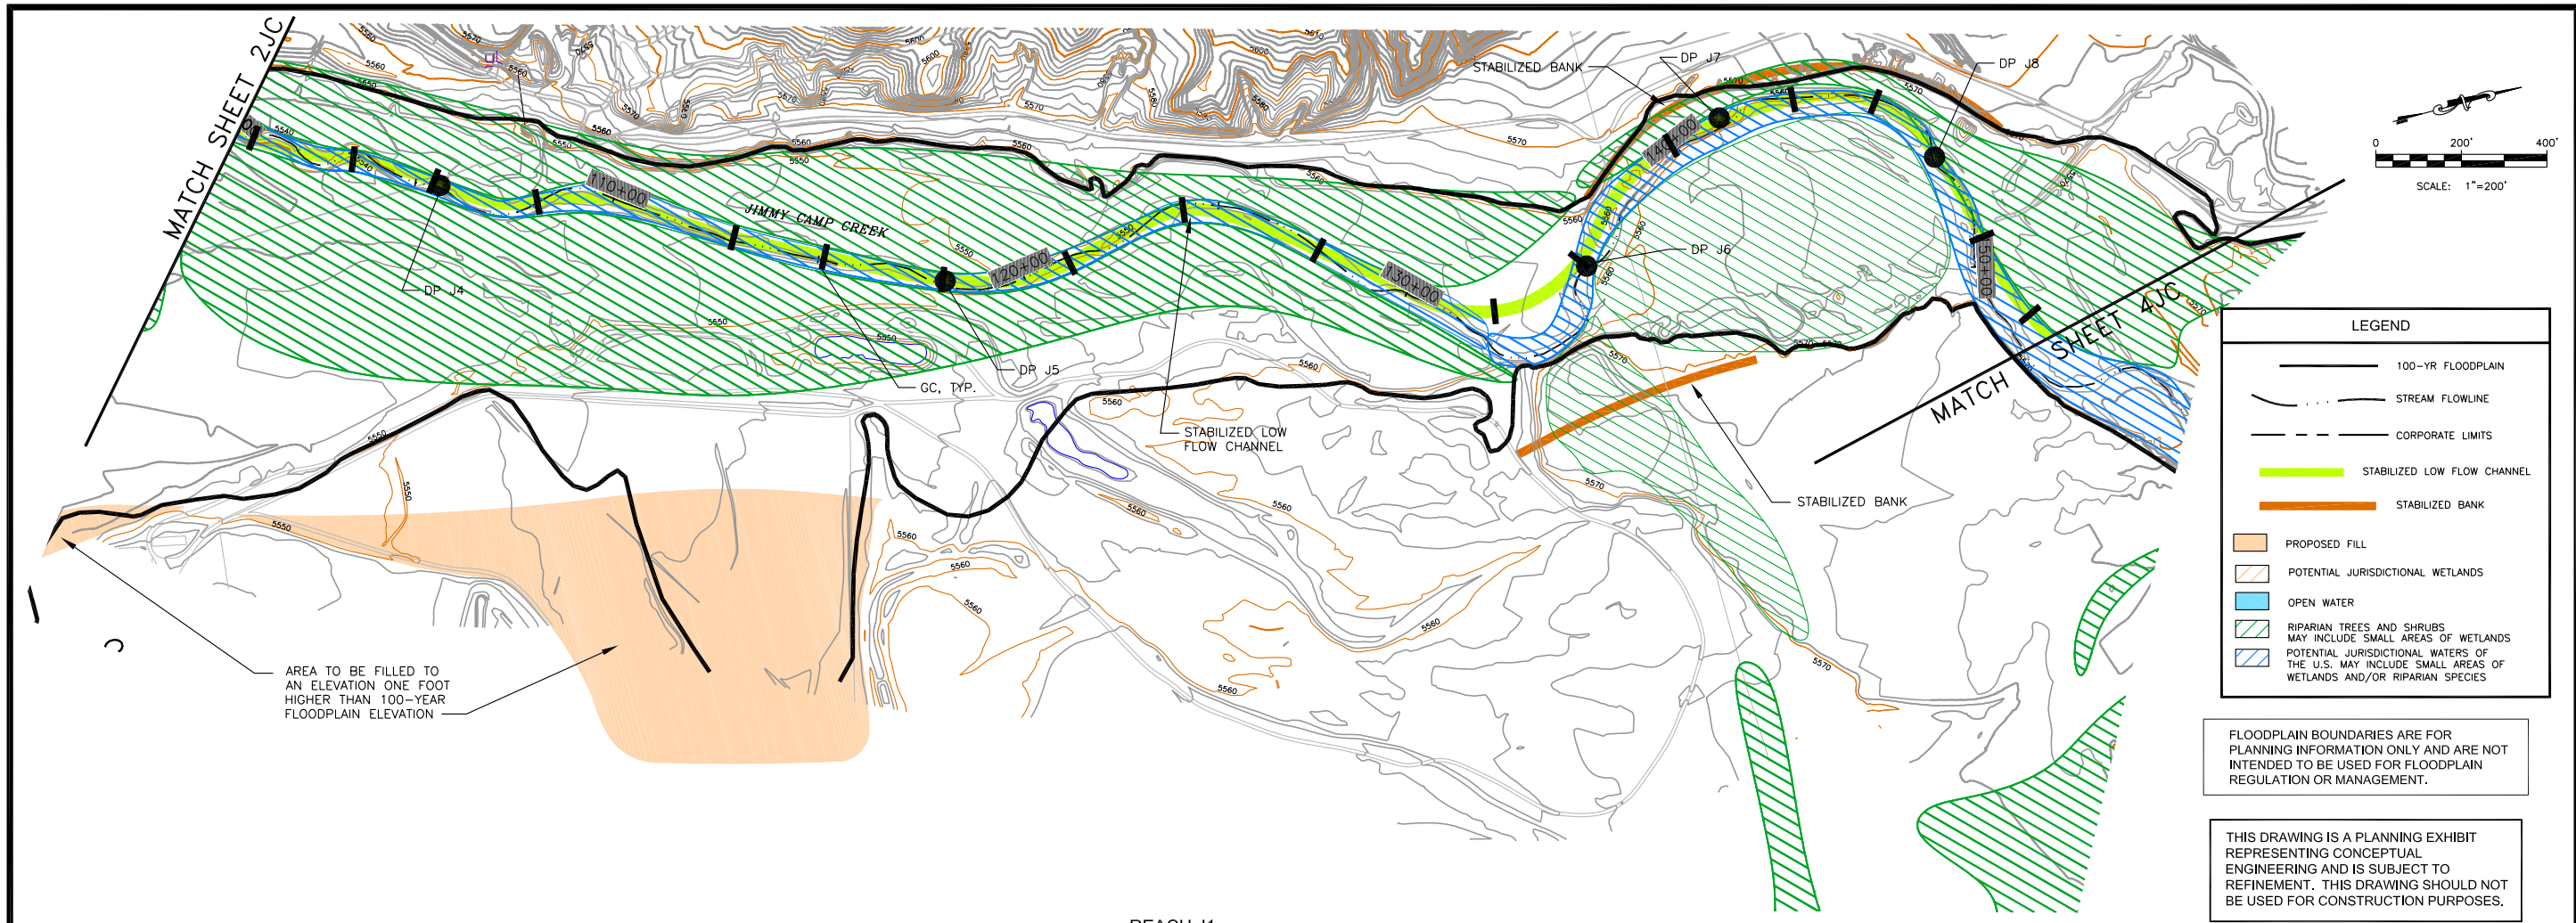

REACH J1



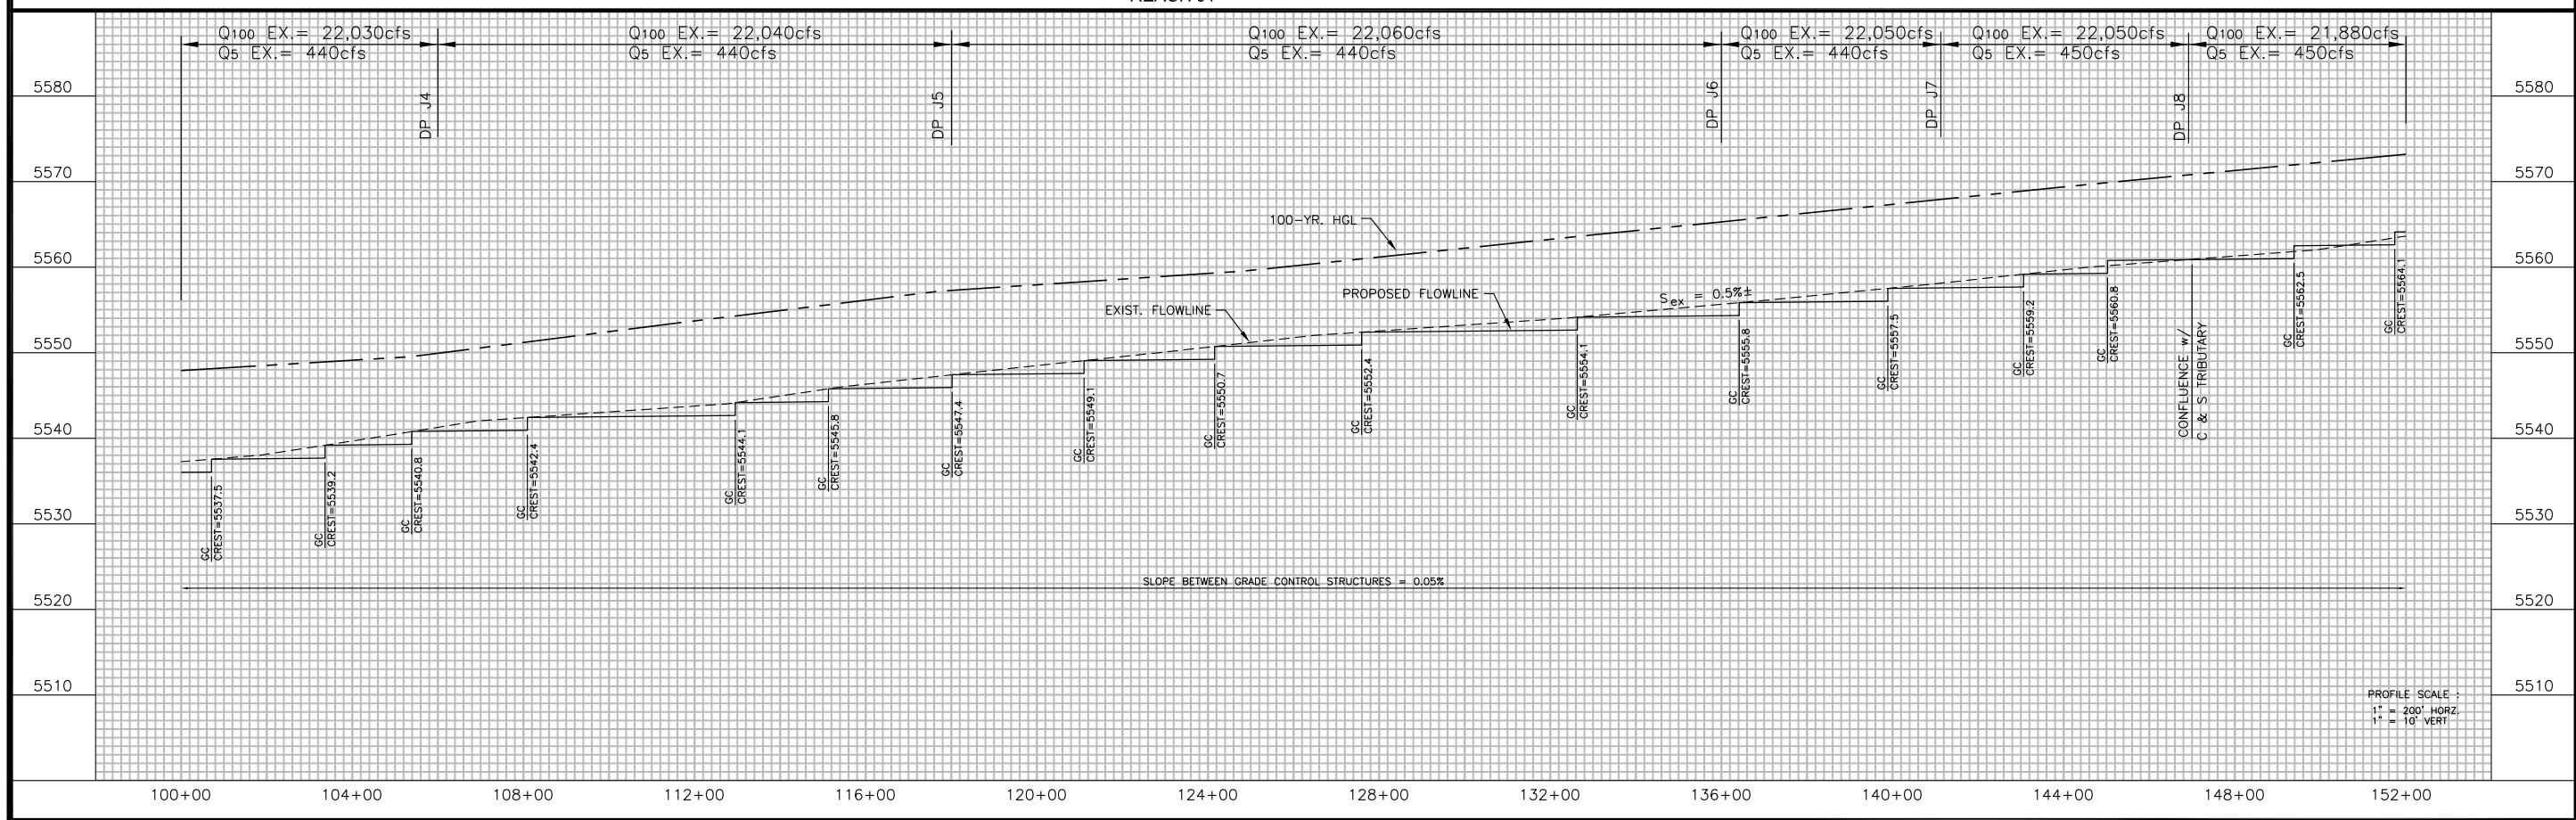


JIMMY CAMP CREEK DRAINAGE BASIN PLANNING STUDY  
JIMMY CAMP CREEK  
CONCEPTUAL DESIGN PLAN & PROFILE  
CITY OF COLORADO SPRINGS, COLORADO

Project No.:	14008
Date:	OCTOBER 2014
Design:	RNW
Drawn:	JLN
Check:	RNW
Revisions:	


**3JC**



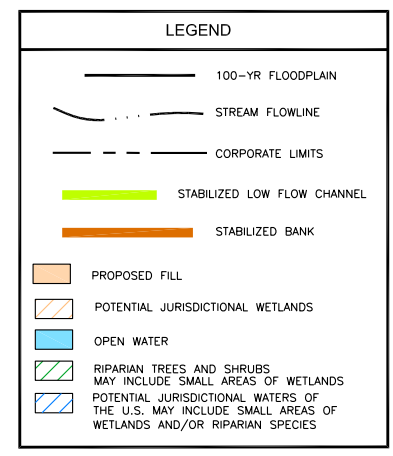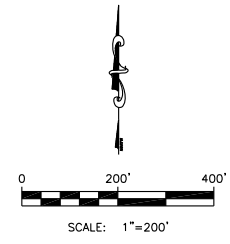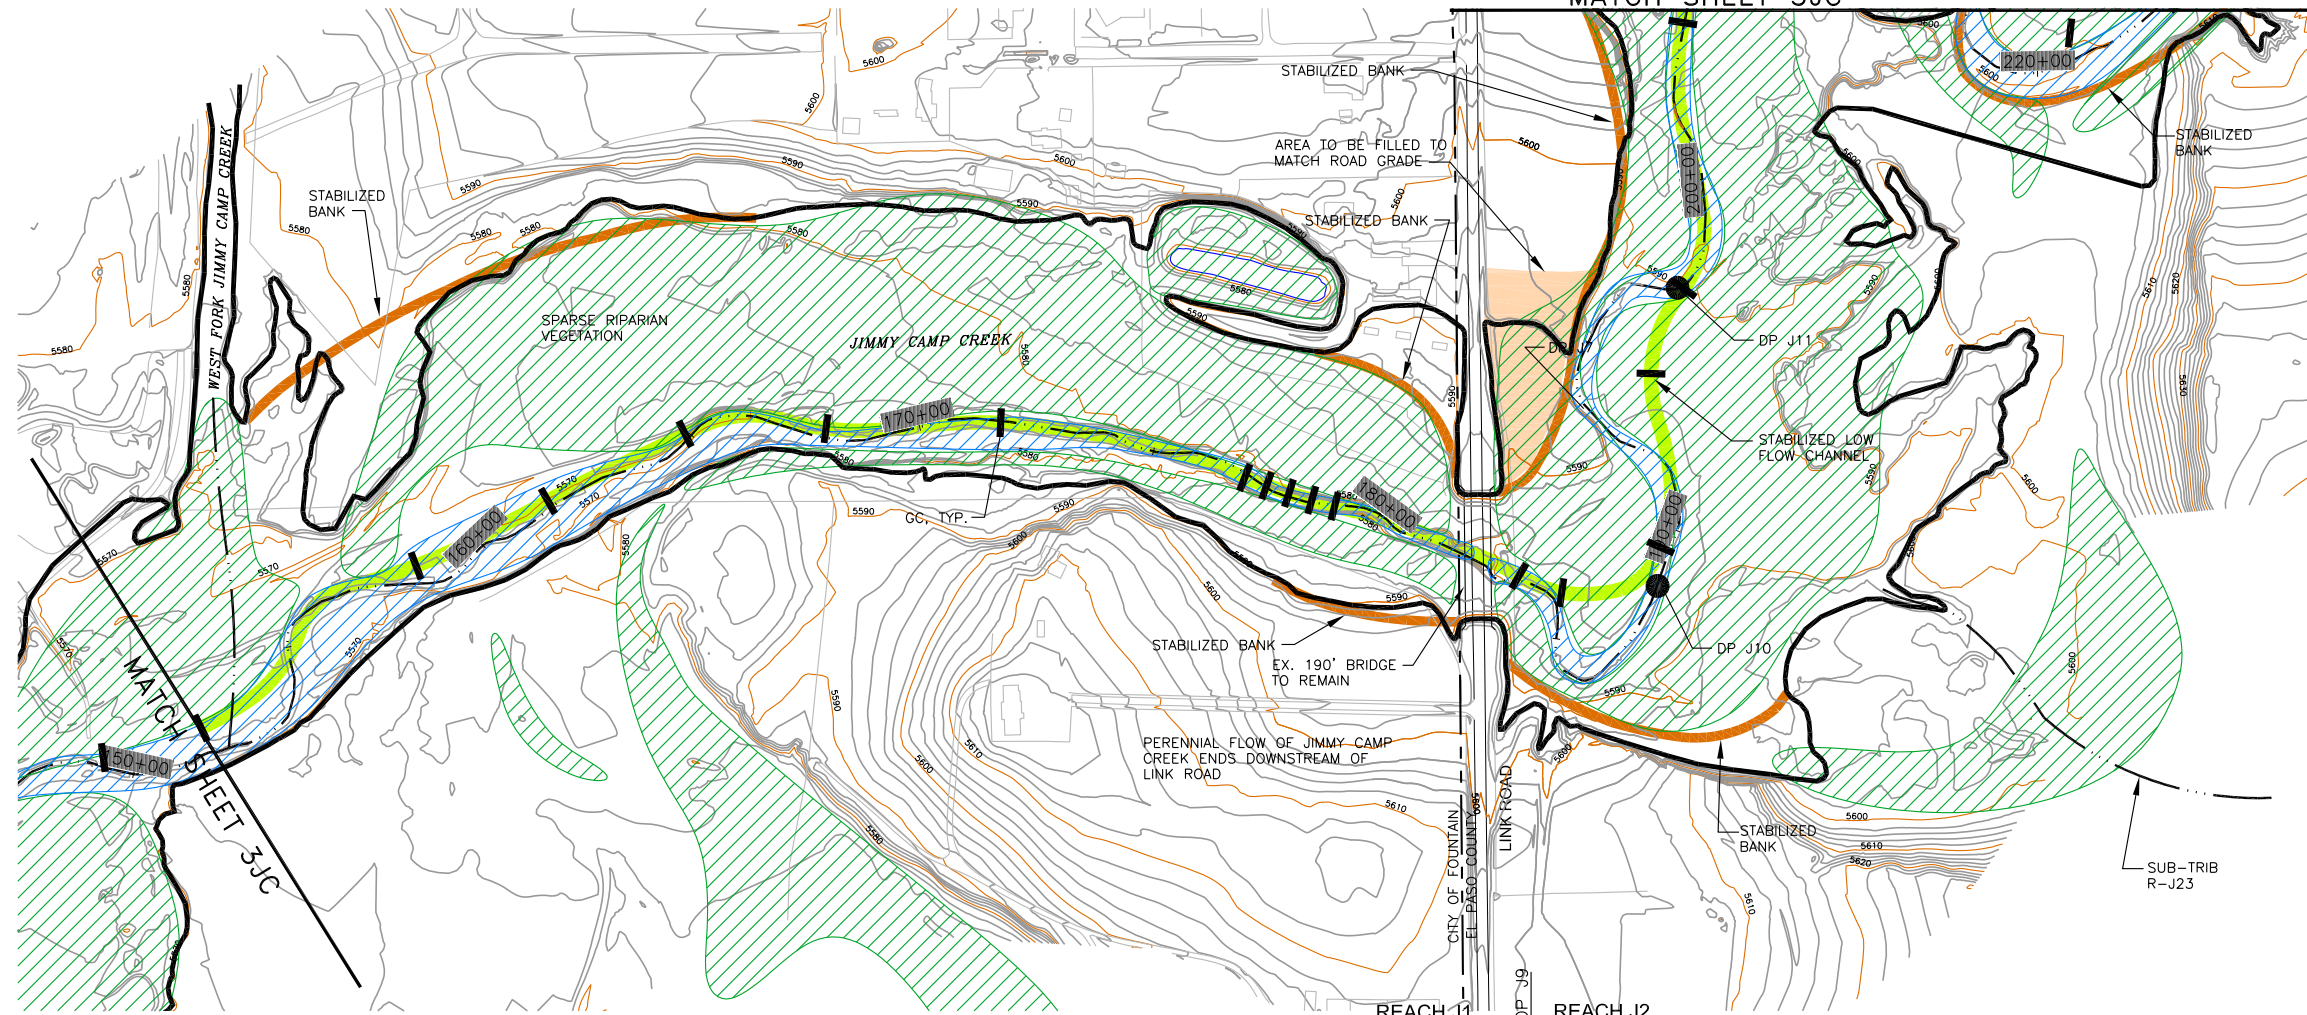

FLOODPLAIN BOUNDARIES ARE FOR PLANNING INFORMATION ONLY AND ARE NOT INTENDED TO BE USED FOR FLOODPLAIN REGULATION OR MANAGEMENT.

THIS DRAWING IS A PLANNING EXHIBIT REPRESENTING CONCEPTUAL ENGINEERING AND IS SUBJECT TO REFINEMENT. THIS DRAWING SHOULD NOT BE USED FOR CONSTRUCTION PURPOSES.

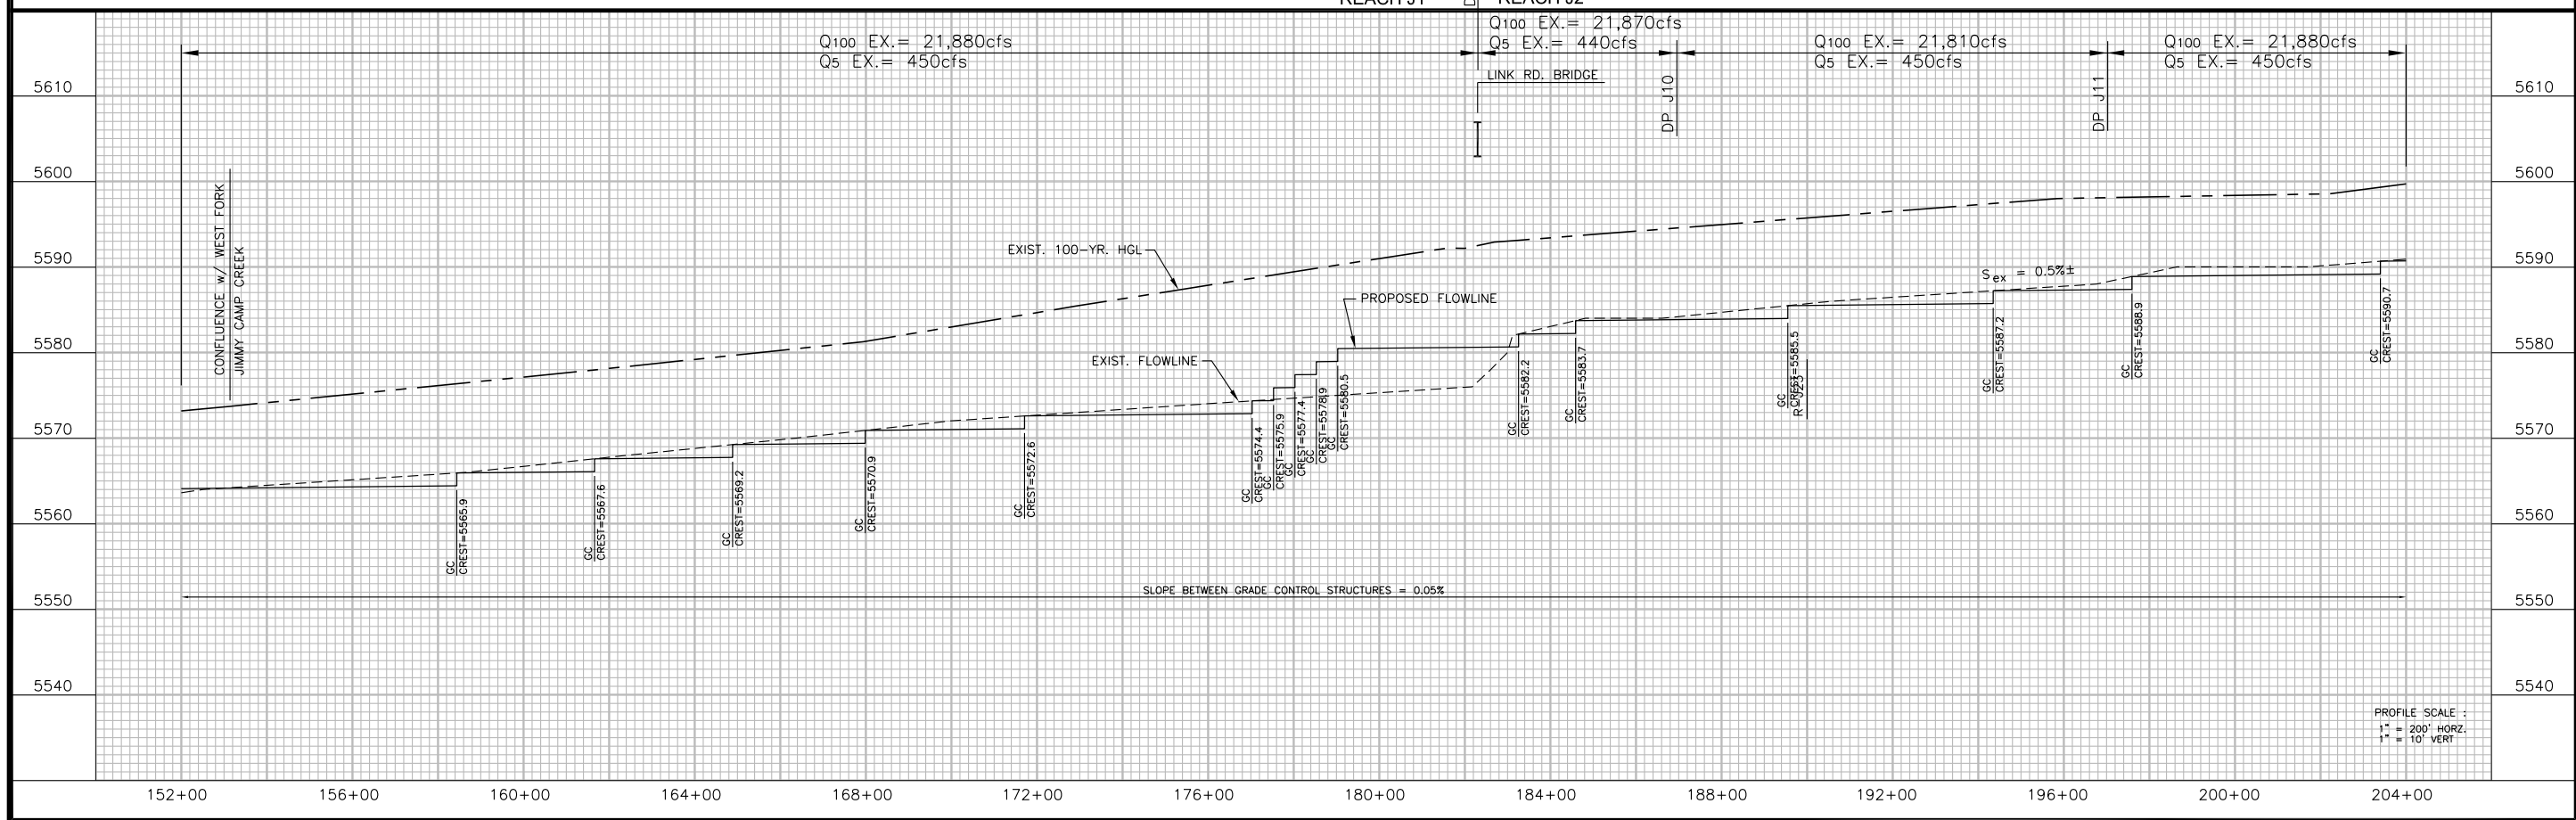

PROFILE SCALE :  
1" = 20' HORZ.  
1" = 10' VERT

**JIMMY CAMP CREEK DRAINAGE BASIN PLANNING STUDY**  
**JIMMY CAMP CREEK**  
 CONCEPTUAL DESIGN PLAN & PROFILE  
 CITY OF COLORADO SPRINGS, COLORADO



Project No.: 14008  
 Date: OCTOBER 2014  
 Design: RNW  
 Drawn: JLN  
 Check: RNW  
 Revisions:

**4JC**




**Kiowa**  
 Engineering Corporation  
 1604 South 21st Street  
 Colorado Springs, Colorado 80904  
 (719) 630-7342

FLOODPLAIN BOUNDARIES ARE FOR PLANNING INFORMATION ONLY AND ARE NOT INTENDED TO BE USED FOR FLOODPLAIN REGULATION OR MANAGEMENT.

THIS DRAWING IS A PLANNING EXHIBIT REPRESENTING CONCEPTUAL ENGINEERING AND IS SUBJECT TO REFINEMENT. THIS DRAWING SHOULD NOT BE USED FOR CONSTRUCTION PURPOSES.

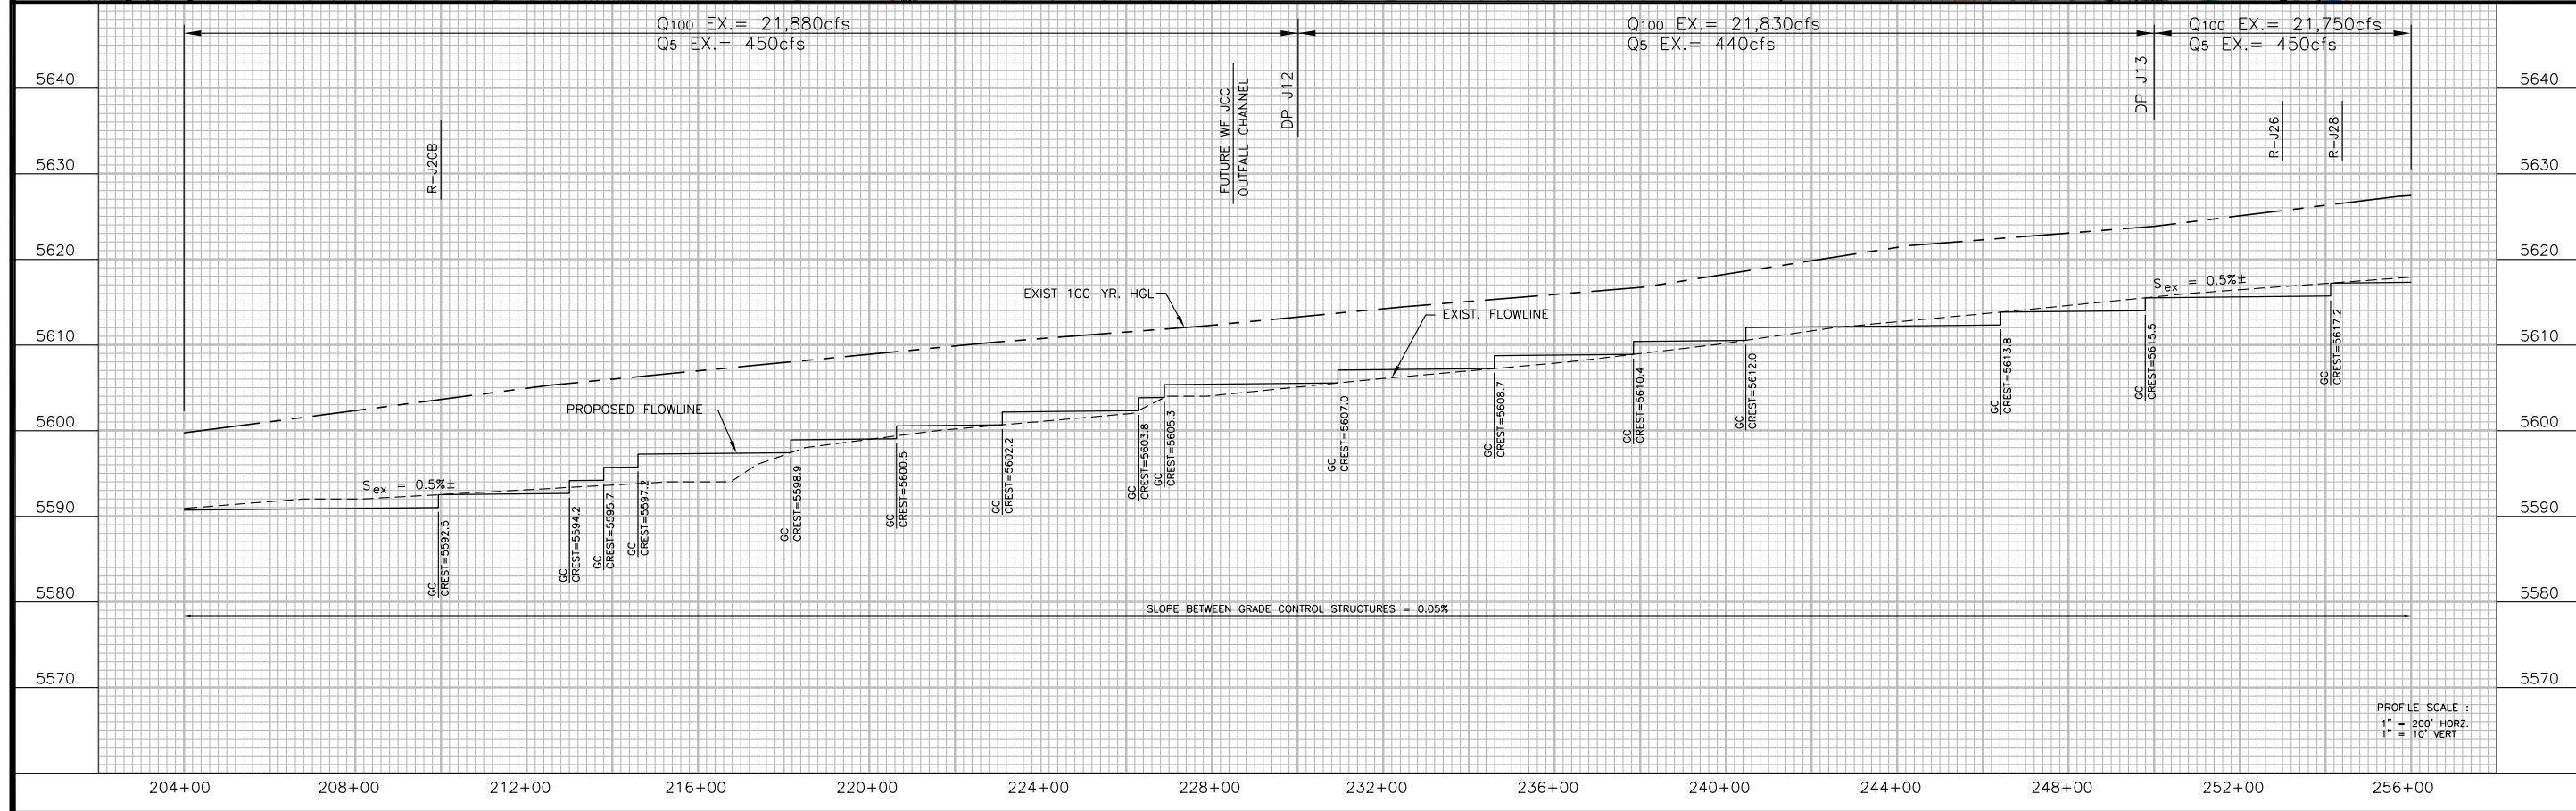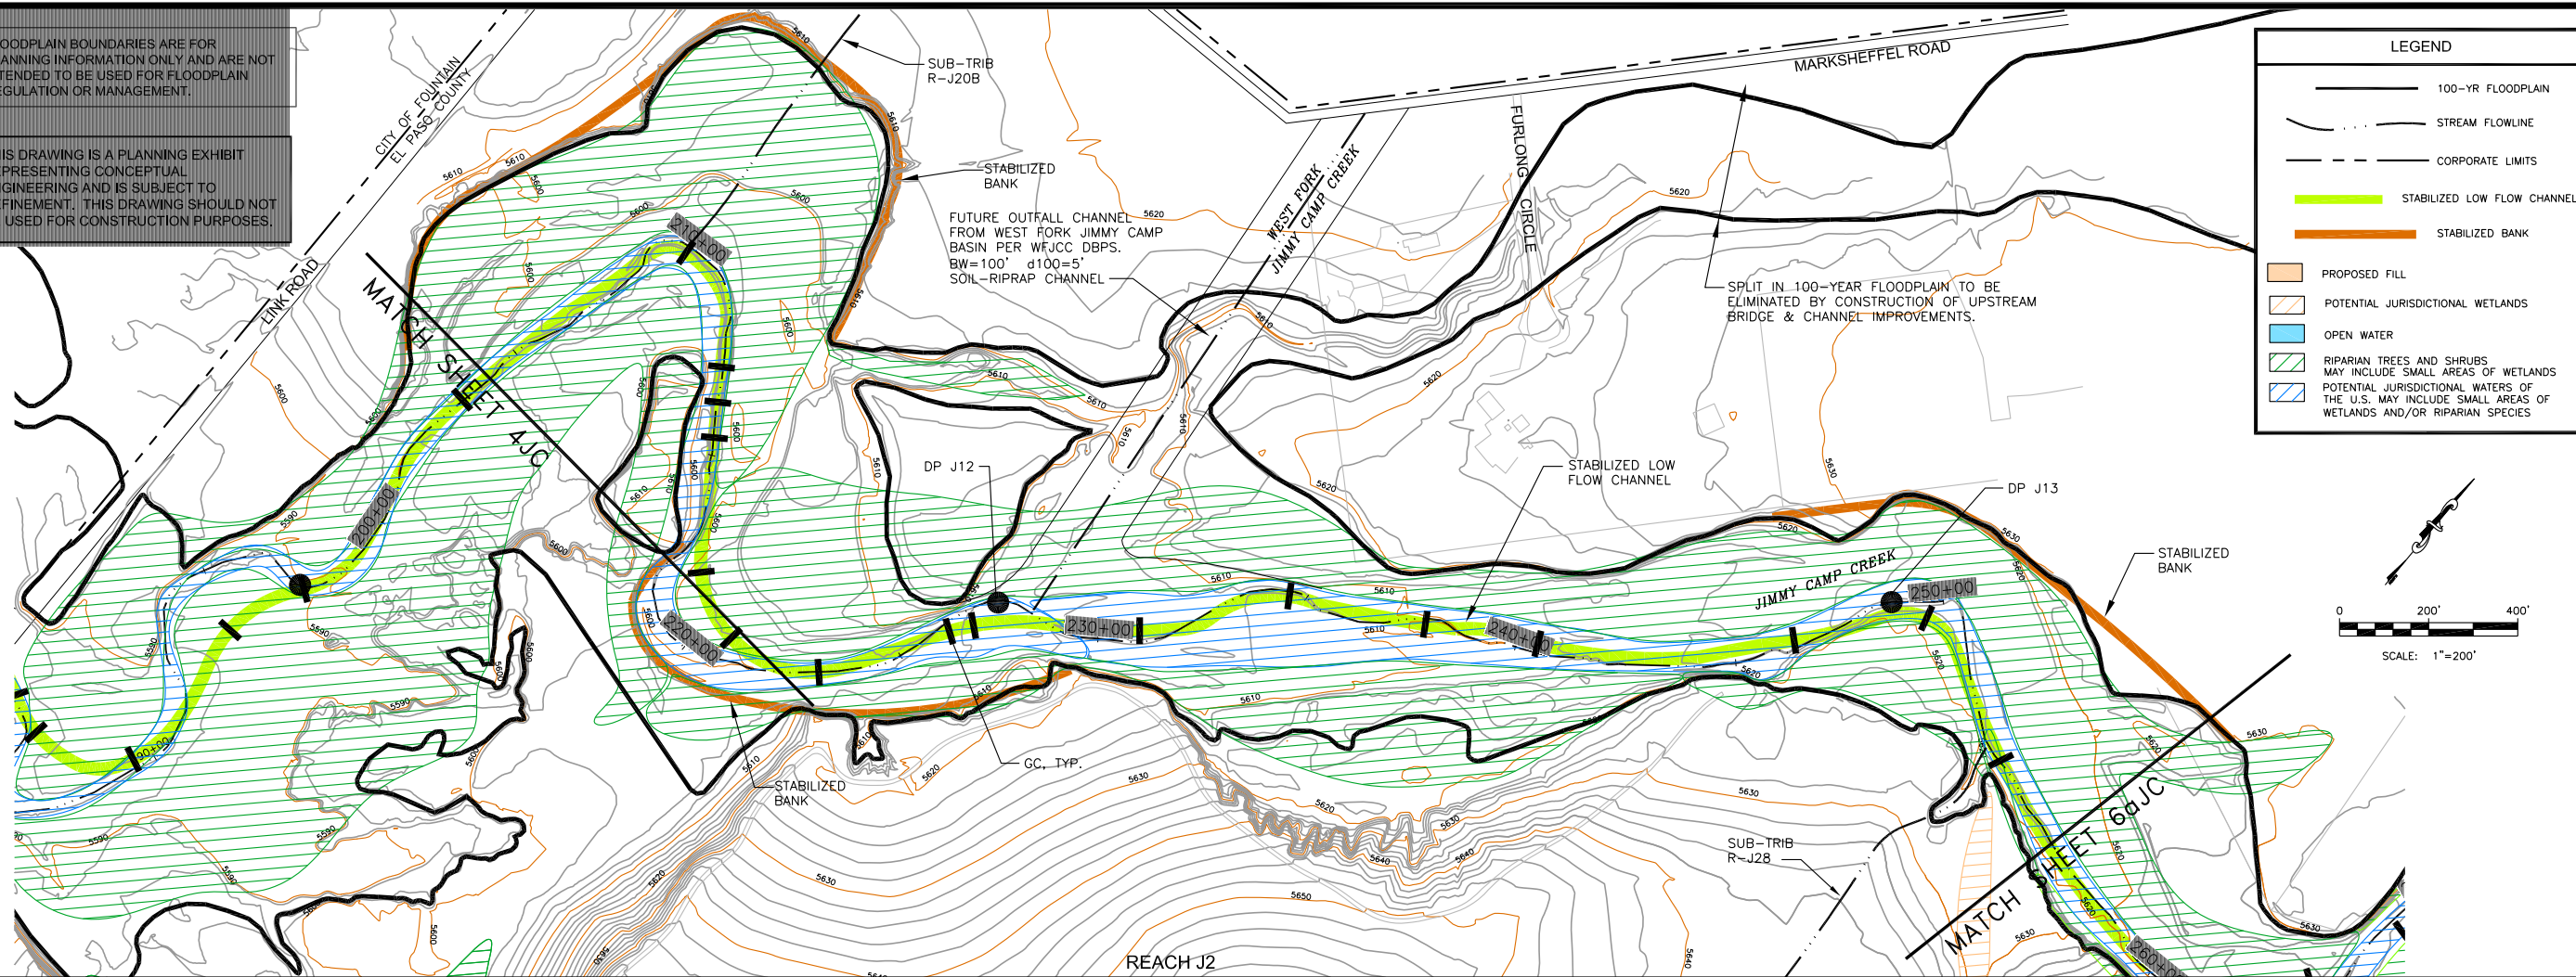

MATCH SHEET 6bJC

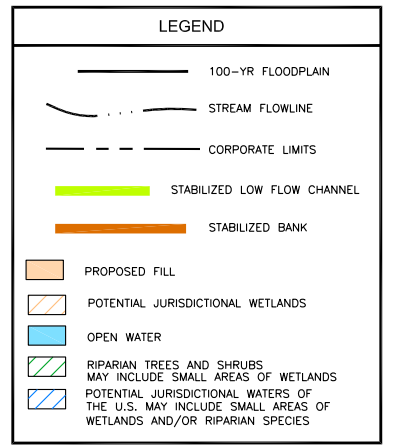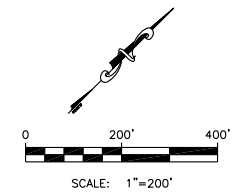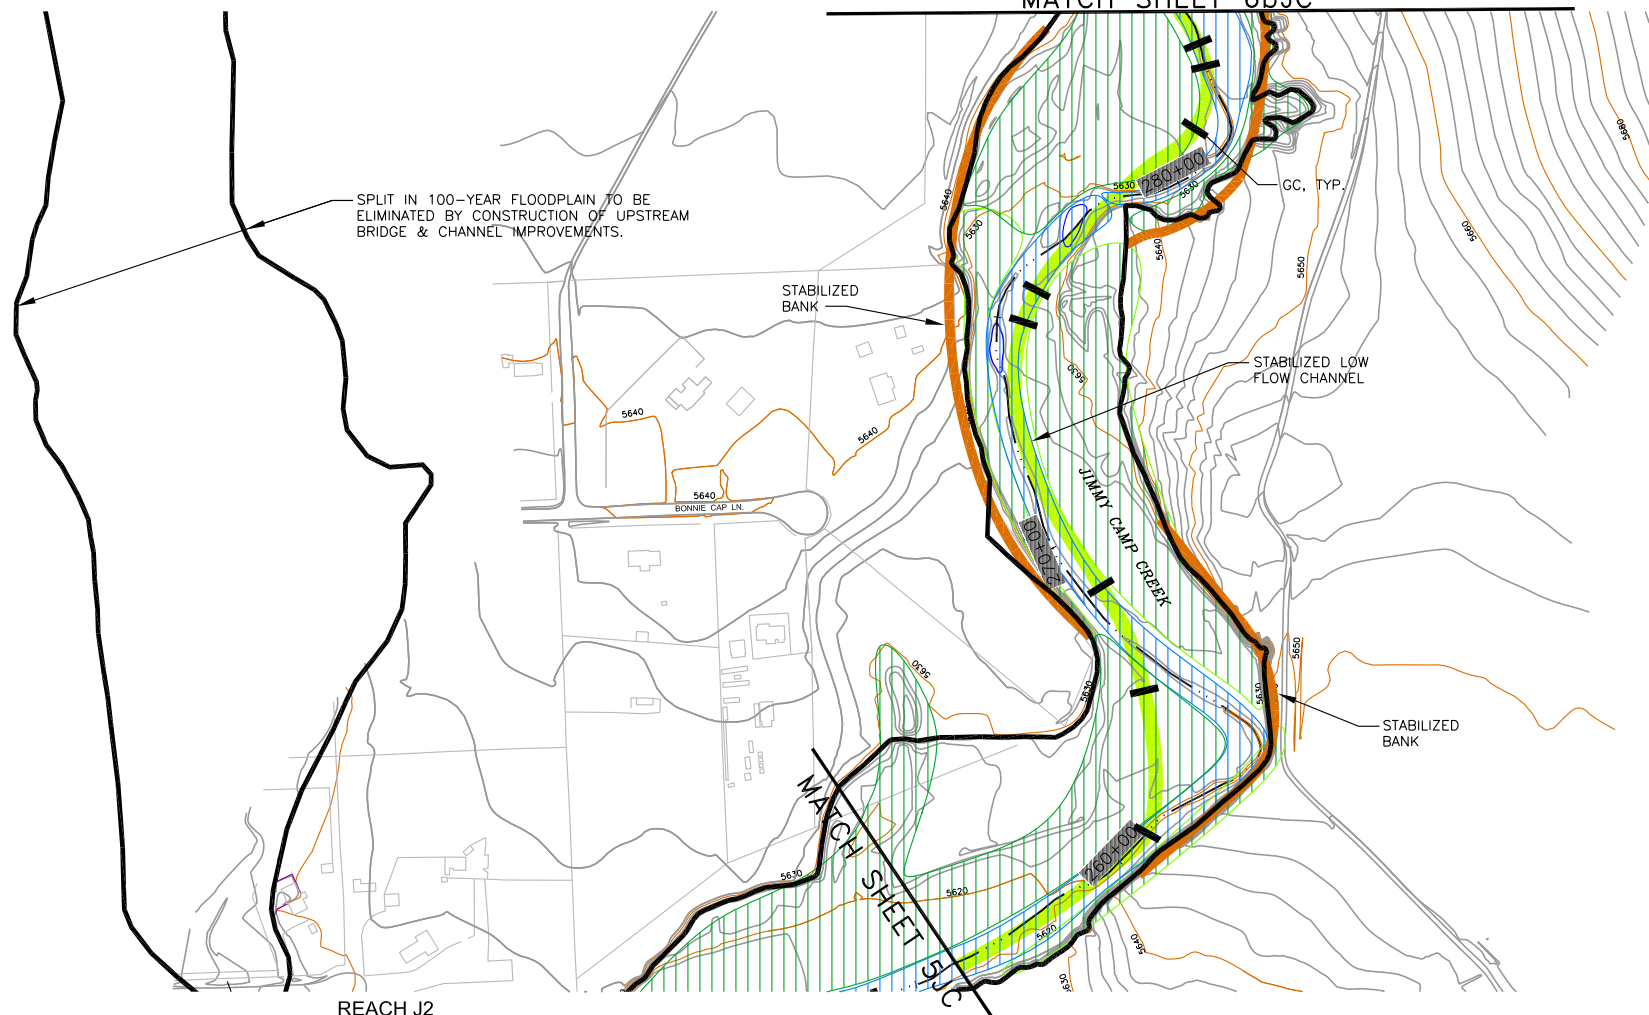


FLOODPLAIN BOUNDARIES ARE FOR PLANNING INFORMATION ONLY AND ARE NOT INTENDED TO BE USED FOR FLOODPLAIN REGULATION OR MANAGEMENT.

THIS DRAWING IS A PLANNING EXHIBIT REPRESENTING CONCEPTUAL ENGINEERING AND IS SUBJECT TO REFINEMENT. THIS DRAWING SHOULD NOT BE USED FOR CONSTRUCTION PURPOSES.

**Kiowa**  
Engineering Corporation  
1604 South 21st Street  
Colorado Springs, Colorado 80904  
(719) 630-7342




JIMMY CAMP CREEK DRAINAGE BASIN PLANNING STUDY  
JIMMY CAMP CREEK  
CONCEPTUAL DESIGN PLAN & PROFILE  
CITY OF COLORADO SPRINGS, COLORADO

Project No.:	14008
Date:	OCTOBER 2014
Design:	RNW
Drawn:	JLN
Check:	RNW
Revisions:	

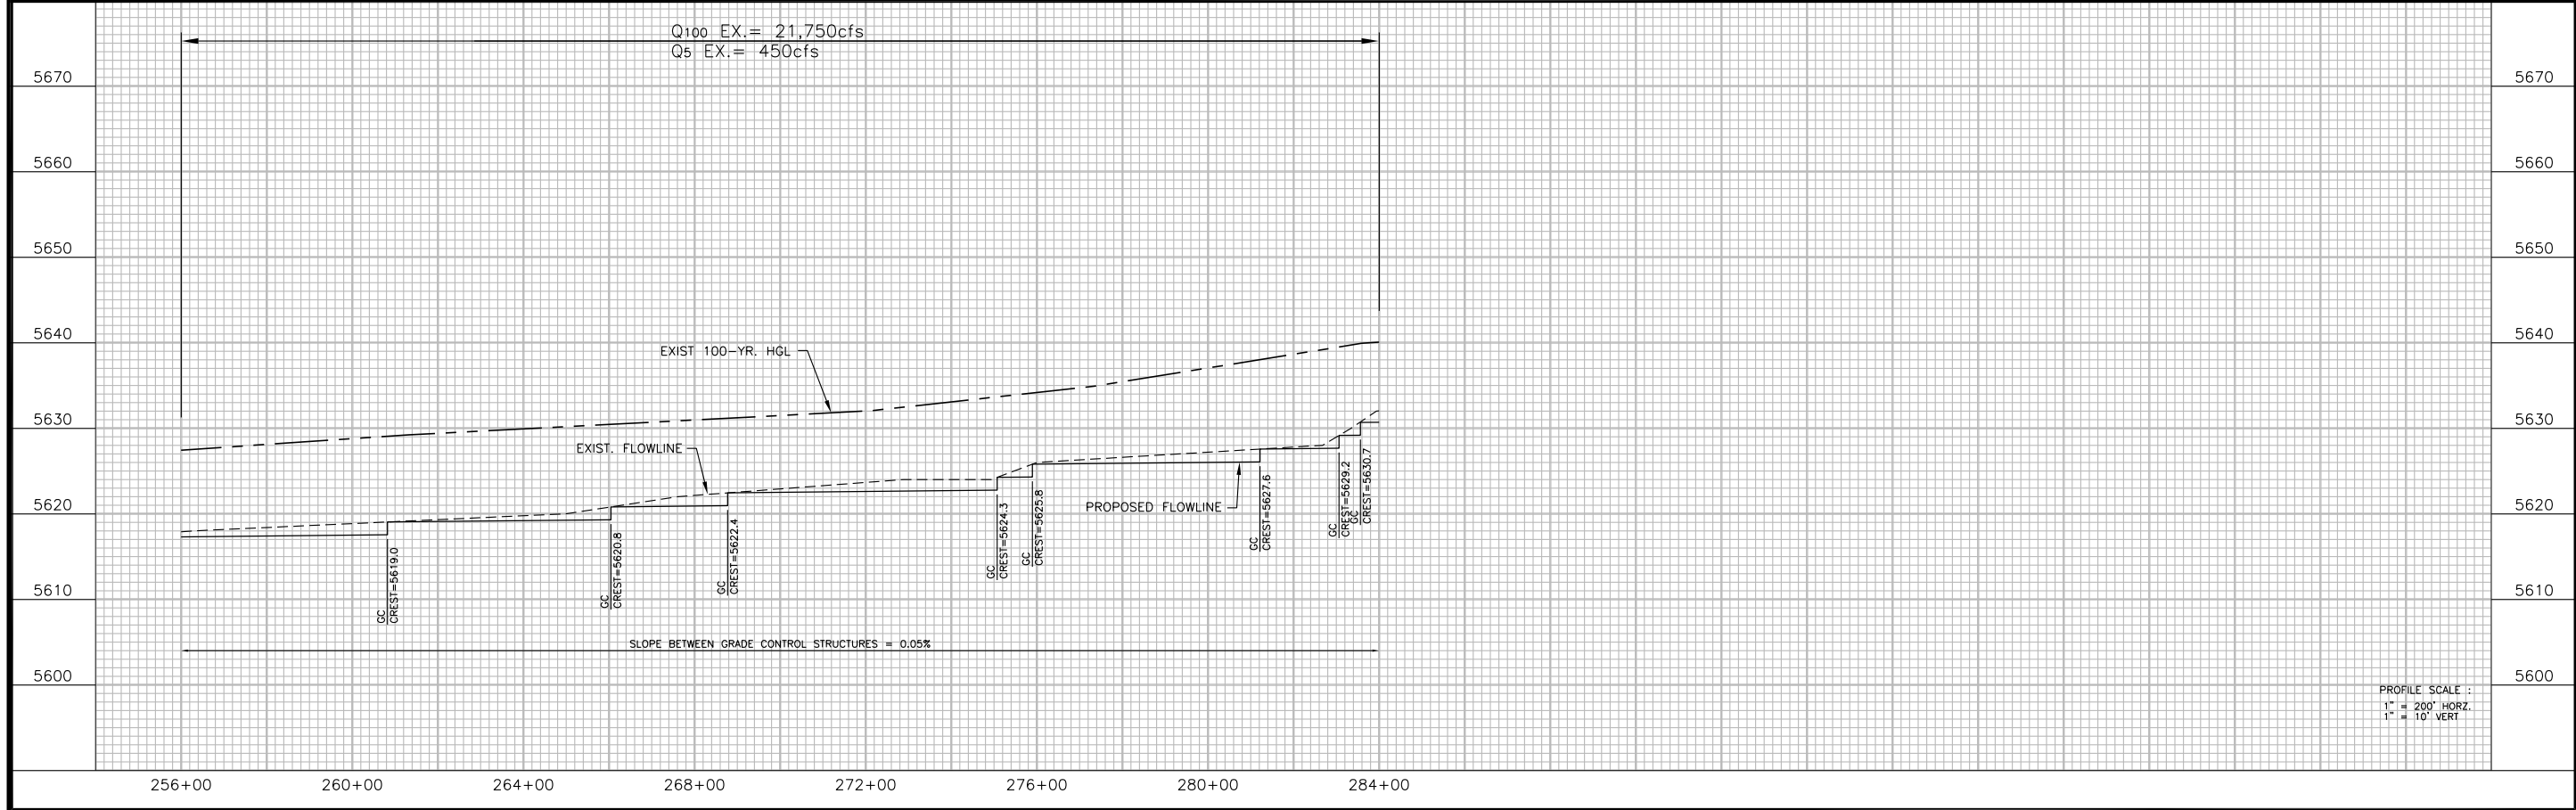


PROFILE SCALE :  
1" = 200' HORZ.  
1" = 10' VERT.

**6aJC**

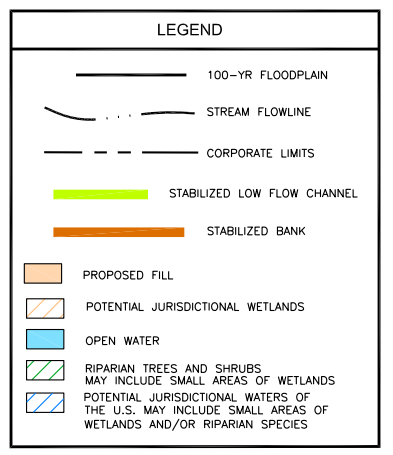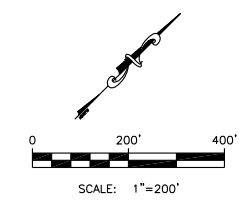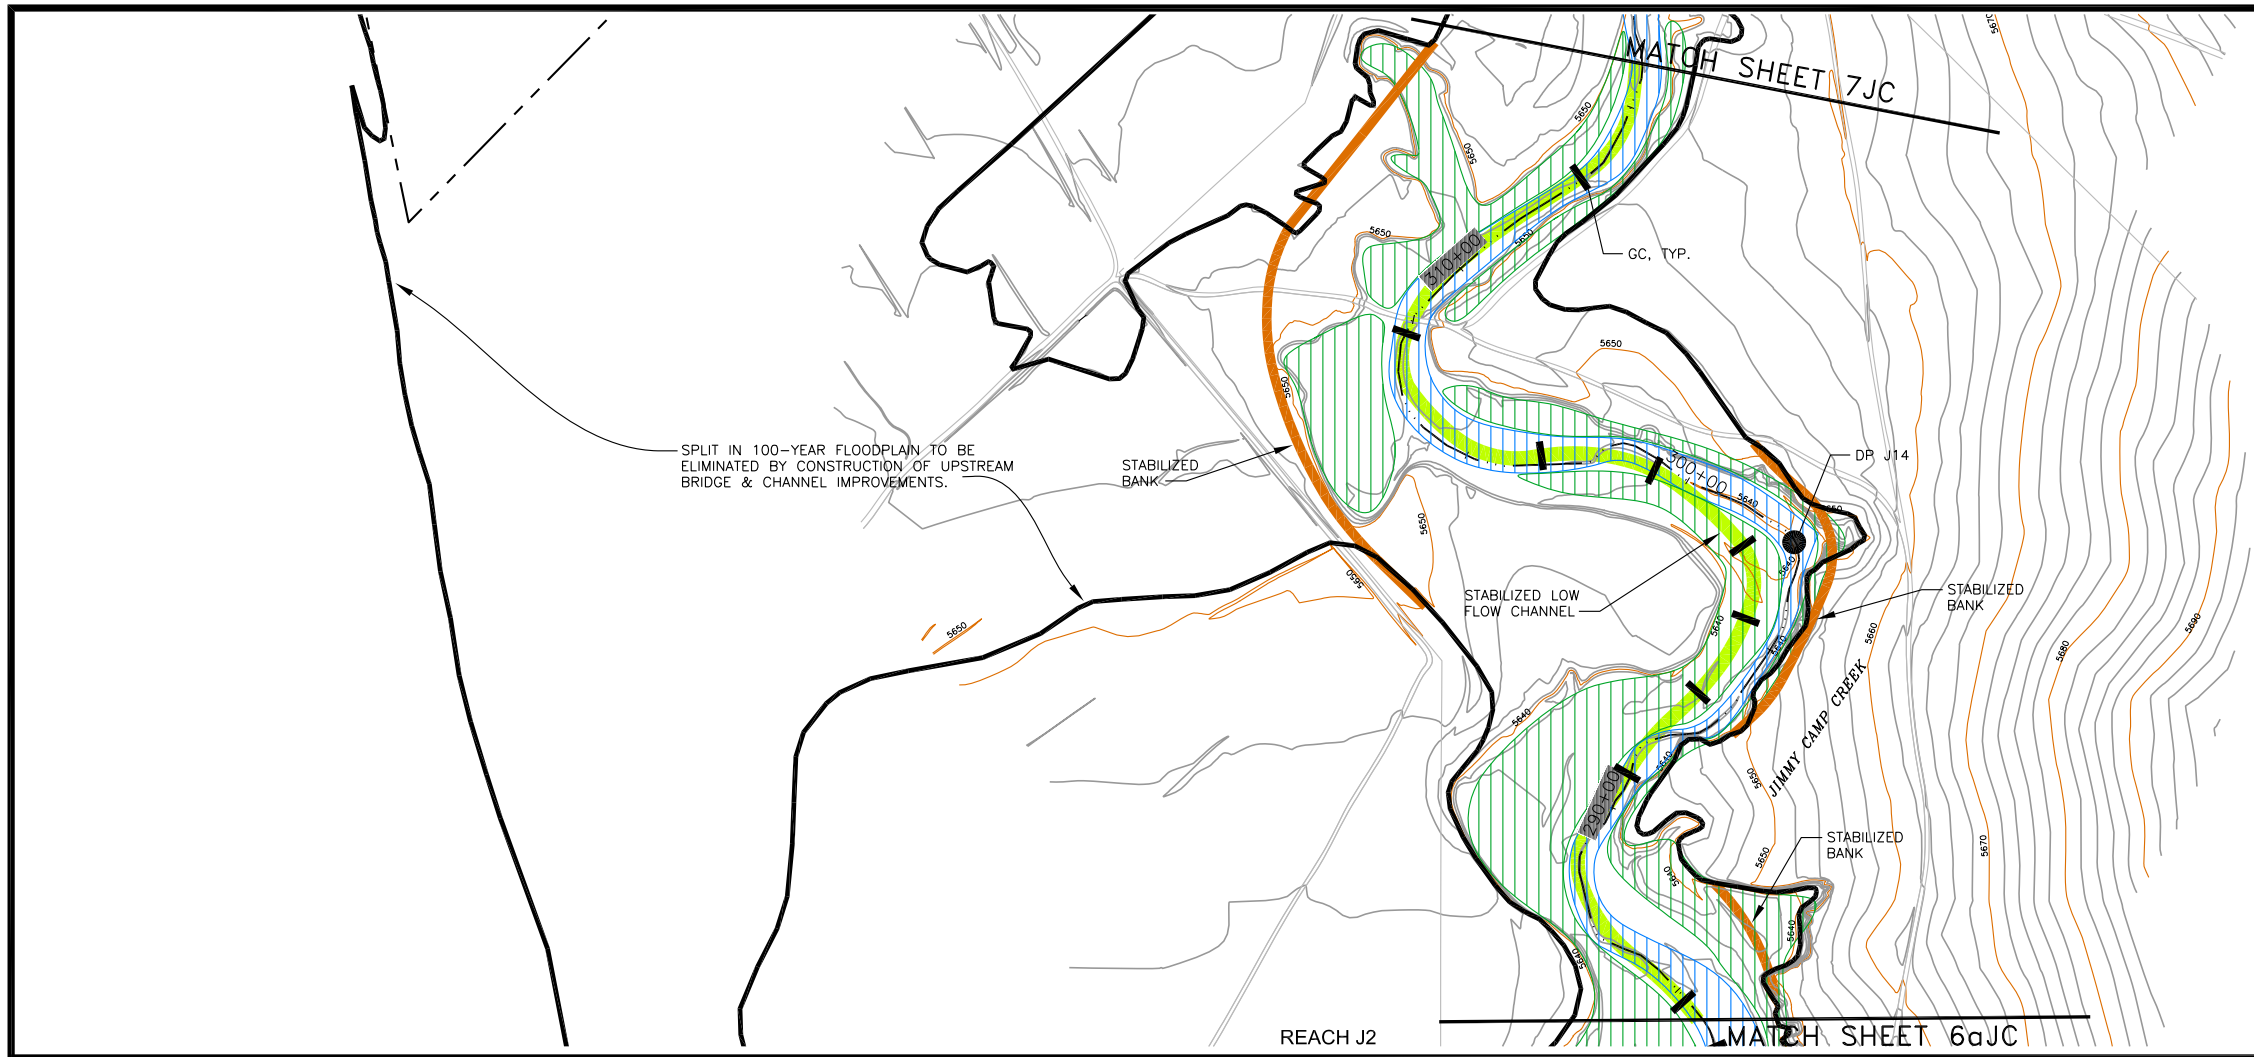

FLOODPLAIN BOUNDARIES ARE FOR PLANNING INFORMATION ONLY AND ARE NOT INTENDED TO BE USED FOR FLOODPLAIN REGULATION OR MANAGEMENT.

THIS DRAWING IS A PLANNING EXHIBIT REPRESENTING CONCEPTUAL ENGINEERING AND IS SUBJECT TO REFINEMENT. THIS DRAWING SHOULD NOT BE USED FOR CONSTRUCTION PURPOSES.

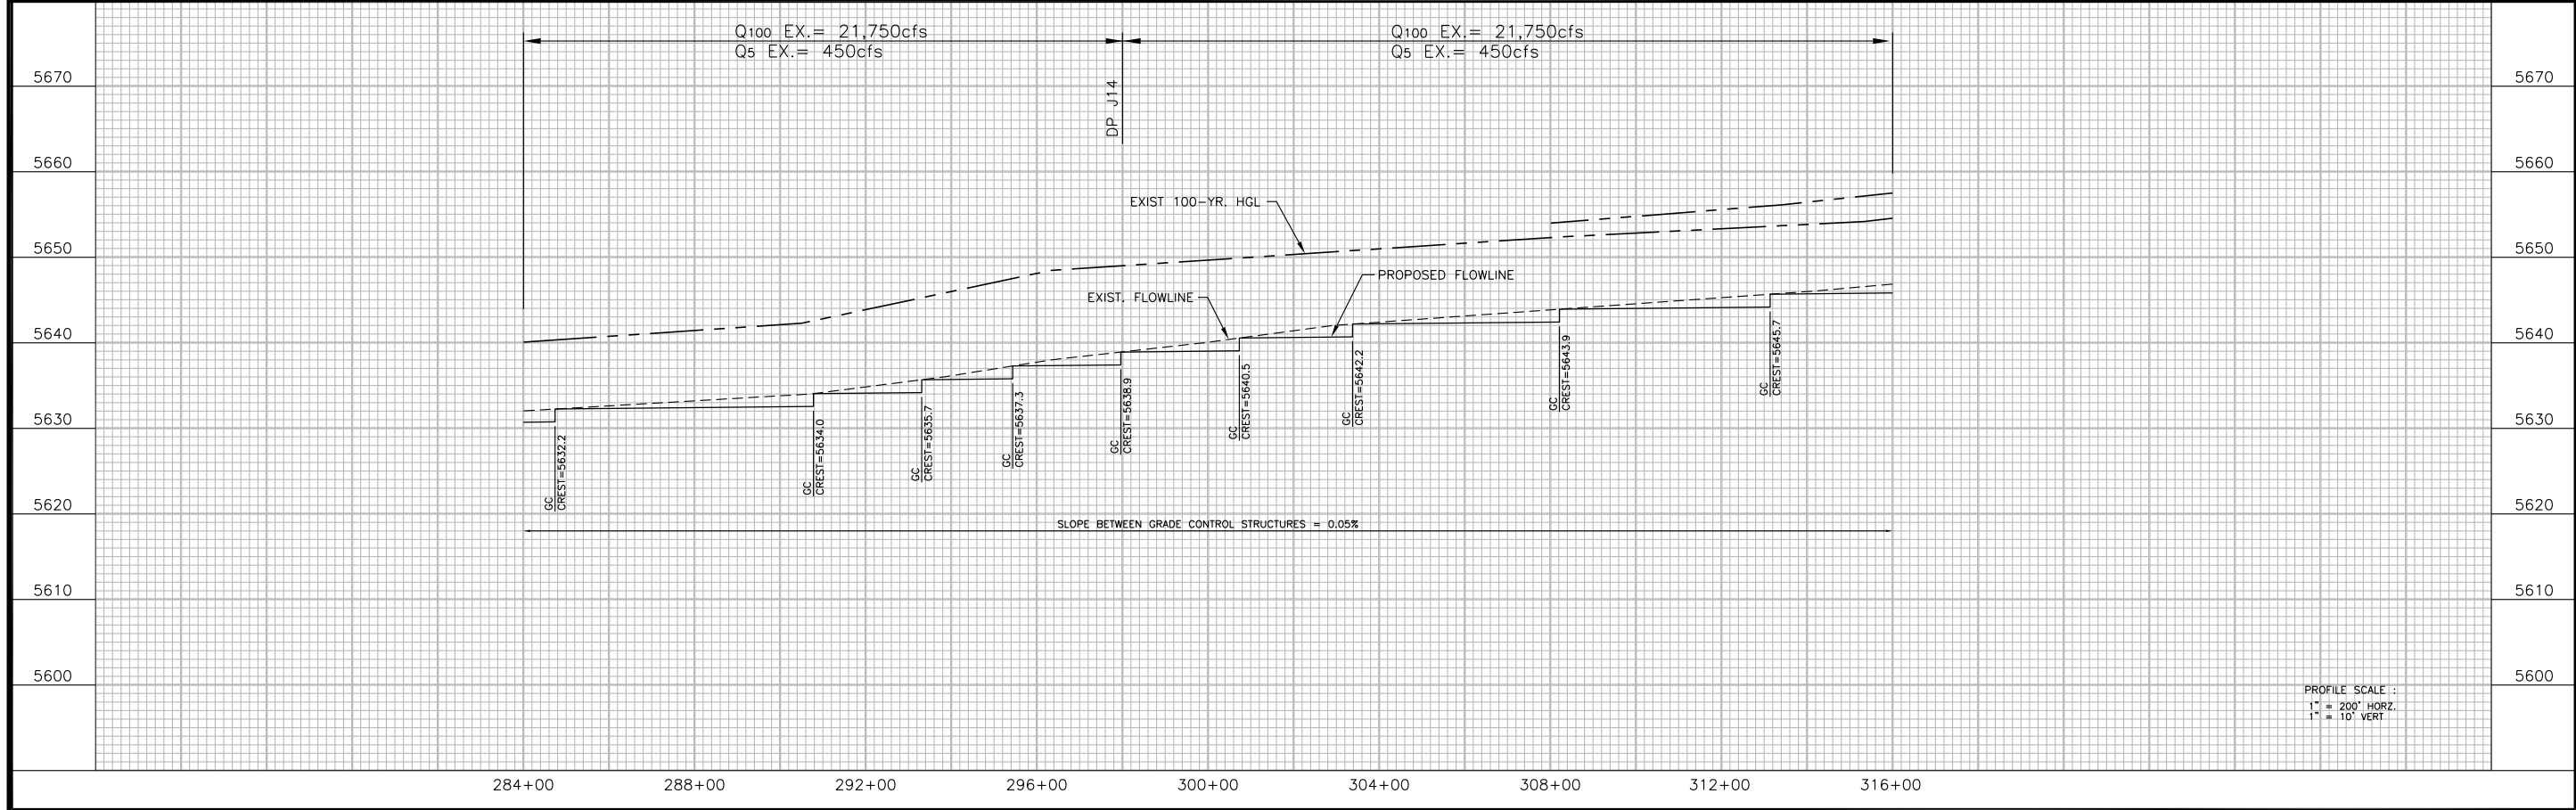





Project No.:	14008
Date:	OCTOBER 2014
Design:	RNW
Drawn:	JLN
Check:	RNW
Revisions:	

**LEGEND**

- 100-YR FLOODPLAIN
- STREAM FLOWLINE
- CORPORATE LIMITS
- STABILIZED LOW FLOW CHANNEL
- STABILIZED BANK
- PROPOSED FILL
- POTENTIAL JURISDICTIONAL WETLANDS
- OPEN WATER
- RIPIARIAN TREES AND SHRUBS  
MAY INCLUDE SMALL AREAS OF WETLANDS
- POTENTIAL JURISDICTIONAL WATERS OF THE U.S. MAY INCLUDE SMALL AREAS OF WETLANDS AND/OR RIPIARIAN SPECIES

FLOODPLAIN BOUNDARIES ARE FOR PLANNING INFORMATION ONLY AND ARE NOT INTENDED TO BE USED FOR FLOODPLAIN REGULATION OR MANAGEMENT.

THIS DRAWING IS A PLANNING EXHIBIT REPRESENTING CONCEPTUAL ENGINEERING AND IS SUBJECT TO REFINEMENT. THIS DRAWING SHOULD NOT BE USED FOR CONSTRUCTION PURPOSES.

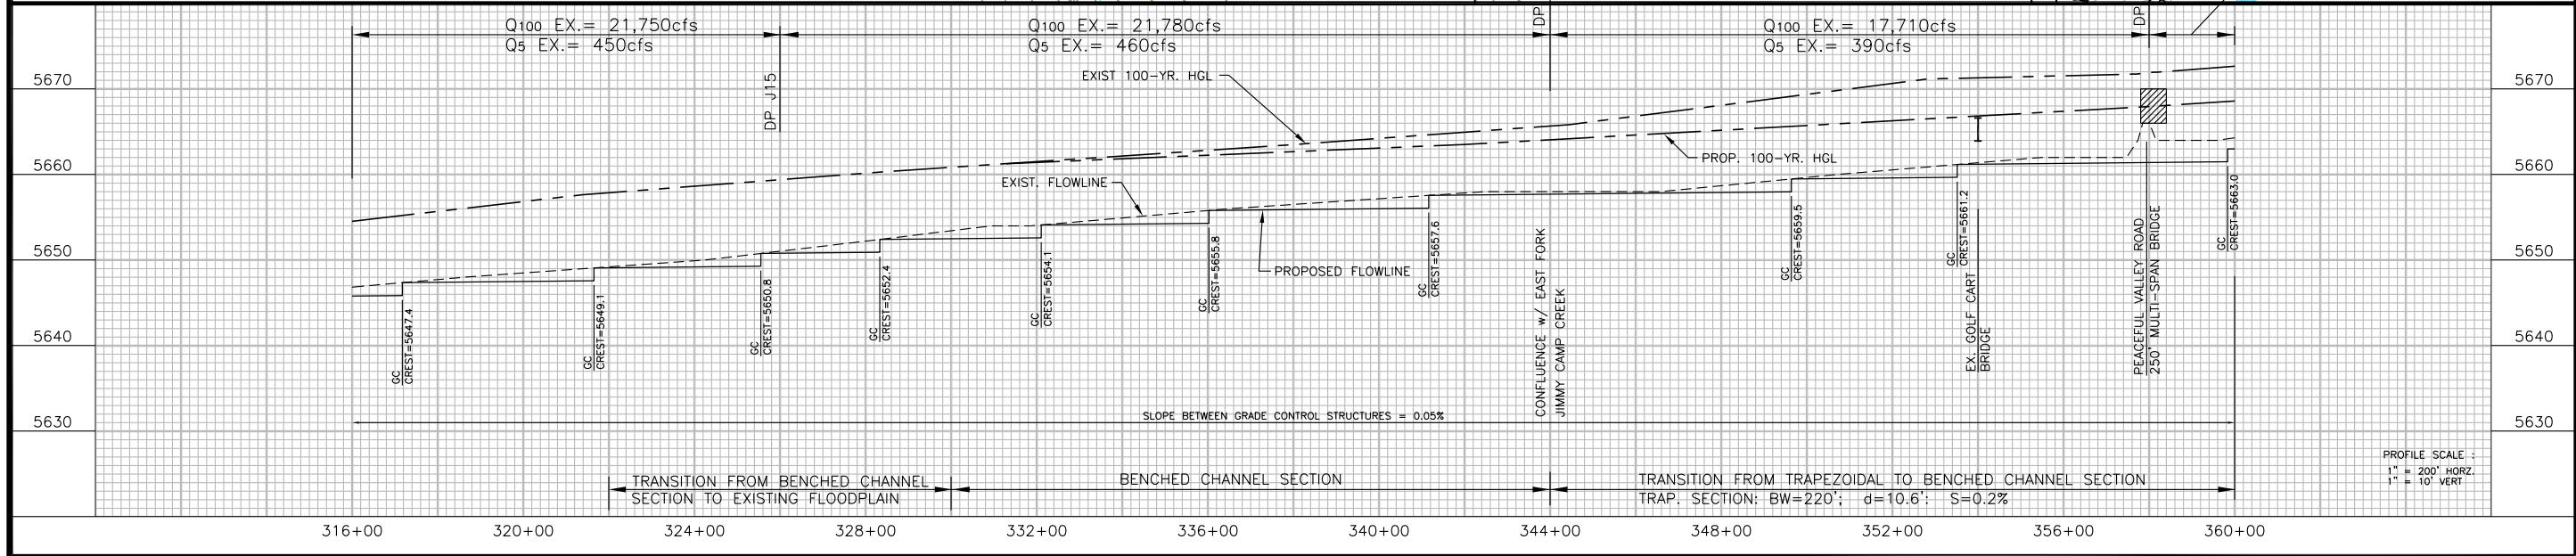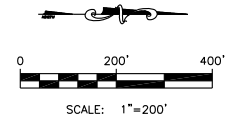
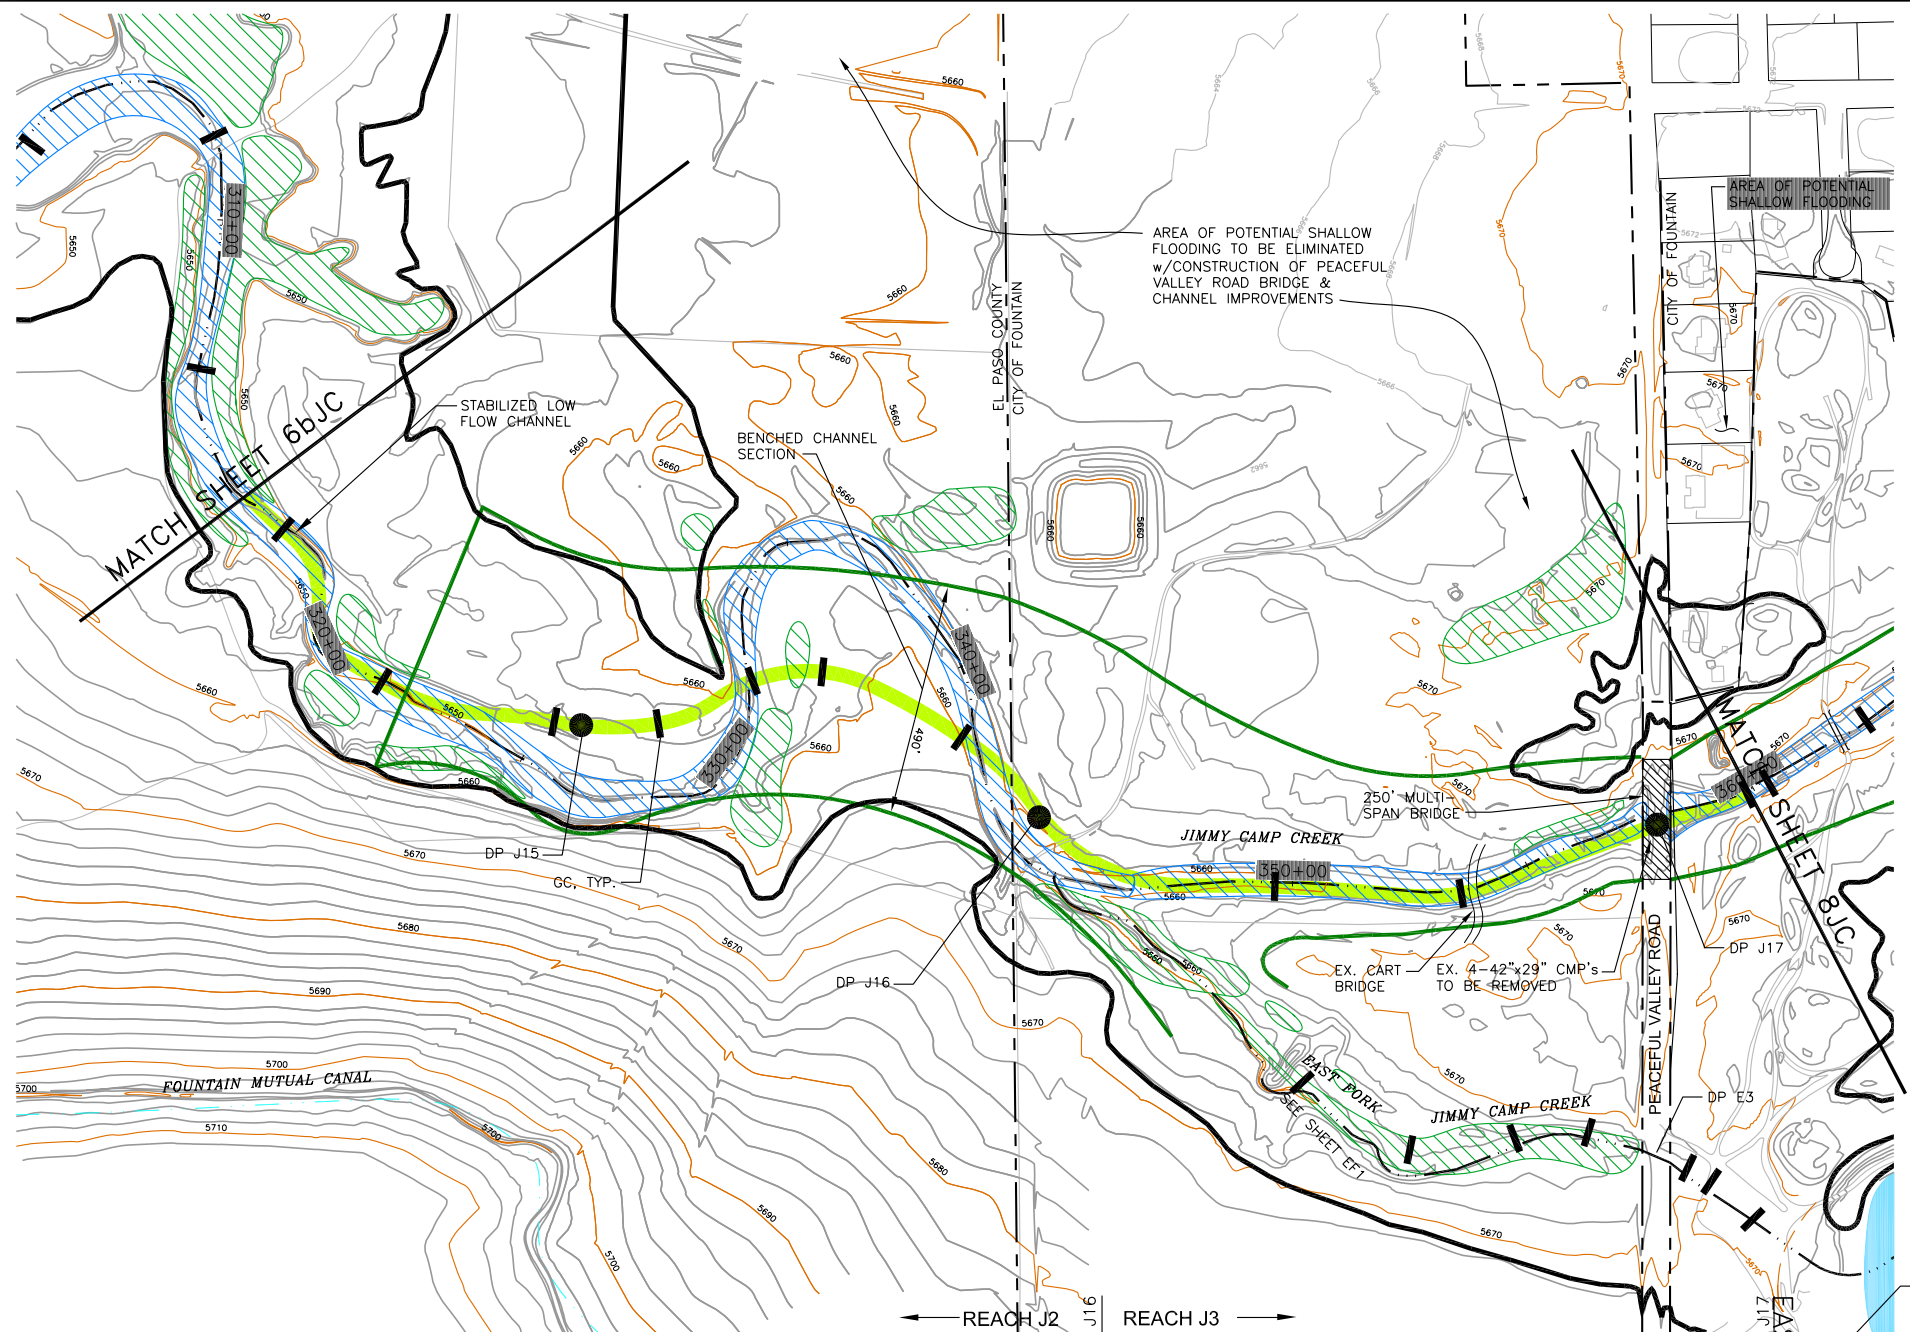
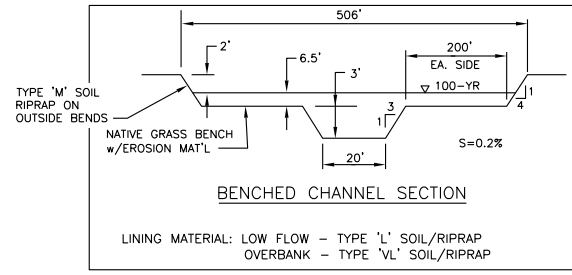


**Kiowa**  
Engineering Corporation  
1604 South 21st Street  
Colorado Springs, Colorado 80904  
(719) 630-7342

**JIMMY CAMP CREEK DRAINAGE BASIN PLANNING STUDY**  
**JIMMY CAMP CREEK**  
CONCEPTUAL DESIGN PLAN & PROFILE  
CITY OF COLORADO SPRINGS, COLORADO

Project No.: 14008  
Date: OCTOBER 2014  
Design: RNW  
Drawn: JLN  
Check: RNW  
Revisions:

**7JC**


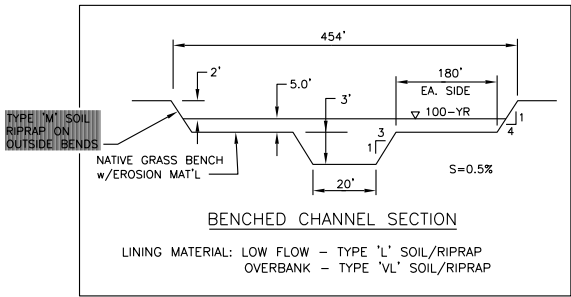
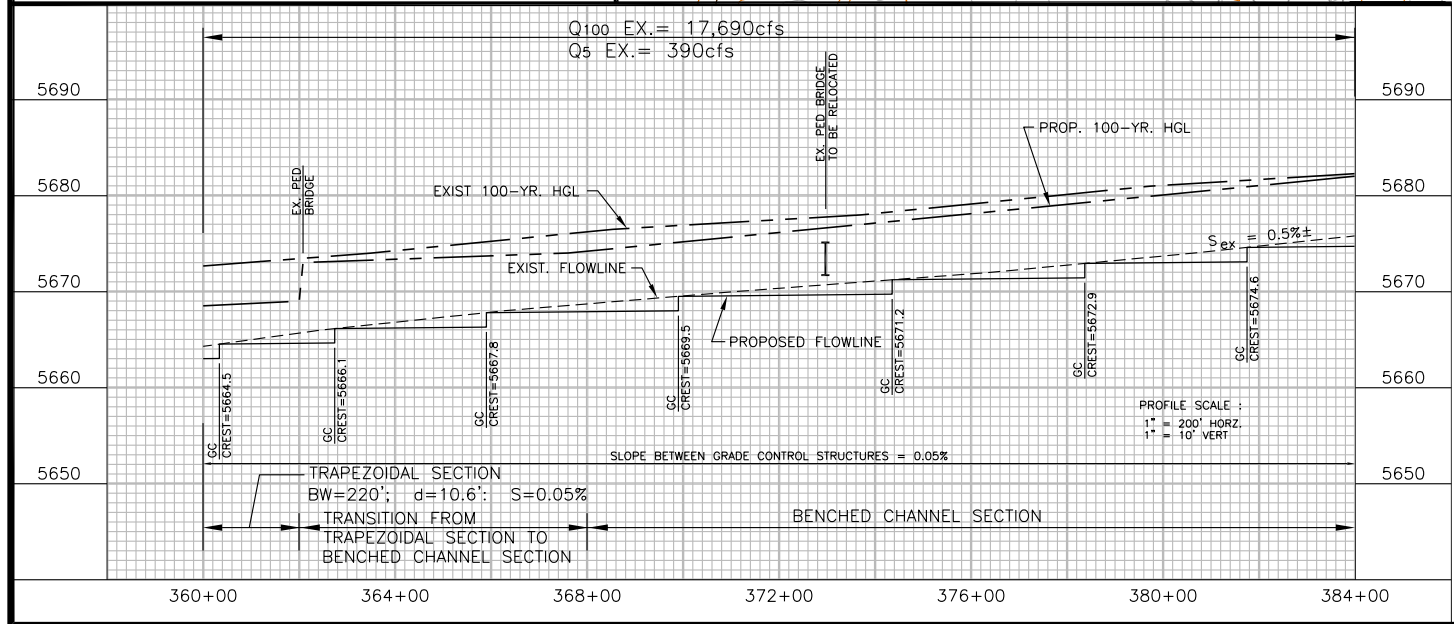
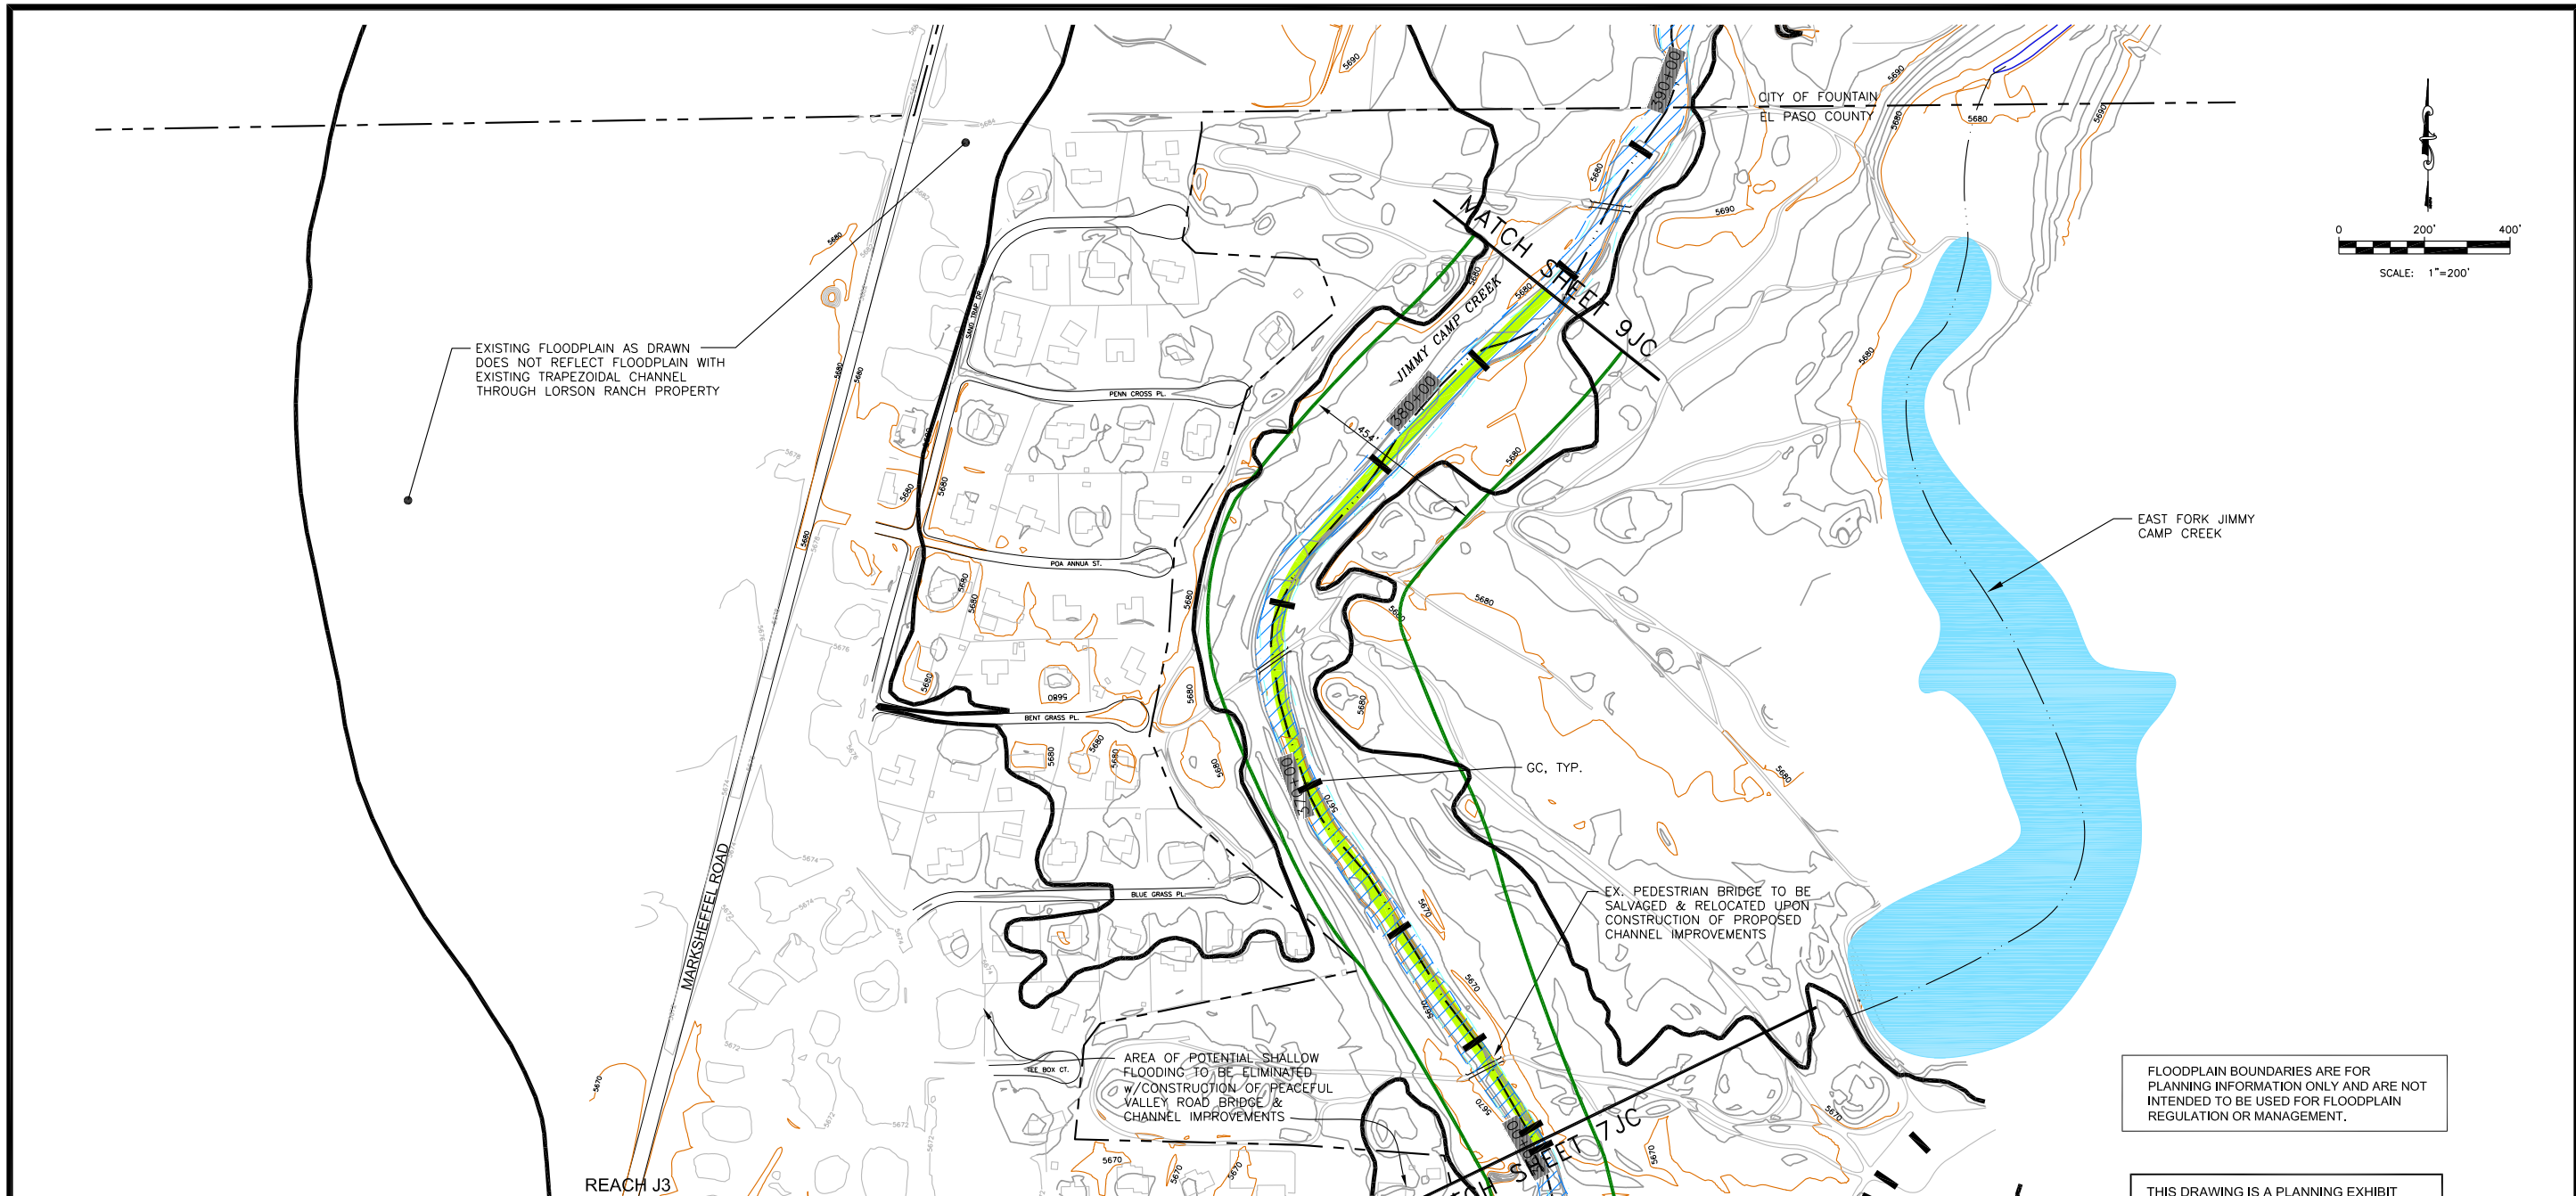


FLOODPLAIN BOUNDARIES ARE FOR PLANNING INFORMATION ONLY AND ARE NOT INTENDED TO BE USED FOR FLOODPLAIN REGULATION OR MANAGEMENT.

THIS DRAWING IS A PLANNING EXHIBIT REPRESENTING CONCEPTUAL ENGINEERING AND IS SUBJECT TO REFINEMENT. THIS DRAWING SHOULD NOT BE USED FOR CONSTRUCTION PURPOSES.

LEGEND	
	100-YR FLOODPLAIN
	STREAM FLOWLINE
	CORPORATE LIMITS
	STABILIZED LOW FLOW CHANNEL
	STABILIZED BANK
	PROPOSED FILL
	POTENTIAL JURISDICTIONAL WETLANDS
	OPEN WATER
	RIPARIAN TREES AND SHRUBS MAY INCLUDE SMALL AREAS OF WETLANDS
	POTENTIAL JURISDICTIONAL WATERS OF THE U.S. MAY INCLUDE SMALL AREAS OF WETLANDS AND/OR RIPARIAN SPECIES

LEGEND	
	100-YR FLOODPLAIN
	STREAM FLOWLINE
	CORPORATE LIMITS
	STABILIZED LOW FLOW CHANNEL
	STABILIZED BANK
	PROPOSED FILL
	POTENTIAL JURISDICTIONAL WETLANDS
	OPEN WATER
	RIPARIAN TREES AND SHRUBS MAY INCLUDE SMALL AREAS OF WETLANDS
	POTENTIAL JURISDICTIONAL WATERS OF THE U.S. MAY INCLUDE SMALL AREAS OF WETLANDS AND/OR RIPARIAN SPECIES

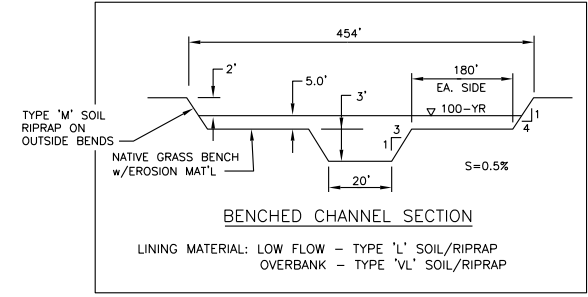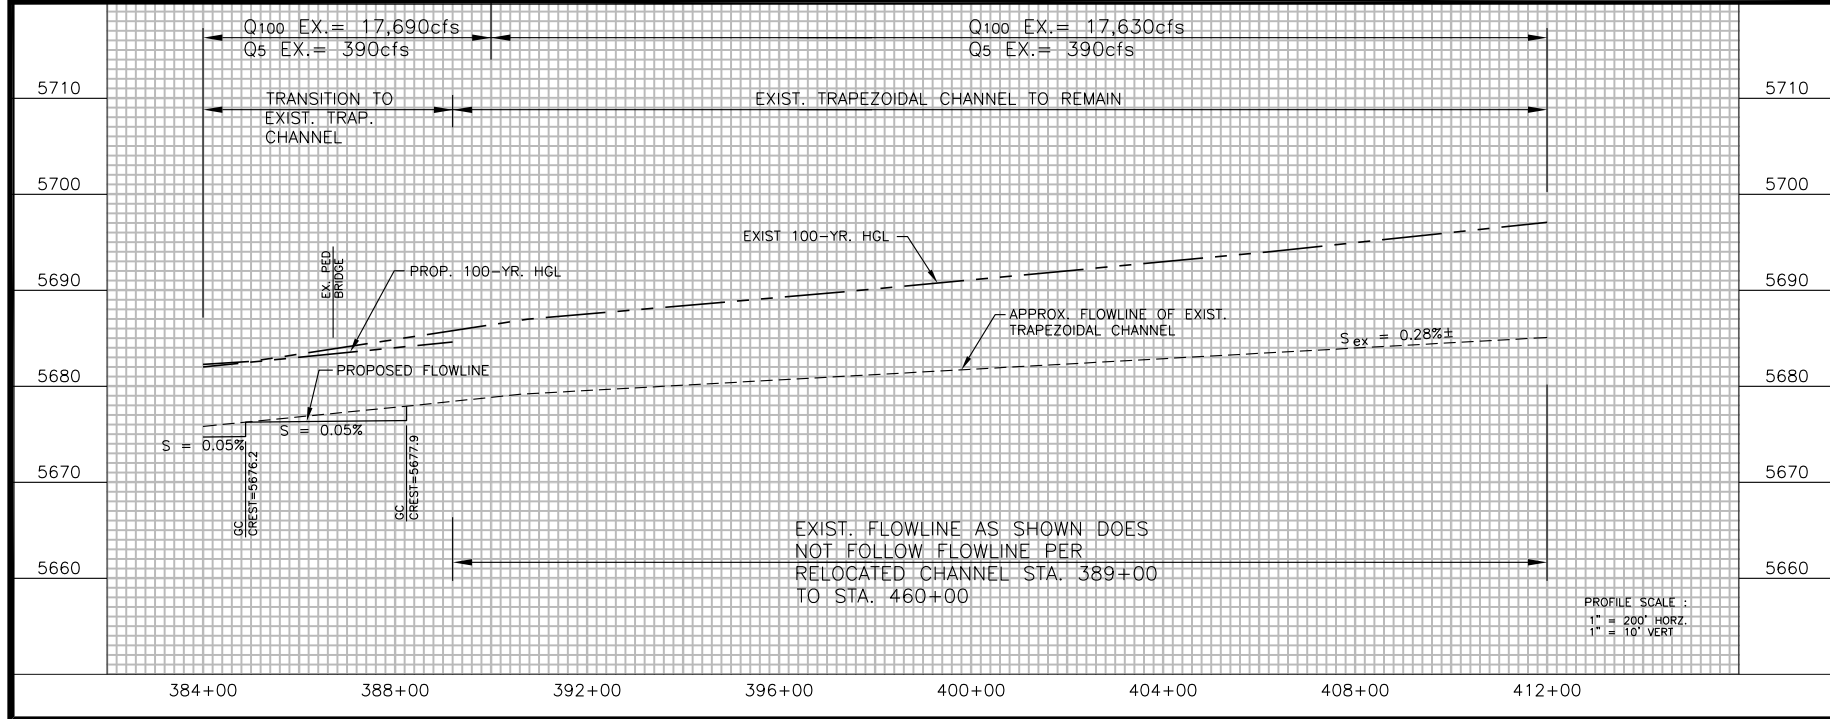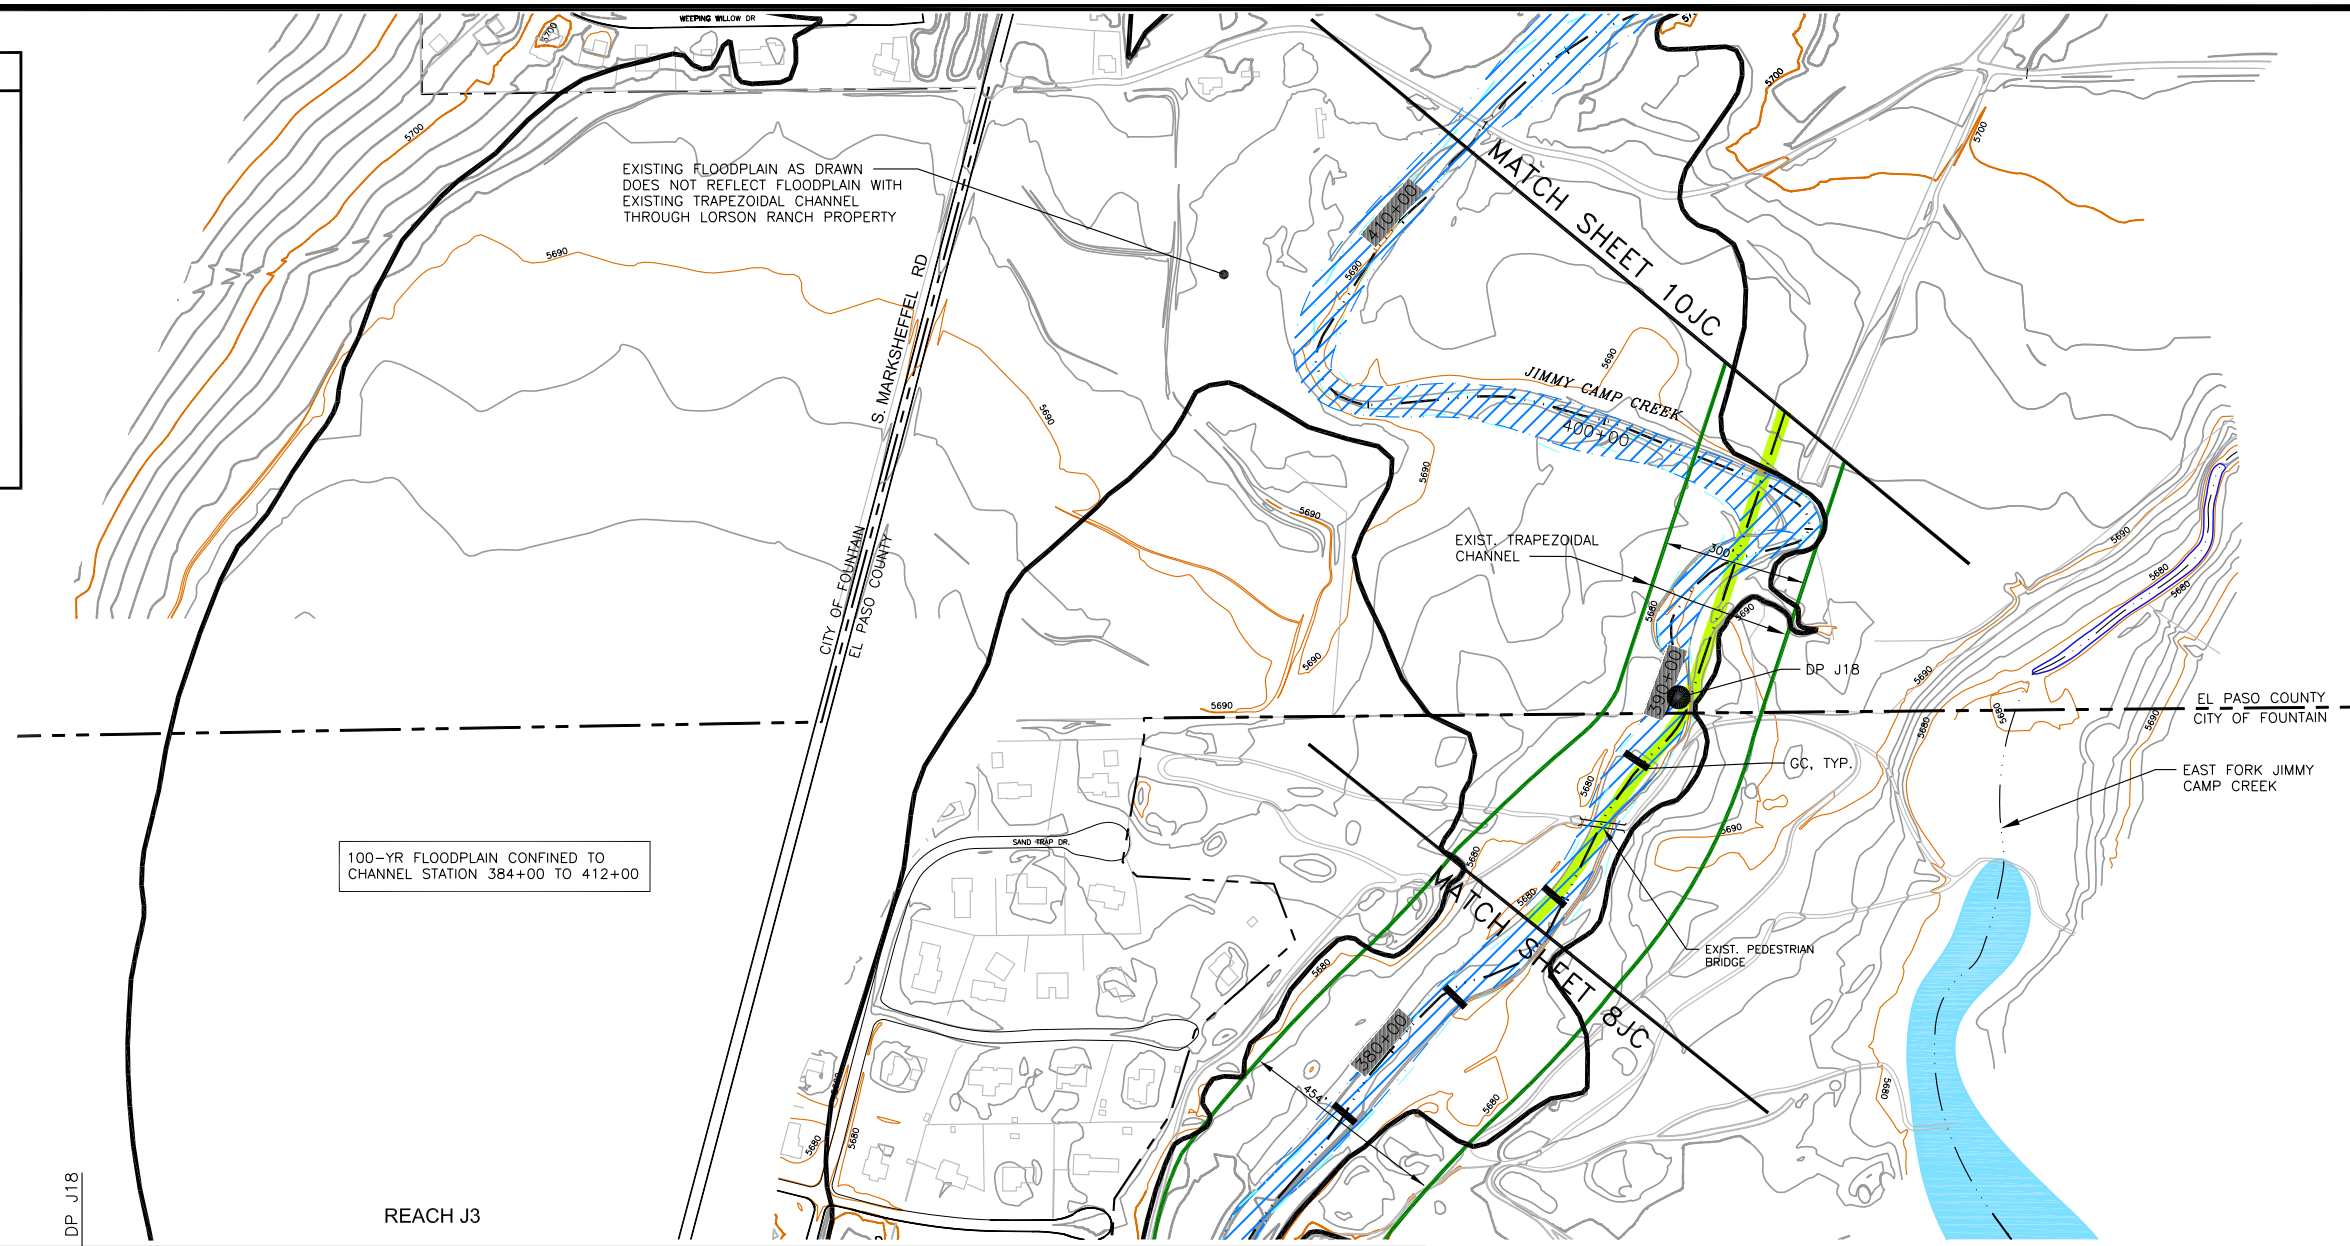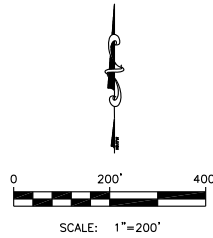

FLOODPLAIN BOUNDARIES ARE FOR PLANNING INFORMATION ONLY AND ARE NOT INTENDED TO BE USED FOR FLOODPLAIN REGULATION OR MANAGEMENT.


THIS DRAWING IS A PLANNING EXHIBIT REPRESENTING CONCEPTUAL ENGINEERING AND IS SUBJECT TO REFINEMENT. THIS DRAWING SHOULD NOT BE USED FOR CONSTRUCTION PURPOSES.

**Kiowa**  
Engineering Corporation  
1604 South 21st Street  
Colorado Springs, Colorado 80904  
(719) 630-7342

JIMMY CAMP CREEK DRAINAGE BASIN PLANNING STUDY  
JIMMY CAMP CREEK  
CONCEPTUAL DESIGN PLAN & PROFILE  
CITY OF COLORADO SPRINGS, COLORADO

Project No.:	14008
Date:	OCTOBER 2014
Design:	RNW
Drawn:	JLN
Check:	RNW
Revisions:	

**9JC**

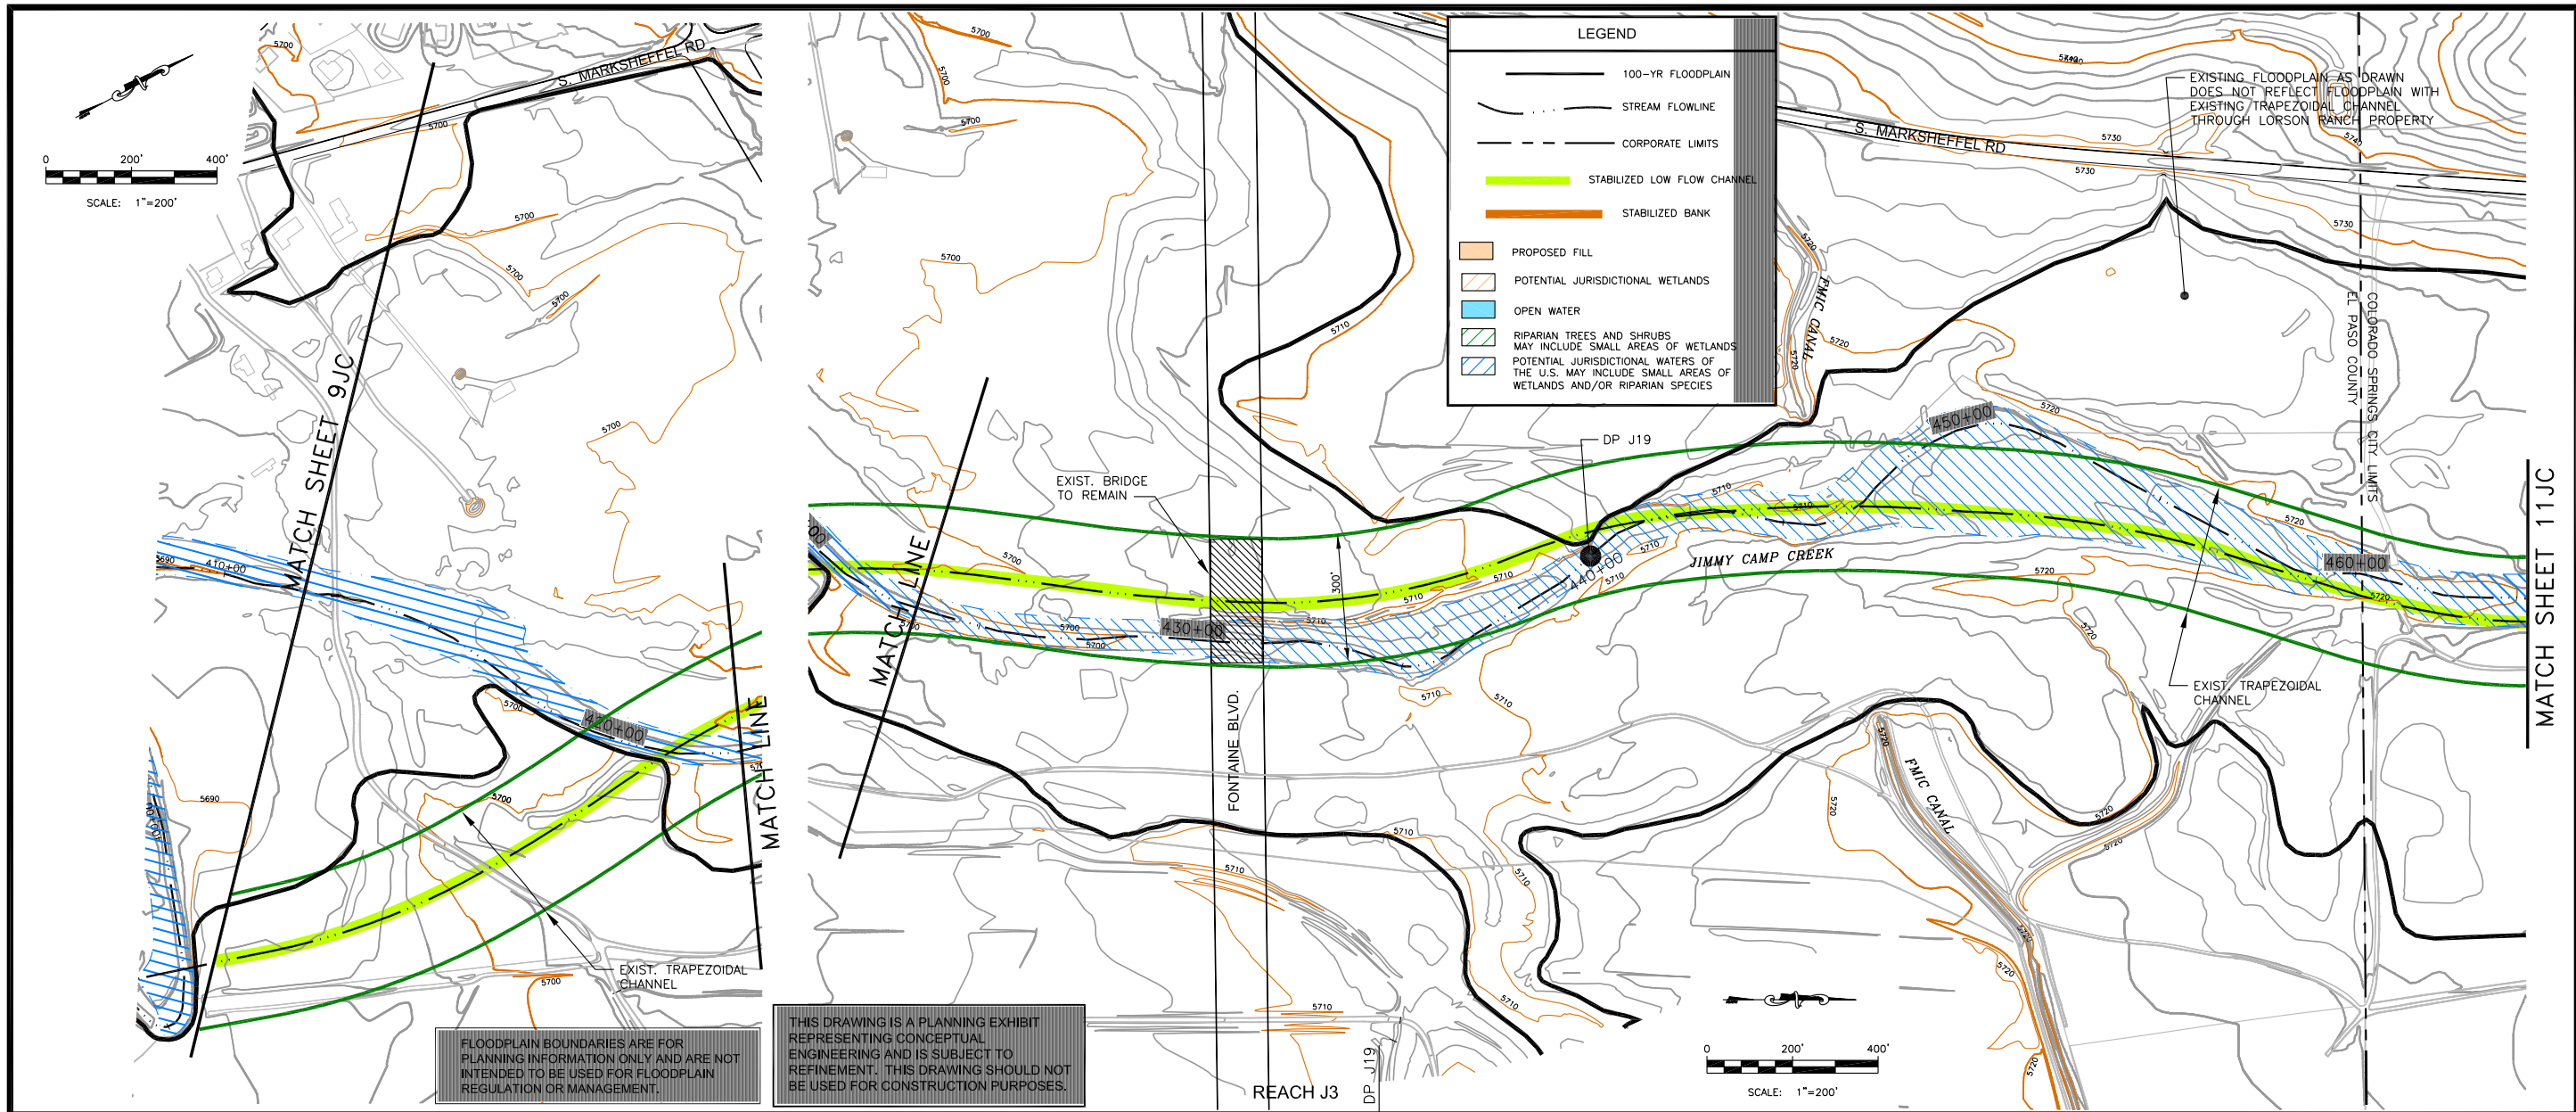


- LEGEND**
- 100-YR FLOODPLAIN
  - STREAM FLOWLINE
  - - - CORPORATE LIMITS
  - STABILIZED LOW FLOW CHANNEL
  - STABILIZED BANK
  - PROPOSED FILL
  - POTENTIAL JURISDICTIONAL WETLANDS
  - OPEN WATER
  - RIPARIAN TREES AND SHRUBS  
MAY INCLUDE SMALL AREAS OF WETLANDS
  - POTENTIAL JURISDICTIONAL WATERS OF  
THE U.S. MAY INCLUDE SMALL AREAS OF  
WETLANDS AND/OR RIPARIAN SPECIES

FLOODPLAIN BOUNDARIES ARE FOR PLANNING INFORMATION ONLY AND ARE NOT INTENDED TO BE USED FOR FLOODPLAIN REGULATION OR MANAGEMENT.

THIS DRAWING IS A PLANNING EXHIBIT REPRESENTING CONCEPTUAL ENGINEERING. THIS DRAWING SHOULD NOT BE USED FOR CONSTRUCTION PURPOSES.

EXISTING FLOODPLAIN AS DRAWN DOES NOT REFLECT FLOODPLAIN WITH EXISTING TRAPEZOIDAL CHANNEL THROUGH LORSON RANCH PROPERTY

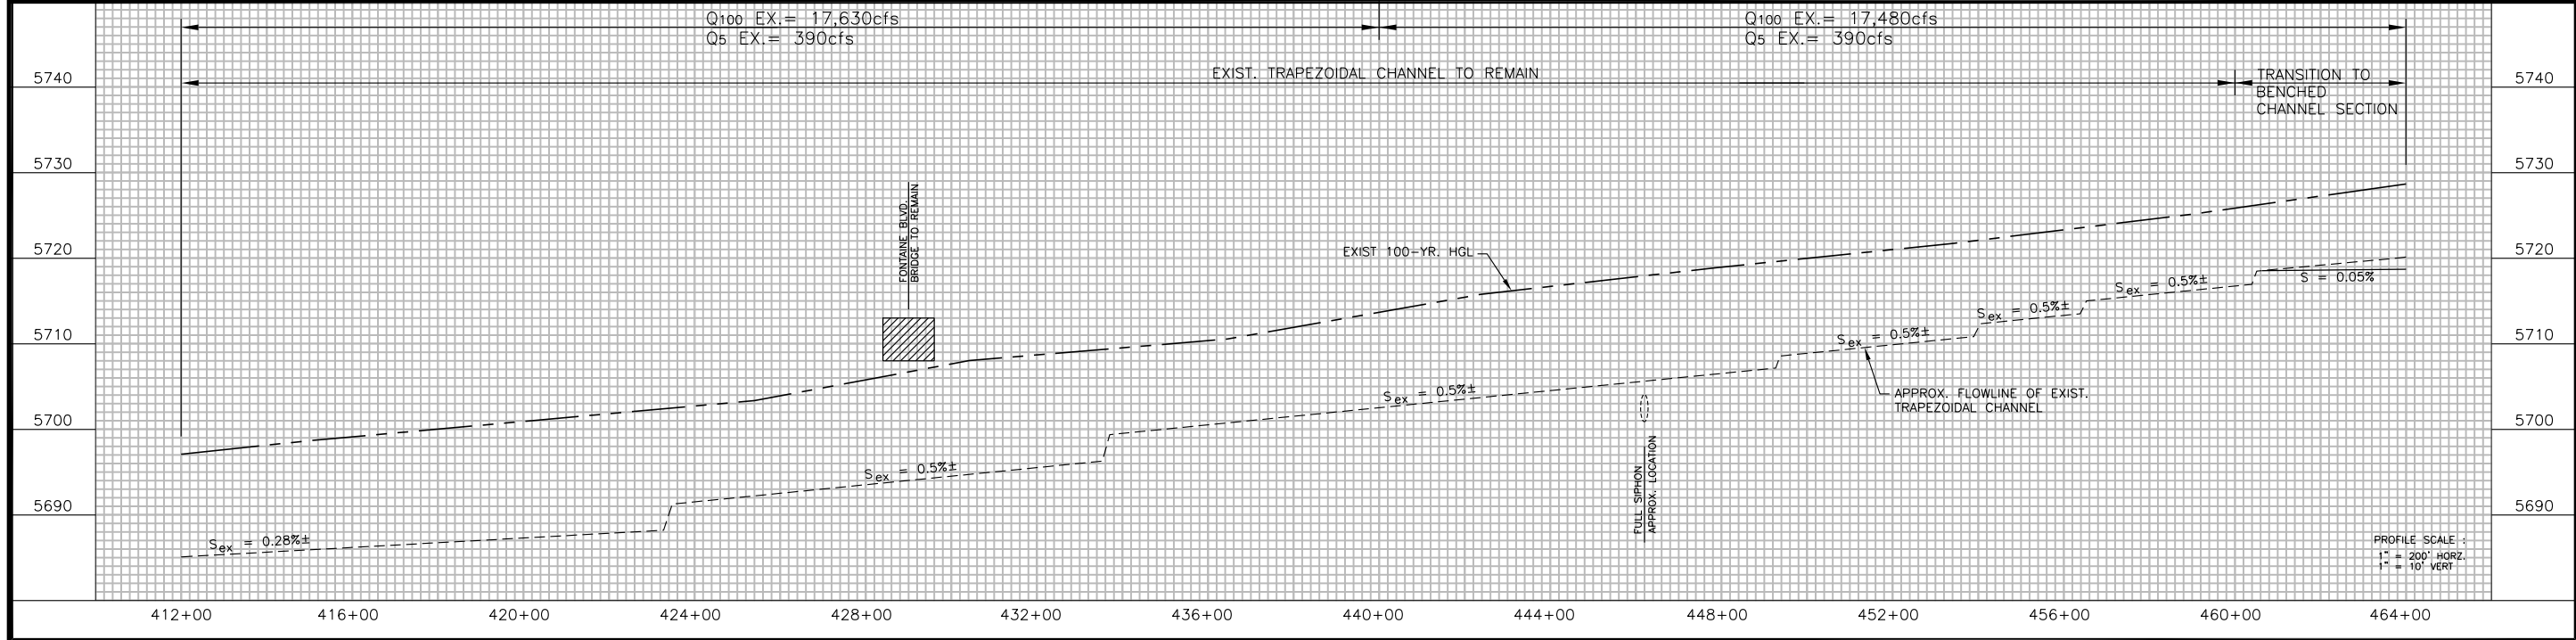

PROFILE SCALE  
1" = 200' HORIZ  
1" = 10' VERT

**Kiowa**  
Engineering Corporation  
1604 South 21st Street  
Colorado Springs, Colorado 80904  
(719) 630-7342

**JIMMY CAMP CREEK DRAINAGE BASIN PLANNING STUDY**  
**JIMMY CAMP CREEK**  
CONCEPTUAL DESIGN PLAN & PROFILE  
CITY OF COLORADO SPRINGS, COLORADO

Project No.:	14008
Date:	OCTOBER 2014
Design:	RNW
Drawn:	JLN
Check:	RNW
Revisions:	

**10JC**